


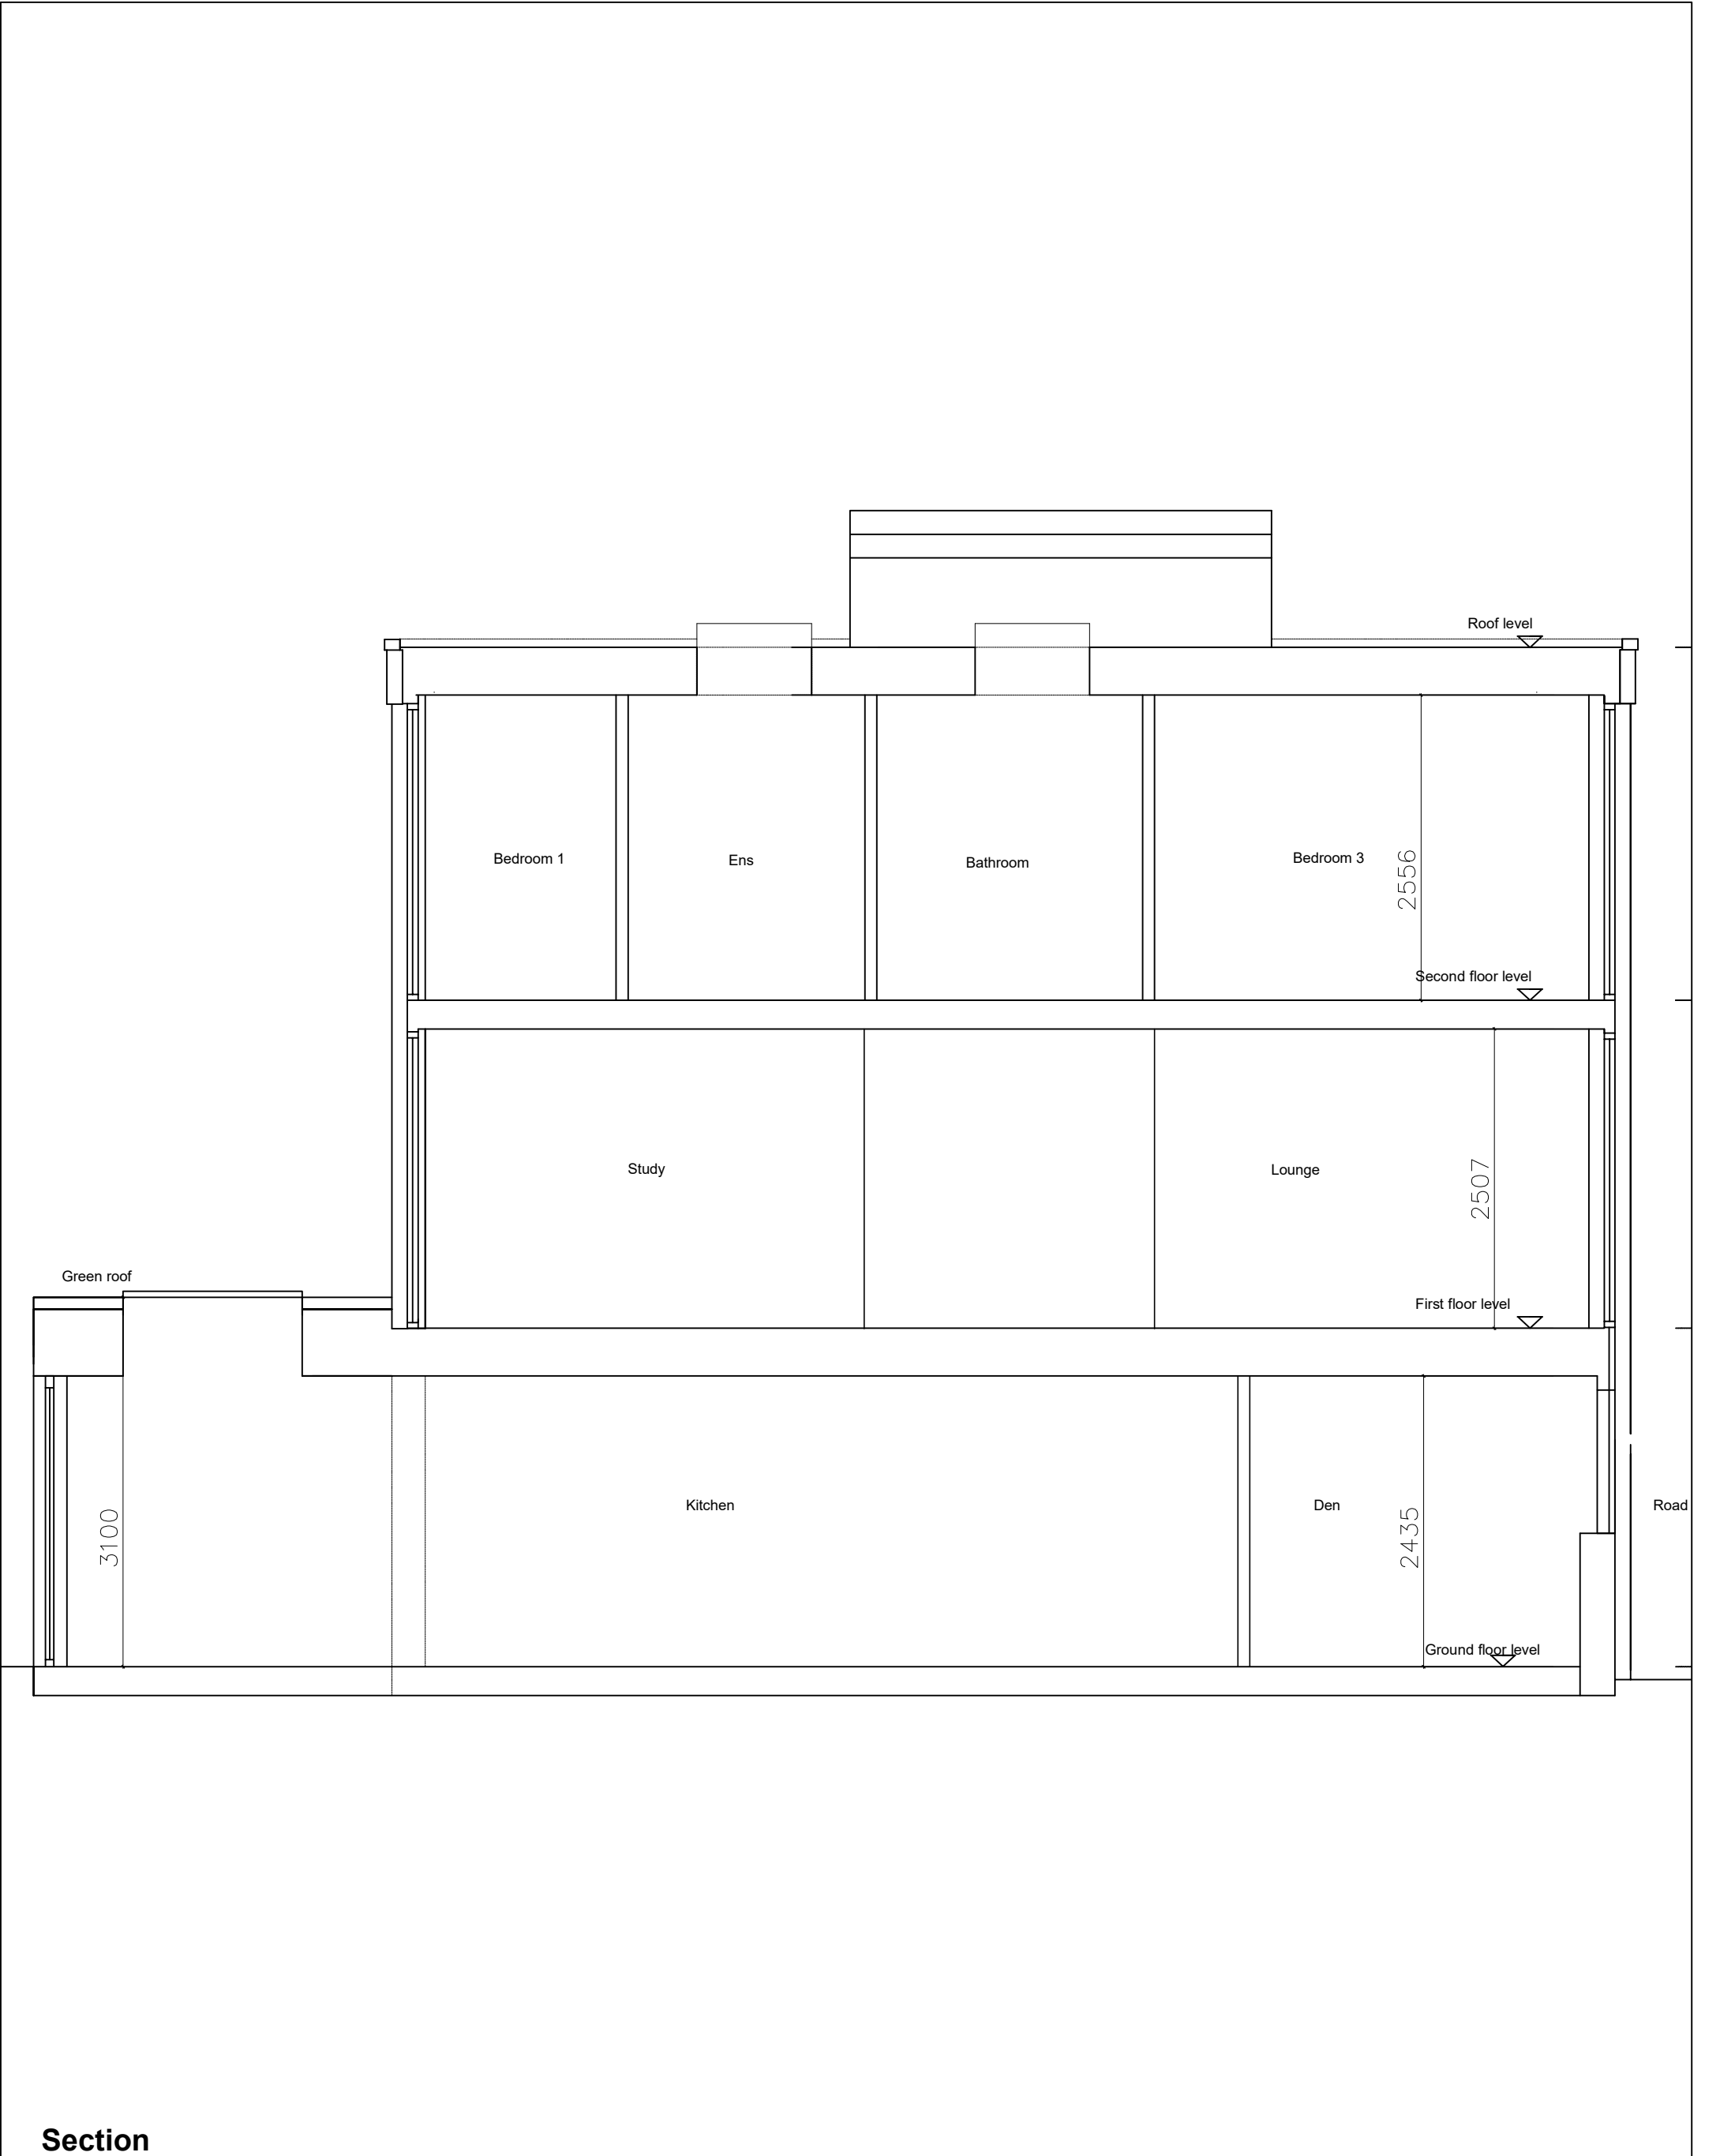

Section

All dimensions to be ratified on site			9 Briary Close London NW3 3JZ Proposed Section				ZED Architect 55 Church Crescent London N3 1BL 07971902109 zoe@zedarchitect.com
Revisions							
Rev	Date	Description	Scale	1:50 at A3	Job Number	179	
			Date	08.08.2021	Drawn by	ZD	
			Drawing Status	Planning	Checked by	ZD	
			Drawing No	112	Revision	01	
0m0.5m2.5m							