

0 1 2 3 4 5 M


Scale 1:50


Existing Upper Ground Floor Flat Plan

HANSONARCHITECTS

RIBA Chartered Practice
Studio 7C Wellington Rd,
London NW10 5LJ
22 Dublin Street,
Edinburgh EH1 2PP
tel. (020) 8962 6269
email.info@hansonarchitects.co.uk
www.hansonarchitects.co.uk

Drawing to be read in conjunction with all architect and consultants information.
Do not scale from drawing. All dimensions in mm & allow 50mm tolerance.
All dimensions to be checked on site. Drawing only to be used for purposes
indicated. Notify Architect of any discrepancies.
© hanson architects ltd

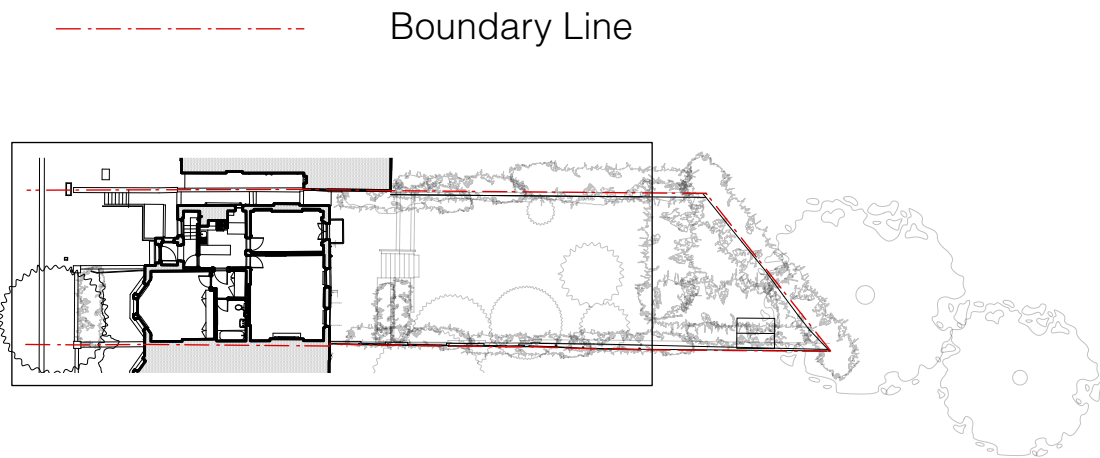

Rev.	Date	Note	Project: Parliament Hill					
			Client: Mr & Mrs Windsor					
			Site: 68 Parliament Hill					
			Title: Existing 'Ground Floor Flat' Plan					
			Scale: 1:50@A1 - 1:100@A3			Date: 26/07/2021		
			Drawn by: CW		Checked by: SH		Approved by:	
			Job No.	Status	Drawing No.			Rev.
			587	Stage 4	587-IN-101			/