

0 1 2 3 4 5 M


Scale 1:50

Existing Lower Ground Floor
'Garden Flat' Plan

HANSONARCHITECTS

RIBA Chartered Practice
Studio 7C Wellington Rd,
London NW10 5LJ
22 Dublin Street,
Edinburgh EH1 2PP
tel. (020) 8962 6269
email.info@hansonarchitects.co.uk
www.hansonarchitects.co.uk

Drawing to be read in conjunction with all architect and consultants information.
Do not scale from drawing. All dimensions in mm & allow 50mm tolerance.
All dimensions to be checked on site. Drawing only to be used for purposes
indicated. Notify Architect of any discrepancies.
© hanson architects ltd

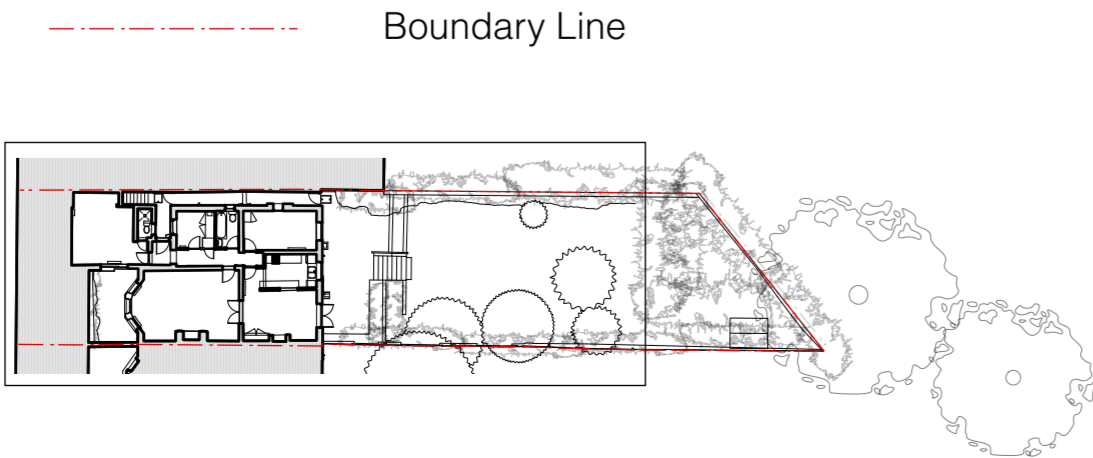

Rev.	Date	Note	Project: Parliament Hill		
			Client: Mr & Mrs Windsor		
			Site: 68 Parliament Hill		
			Title: Existing 'Garden Flat' Plan		
			Scale: 1:50@A1 - 1:100@A3		Date: 26/07/2021
			Drawn by: CW	Checked by: SH	Approved by:
Job No.	Status	Drawing No.	Rev.		
587	Stage 4	587-IN-100	/		