


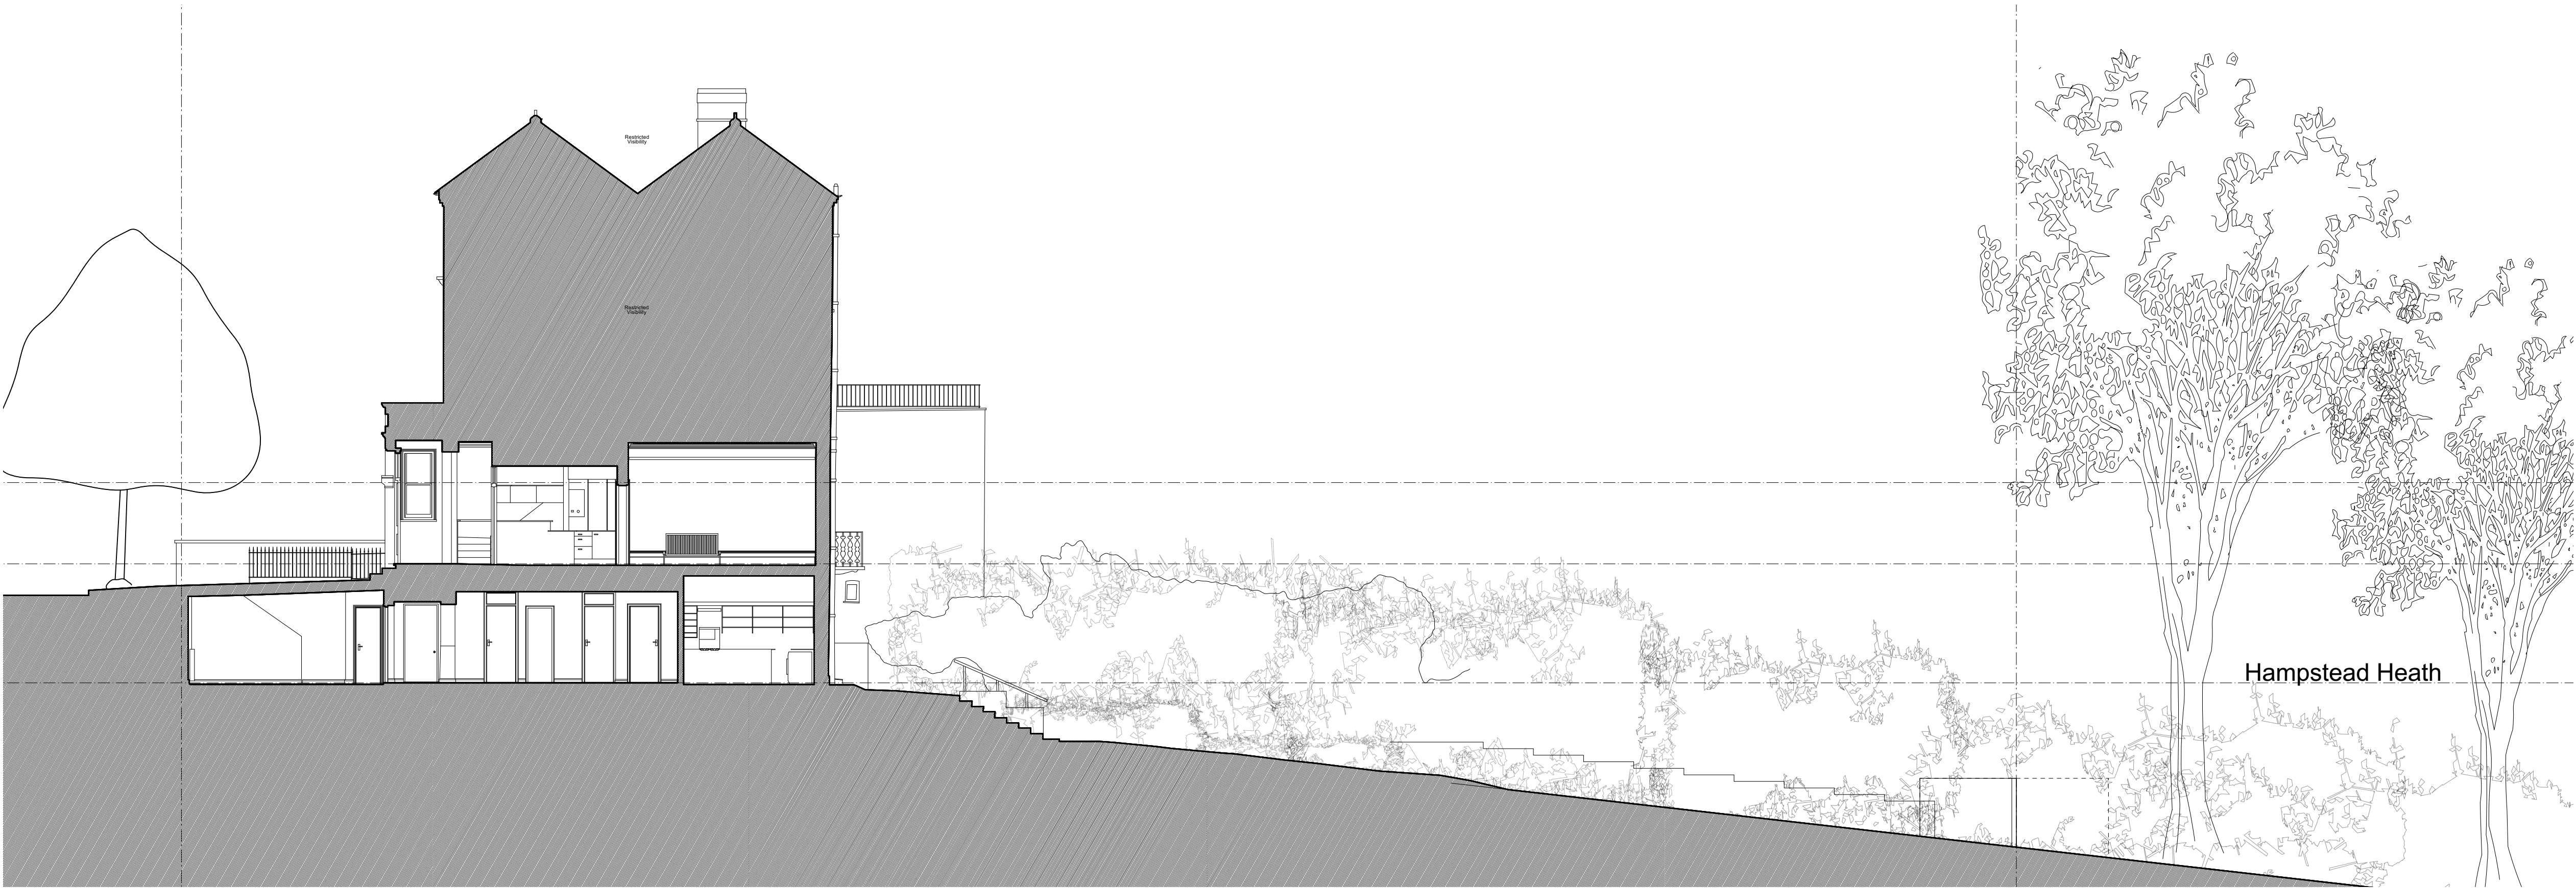


Site Section D-D



Site Section E-E

0 1 2 3 4 5 6 7 8 9 10M

1:200
@A3

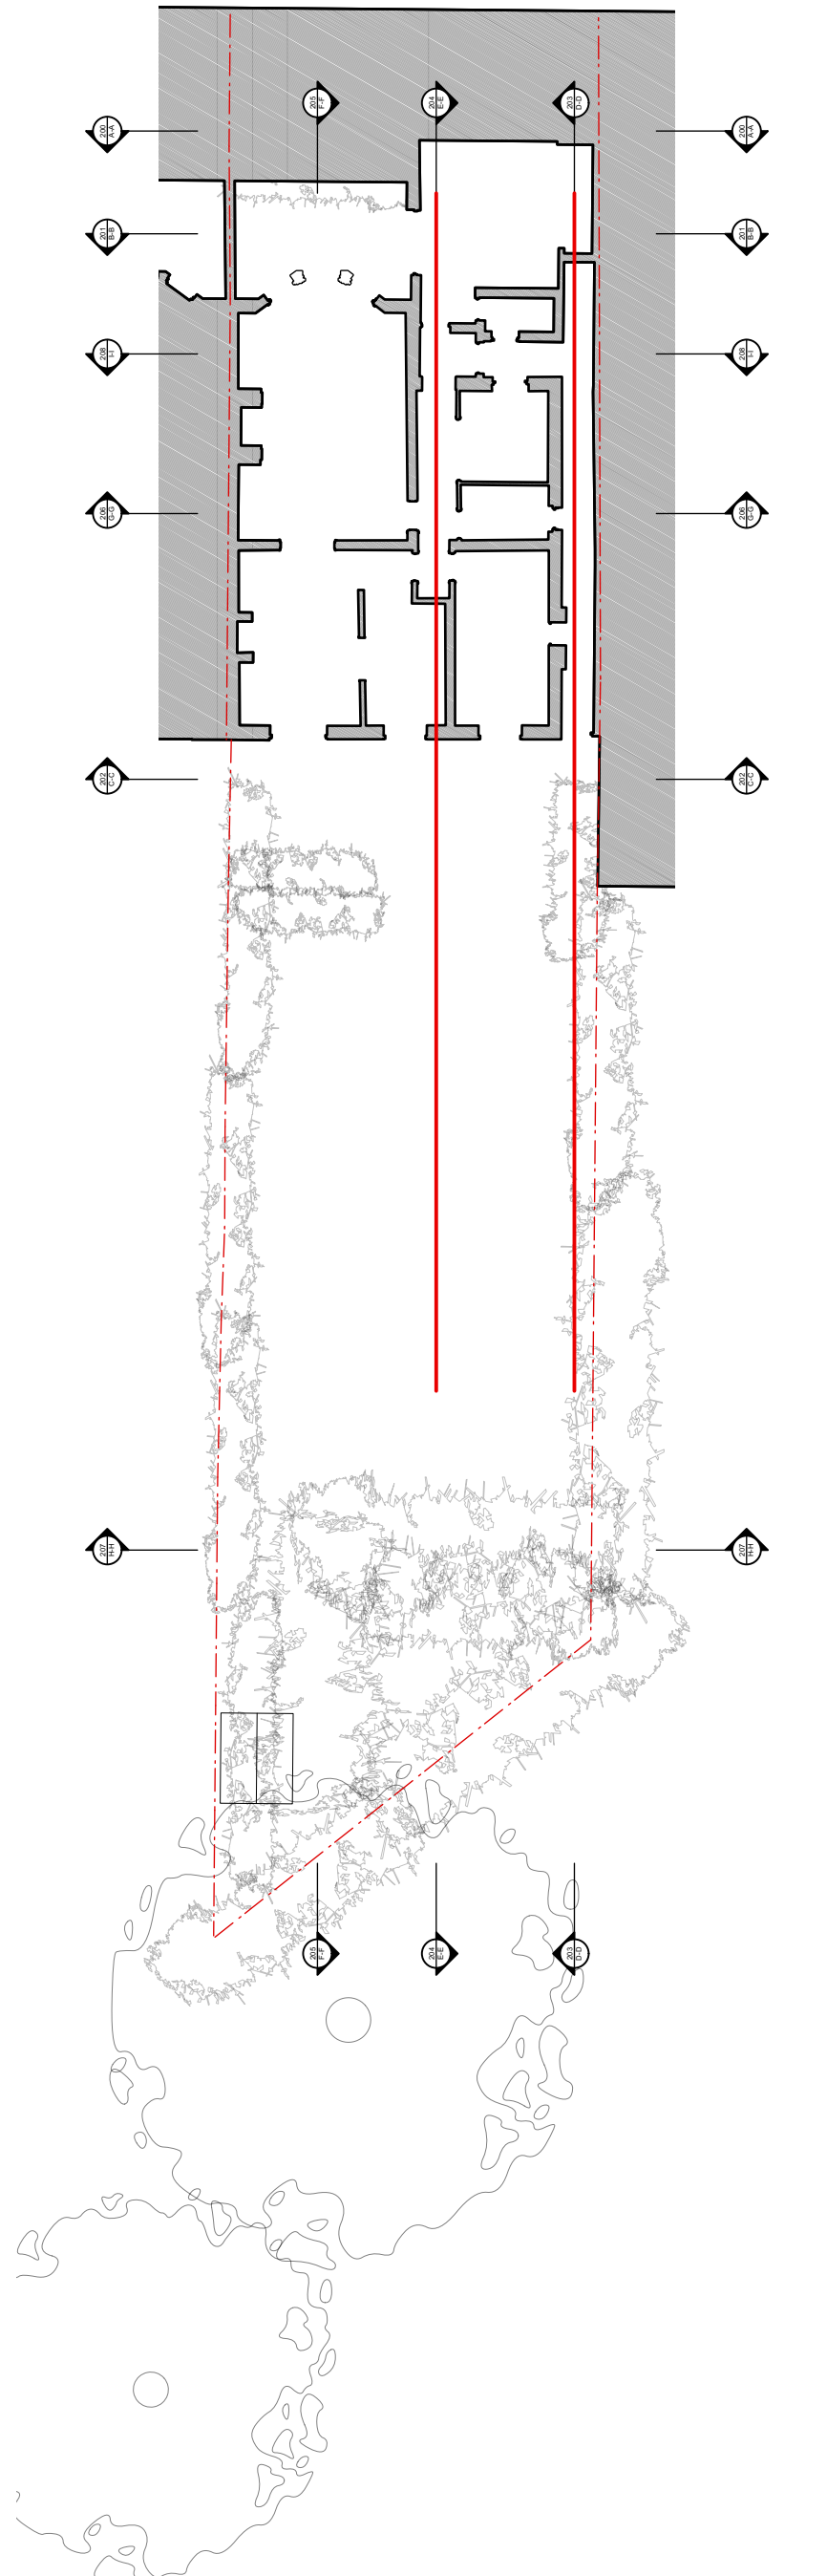

Rev.	Date	Note
Project: Parliament Hill		
Client: Mr & Mrs Windsor		
Site: 68 Parliament Hill		
Title: Existing Sections D:D & E:E		
Scale: 1:100@A1 - 1:200@A3		Date: 26/07/2021
Drawn by: CW		Checked by: SH
Approved by:		
Job No.	Status	Drawing No.
587	Stage 4	587-IN-208
Rev.		
1		