

# HANSONARCHITECTS



RIBA Chartered Practice

Studio 7C Wellington Rd,  
London NW10 5LJ

22 Dublin Street,  
Edinburgh EH1 2PP

tel. (020) 8962 6269  
email.info@hansonarchitects.co.uk  
www.hansonarchitects.co.uk

Drawing to be read in conjunction with all architect and consultants information. Do not scale from drawing. All dimensions in mm & allow 50mm tolerance. All dimensions to be checked on site. Drawing only to be used for purposes indicated. Notify Architect of any discrepancies.  
© hanson architects ltd

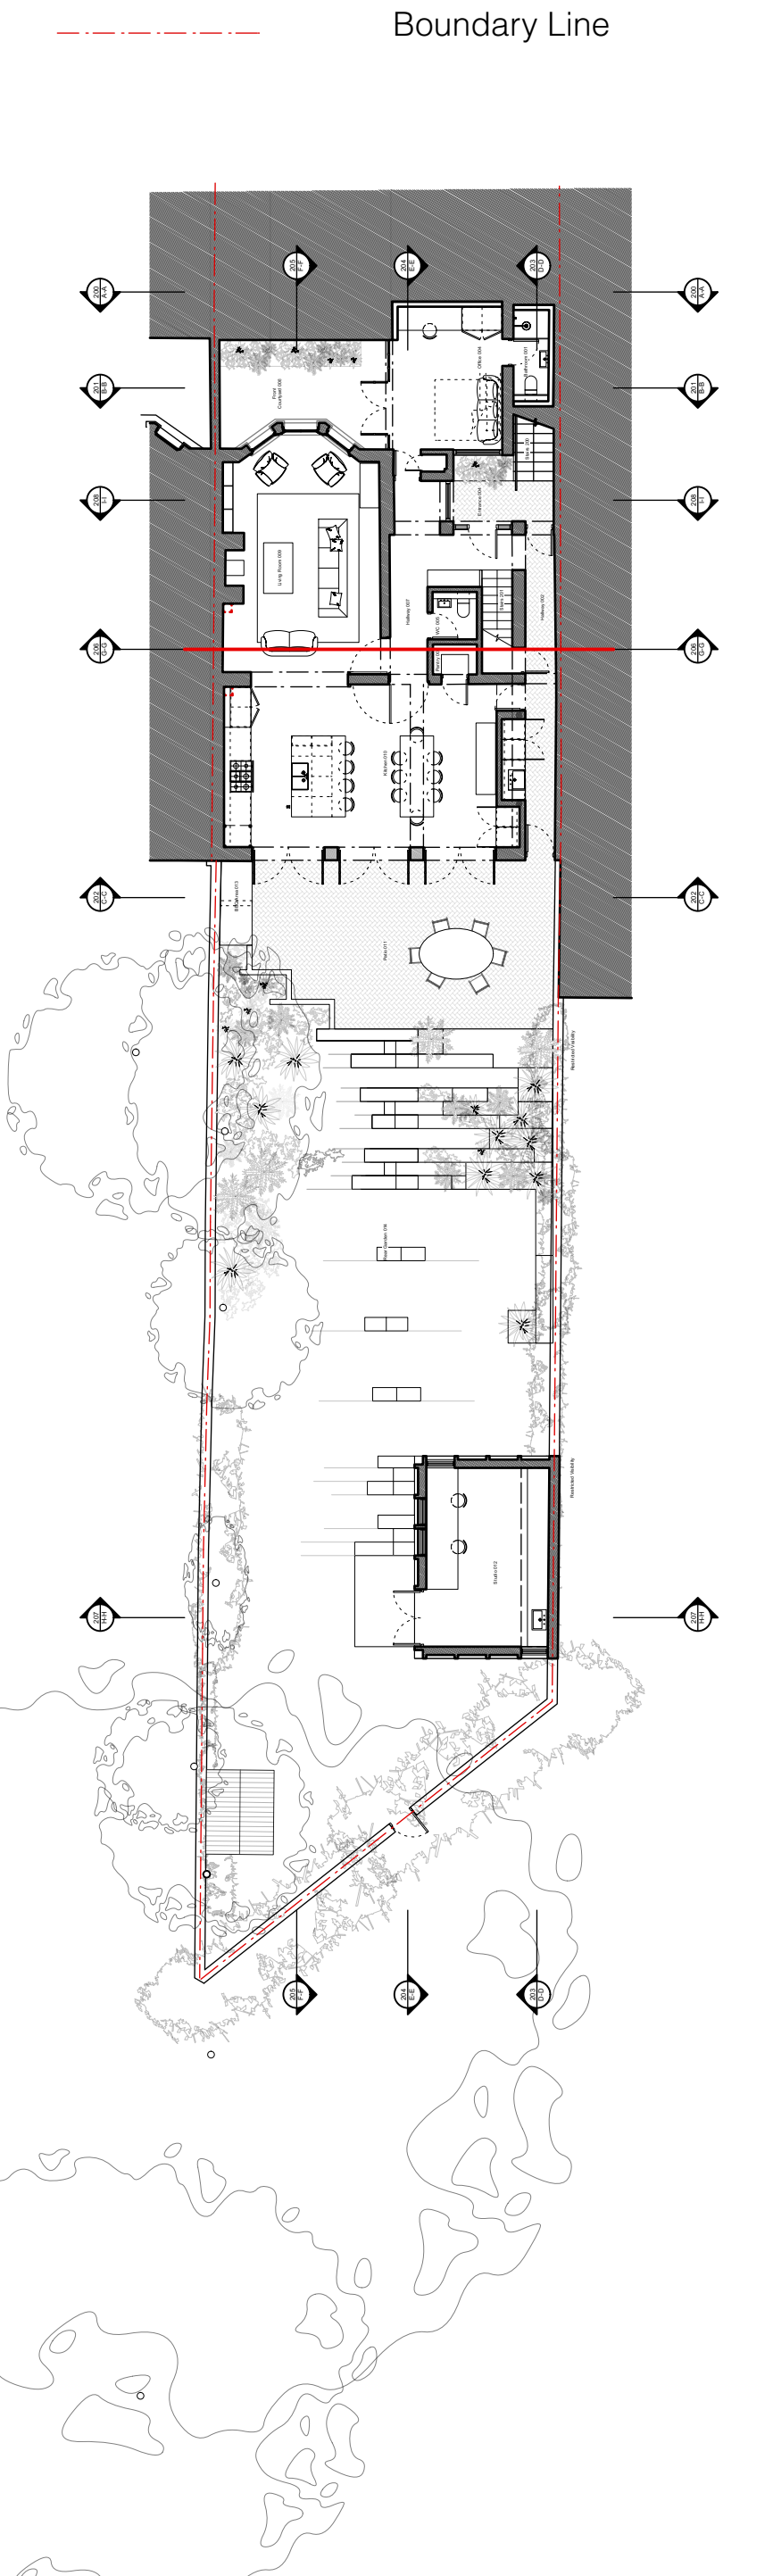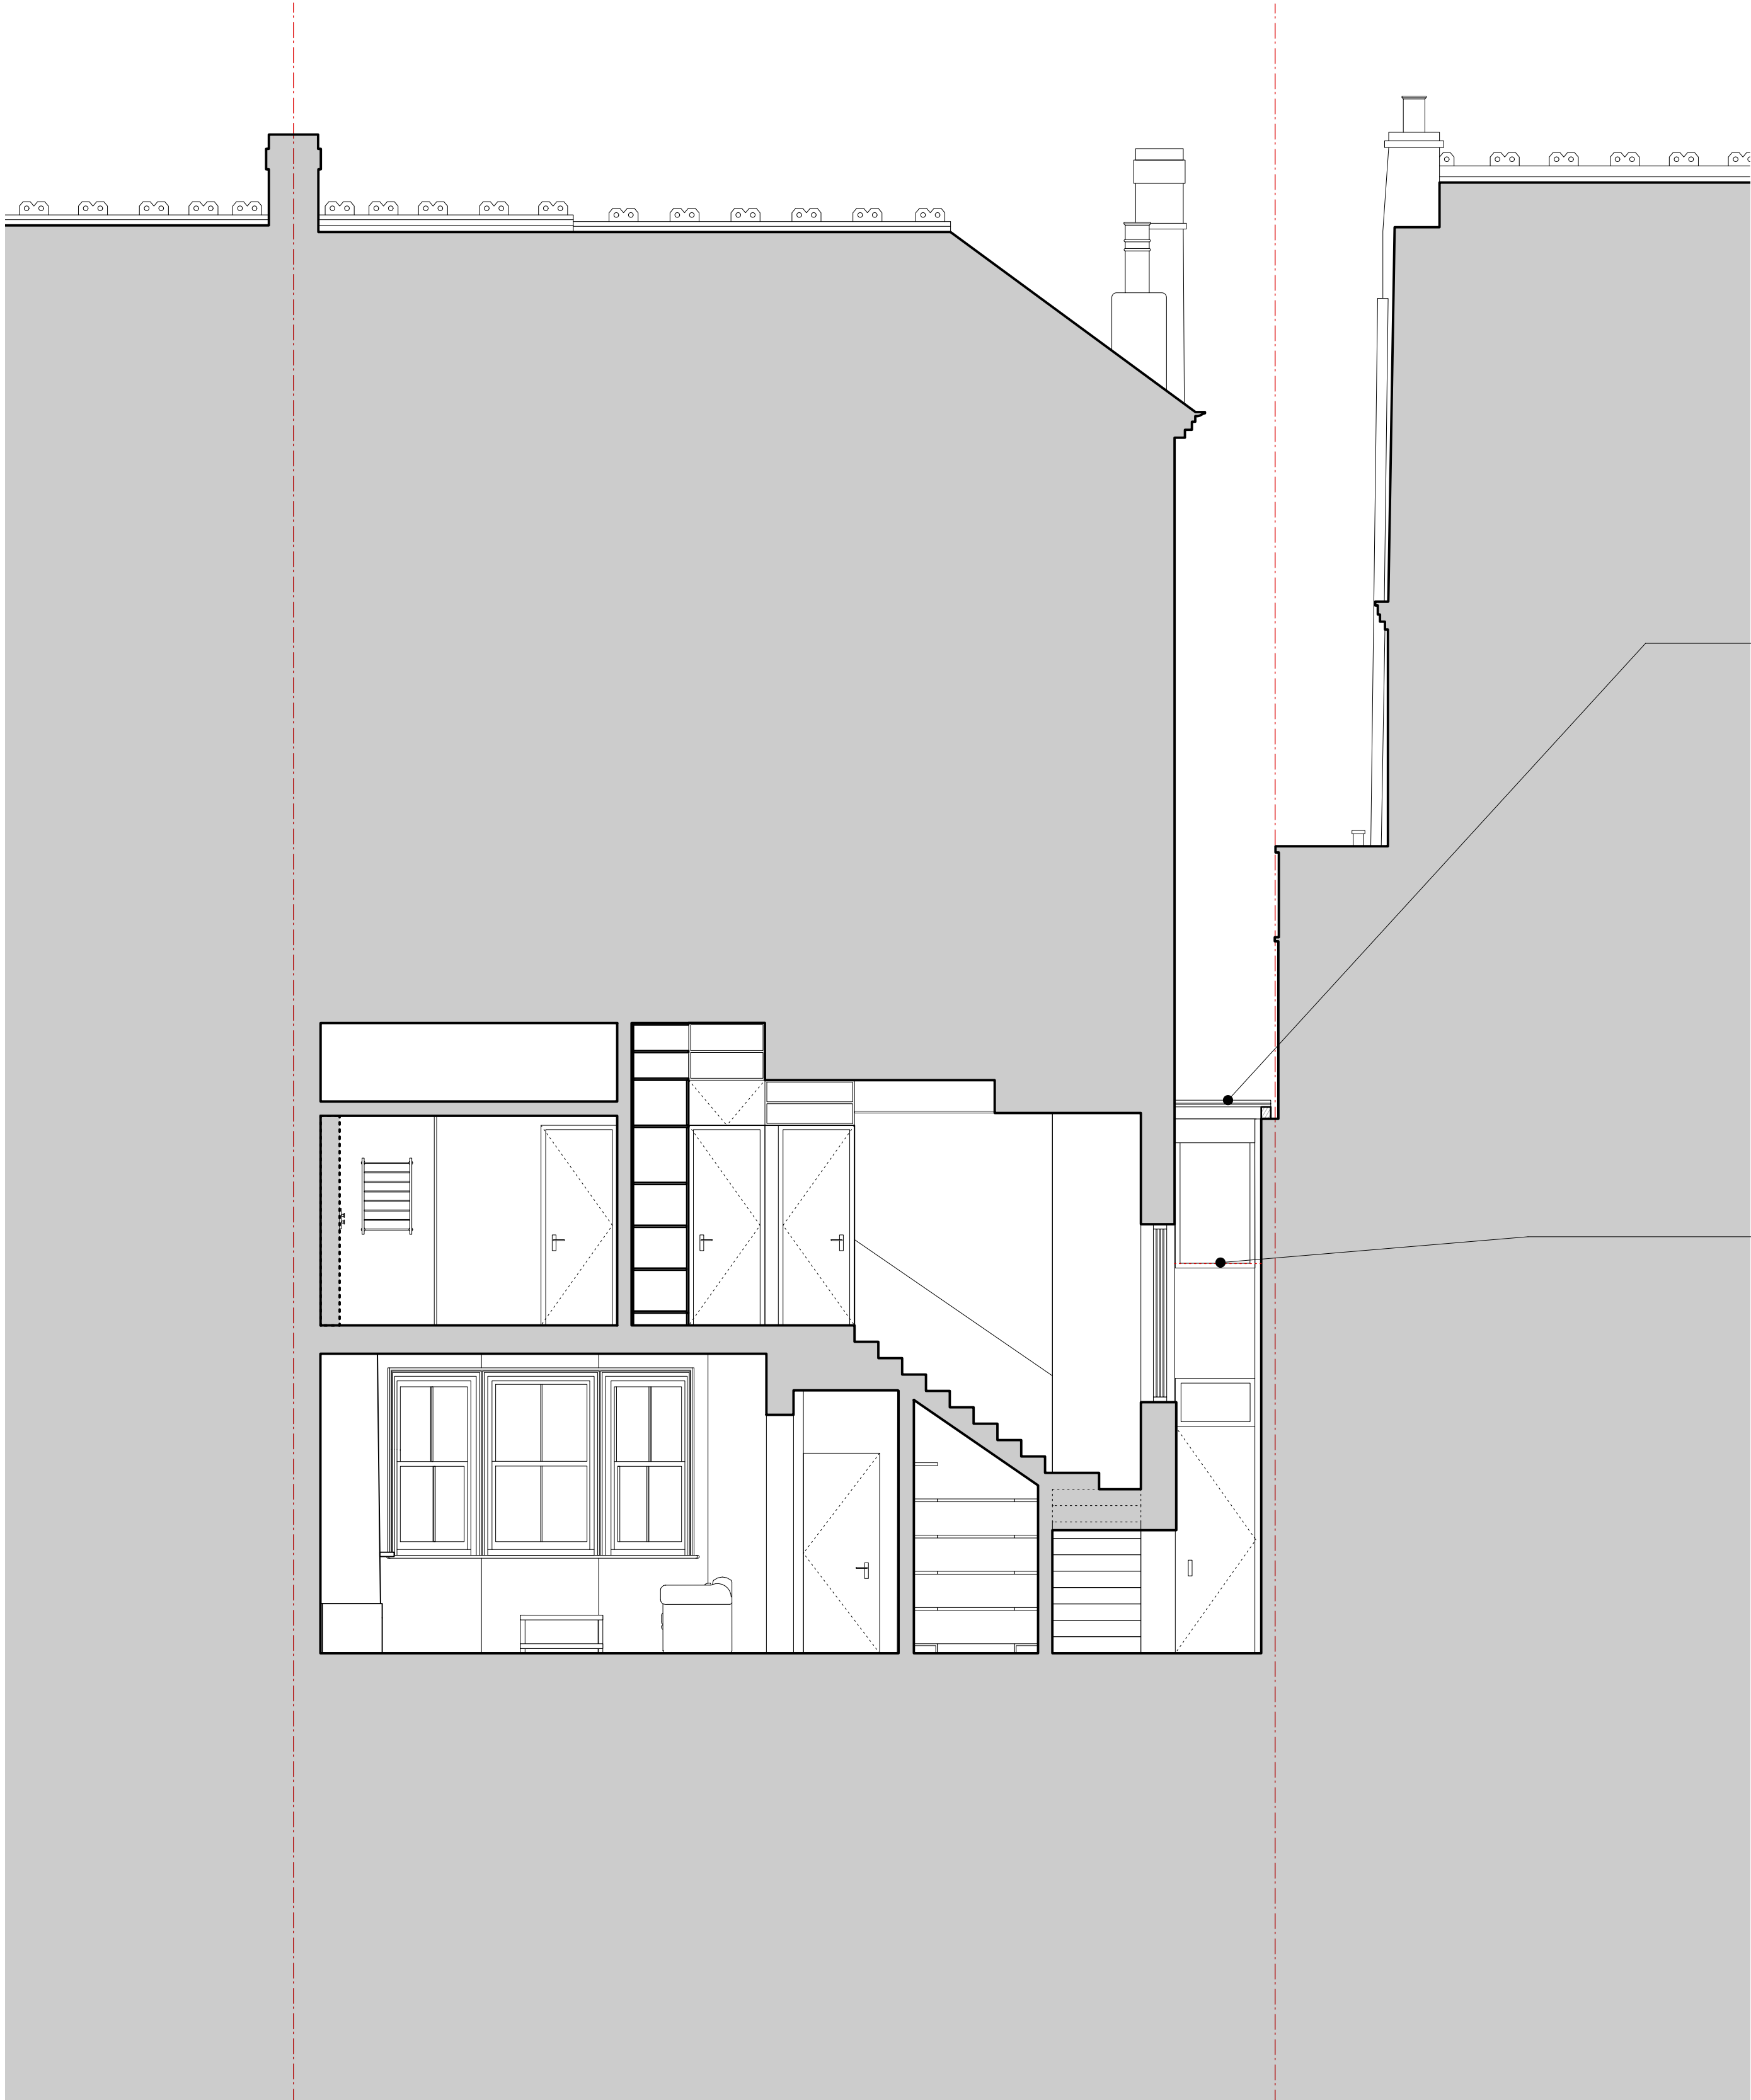

Rev.	Date	Note
A	21/12/2021	Issued for comment
B	21/01/2022	Issued for comment
C	01/02/2022	Issued for comment

Project: Parliament Hill	
Client: Mr & Mrs Windsor	
Site: 68 Parliament Hill	
Title: Proposed Section G:G	
Scale: 1:50@A1 - 1:100@A3	Date: 15/09/2021
Drawn by: CW	Checked by: AH
Approved by:	
Job No. 587	Status Stage 4
Drawing No. 587-GA-206	Rev. C

0 1 2 3 4 5 M

Scale 1:50

Proposed Section G:G