
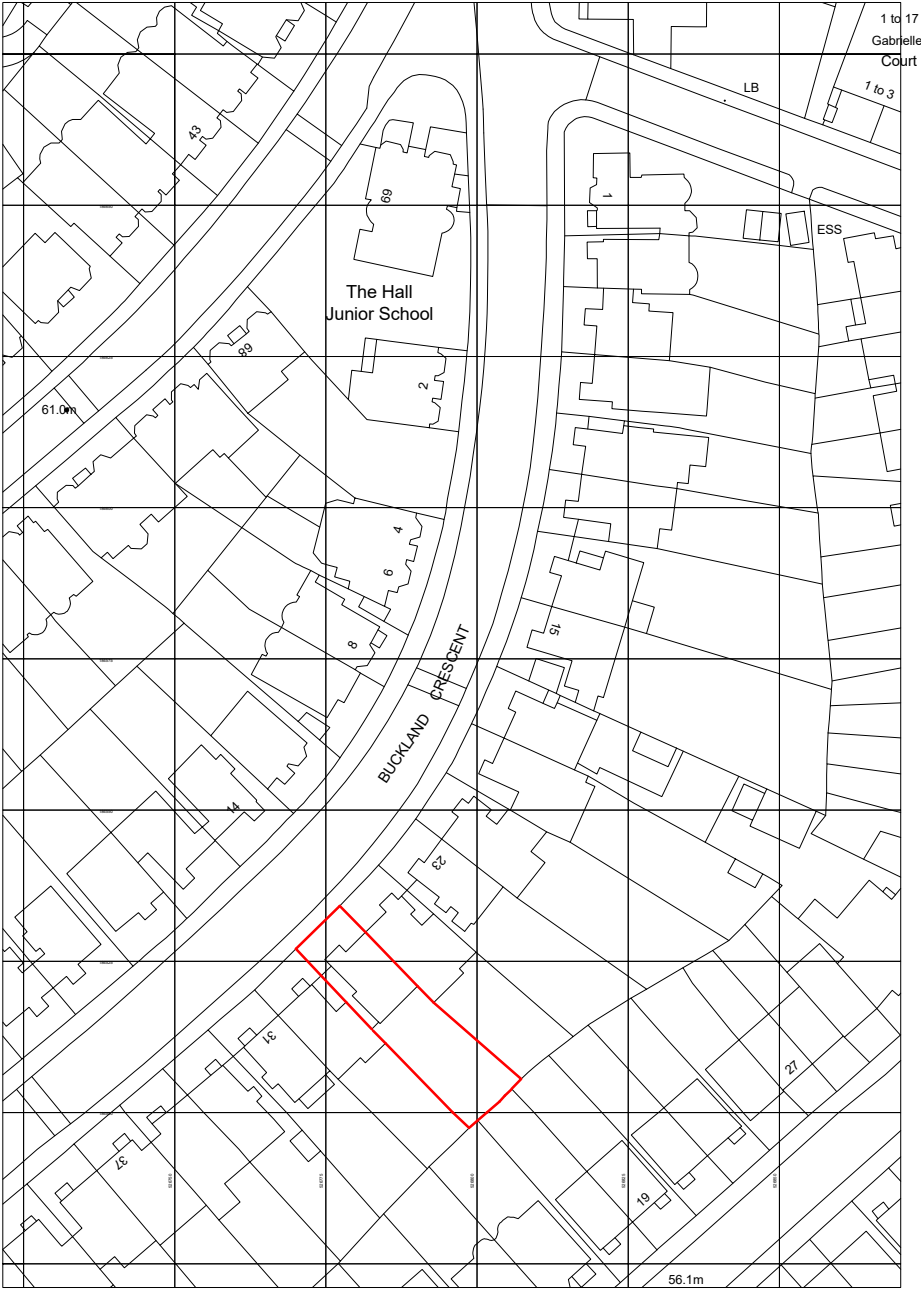


0mm 50mm

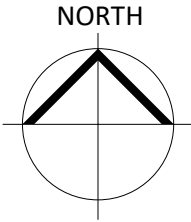

Location Plan
1 : 1250

0 25 50 75 100 125m

P02 29/03/2022 Revised with removal of car charging point.
P01 08/12/2021 Issued for Planning

STATUS	REV	DATE	DESCRIPTION
--------	-----	------	-------------

CLIENT

Audrey & Jonathan Stevens

REVISED BY

DO

CHECKED BY

SC

ORIGINATOR NO

1214

CONSULTANT

E2
E2 Architecture+Interiors
Unit 57 ContainerVile
1 Emma Street
London
E2 9FP
02071832285
studio@e2architecture.com

www.e2architecture.com

PROJECT

Buckland Crescent
27a Buckland Crescent
Belsize Park, London
NW3 5DH

DRAWING TITLE

Existing GA Plan - Location Plan

SUITABILITY STATUS PL : PLANNING	SCALE 1 : 1250 @ A3
-------------------------------------	------------------------

PROJECT ORIGINATOR ZONE LEVEL TYPE ROLE CLASSIFICATION NUMBER	REVISION
-----------------------------------------------------------------------------	----------

1214-E2-0001 P02