



AG273\_17 Hampstead Hill Gardens  
Location Plan  
1:1250 @ A4  
Site Plan  
1:500 @ A3

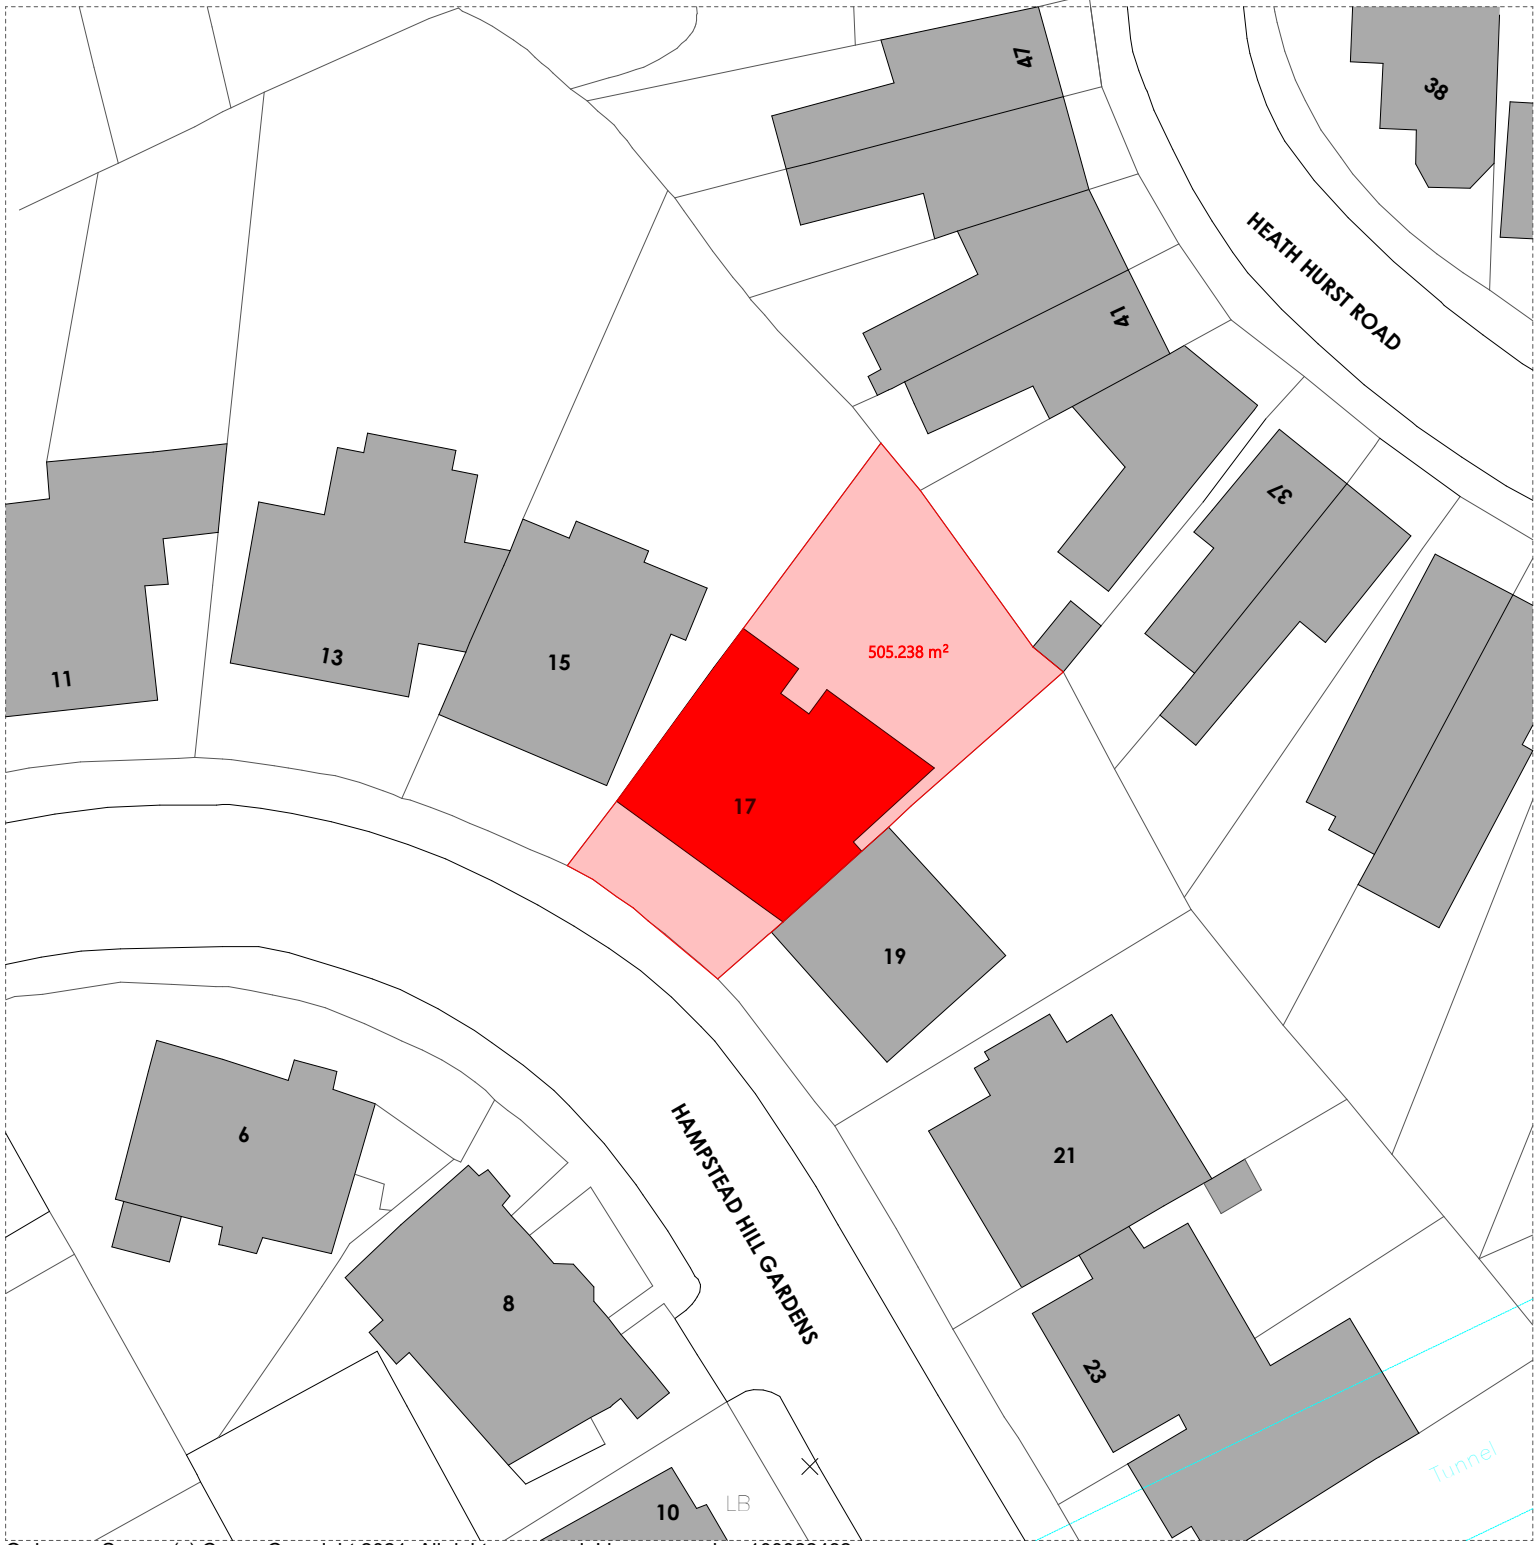

Ordnance Survey (c) Crown Copyright 2021. All rights reserved. Licence number 100022432

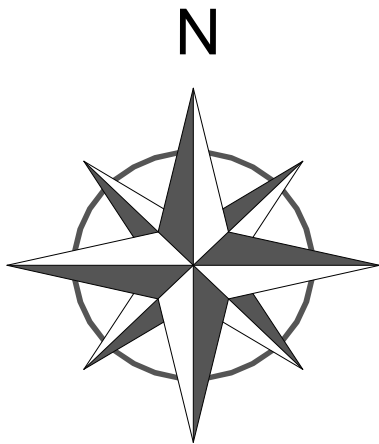