


**Map Key:**

Site Boundaries



Tree Locations

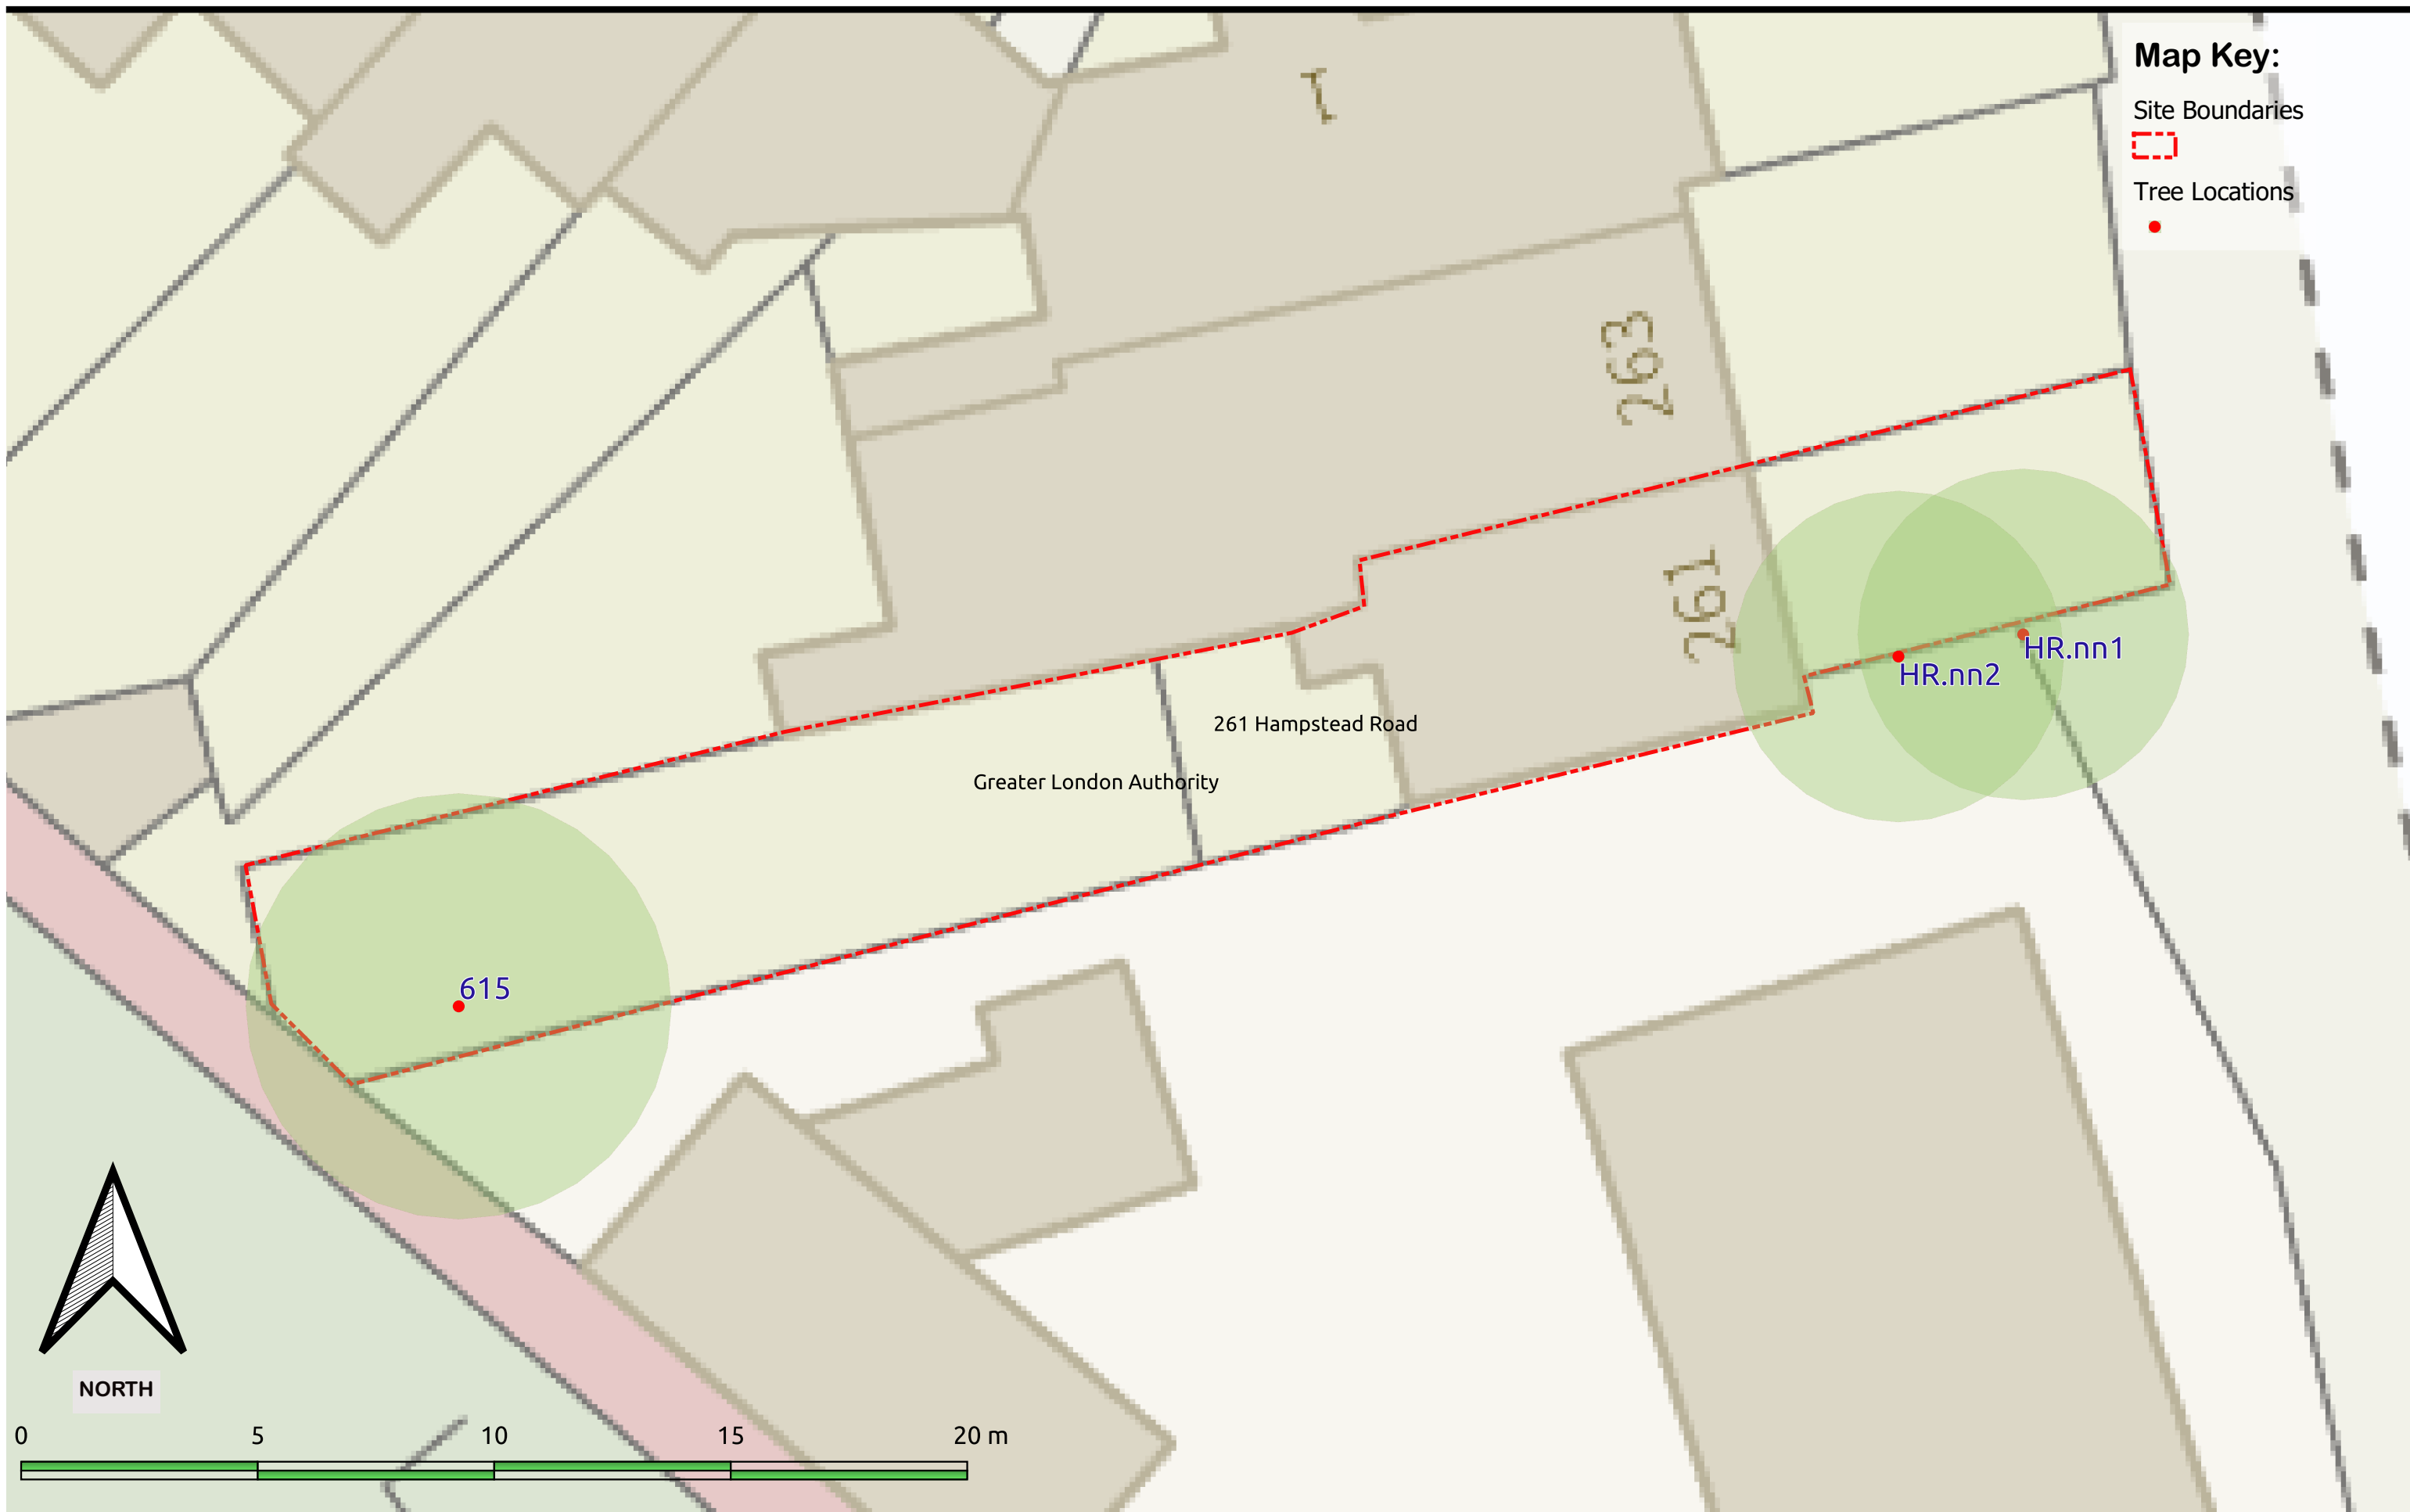

Site: 261 Hampstead Road, NW1 3EA  
Client: One Housing Group  
Project: Tree Risk Assessment - specified trees  
Tree Location Plan  
Date: 2022-04-11T17:24:25.  
File Ref: OTRA2022-OHG-NW1-3EA-TLP

NOTES: Tree Location Plan  
Tree numbers are indicative.  
Do not scale off plan - it is not dimensionally accurate. Tree locations are approximate.  
Ordnance Survey MasterMap data is used for background mapping layers.

**ARBORHELP**  
E: [mark@arborhelp.co.uk](mailto:mark@arborhelp.co.uk)  
P: 020 8540 9966  
M: 07950 481175