




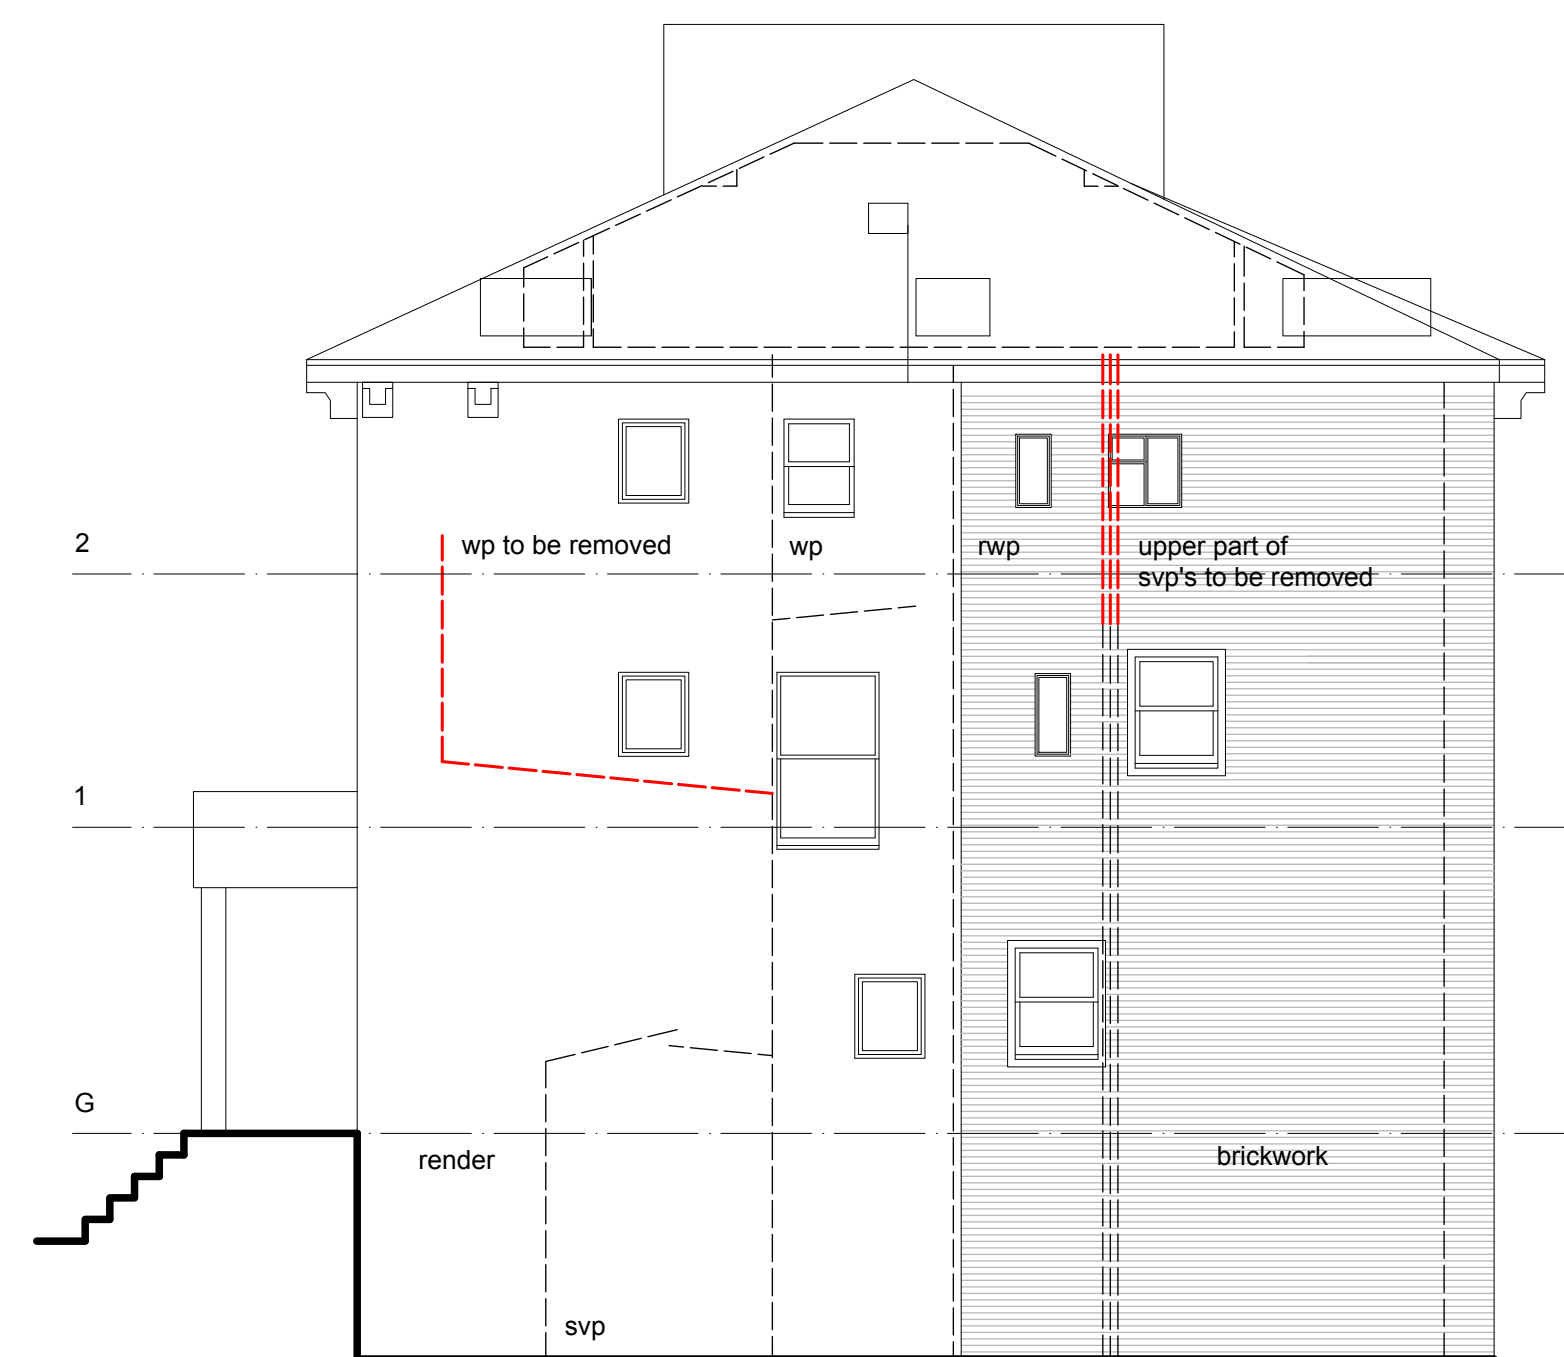

EXISTING SIDE ELEVATION 1:100

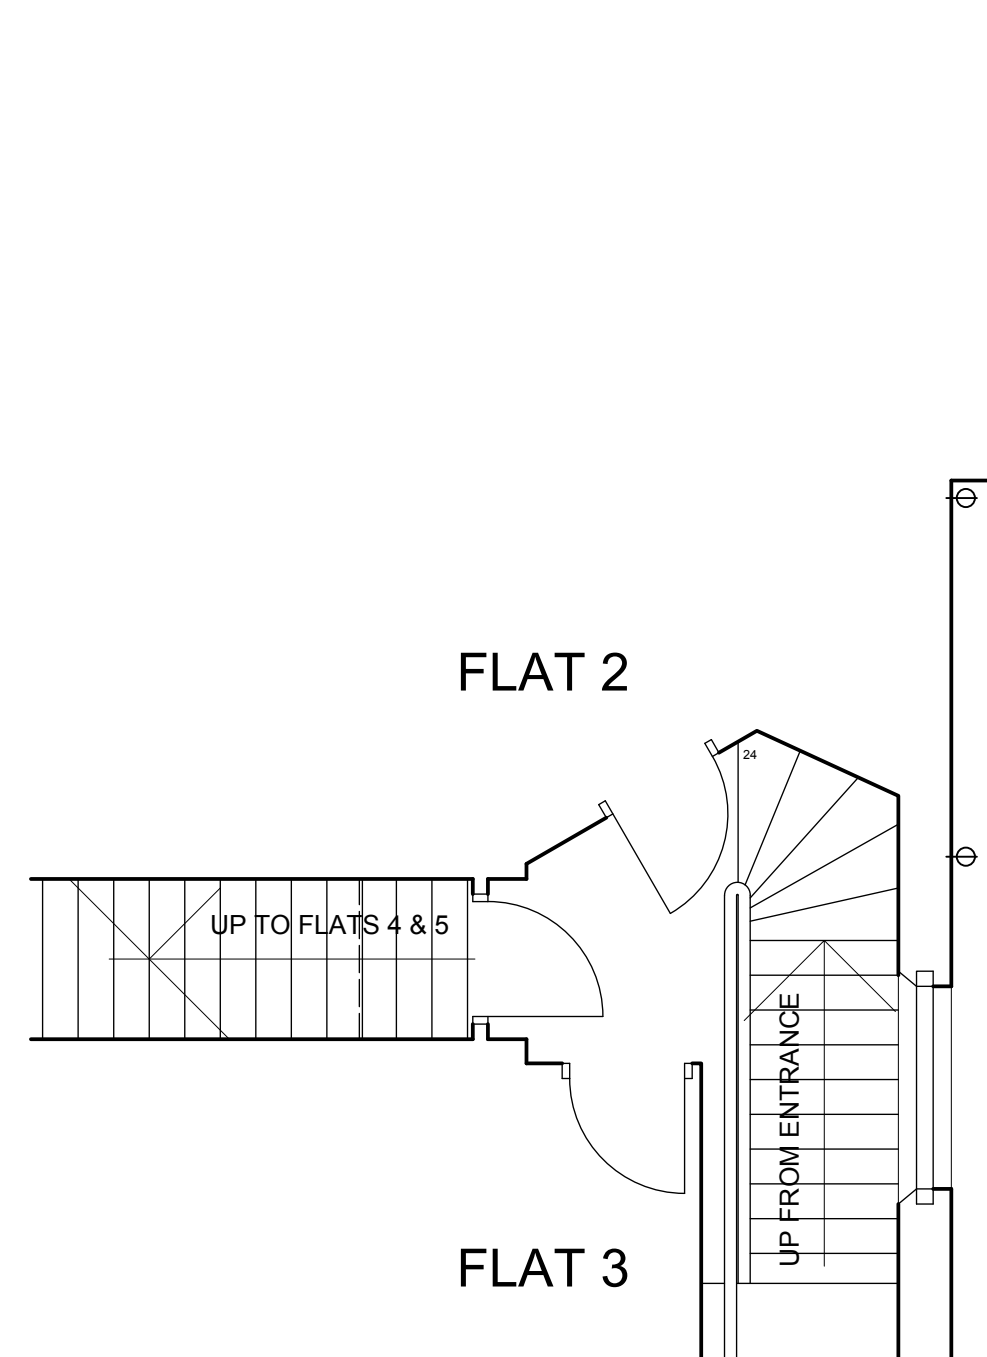

EXISTING (PART) 1ST FLOOR

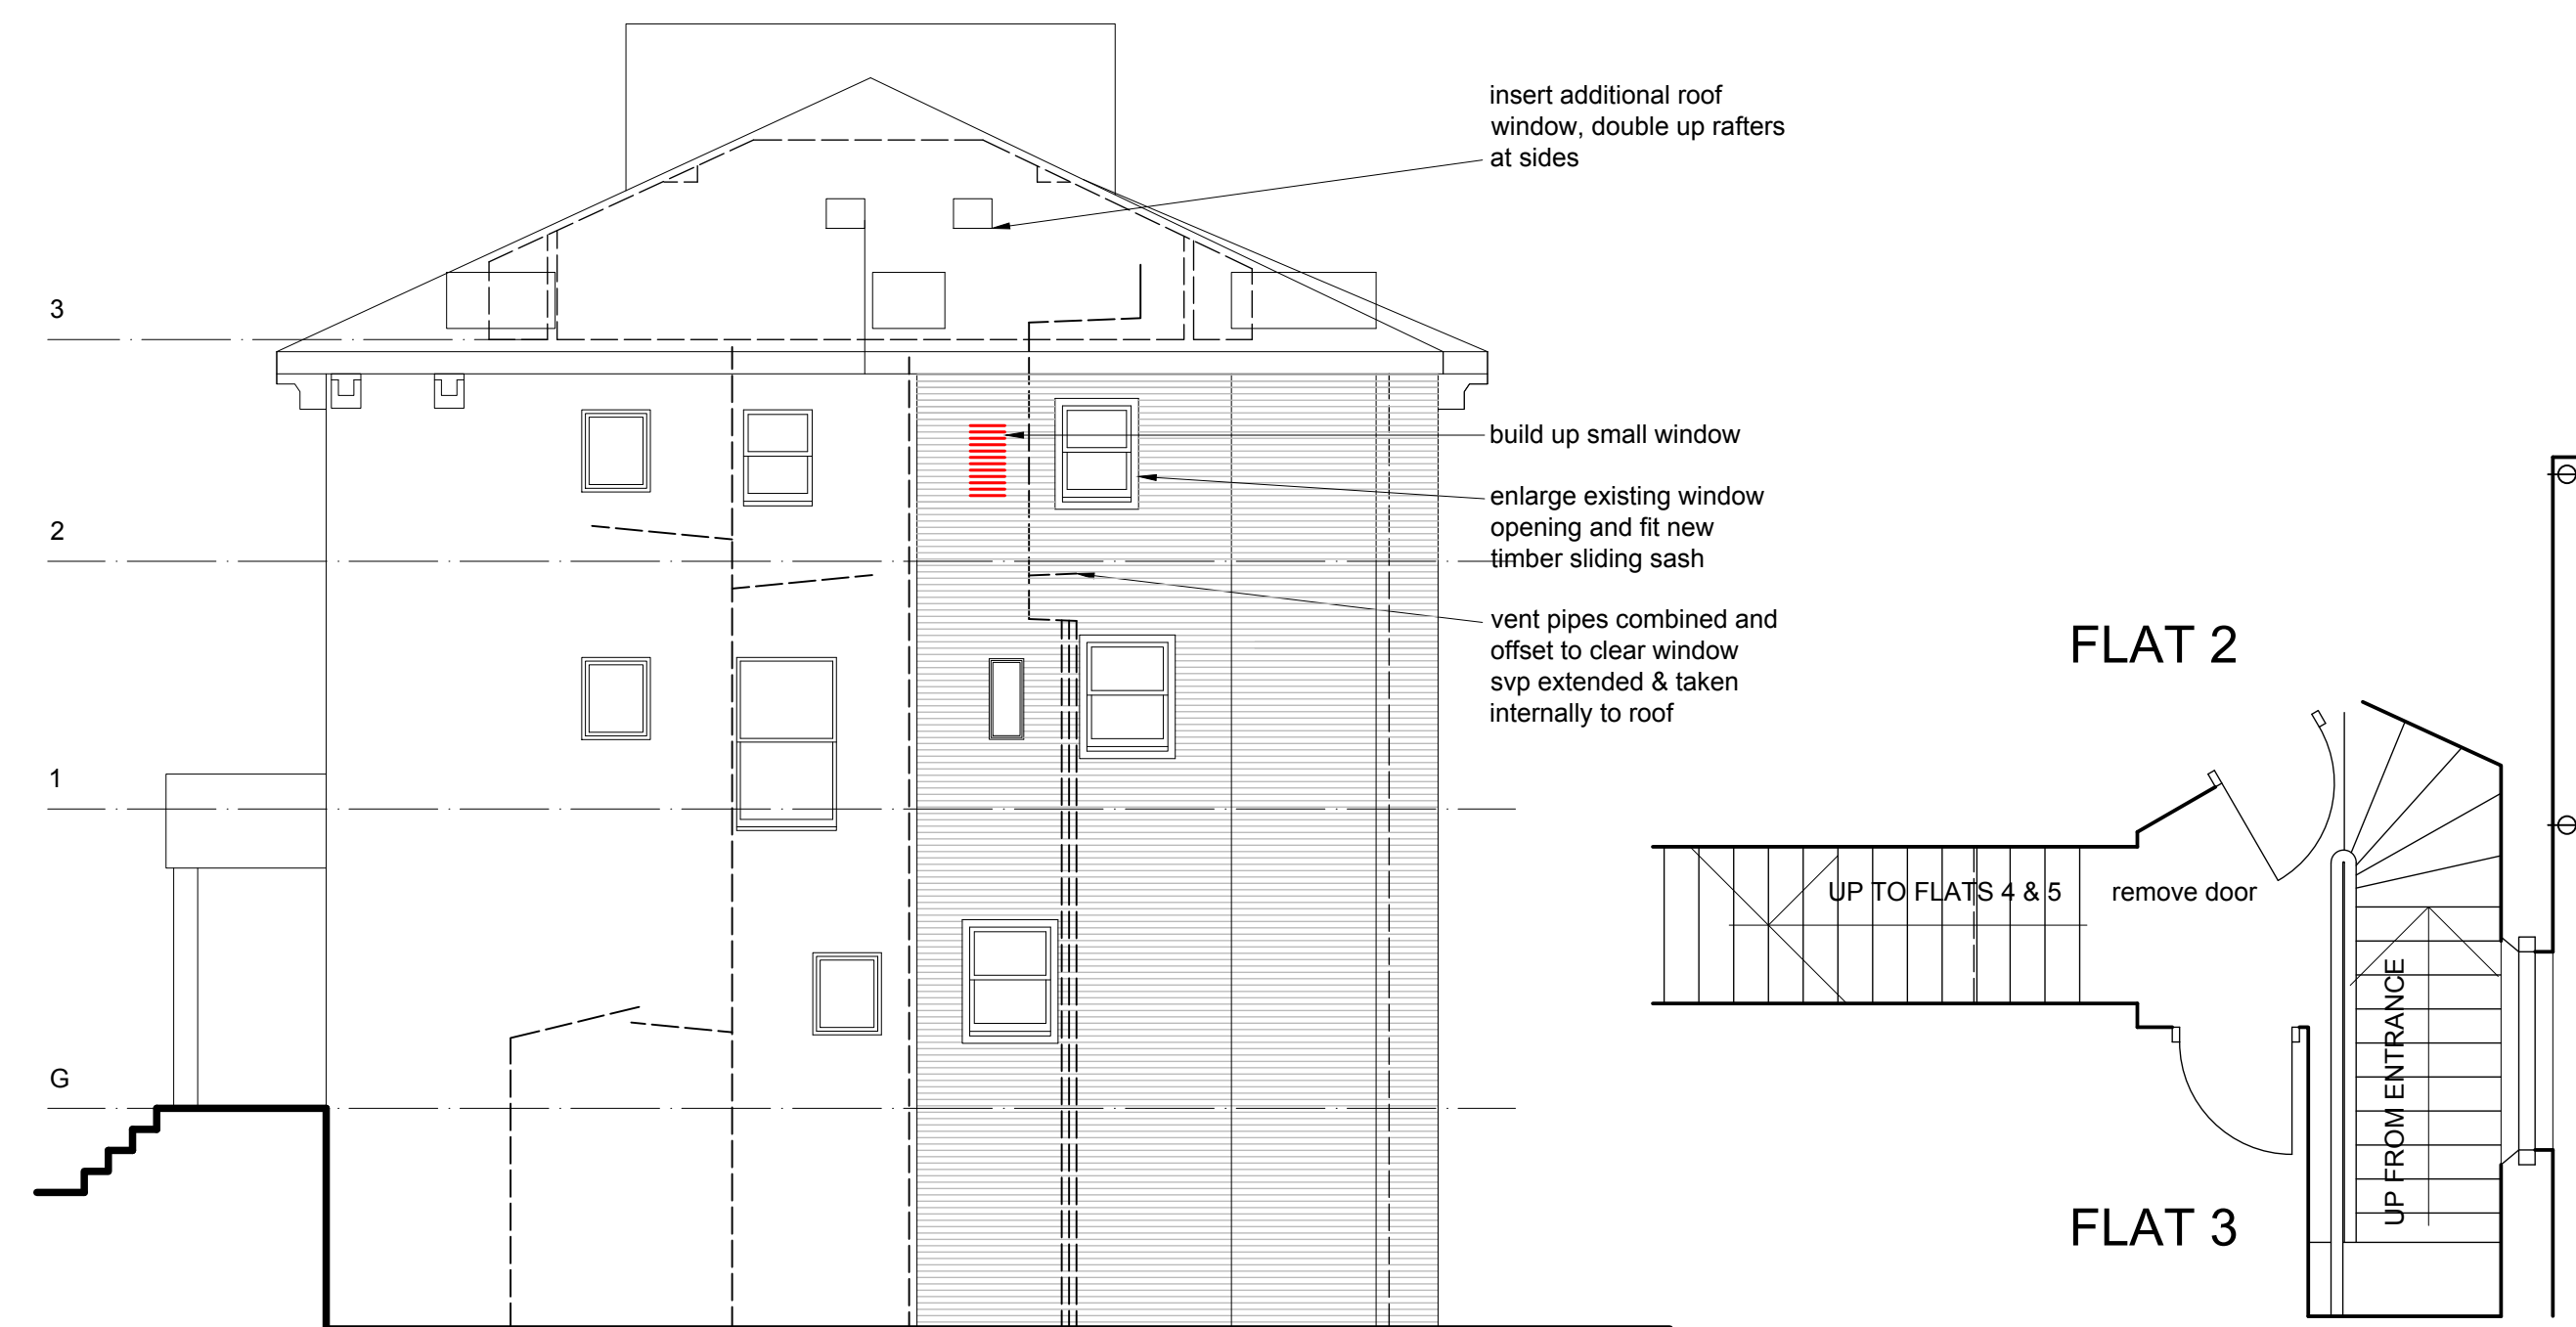


PROPOSED SIDE ELEVATION 1:100


PROPOSED PART 1ST FLOOR




Location Plan 1:1250

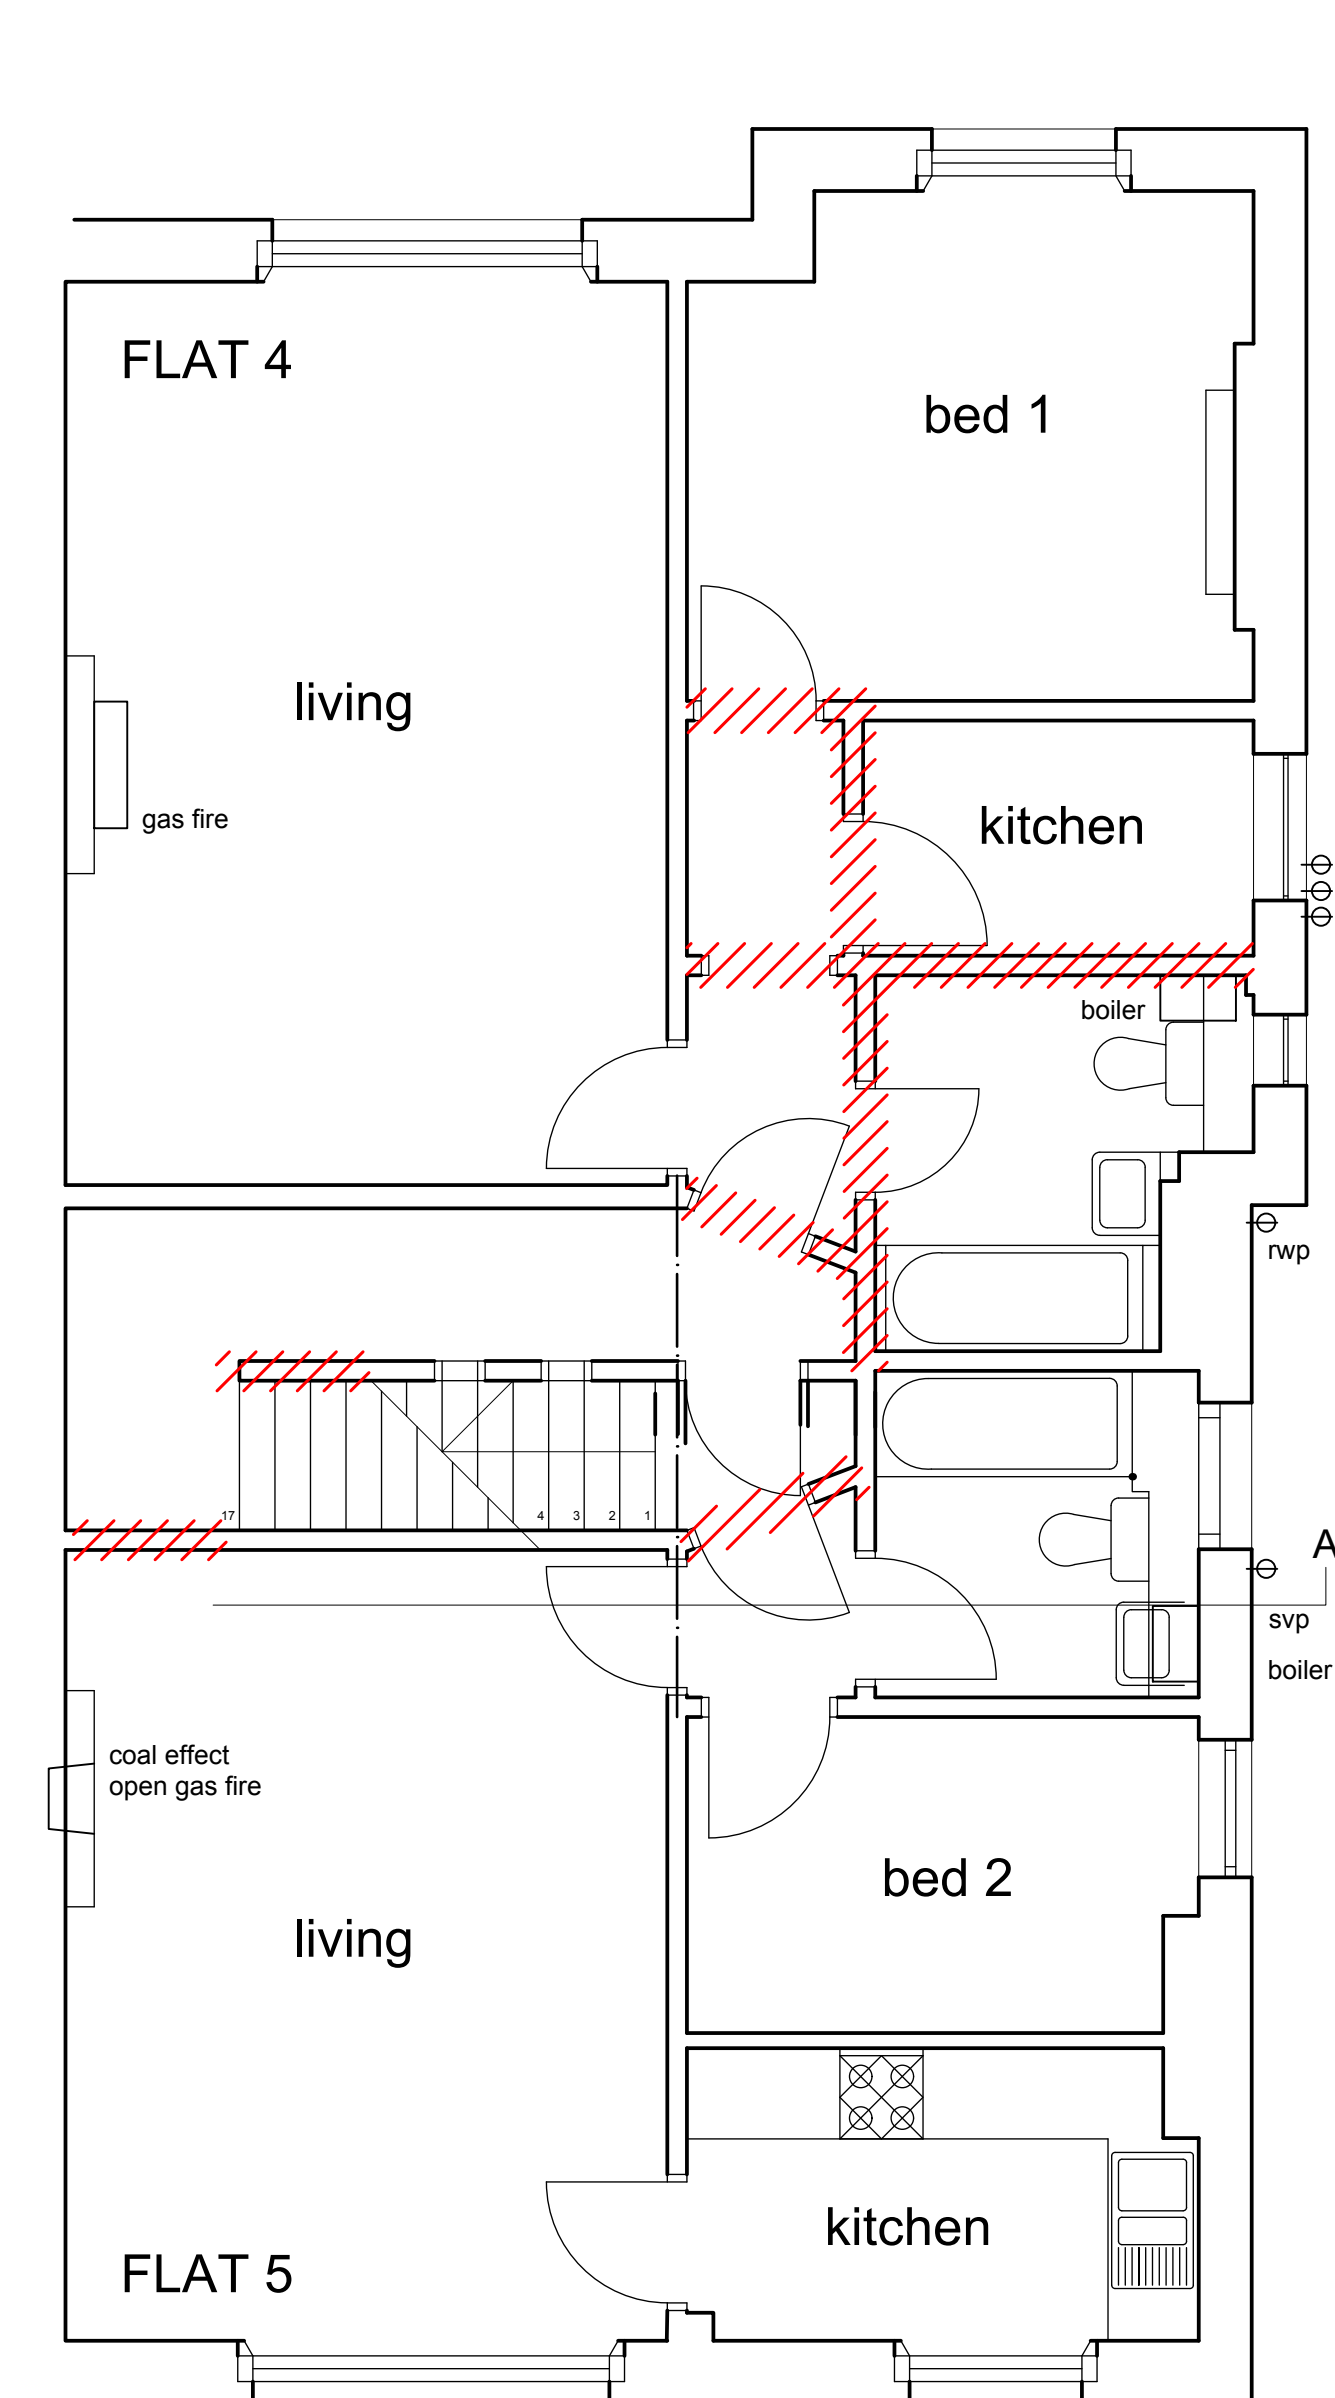


EXISTING 2ND FLOOR

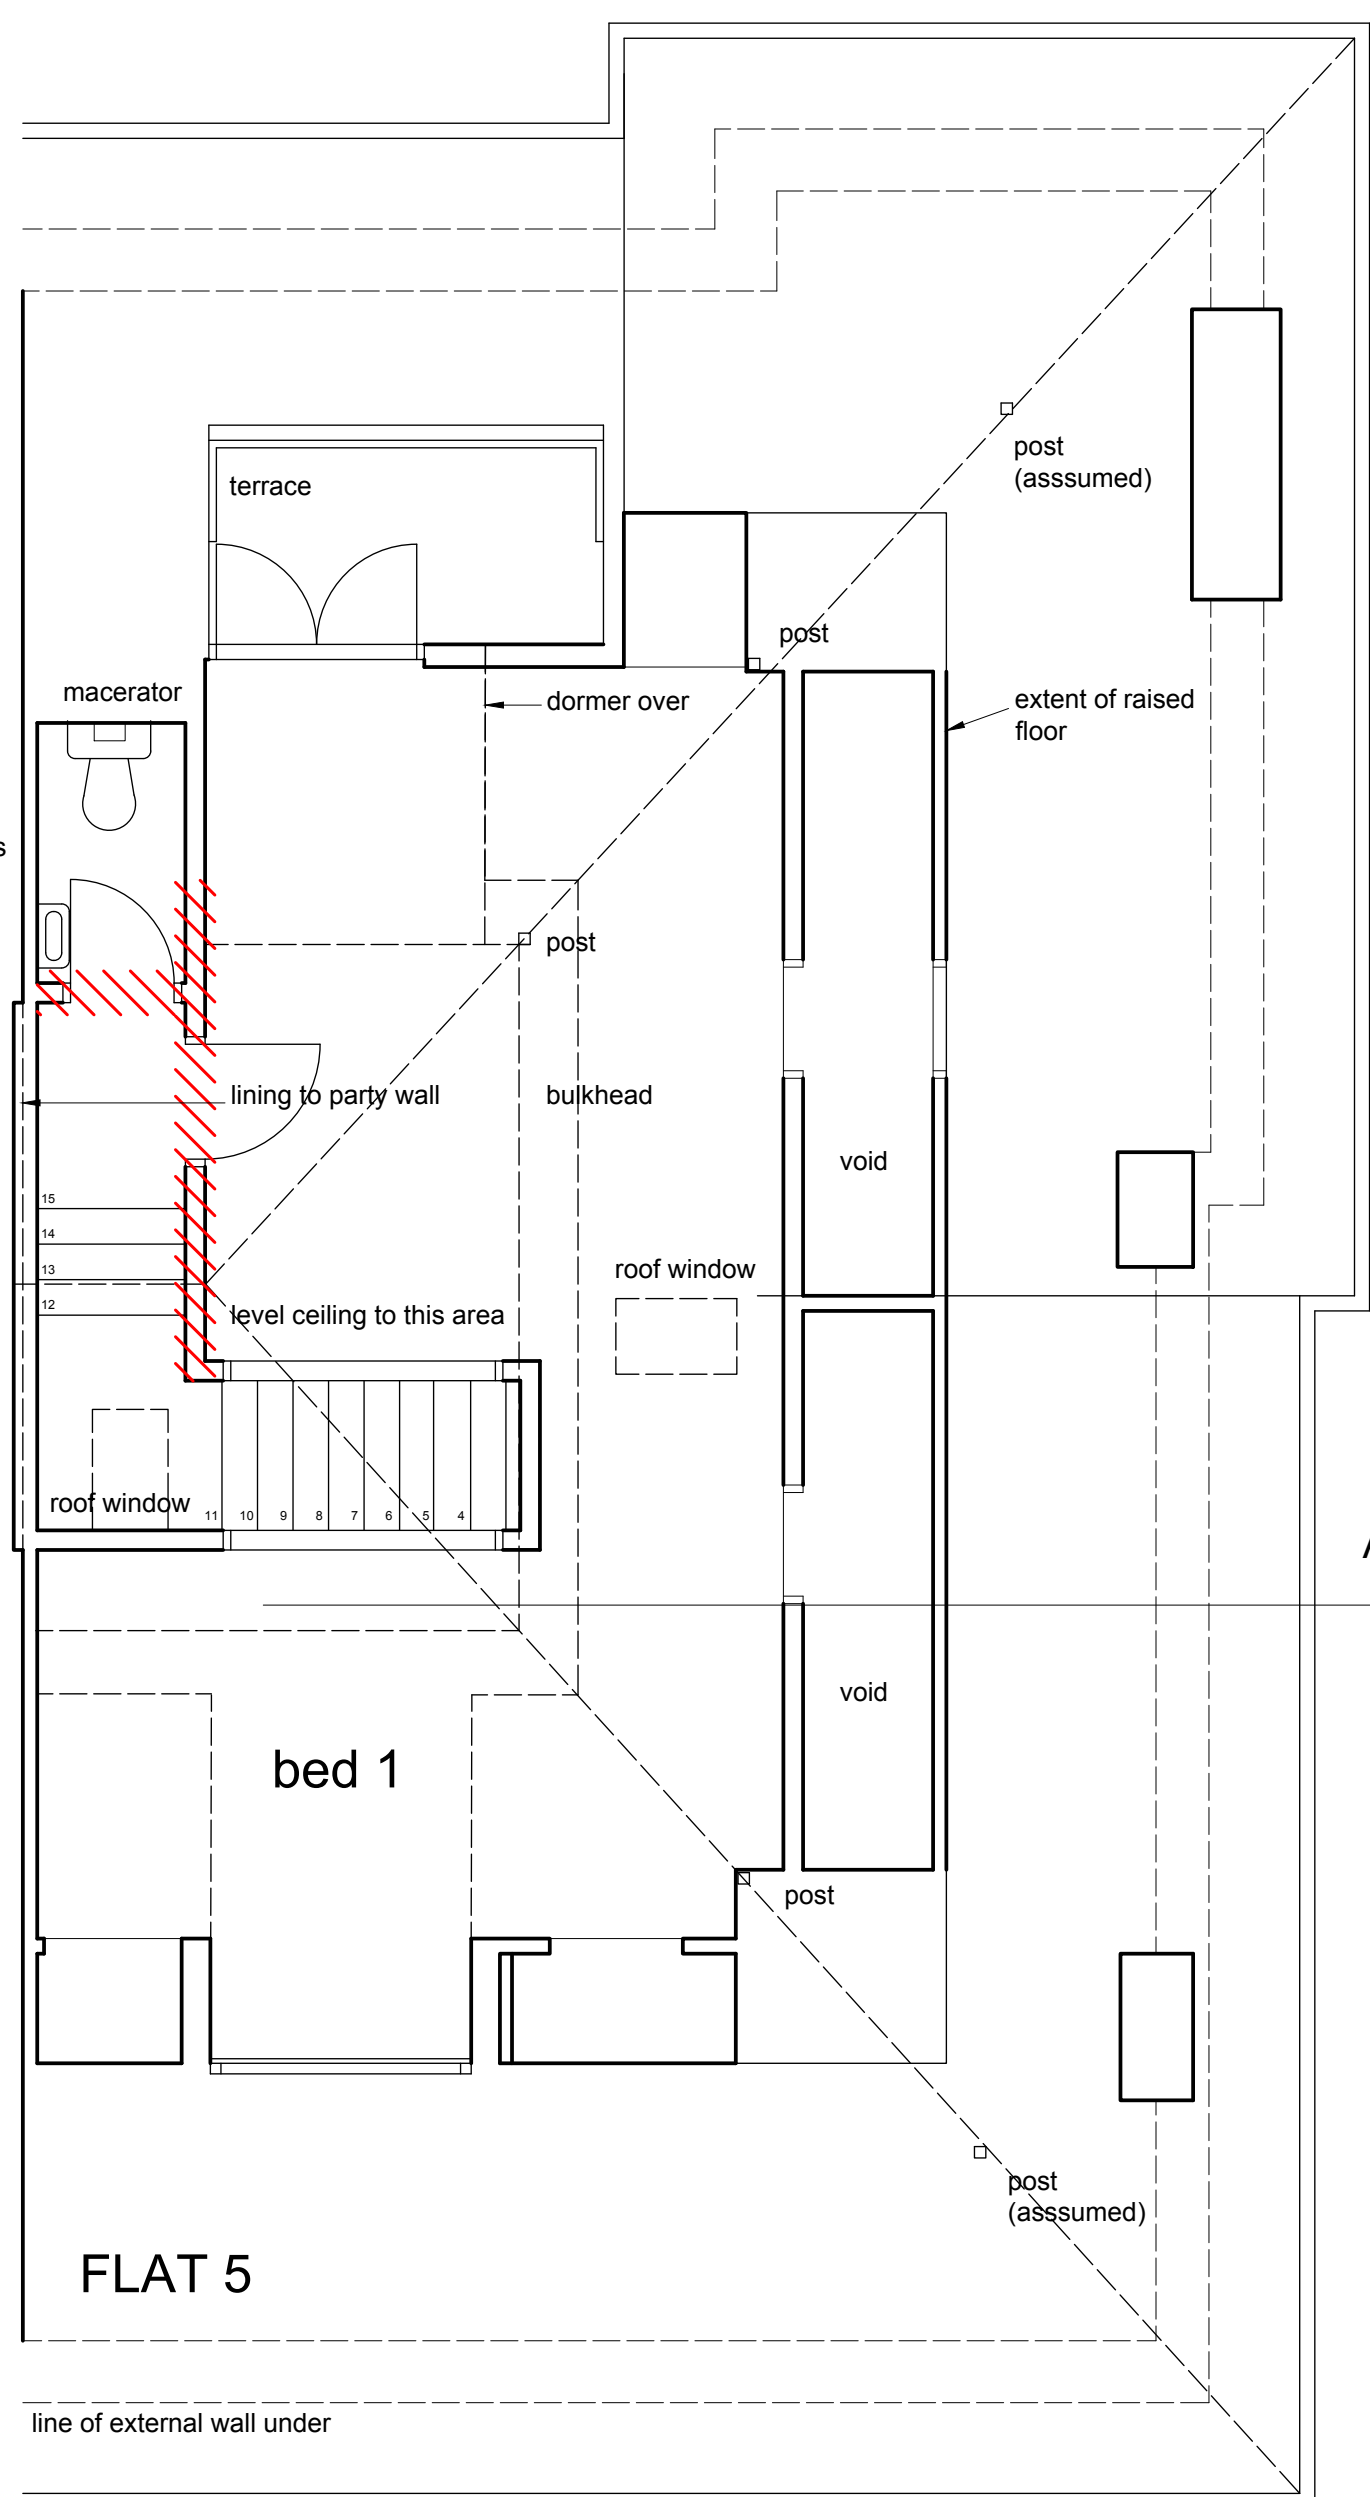


EXISTING 3RD FLOOR

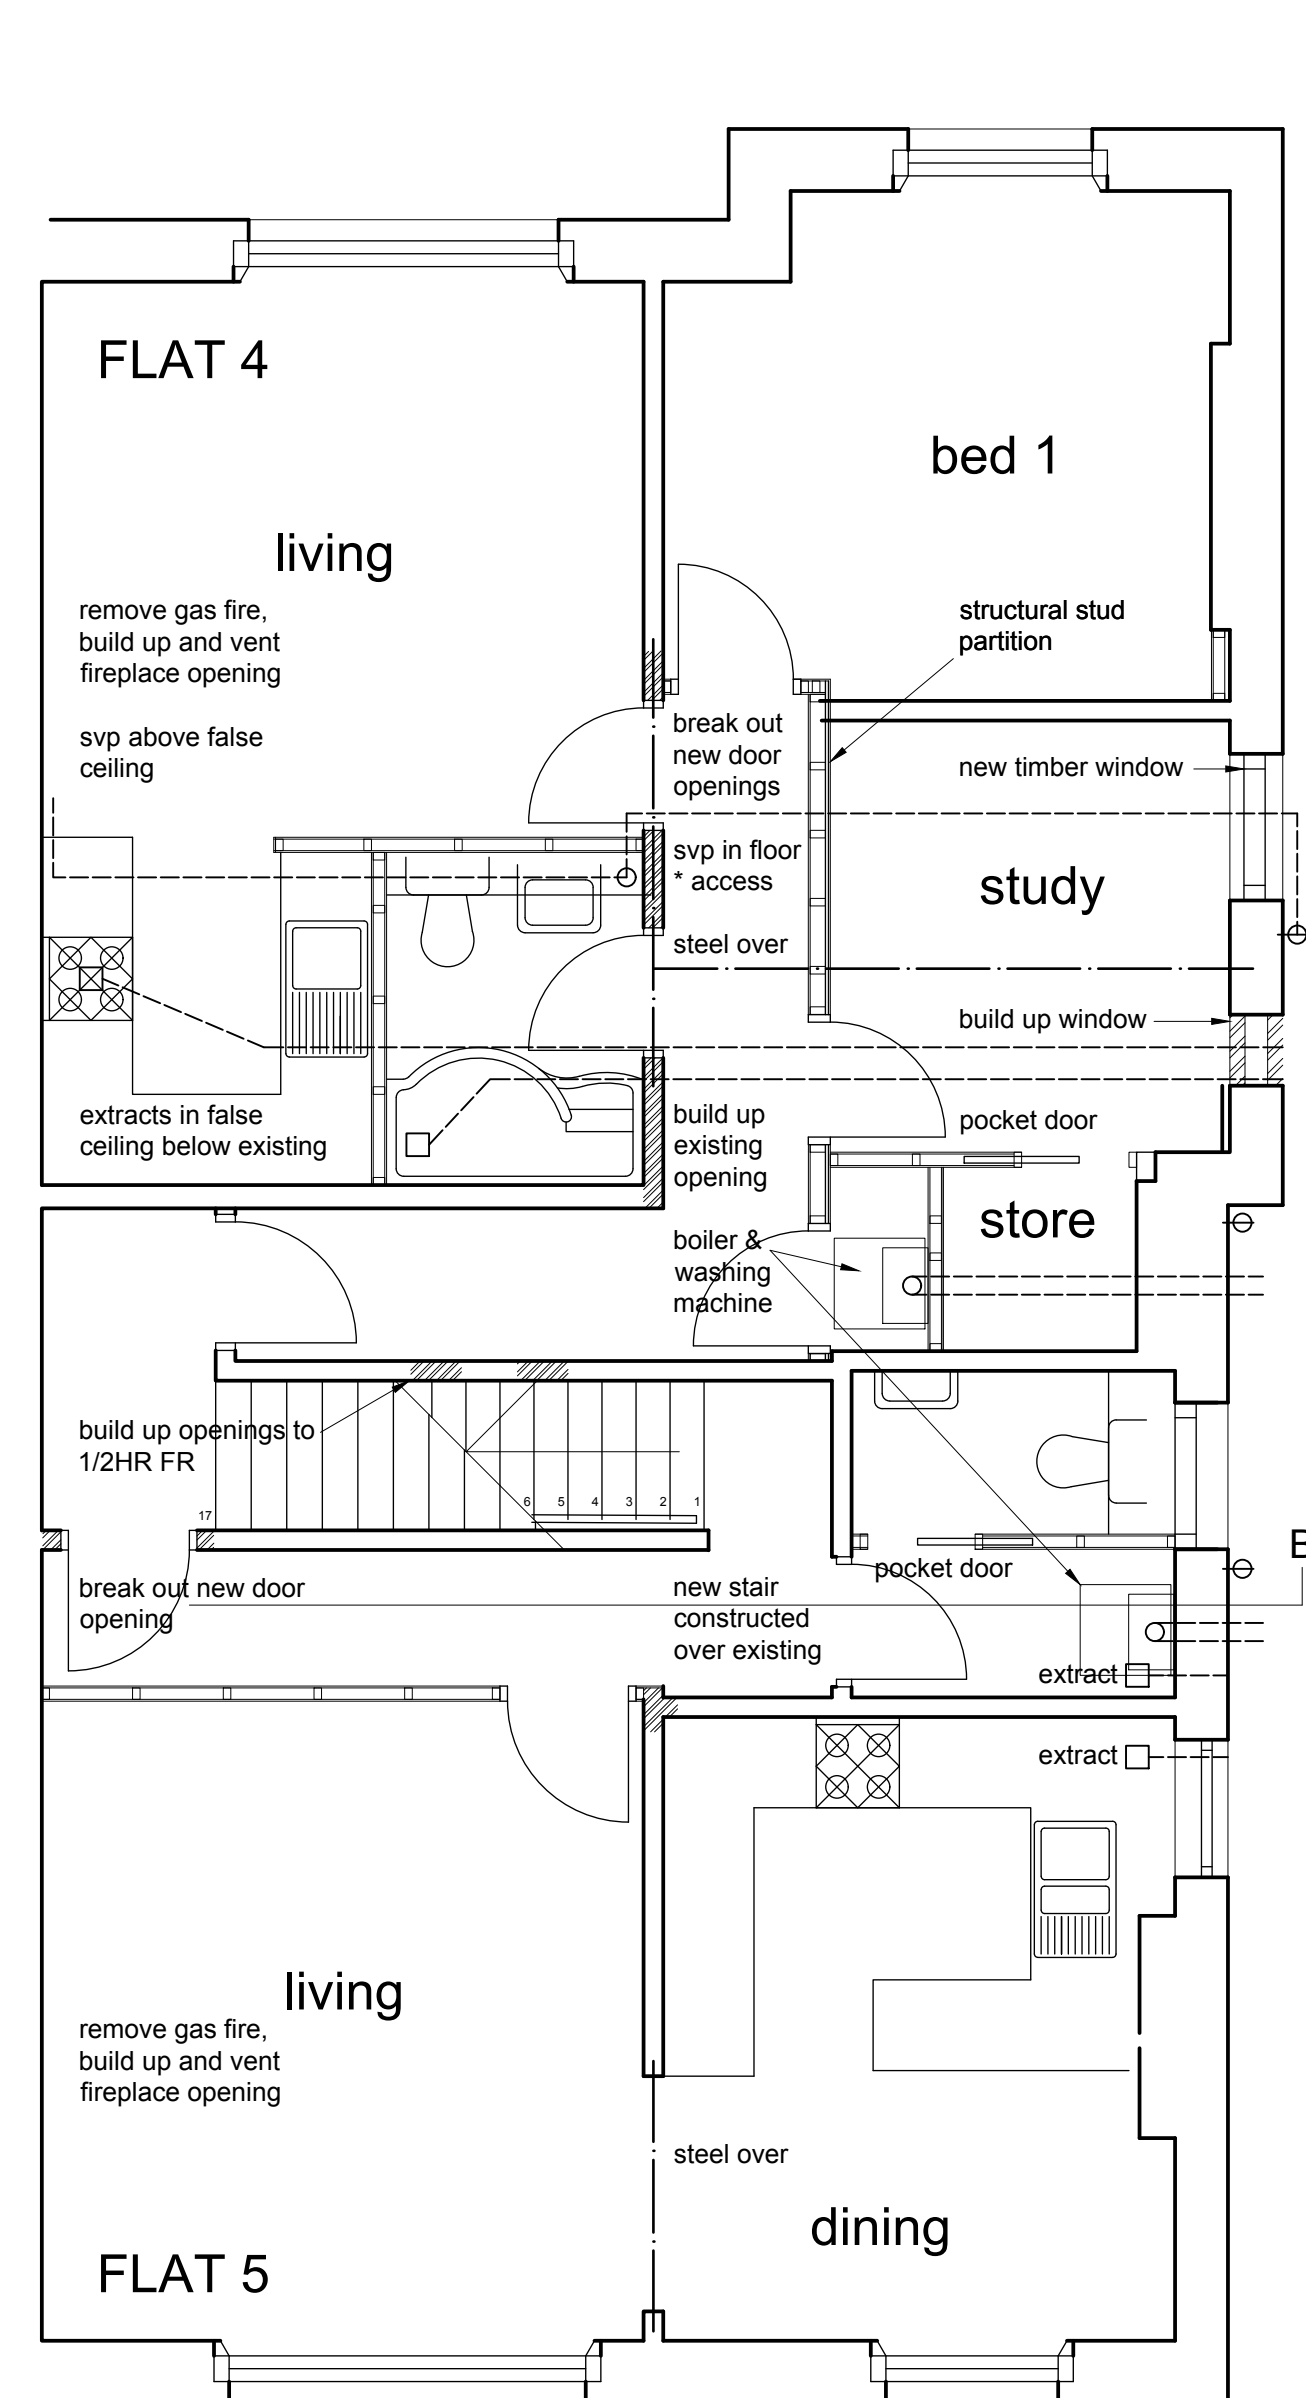

PROPOSED 2ND FLOOR

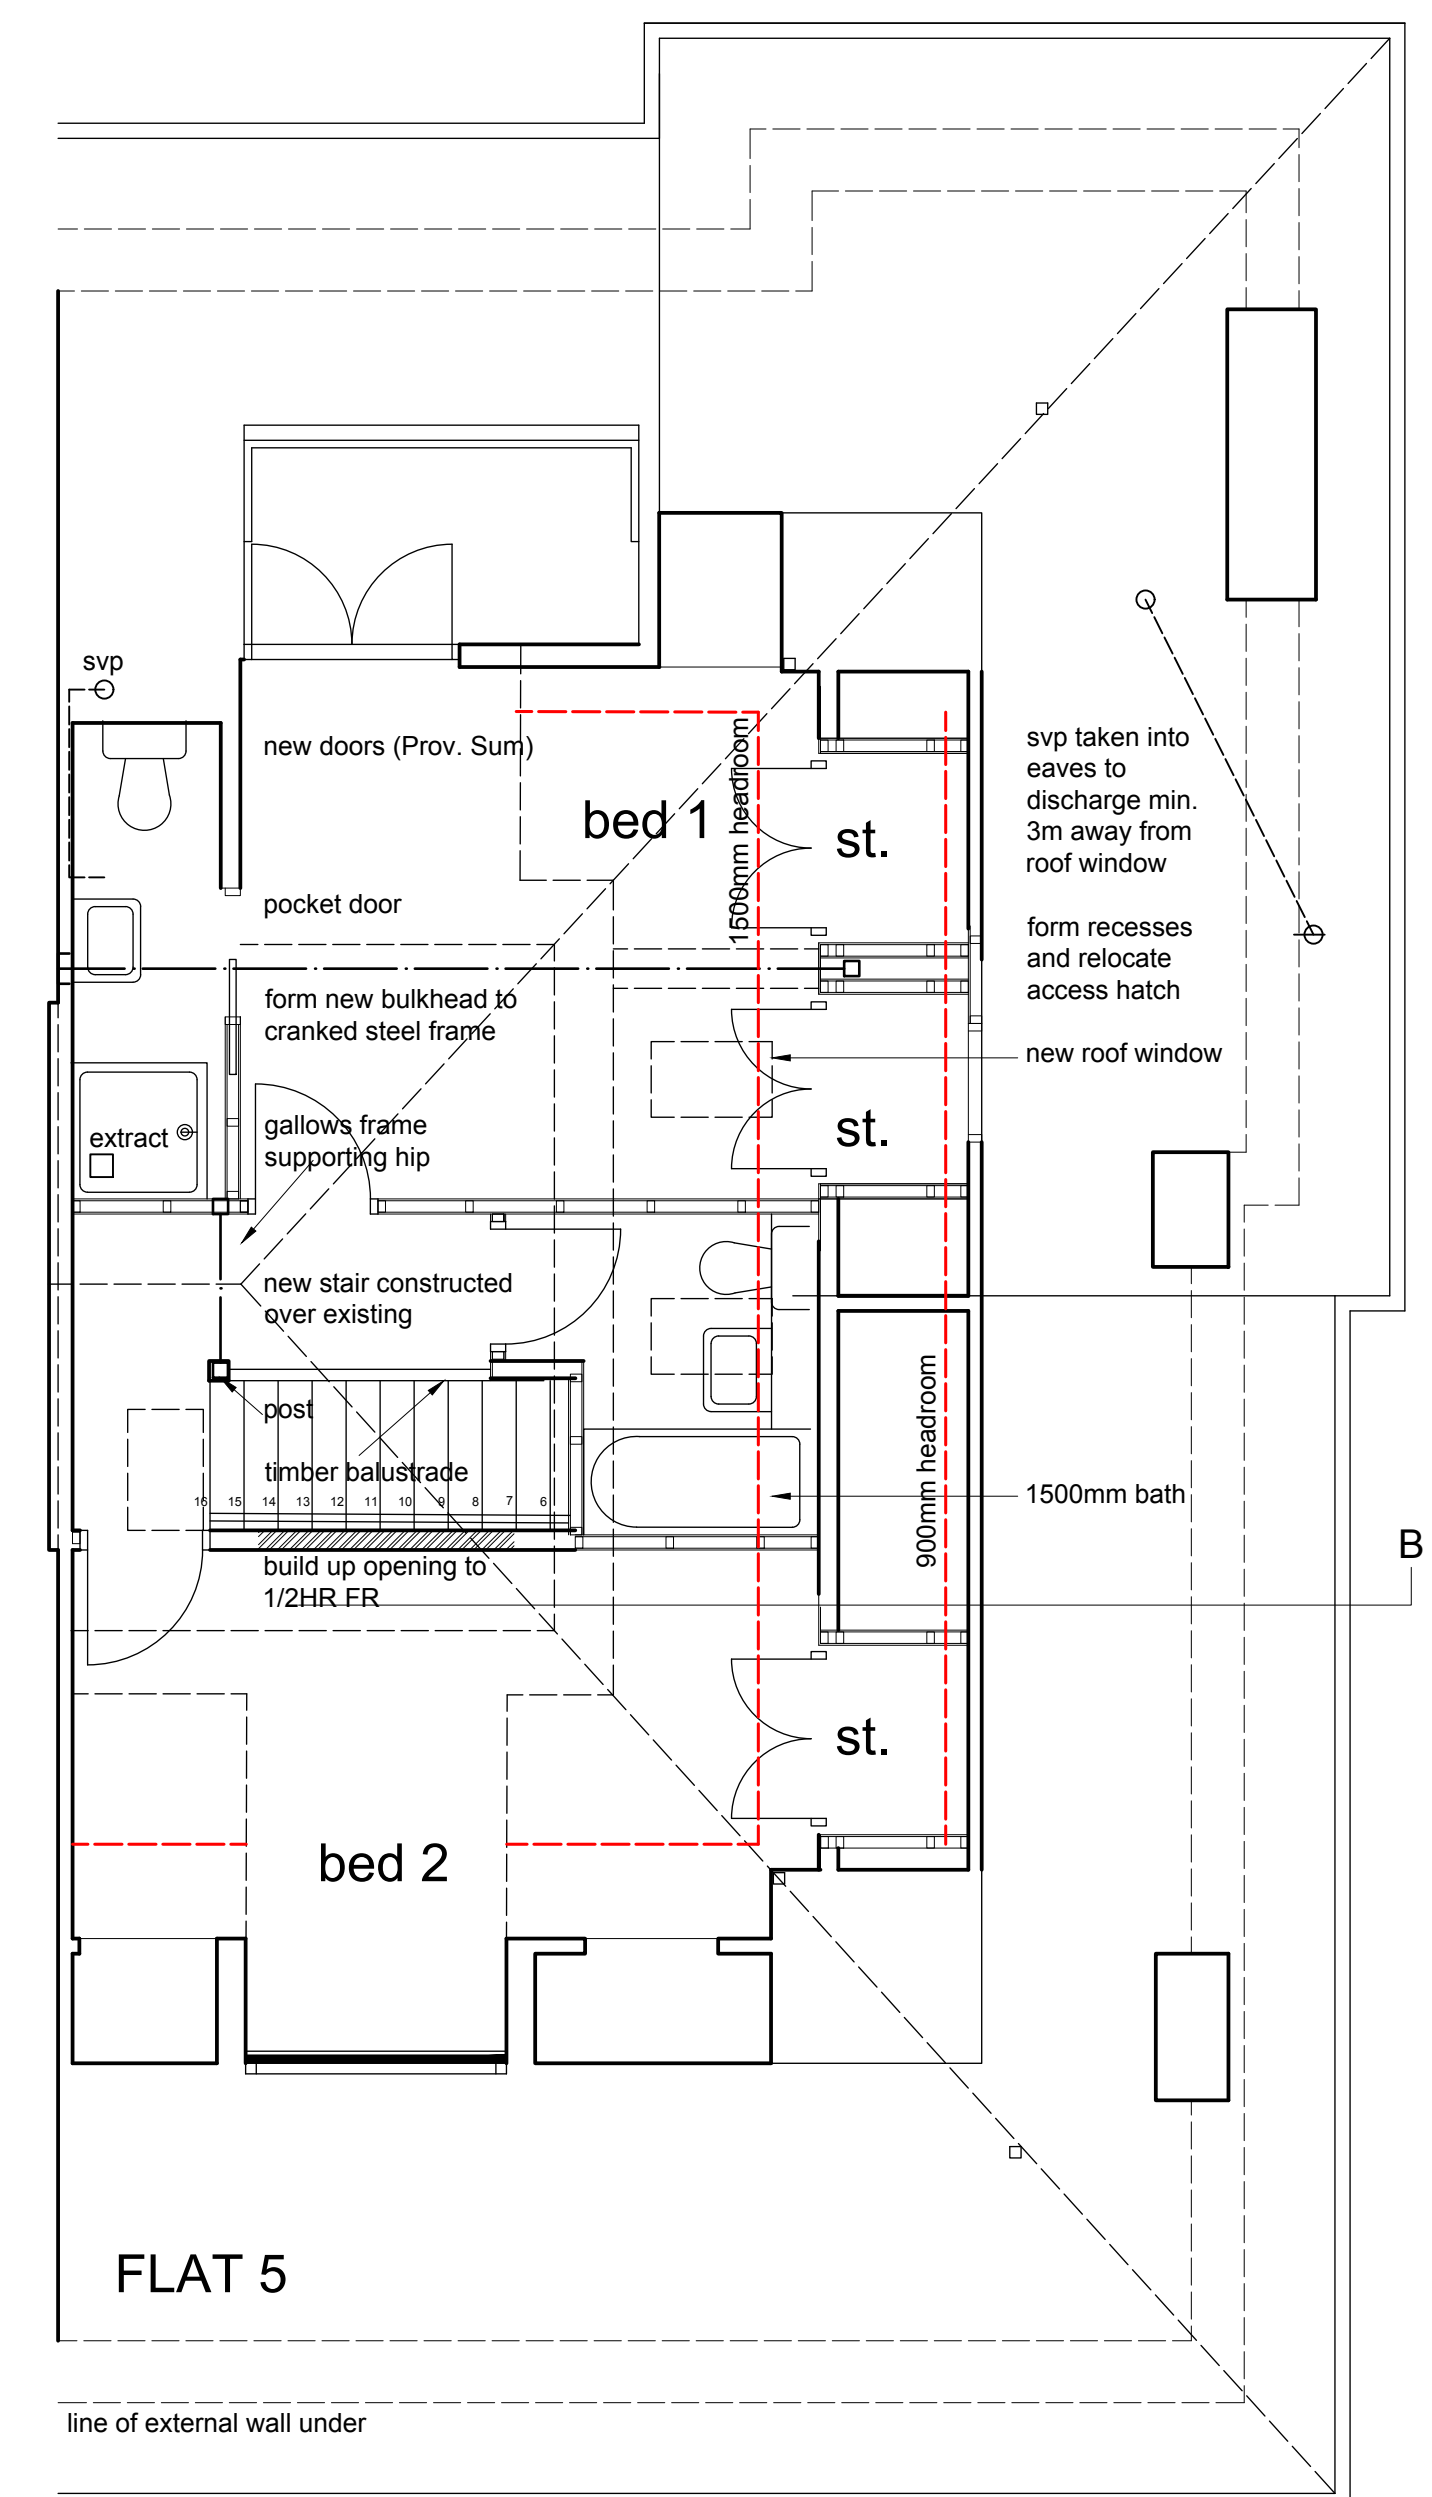

PROPOSED 3RD FLOOR

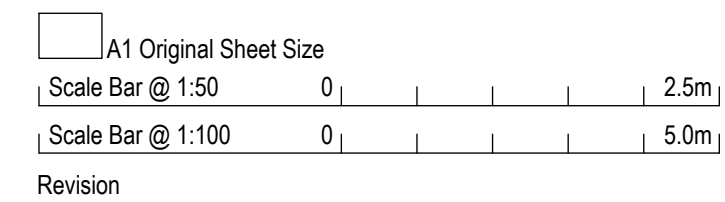

Job
Proposed Alterations, Flats 4 & 5
39 Belsize Square NW3 4HL

Client
Mr A Bloom

Drawing
Proposed Plans

Scale/Date/Drawn/Chk.
1:50, 1:100/04'22

Copyright
CSM +
ARCHITECTS

1 Boyd Street
Shieldfield
Newcastle upon Tyne
NE2 1AP
Tel +44 (0) 191 260-2450
Fax +44 (0) 191 261-7301
E-mail admin@csmarcitects.co.uk
Web Site www.csmarchitects.co.uk

4798

-11