




Part Side Elevation

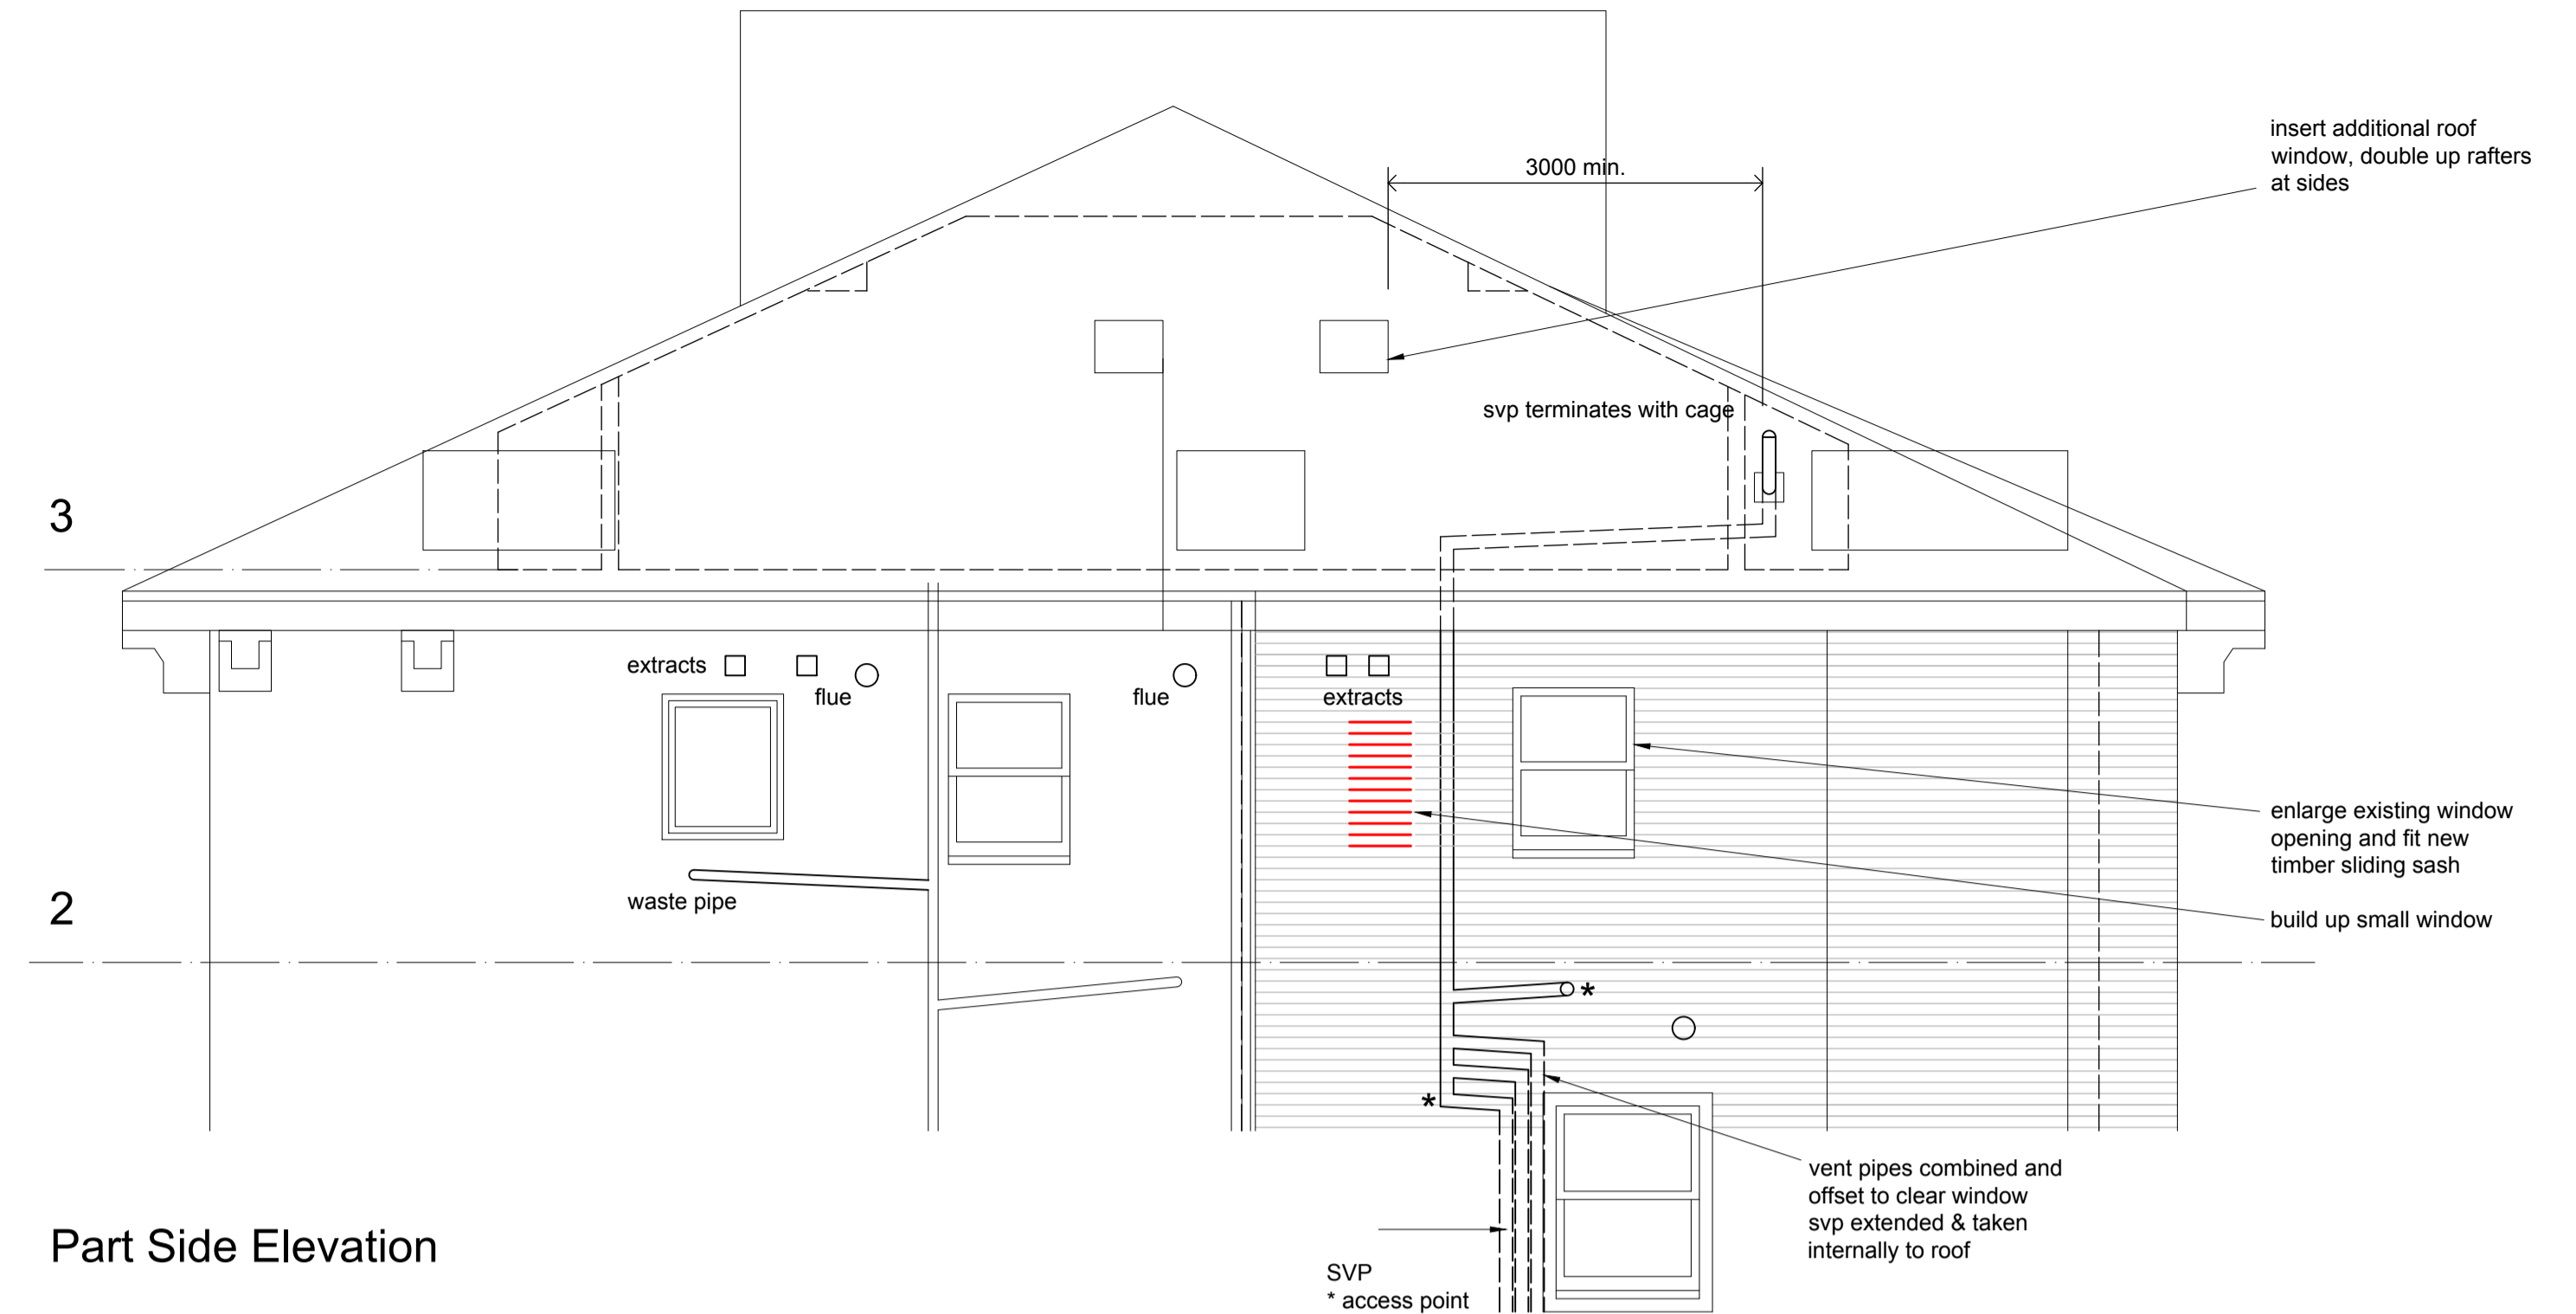


Part Side Elevation

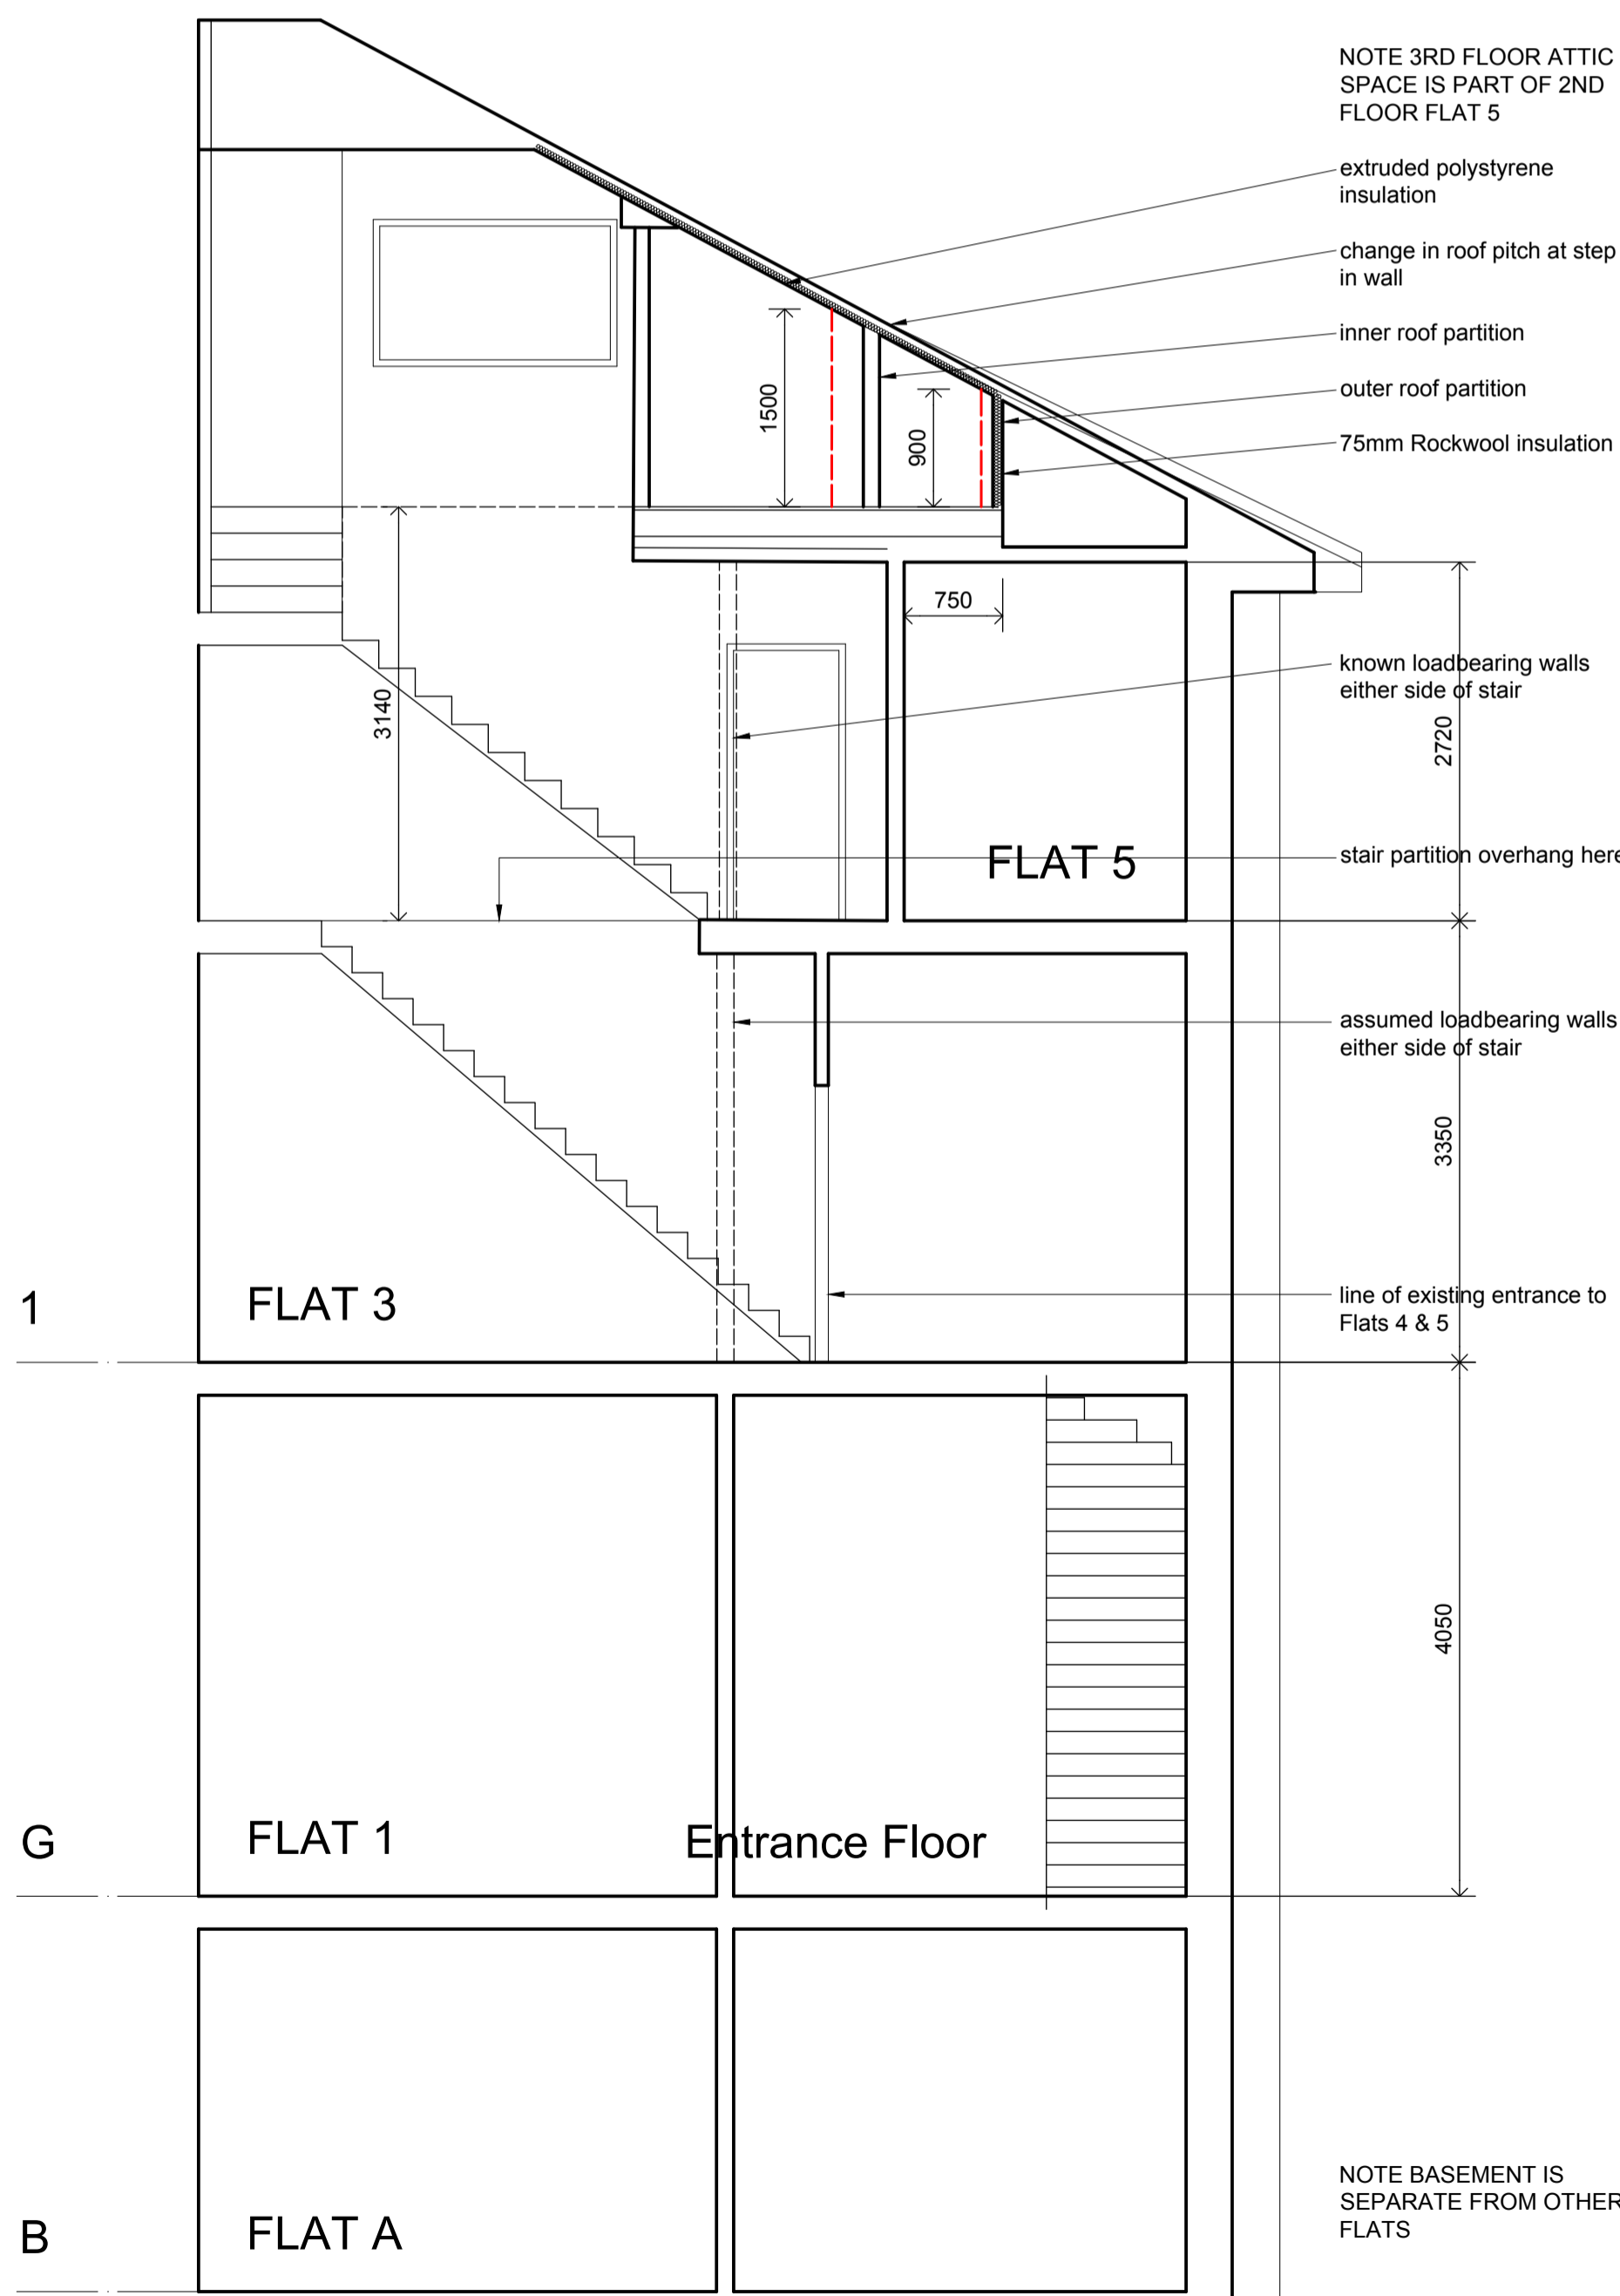

SECTION A EXISTING

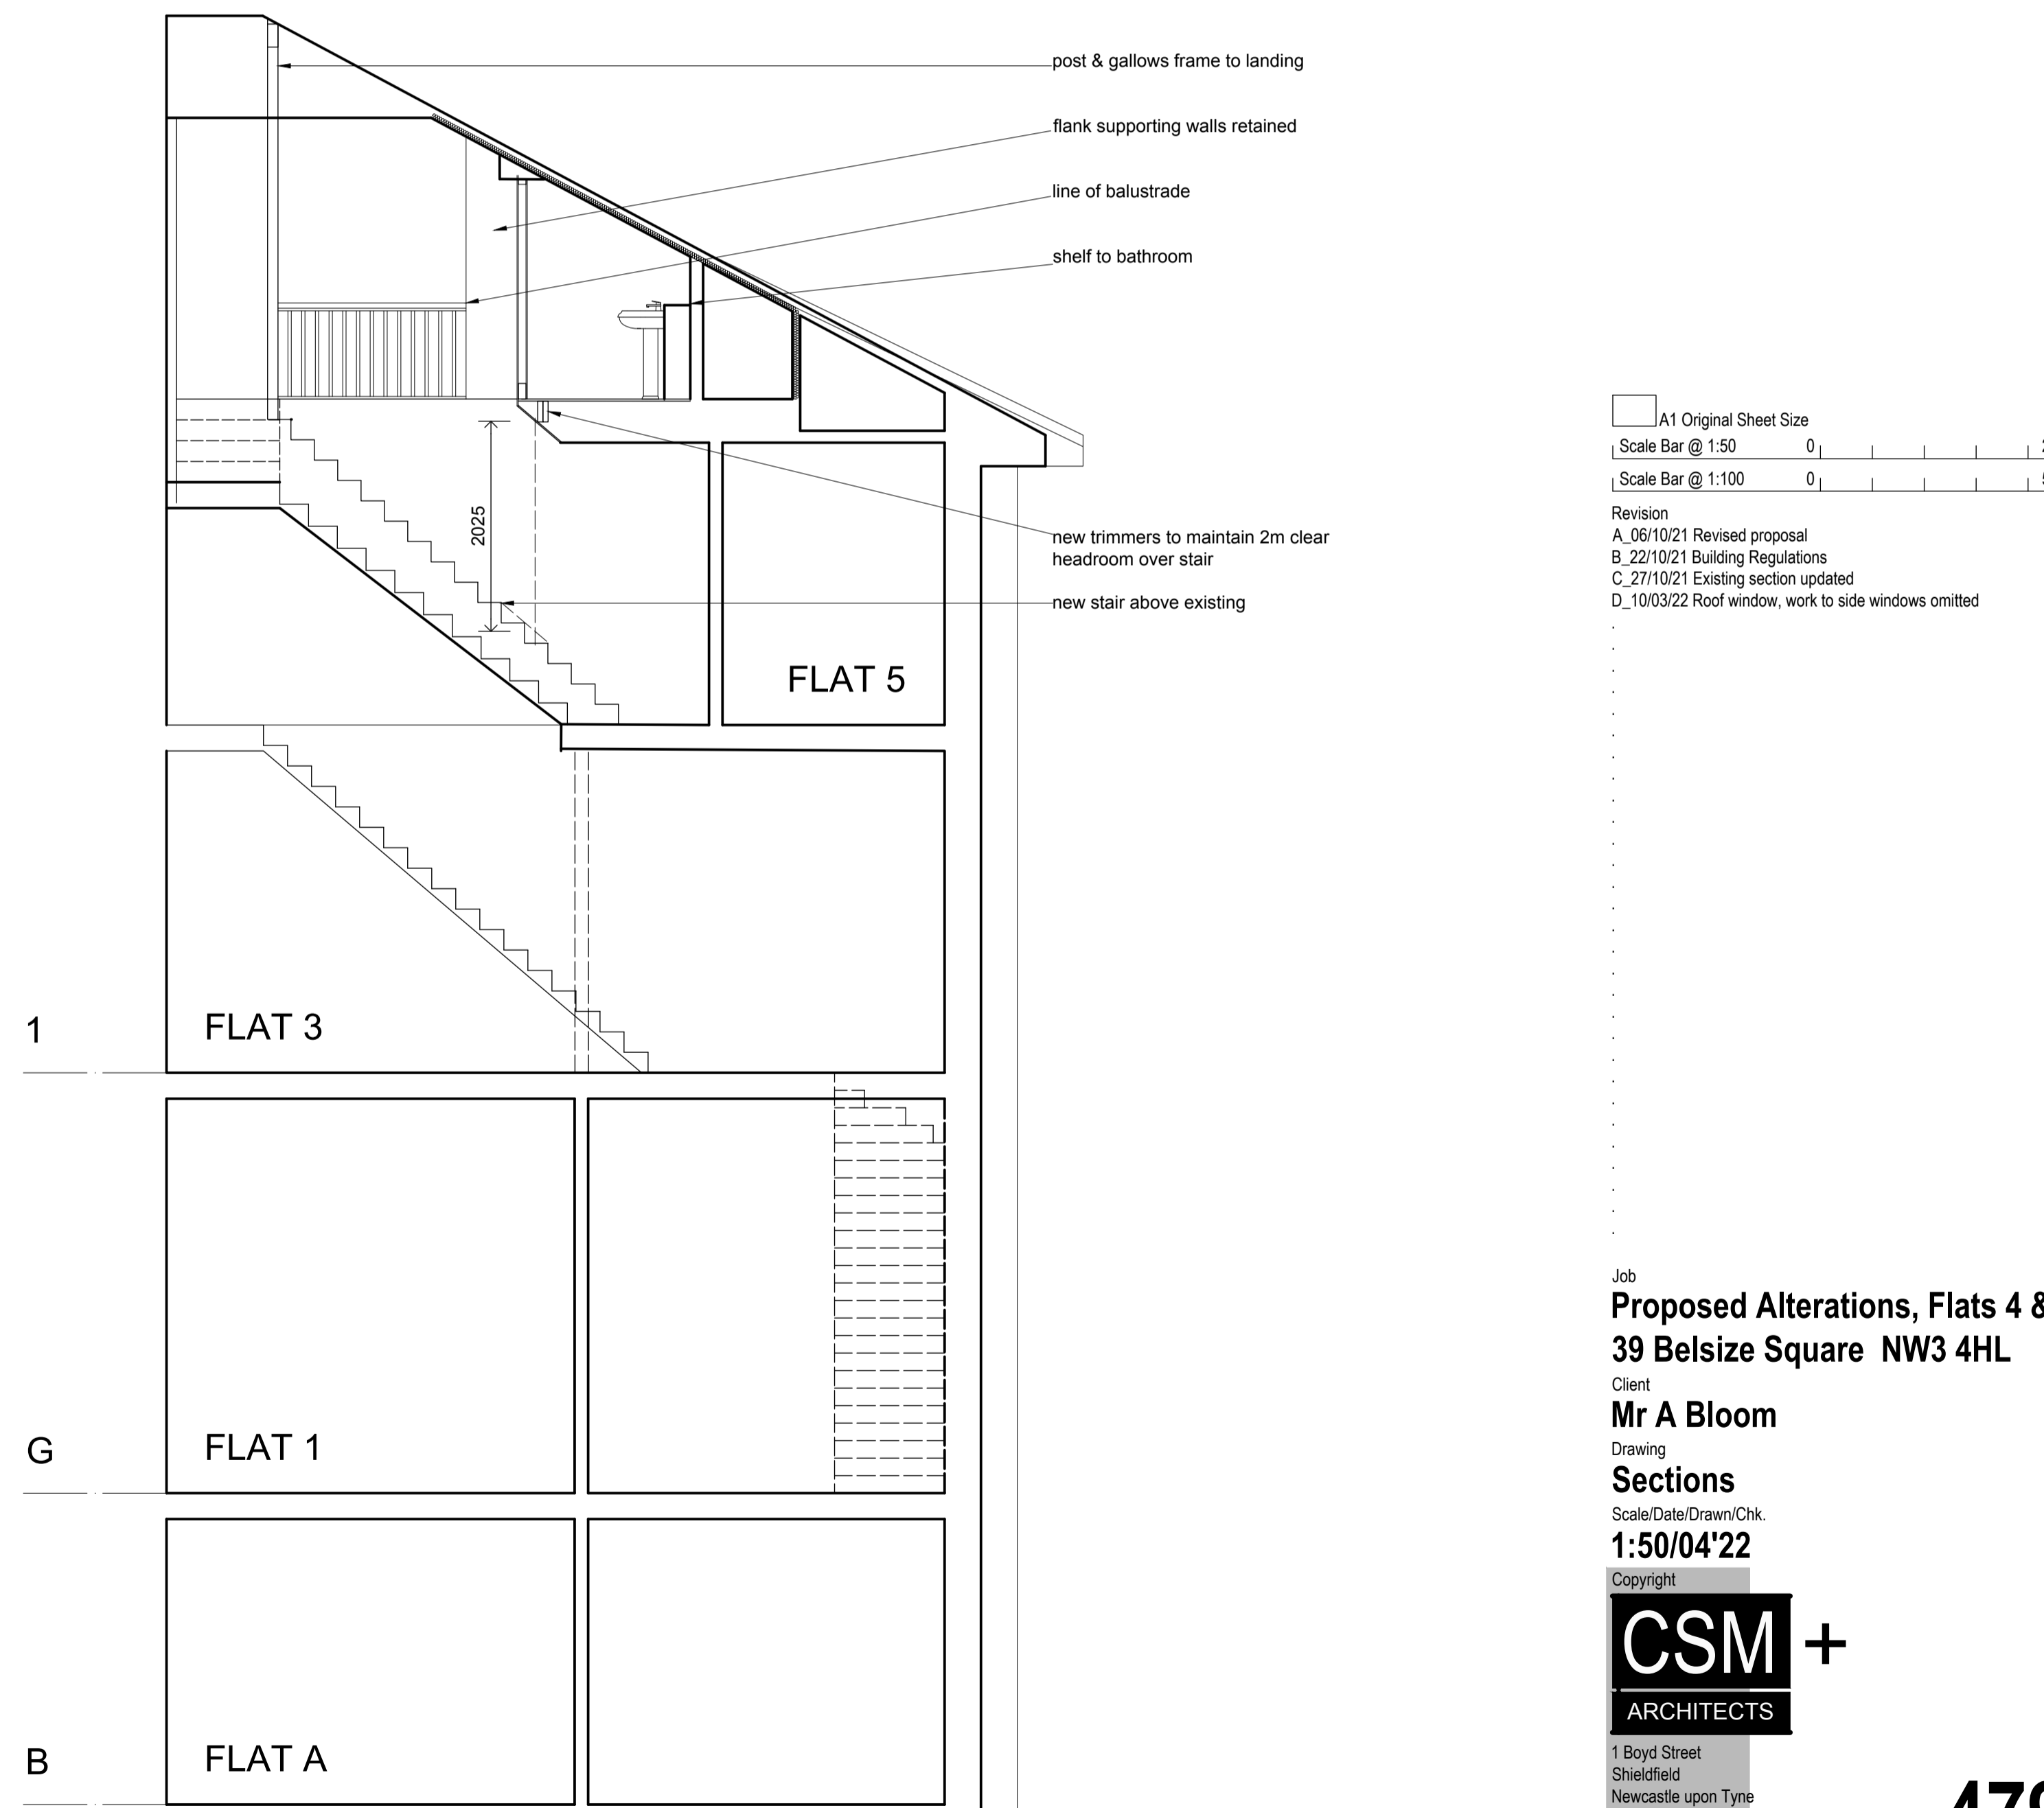

SECTION B PROPOSED

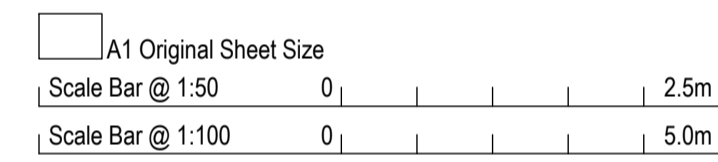

Revision
 A_06/10/21 Revised proposal
 B_22/10/21 Building Regulations
 C_27/10/21 Existing section updated
 D_10/03/22 Roof window, work to side windows omitted

Job
Proposed Alterations, Flats 4 & 5
39 Belsize Square NW3 4HL
 Client
Mr A Bloom
 Drawing
Sections
 Scale/Date/Drawn/Chk.
1:50/04'22



1 Boyd Street
 Shieldfield
 Newcastle upon Tyne
 NE2 1AP
 Tel +44 (0) 191 260-2450
 Fax +44 (0) 191 261-7301
 E-mail admin@csmarchitects.co.uk
 Web Site www.csmarchitects.co.uk

4798