

NOTES:
all dimensions to be confirmed on site by contractor.

- 01 EXISTING WINDOWS windows to be retained and cleaned, metal frame work to be made good and painted RAL 7016
- 02 EXISTING FASCIA existing fascia to be made good & painted white RAL 9010.
- 03 EXISTING ENTRANCE DOORS 01 no. existing double doors to be made good and hardware/ non-mongery updated to itsu standard.
- 04 STALL RISER stall riser to be made good, re-rendered and white RAL 9010.
- 05 PAINTED SHOPFRONT all render to be painted white RAL 9010.


SIGNS:

SIGN A
HALO ILLUMINATED FASCIA SIGN - 02no. 880w 498h c/a
itsu 3d stand off lettering 80mm black powder coated metal letters pegged off fascia with 20mm clear spacers, subtle static halo illumination to lettering from internal white LED. 'eat beautiful' strap line from 3mm thick non-illuminated pink acrylic.


SIGN B
PRODUCT STRIP
20d non-illuminated 3d stand off lettering to specialist contractors design. 340h black vinyl to internal face of glazing, exact text to itsu requirements/approval.

SIGN C
EXTERNALLY ILLUMINATED PROJECTING SIGN - 01no. 750w 750h 46d blade sign made up of 2no. 20mm metal pans powder coated white. 2no. 3mm yellow acrylic to both faces. 2no. 10mm 3D black acrylic 'itsu text' 2no. 3mm 3D pink acrylic 'eat beautiful' text. all text bonded to face of blade sign with UHB tape. sign illuminated via 2no. over head portland signlux light units & metal support brackets powder coated white.


SIGN D
ORCHID WINDOW VINYLs - 06no. opaque white vinyls internally applied with pink orchid images along bottom edge.

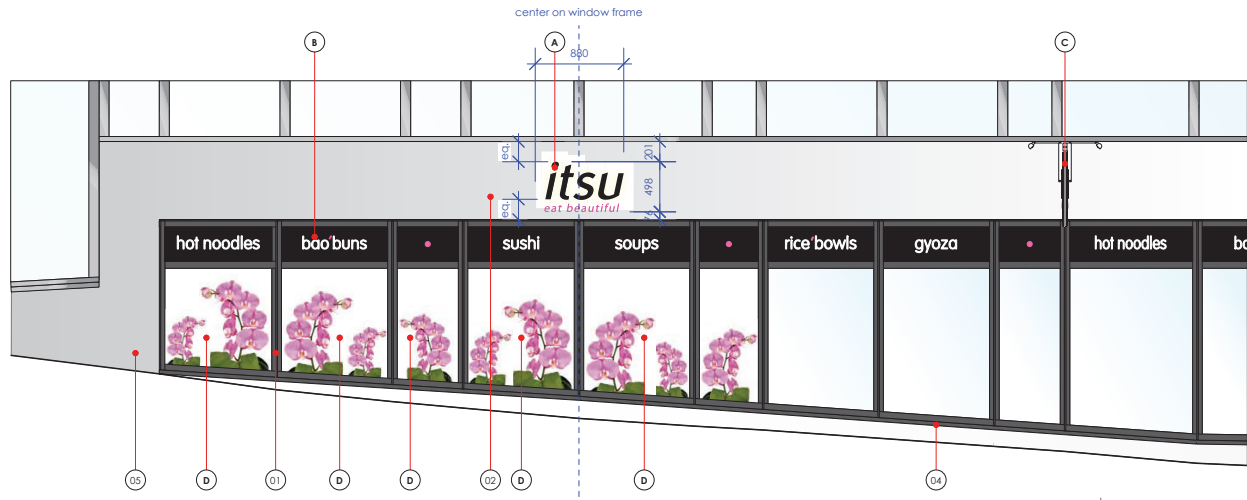

proposed elevation 1
scale 1:50

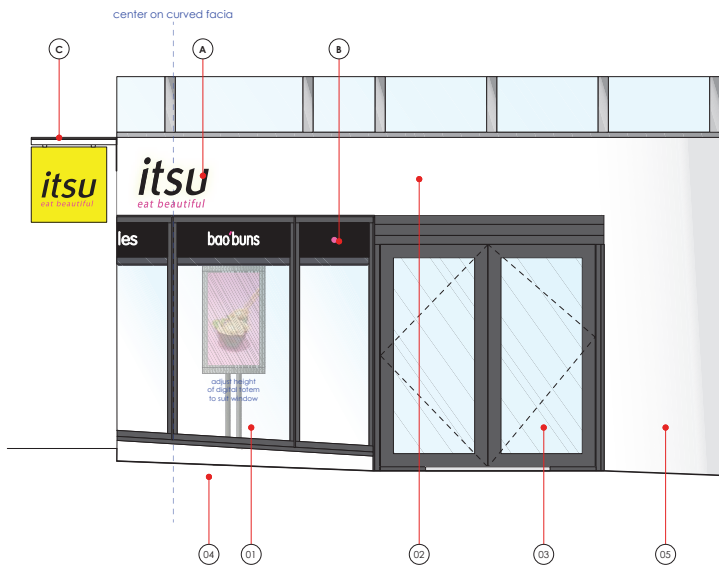

proposed elevation 2
scale 1:50

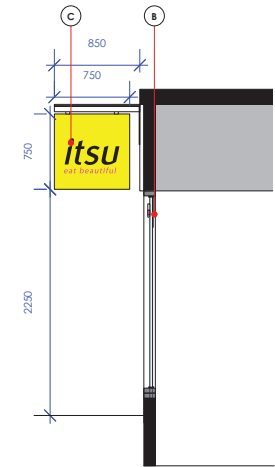

section A
scale 1:50

		CLIENT itsu	
		PROJECT HAMPSTEAD 58-62 Heath Street - NW3 1EN	


TITLE proposed shopfront		
DRAWING NO. TD20/i75/02.1		
REVISION .	DATE 02.02.22	SCALE 1:25@ A3/ 1:10@ A3

1:50 SCALE BAR 0 1M 2M 3M	
REVISIONS	

All dimensions to be confirmed on site by Contractor. Structural works to be confirmed by Structural Engineer. All elements to comply with statutory requirements.

Copyright Tanner Design Limited,
2nd Floor, Maricar House, 13 Parkshot, Richmond, TW9 2RG
tel. 01748 889804 email. studio@tannerdesign.co.uk
www.tannerdesign.co.uk

TANNER

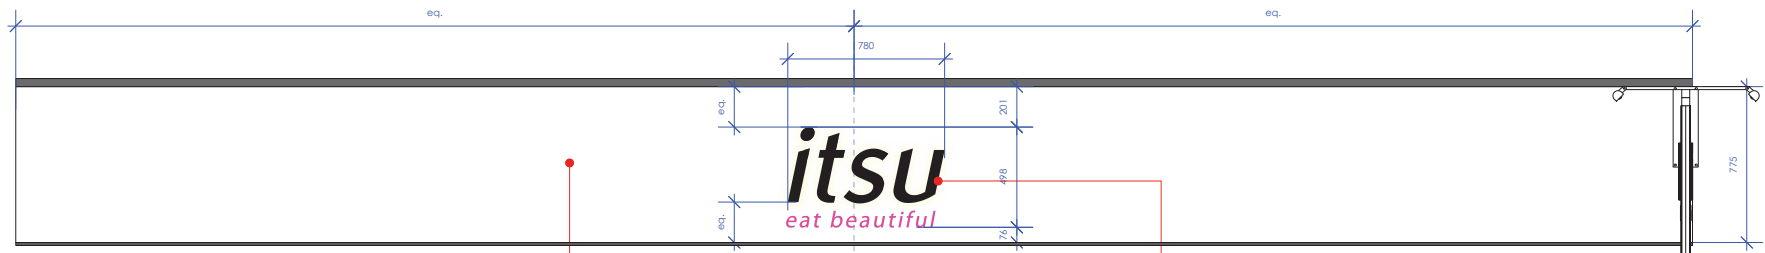


existing fascia to be made good & painted white RAL 9010.

CL FASCIA A1

80mm black powder coated metal letters pegged off fascia with 20mm clear spacers. subtle static halo illumination to lettering from internal white LED. 'eat beautiful' strap line from 3mm thick non-illuminated pink acrylic.


externally illuminated projecting sign

SIGN A1
elevation
scale 1:25

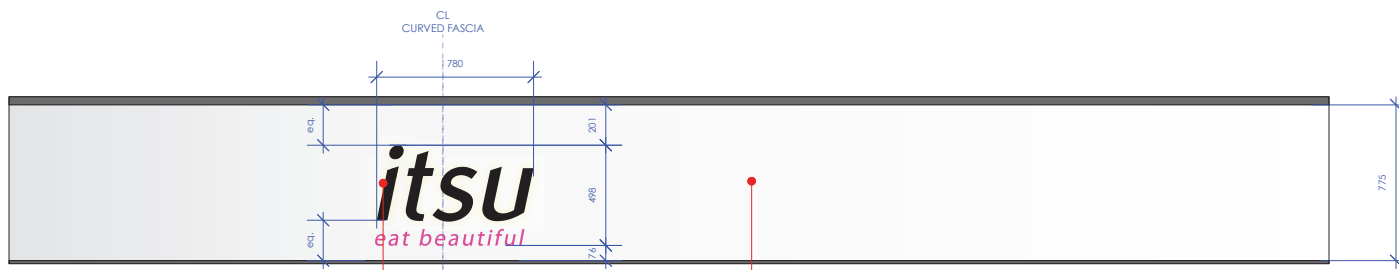

80mm black powder coated metal letters pegged off fascia with 20mm clear spacers. subtle static halo illumination to lettering from internal white LED. 'eat beautiful' strap line from 3mm thick non-illuminated pink acrylic.

existing fascia to be made good & painted white RAL 9010.

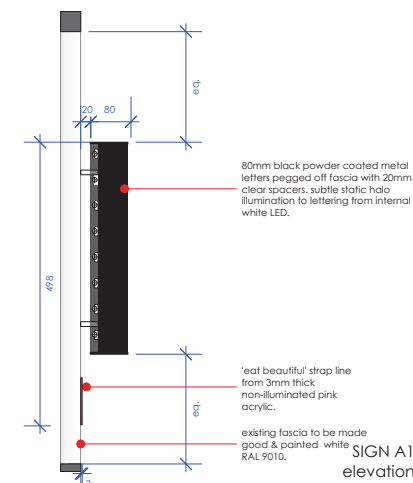


80mm black powder coated metal letters pegged off fascia with 20mm clear spacers. subtle static halo illumination to lettering from internal white LED.

'eat beautiful' strap line from 3mm thick non-illuminated pink acrylic.

existing fascia to be made good & painted white RAL 9010.


SIGN A1
elevation
scale 1:25

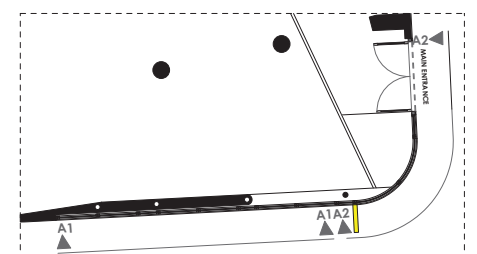


key plan

Note : all dimensions to be confirmed on site by Contractor.

SIGN A2
elevation
scale 1:25

 CLIENT itsu	TITLE detailed signage 01	1:25 SCALE BAR 0 0.5M	1:10 SCALE BAR 0 0.1M	All dimensions to be confirmed on site by Contractor. Structural works to be confirmed by Structural Engineer. All elements to comply with statutory requirements. Copyright Tanner Design Limited, 2nd Floor, Marcor House, 13 Parkshot, Richmond, TW9 2RG tel. 01748 889804 email. studio@tannerdesign.co.uk www.tannerdesign.co.uk
	DRAWING NO. TD20/i75/02.2	REVISIONS		
PROJECT HAMPSTEAD 58-62 Heath Street, NW3 1EN	REVISION DATE 02.02.22	SCALE 1:25@A3/ 1:10@A3	TANNER	

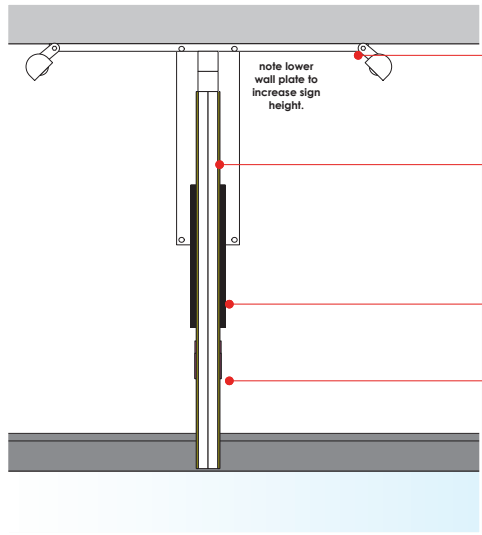


note lower wall plate to increase sign height.

2no. over head portland signlux light units & metal support brackets powder coated white.

2no. 750w 750h 20d blade sign box powder coated white with 3mm yellow acrylic to both faces. hung from internal bracket.

10mm 3D black acrylic "itsu text" 5mm UHB bonded to face.

3mm 3D pink acrylic "eat beautiful" text bonded to face with UHB tape.

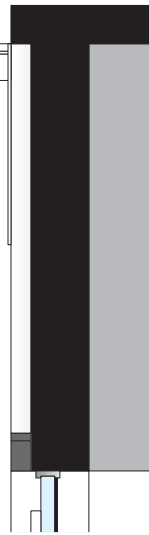


Note : all dimensions to be confirmed on site by Contractor.

end elevation

side elevation

SIGN B elevation scale 1:10

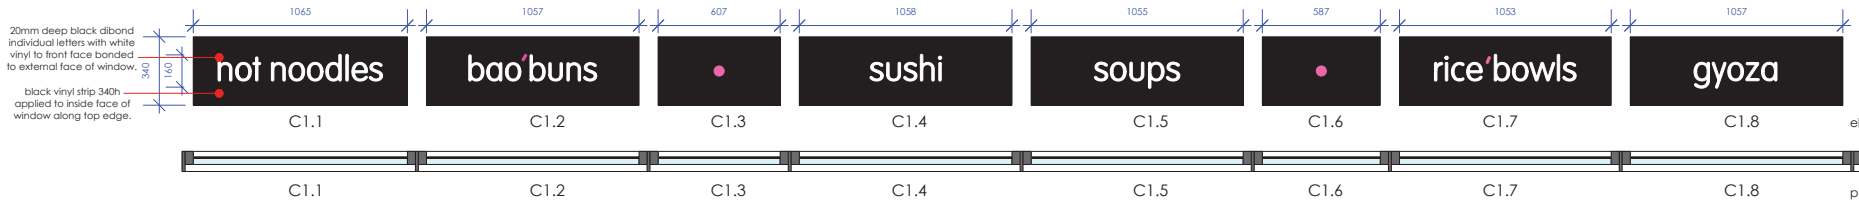


20mm deep black dibond individual letters with white vinyl to front face bonded to external face of window.
black vinyl strip 340h applied to inside face of window along top edge.

elevation

plan

SIGN C1 elevation scale 1:25

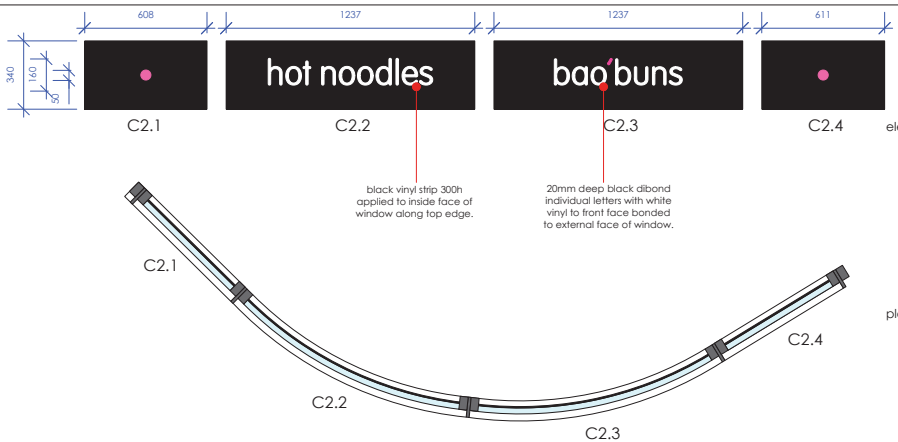


black vinyl strip 300h applied to inside face of window along top edge.
20mm deep black dibond individual letters with white vinyl to front face bonded to external face of window.

elevation

plan

SIGN C2 elevation scale 1:25

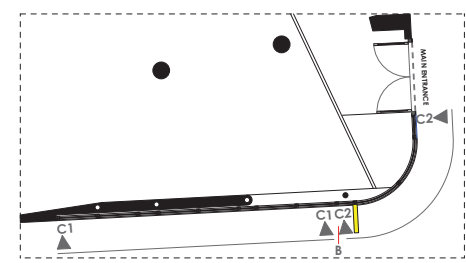

key plan

<p>CLIENT</p>	<p>TITLE</p> <p>detailed signage 02</p>		<p>1:25 SCALE BAR</p> <p>0 0.5M</p>	<p>1:10 SCALE BAR</p> <p>0 0.1M</p>	<p>All dimensions to be confirmed on site by Contractor. Structural works to be confirmed by Structural Engineer. All elements to comply with statutory requirements.</p> <p>Copyright Tanner Design Limited, 2nd Floor, Marcar House, 13 Parkshot, Richmond, TW9 2RG tel. 01748 889804 email. studio@tannerdesign.co.uk www.tannerdesign.co.uk</p>
	<p>DRAWING NO.</p> <p>TD20/i75/02.3</p>		<p>REVISIONS</p>		
<p>PROJECT</p> <p>HAMPSTEAD</p> <p>58-62 Heath Street - NW3 1EN</p>	<p>REVISION</p> <p>DATE</p> <p>02.02.22</p>	<p>SCALE</p> <p>1:25@ A3/ 1:10@ A3</p>	<p>TANNER</p>		