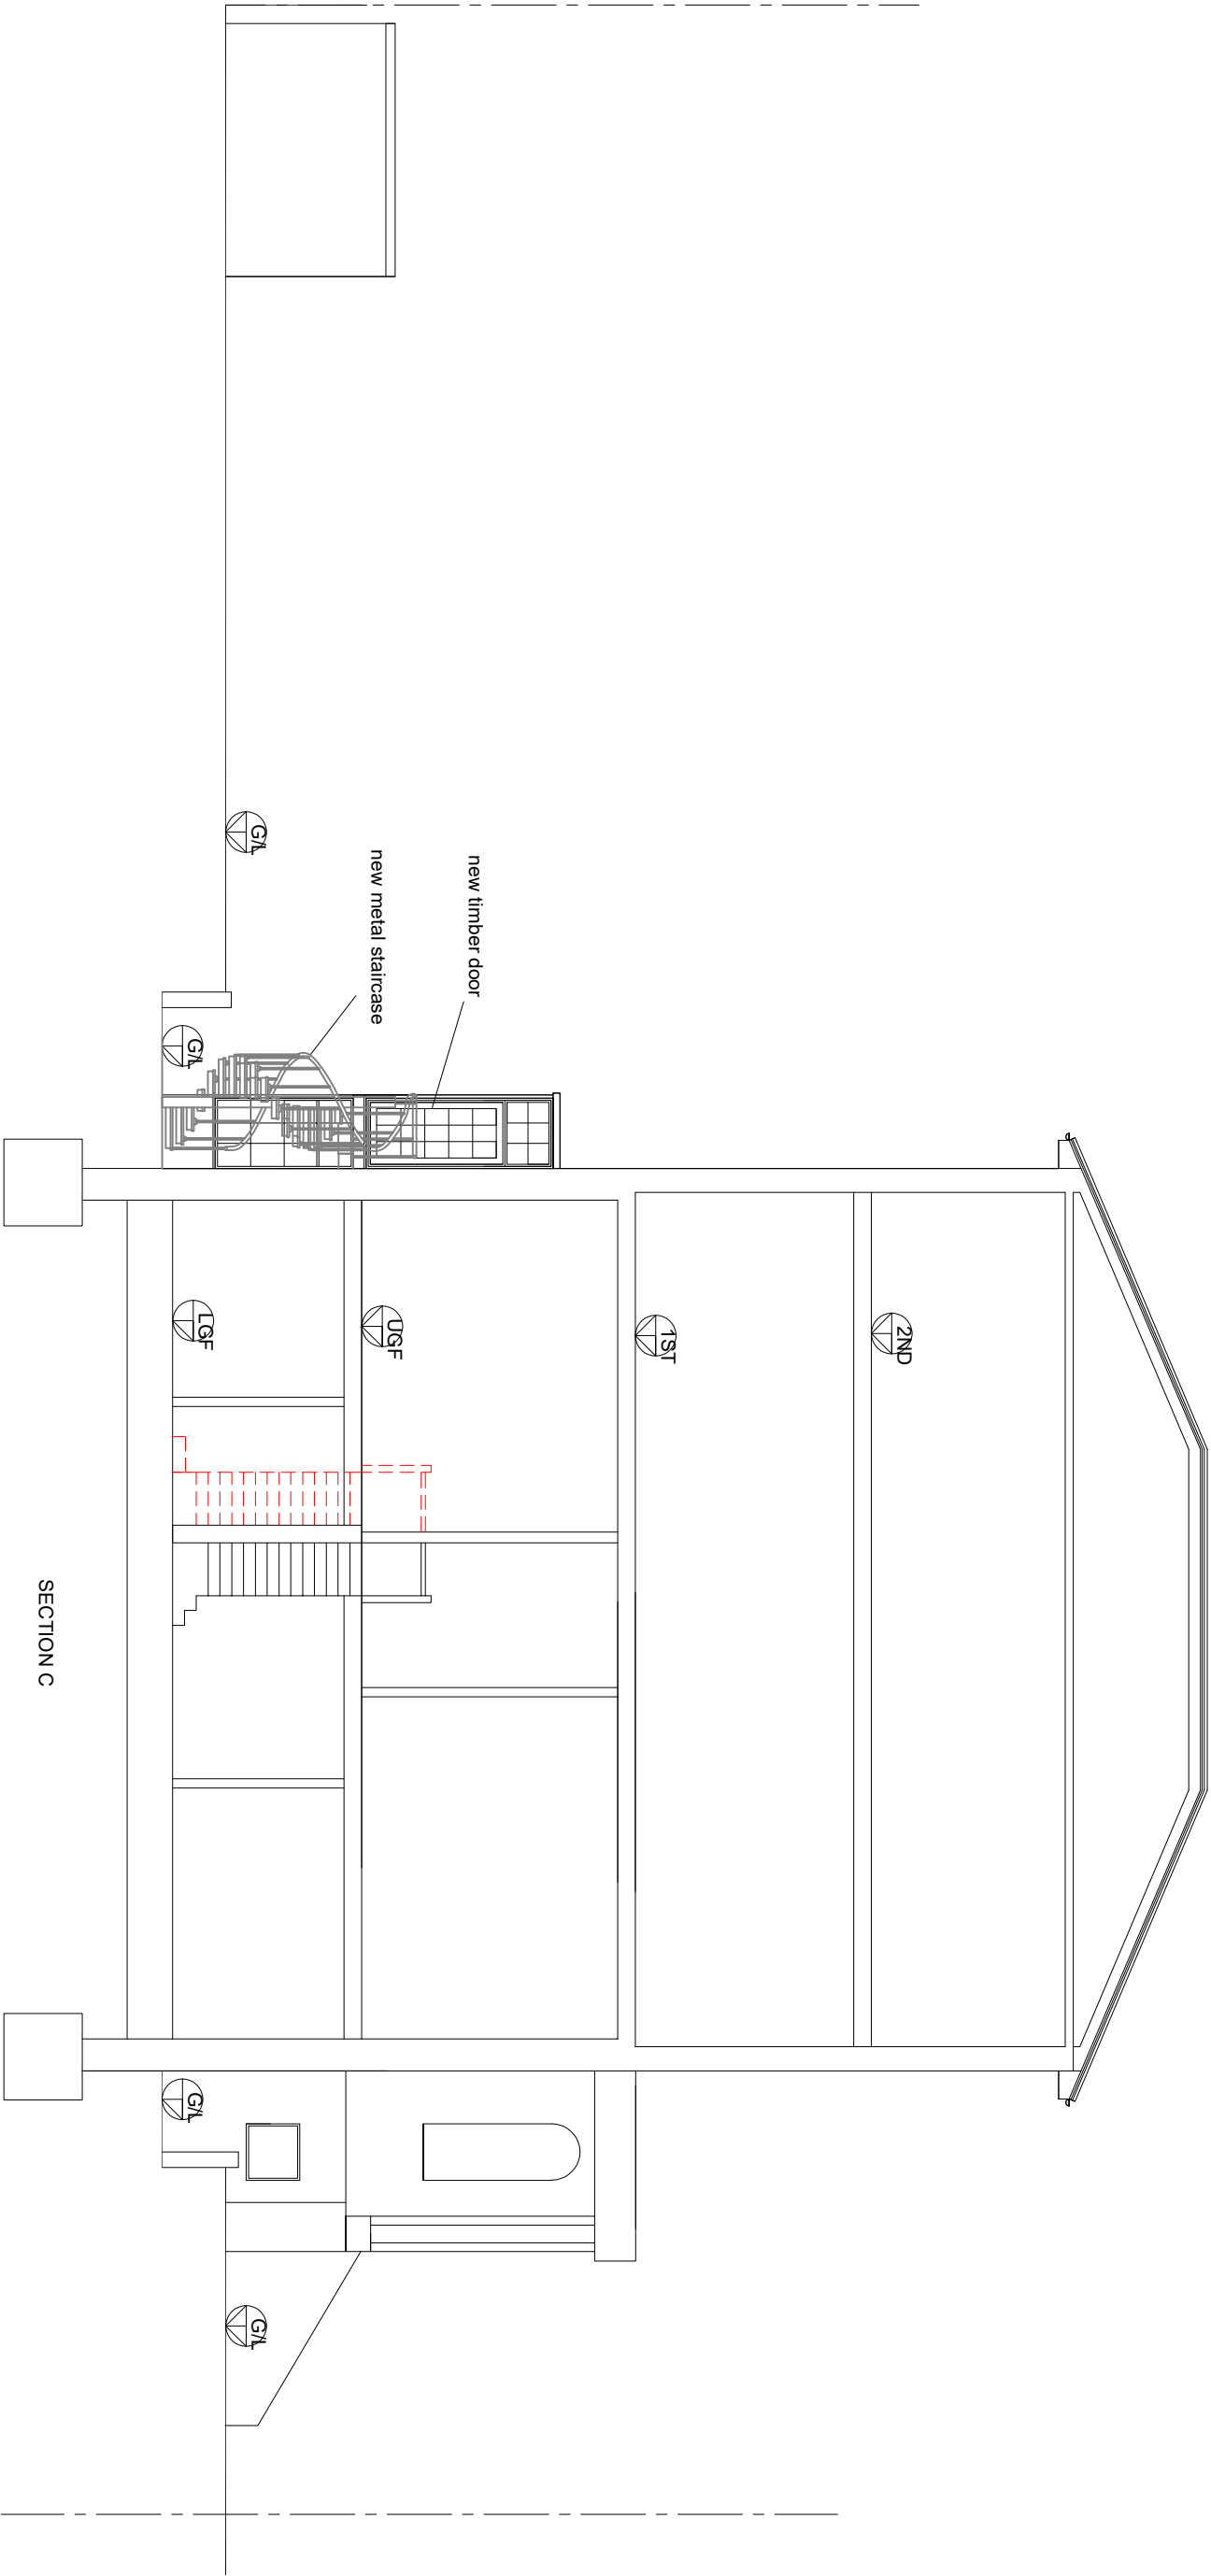


TITLE		ADDRESS	
PROPOSED DRAWINGS		FLAT 1 & 2, 22 BUCKLAND CRESCENT	
CLIENT		LONDON, NW3	
Mr. M. LEITCH & Mrs. F. HALL		SCALE	DATE
		1:100 @ A3	JAN 2022
DRAWING NO.		REV.	A
220125/19			