


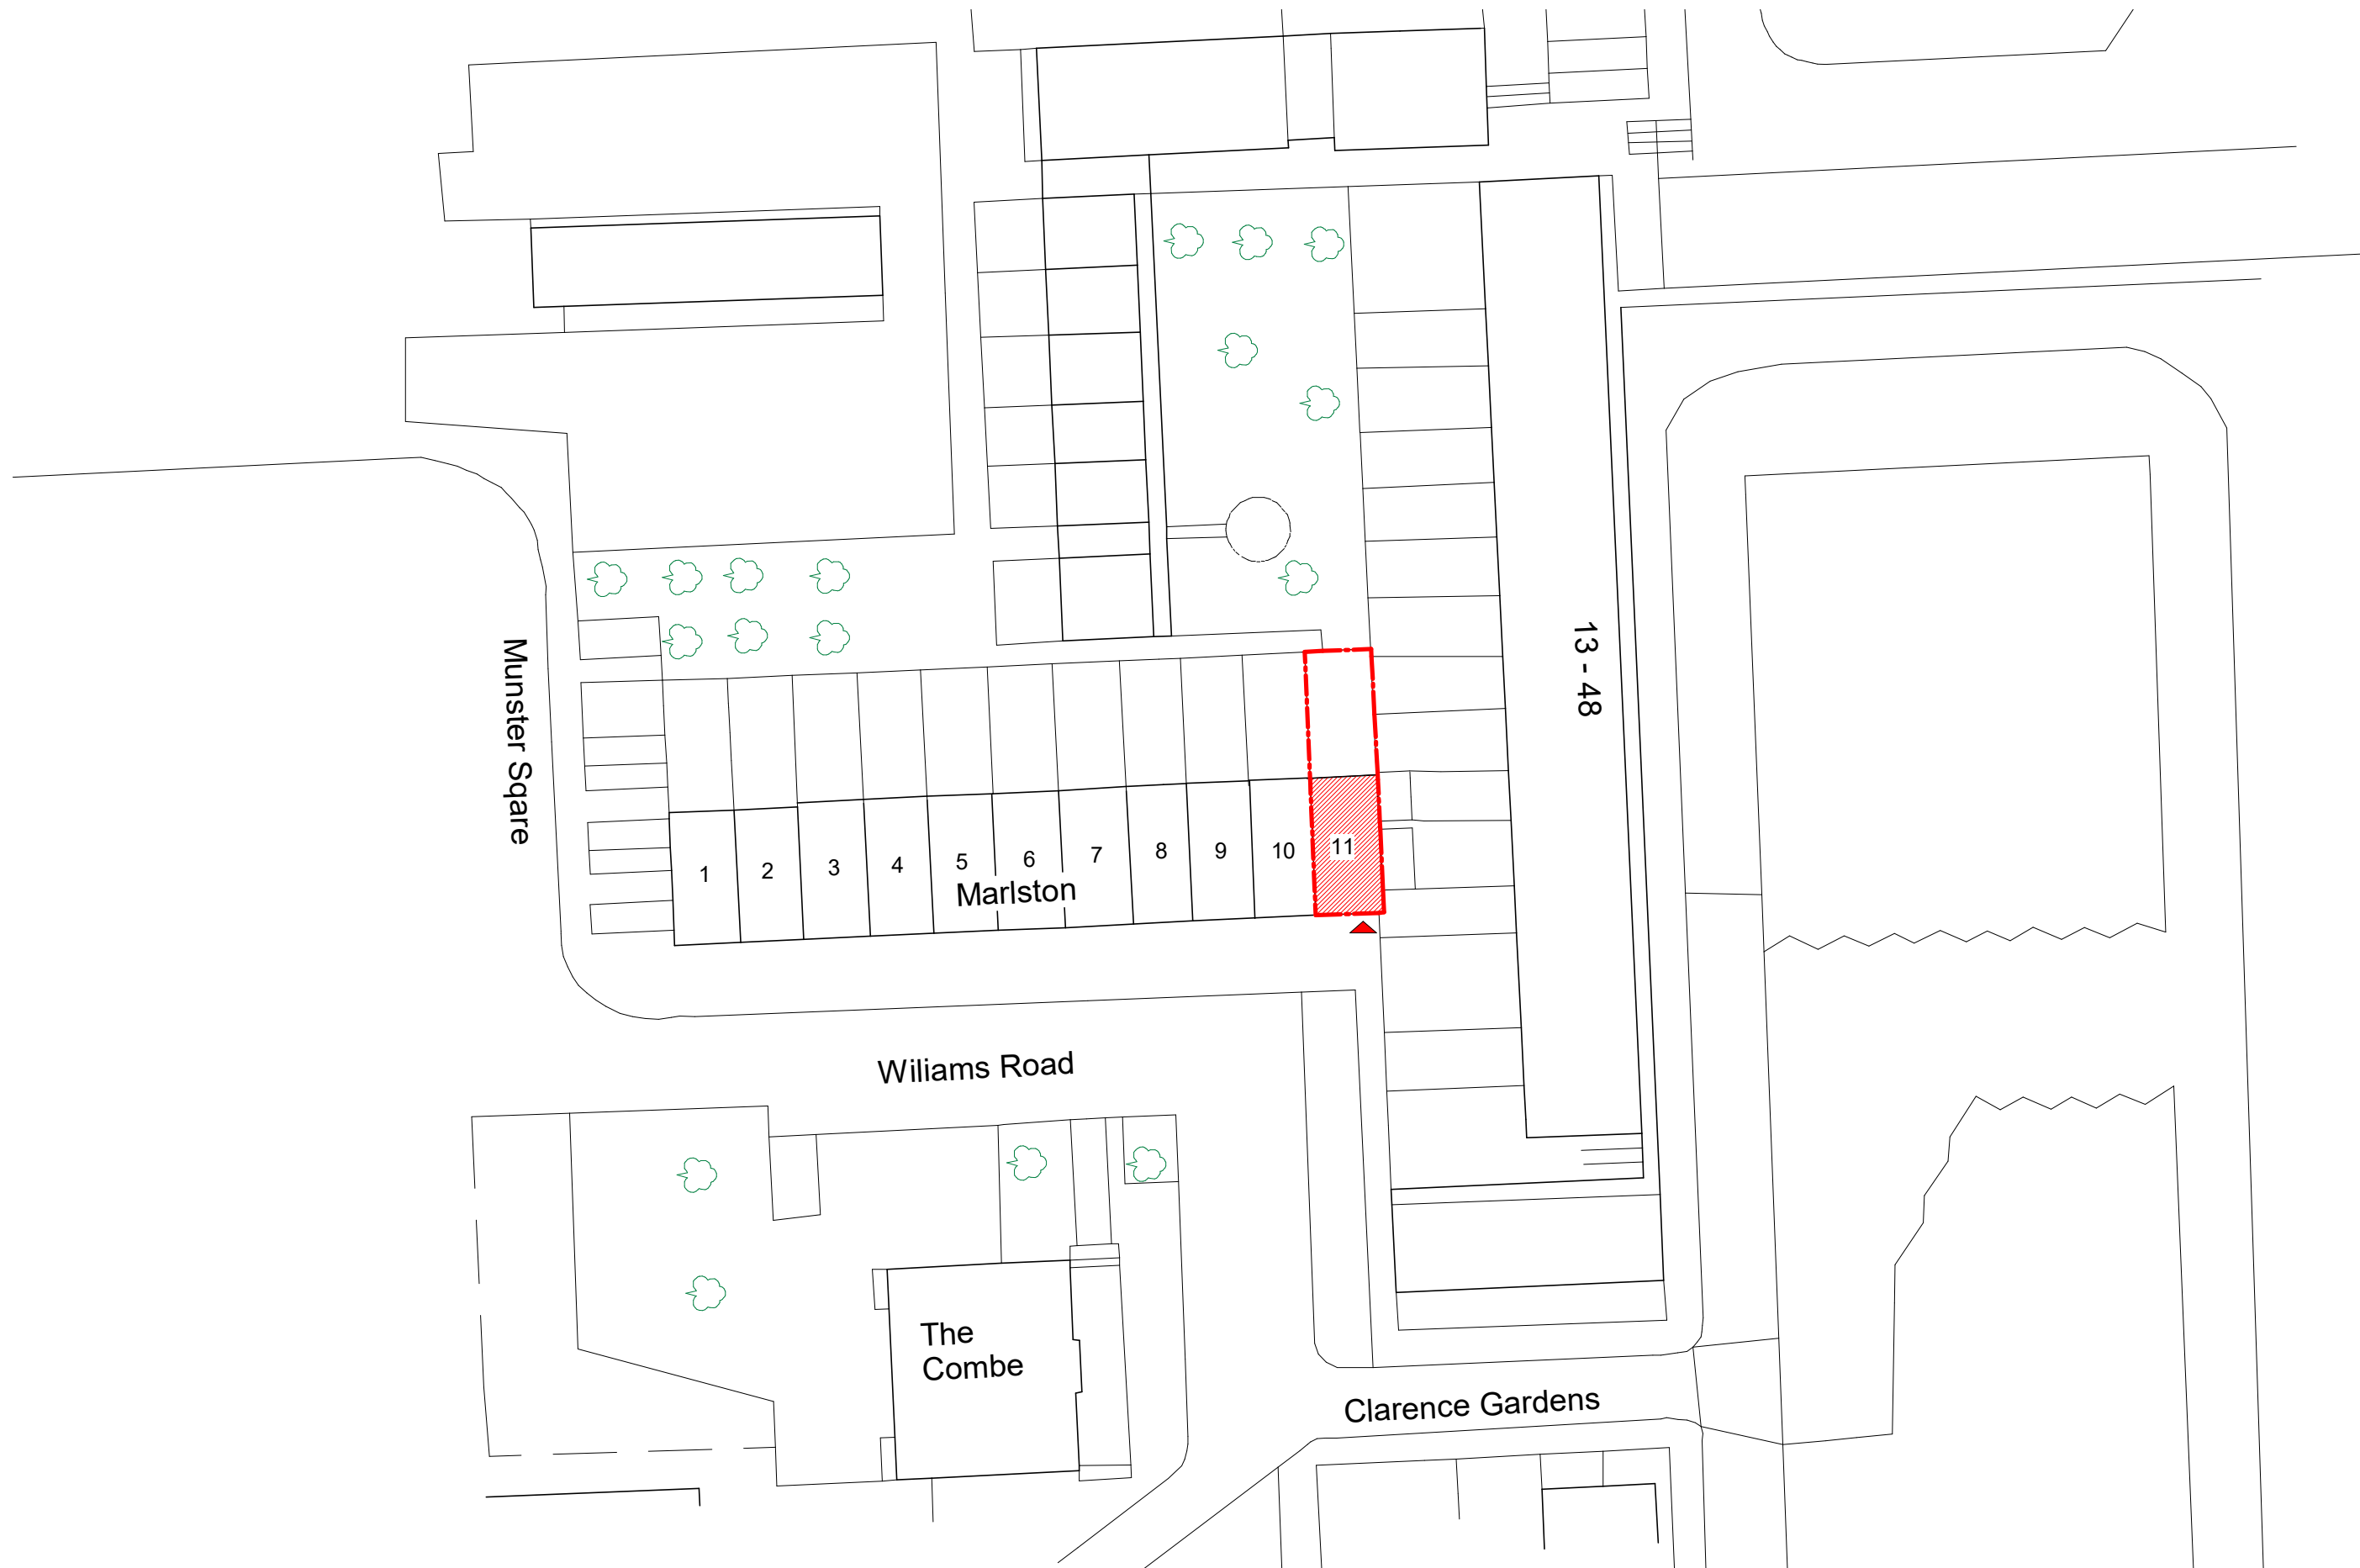

0 10 20 30 40 50 [m]

RS ARCHITECTS

RIBA 
Chartered Practice
www.rsarchitects.co.uk
info@rsarchitects.co.uk

31 Kenerne Drive
Barnet EN5 2NW
020 8449 5441
074 3250 5238

This drawing is the
property of **RS
Architects** and is not
to be reproduced.

VBMS
11 Marlston Munster Square, London
NW1 3PP

VBMS 1002 OS Map
1:500 @A3 November, 2021

SJ
Planning

RS

