


Residential Block - Clarence Gardens
No. 11

A

A

No. 11
No. 10

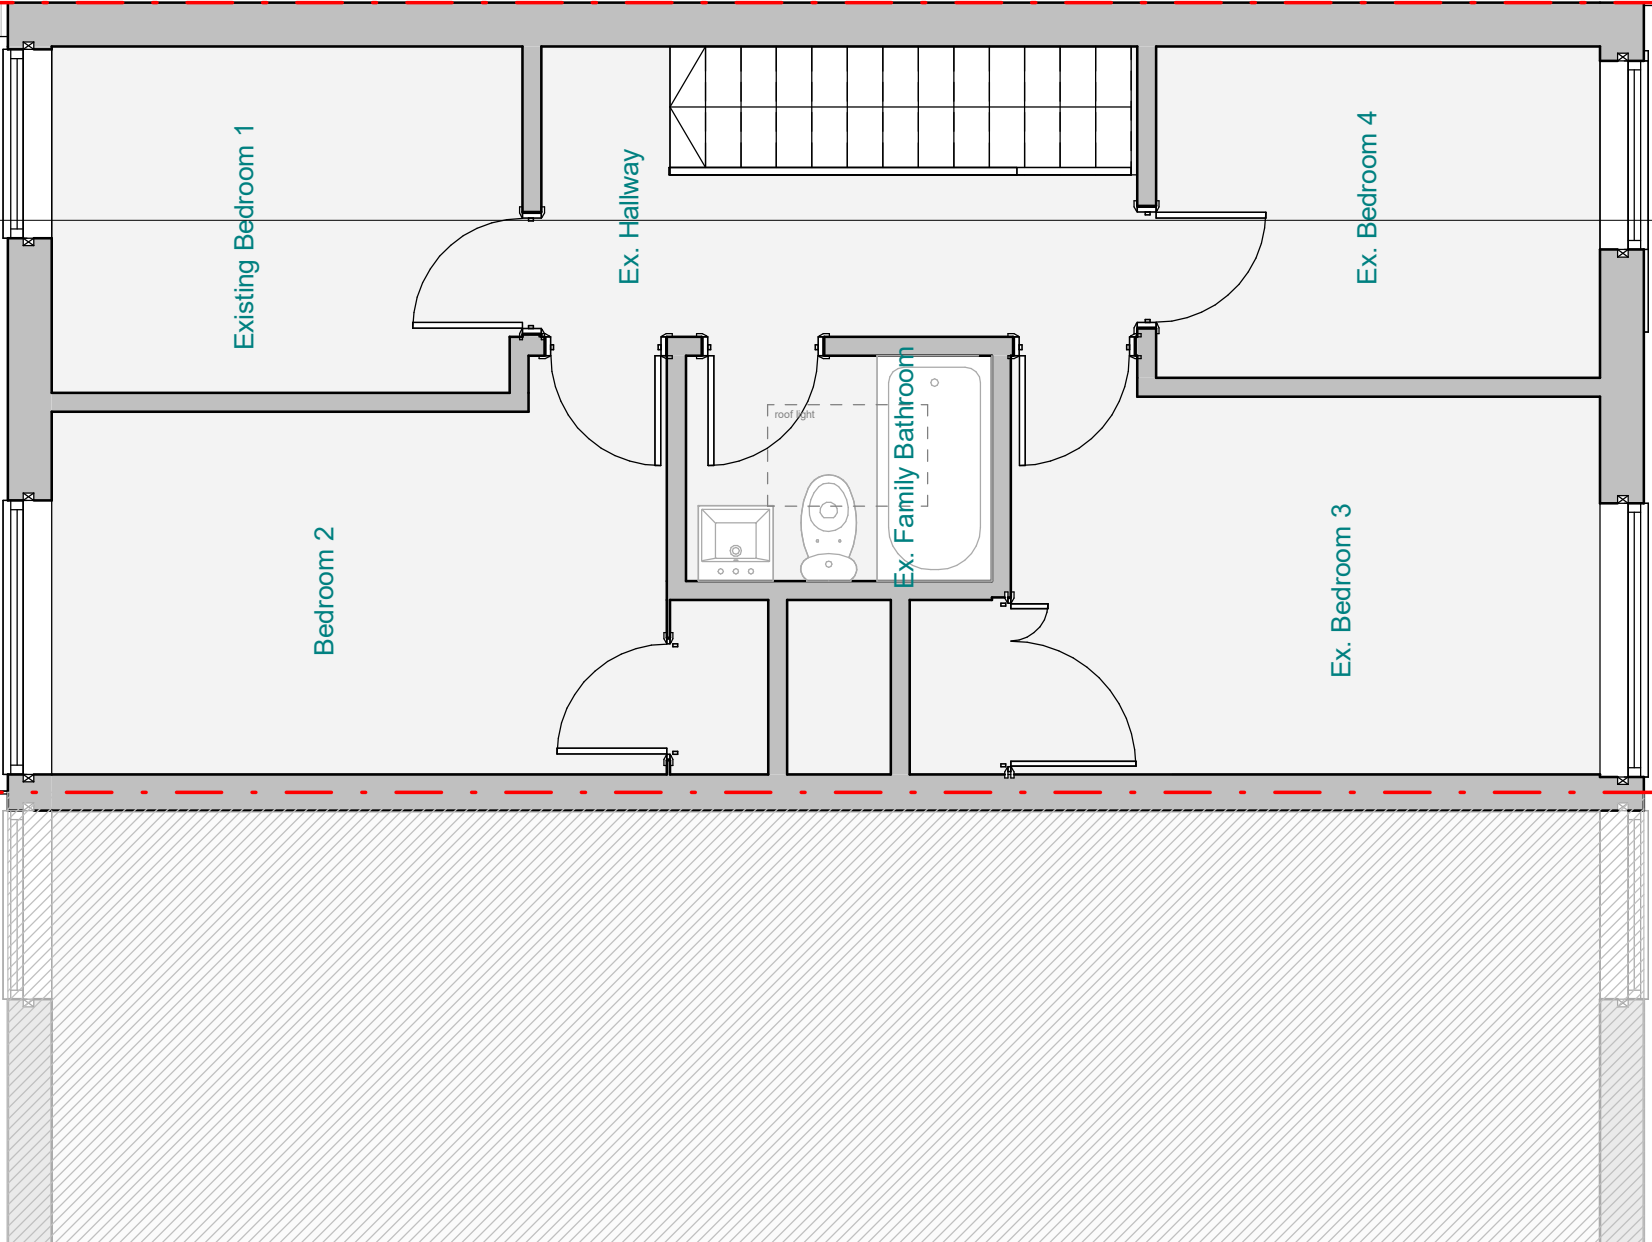

0 1 2 3 [m]

RS ARCHITECTS

RIBA
Chartered Practice
www.rsarchitects.co.uk
info@rsarchitects.co.uk

31 Kenerne Drive
Barnet EN5 2NW
020 8449 5441
074 3250 5238

This drawing is the
property of **RS
Architects** and is not
to be reproduced.


VBMS
11 Marlston Munster Square, London
NW1 3PP

VBMS 1154 Existing First Floor Plan
1:50 @A3 November, 2021


SJ
Planning

RS




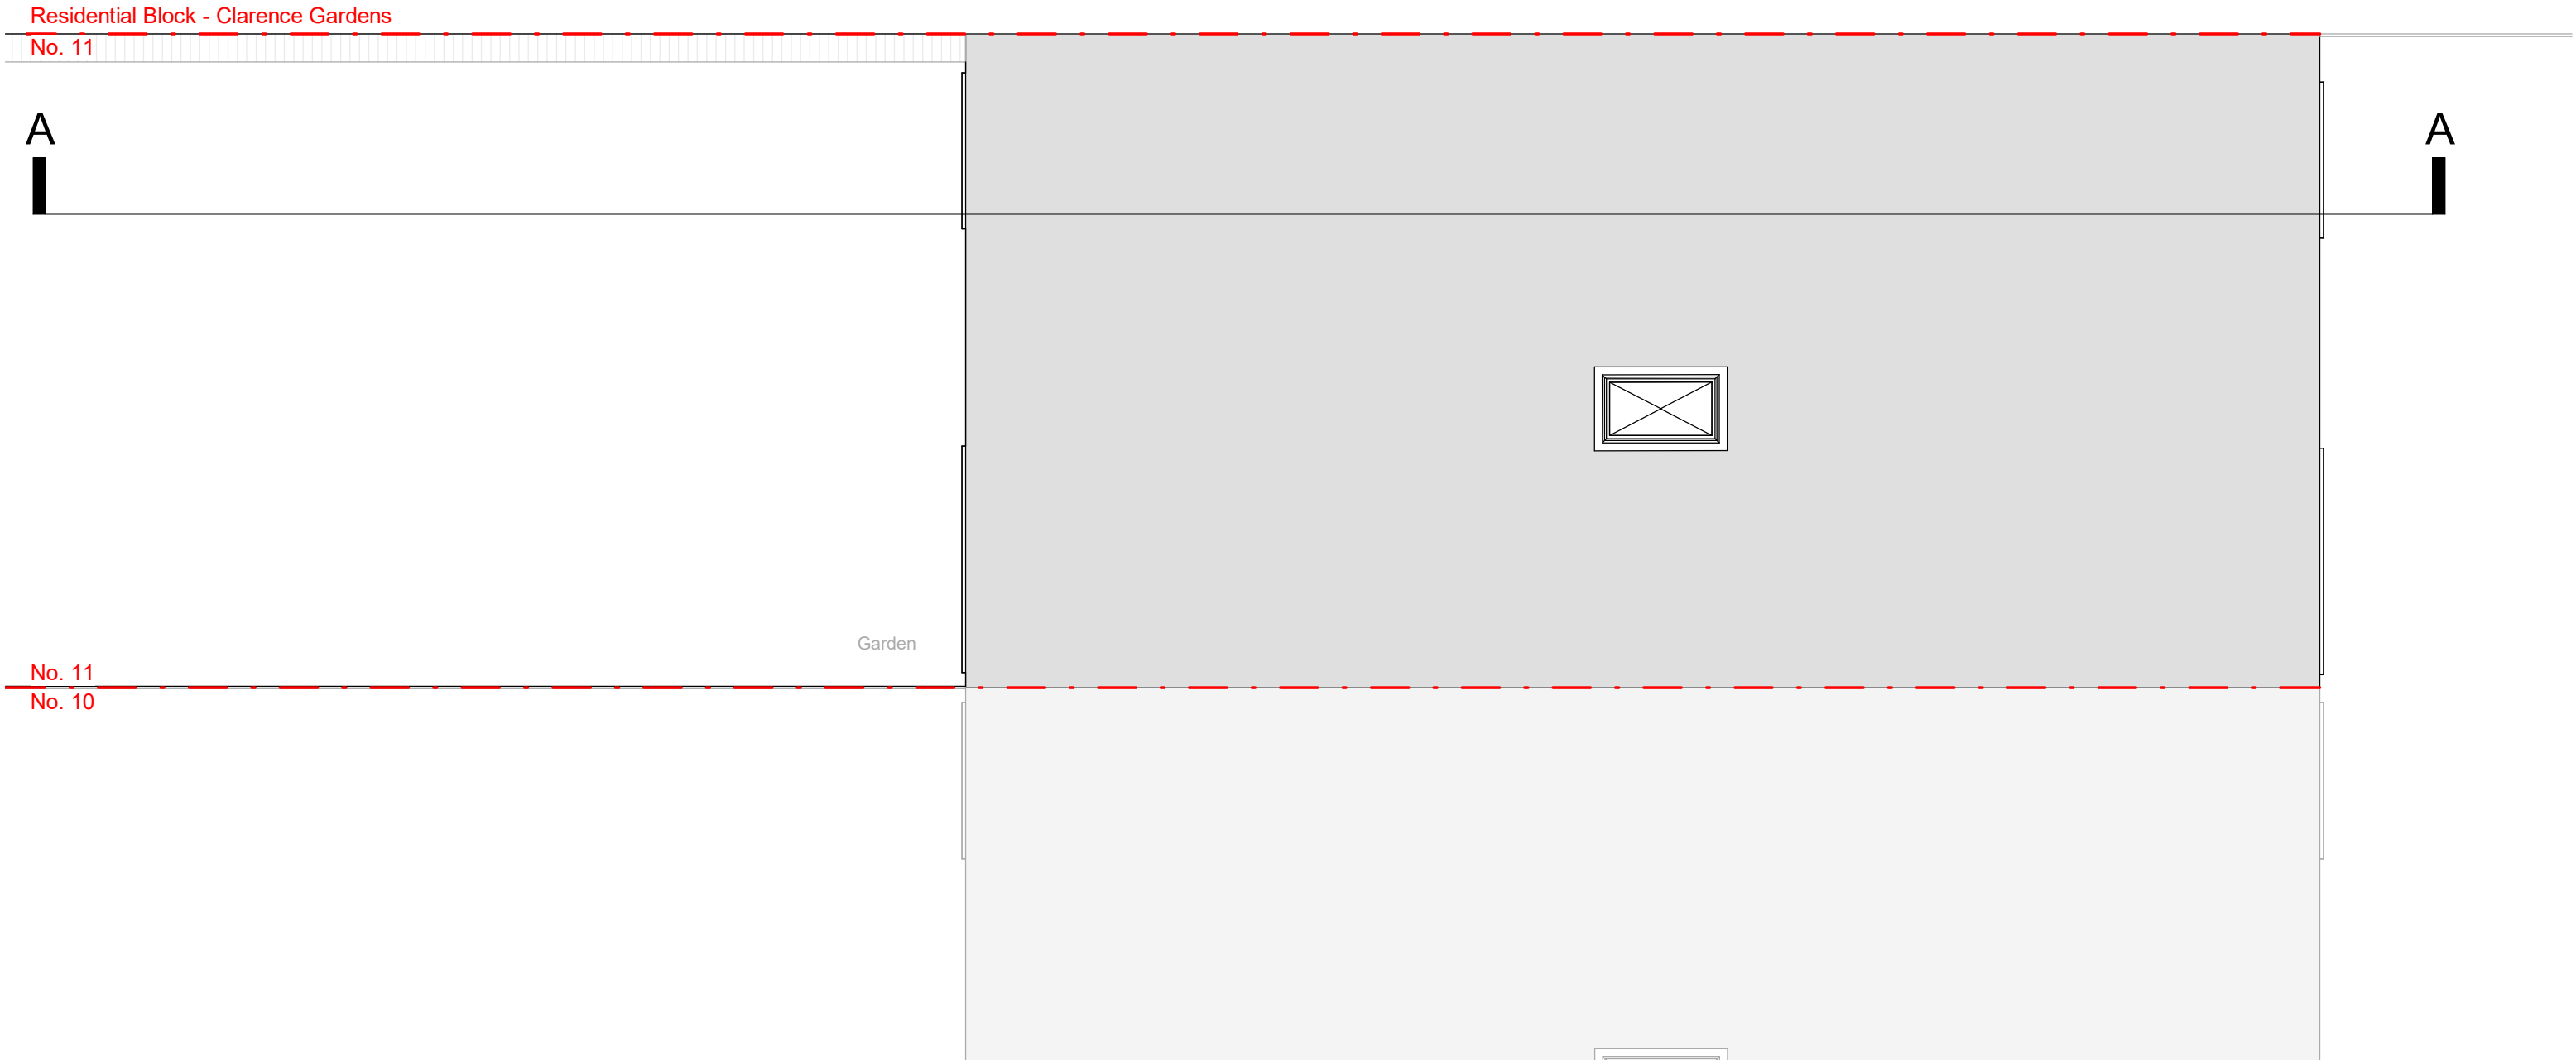

0 1 2 3 [m]

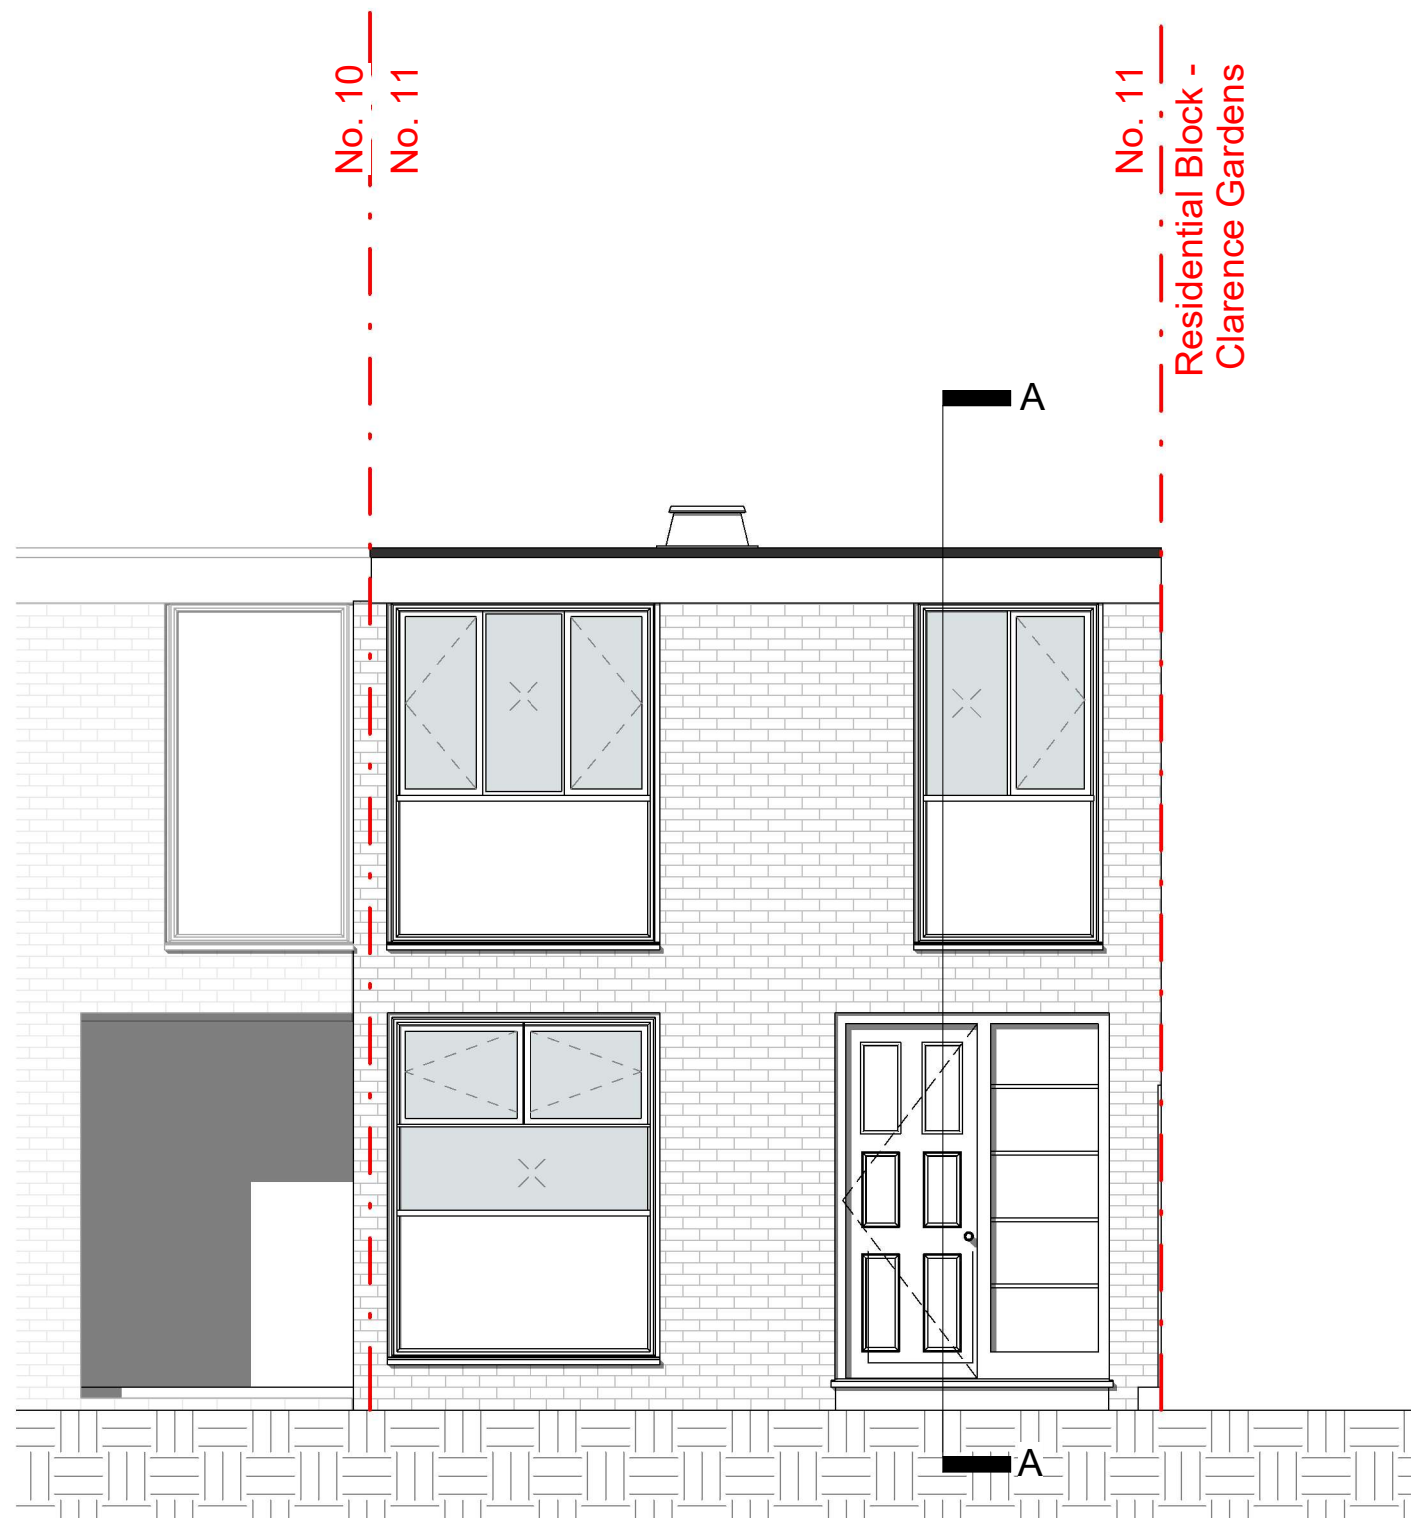

Front Elevation

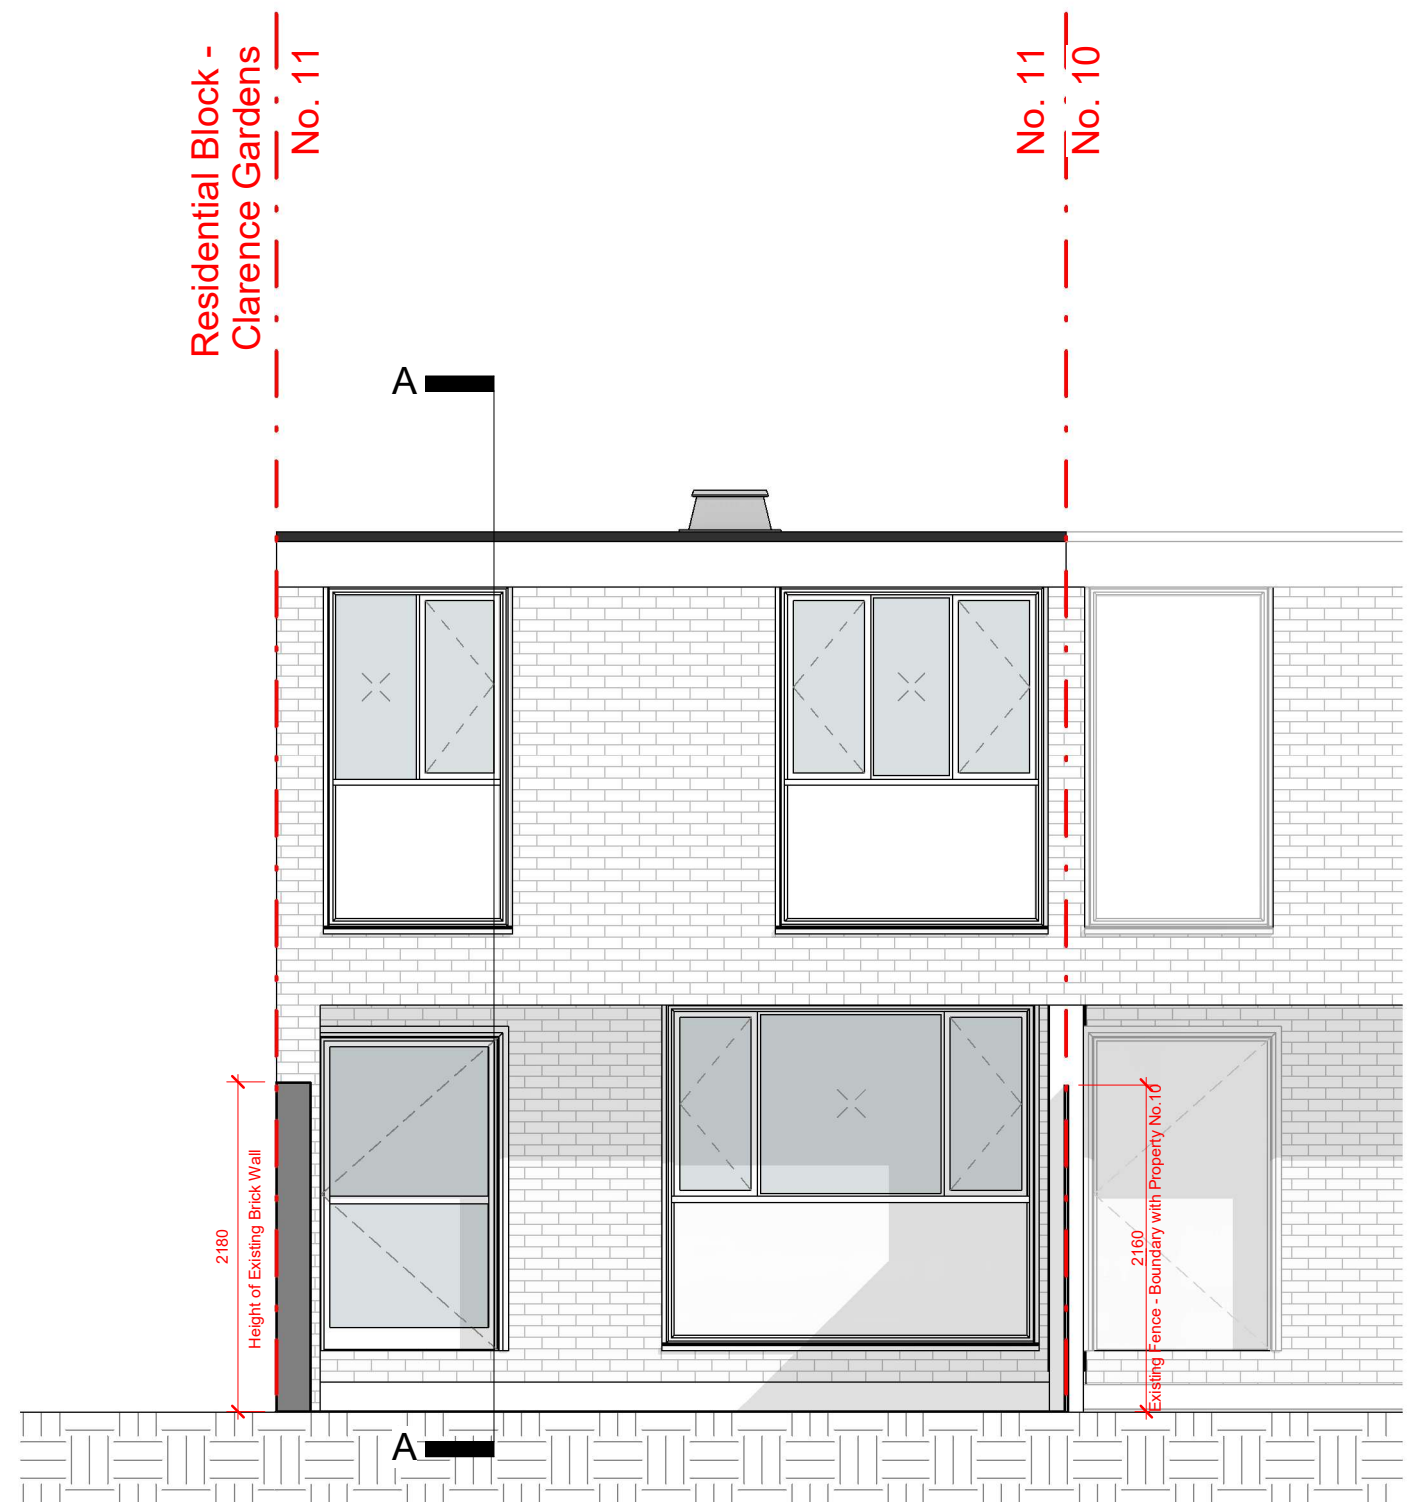

Rear Elevation

0 1 2 3 [m]

RS ARCHITECTS

RIBA
Chartered Practice
www.rsarchitects.co.uk
info@rsarchitects.co.uk


31 Kenerne Drive
Barnet EN5 2NW
020 8449 5441
074 3250 5238

This drawing is the
property of **RS
Architects** and is not
to be reproduced.

VBMS
11 Marlston Munster Square, London
NW1 3PP

VBMS 2101
1:50 @A3
Existing Front and Rear
Elevation
November, 2021

SJ RS
Planning

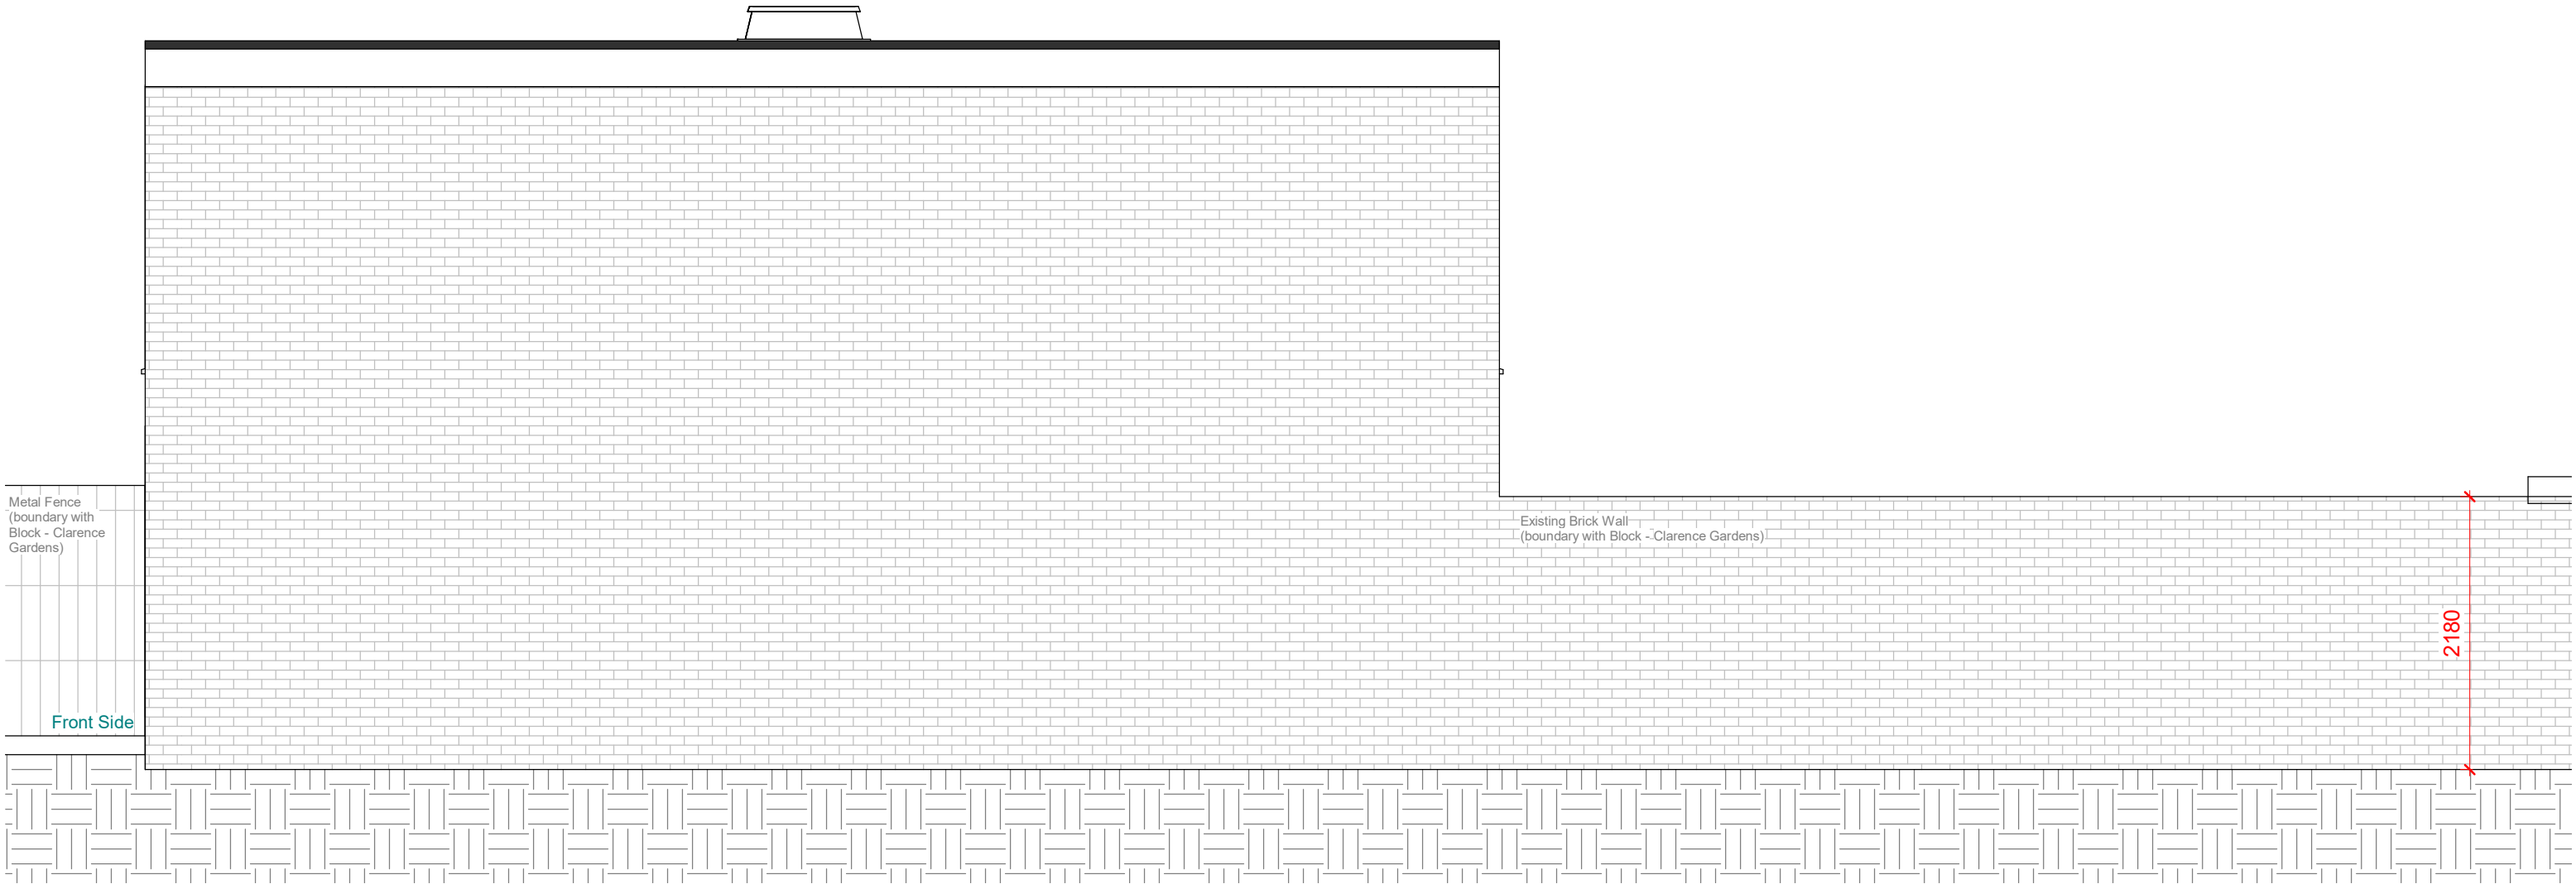

RS ARCHITECTS

RIBA 
Chartered Practice
www.rsarchitects.co.uk
info@rsarchitects.co.uk

31 Kenerne Drive
Barnet EN5 2NW
020 8449 5441
074 3250 5238

This drawing is the
property of **RS
Architects** and is not
to be reproduced.

VBMS
11 Marlston Munster Square, London
NW1 3PP

VBMS 2102 Existing Side Elevation
1:50 @A3 November, 2021

SJ RS
Planning

