
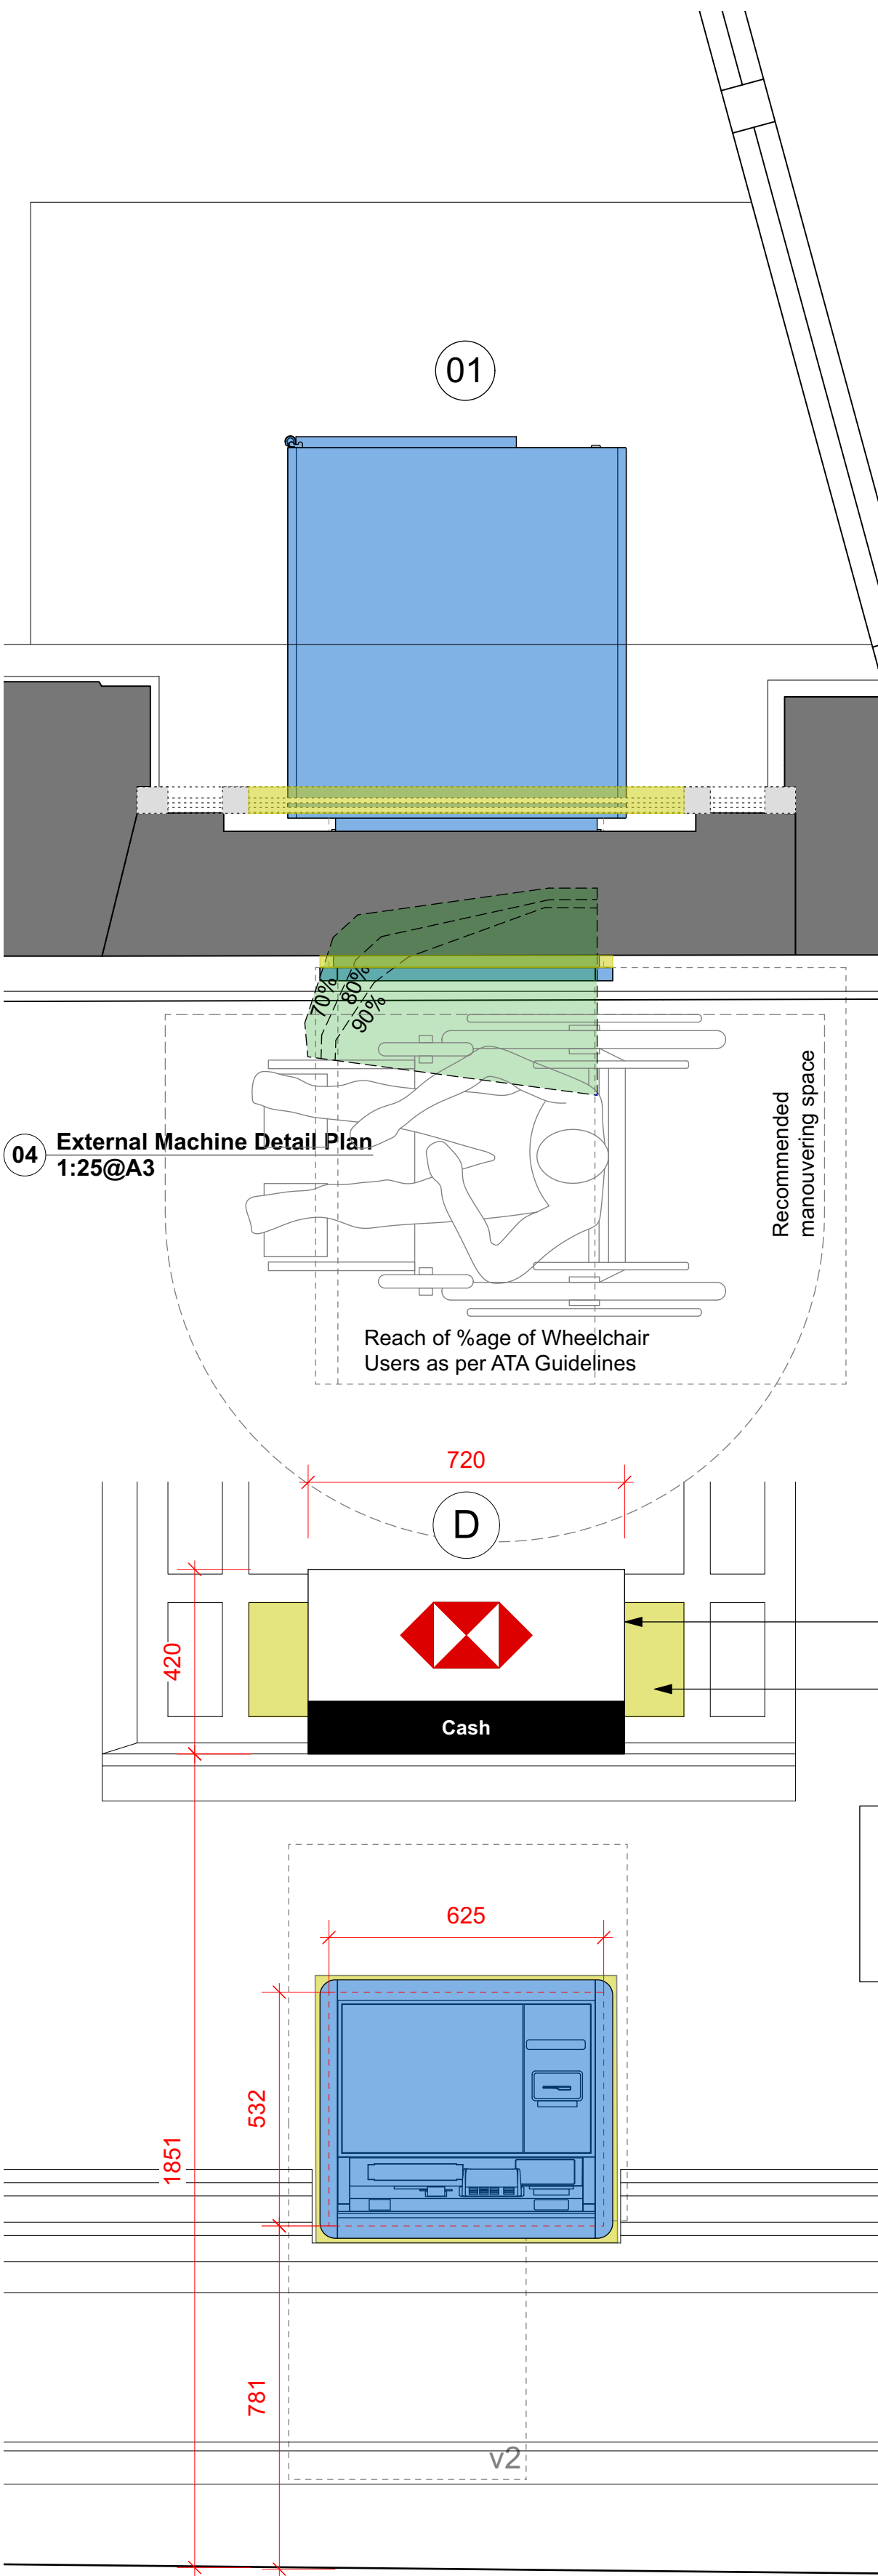




LEGEND

- SELF SERVICE MACHINE BEING REMOVED
- SELF SERVICE MACHINE/EQUIPMENT/FURNITURE BEING RELOCATED
- SELF SERVICE MACHINE NEW EQUIPMENT
- AREA OF REQUIRED ADJUSTMENT TO (EXSITING/PROPOSED)

SIGNAGE DETAILS

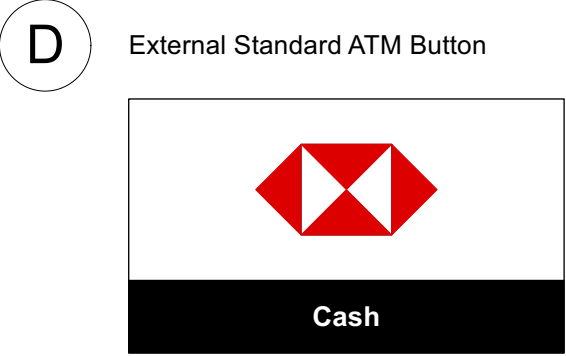

06 External Machine Detail Elevation
1:25@A3

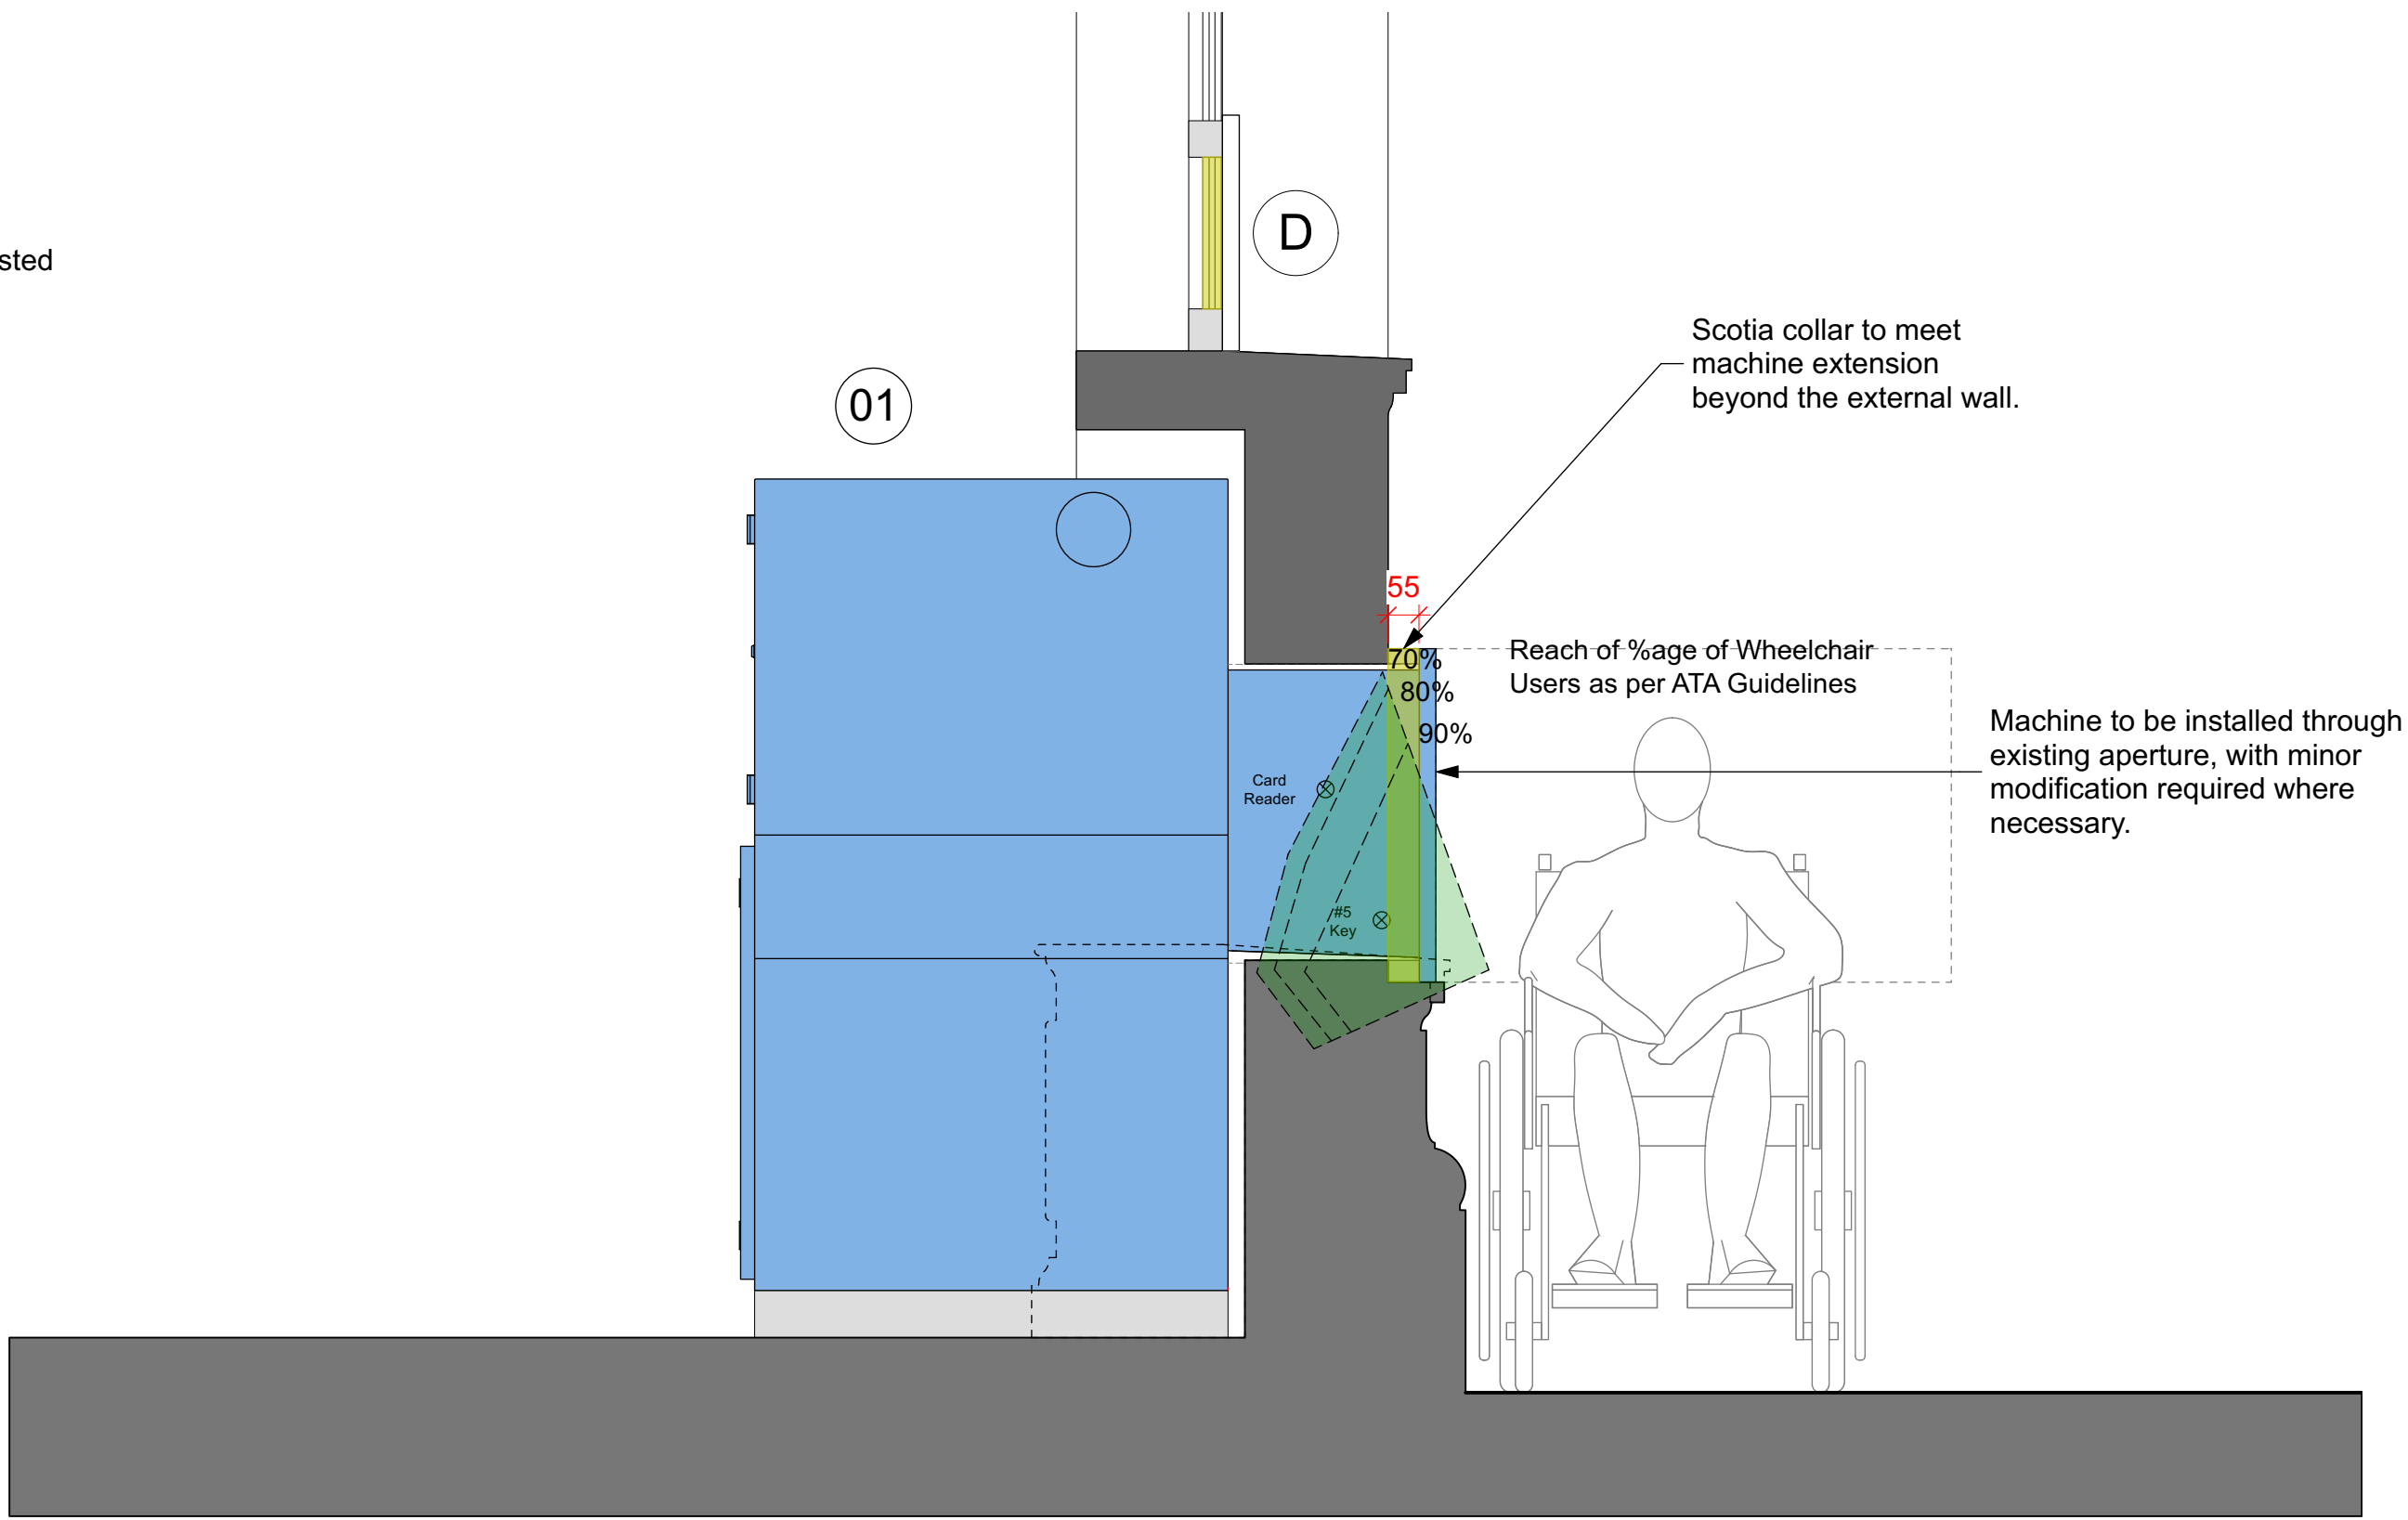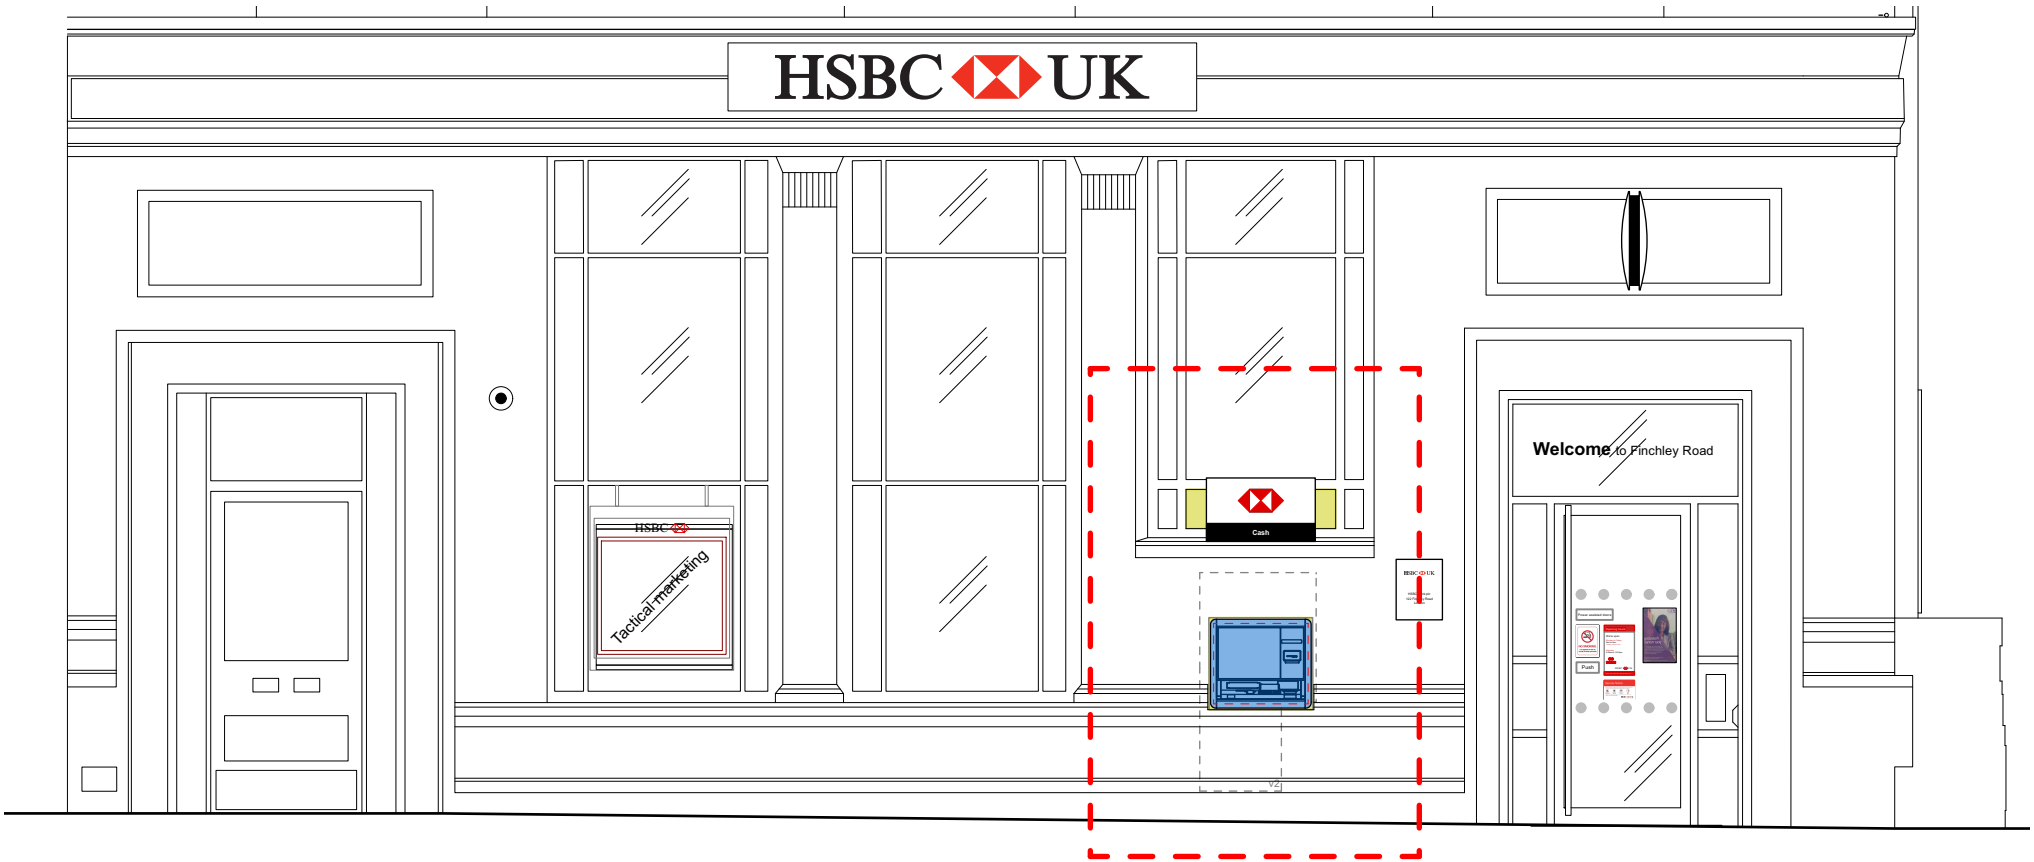

07 External Machine Detail Section
1:25@A3