



©2020 Cellnex
 All rights reserved. No part of this publication may be reproduced, stored in a retrieval system or transmitted in any form or by any means (Electronic, Mechanical, Photocopying, Recording or otherwise), without the prior written consent of the Company.


NOTES

BASED UPON ORDNANCE SURVEY DIGITAL DATA WITH THE PERMISSION OF THE CONTROLLER OF HER MAJESTY'S STATIONARY OFFICE, © CROWN COPYRIGHT. LICENCE NO. 100038864

O.S. LANDRANGER MAP No. 176 / 177



LOCATION PLAN
 SCALE 1:50,000

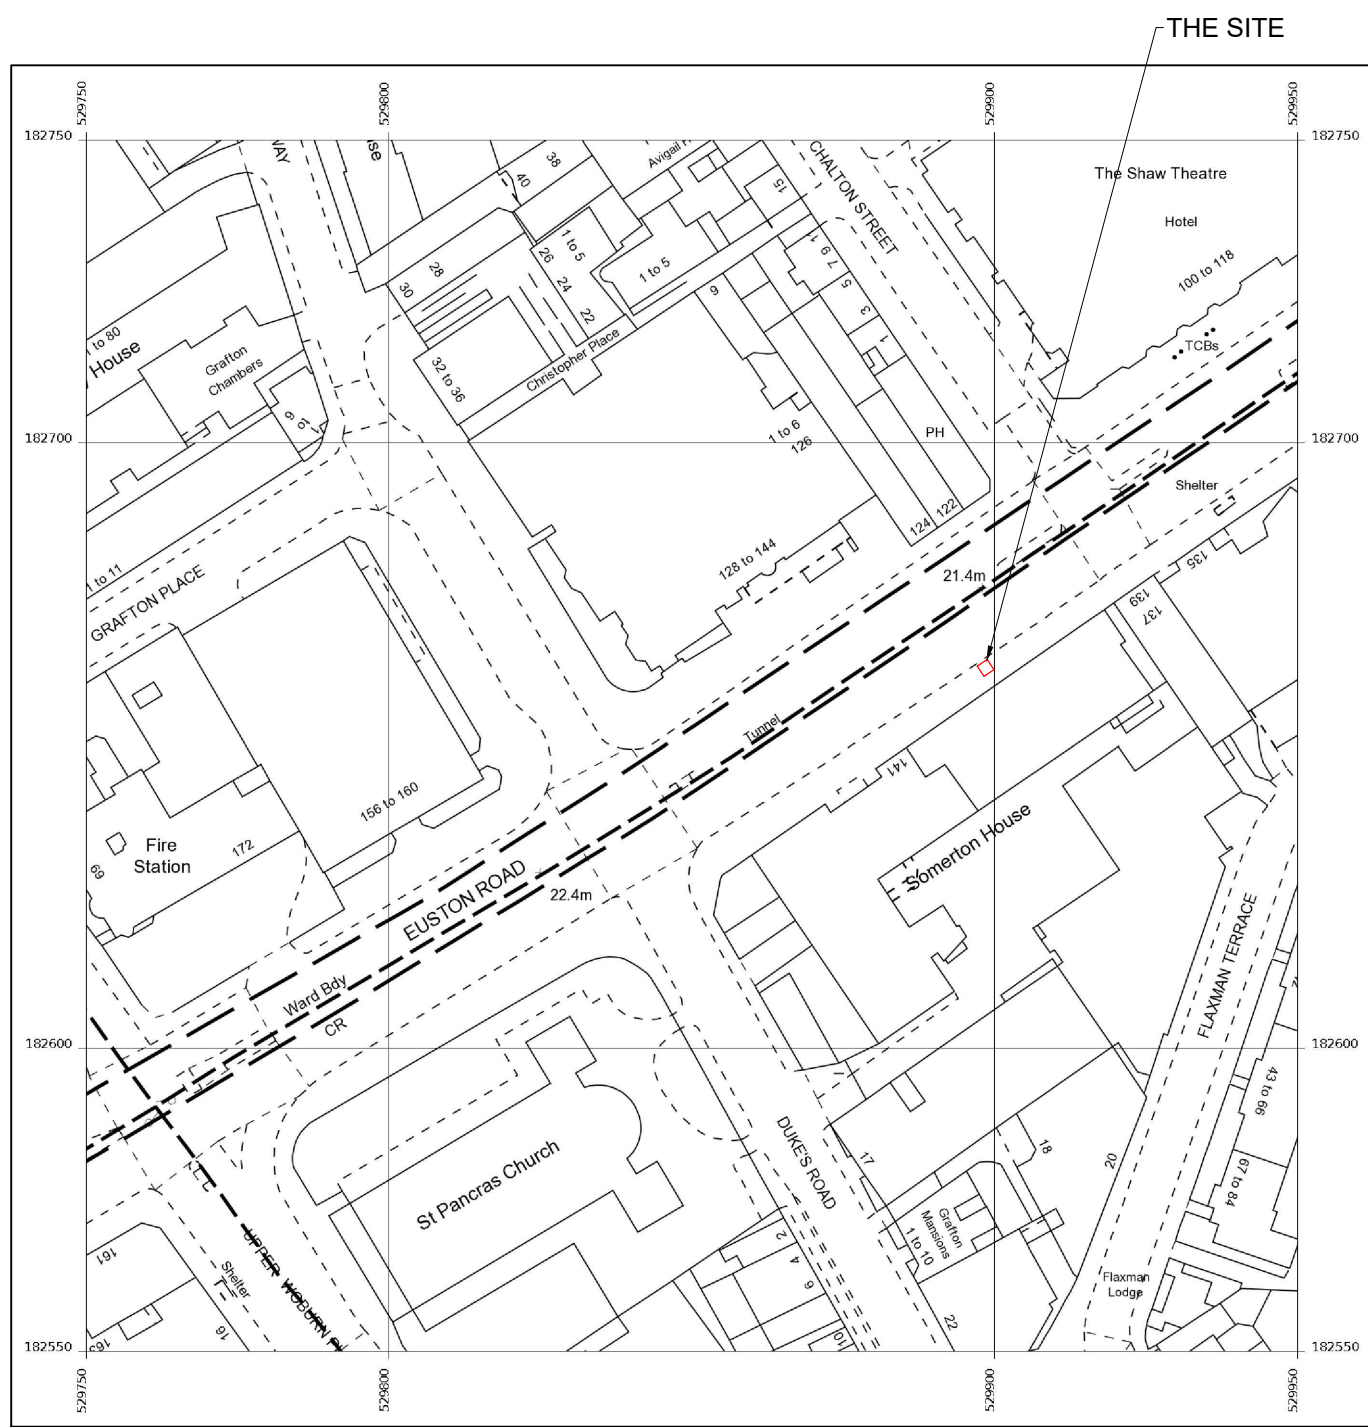

LOCATION PLAN
 SCALE 1:1250

PROJ No			
PROJ No			
PROJ No			
2	PROJ No N/A REVISED LOCATION PLAN	01/04/22	TCSTCS
1	PROJ No N/A LOCATION PLAN	09/12/21	TCSTCS
ISS	REVISION	DATE	DRN APP



CELLNEX UK
 R+, 4TH FLOOR, 2 BLA GRAVE STREET, READING, RG1 1AZ
 Tel. 020 4526 8553

SITE No **UK5D038097**
 CNX-CMD-001-SP
 EUSTON RD
 CAMDEN
 LONDON
 GREATER LONDON
 NW1 2AY

NGR TQ 29900 82663
 OS GRID 529900 182663

TITLE
 LOCATION PLAN

SCALE	SEE DRAWING		
DRAWN	TCS	17/11/21	
APPROVED	TCS	01/04/22	

DRG No.	Sheet 1 of 1	Rev
UK5D038097-00-004-ML002		2