


© AMP Architecture Ltd
Do not scale from this drawing.
Dimensions are to be verified on site prior to construction.
Ordnance Survey Data reproduced by permission of Ordnance Survey® on behalf of Her Majesty's Stationery Office. © Crown Copyright. All rights reserved.

Notes

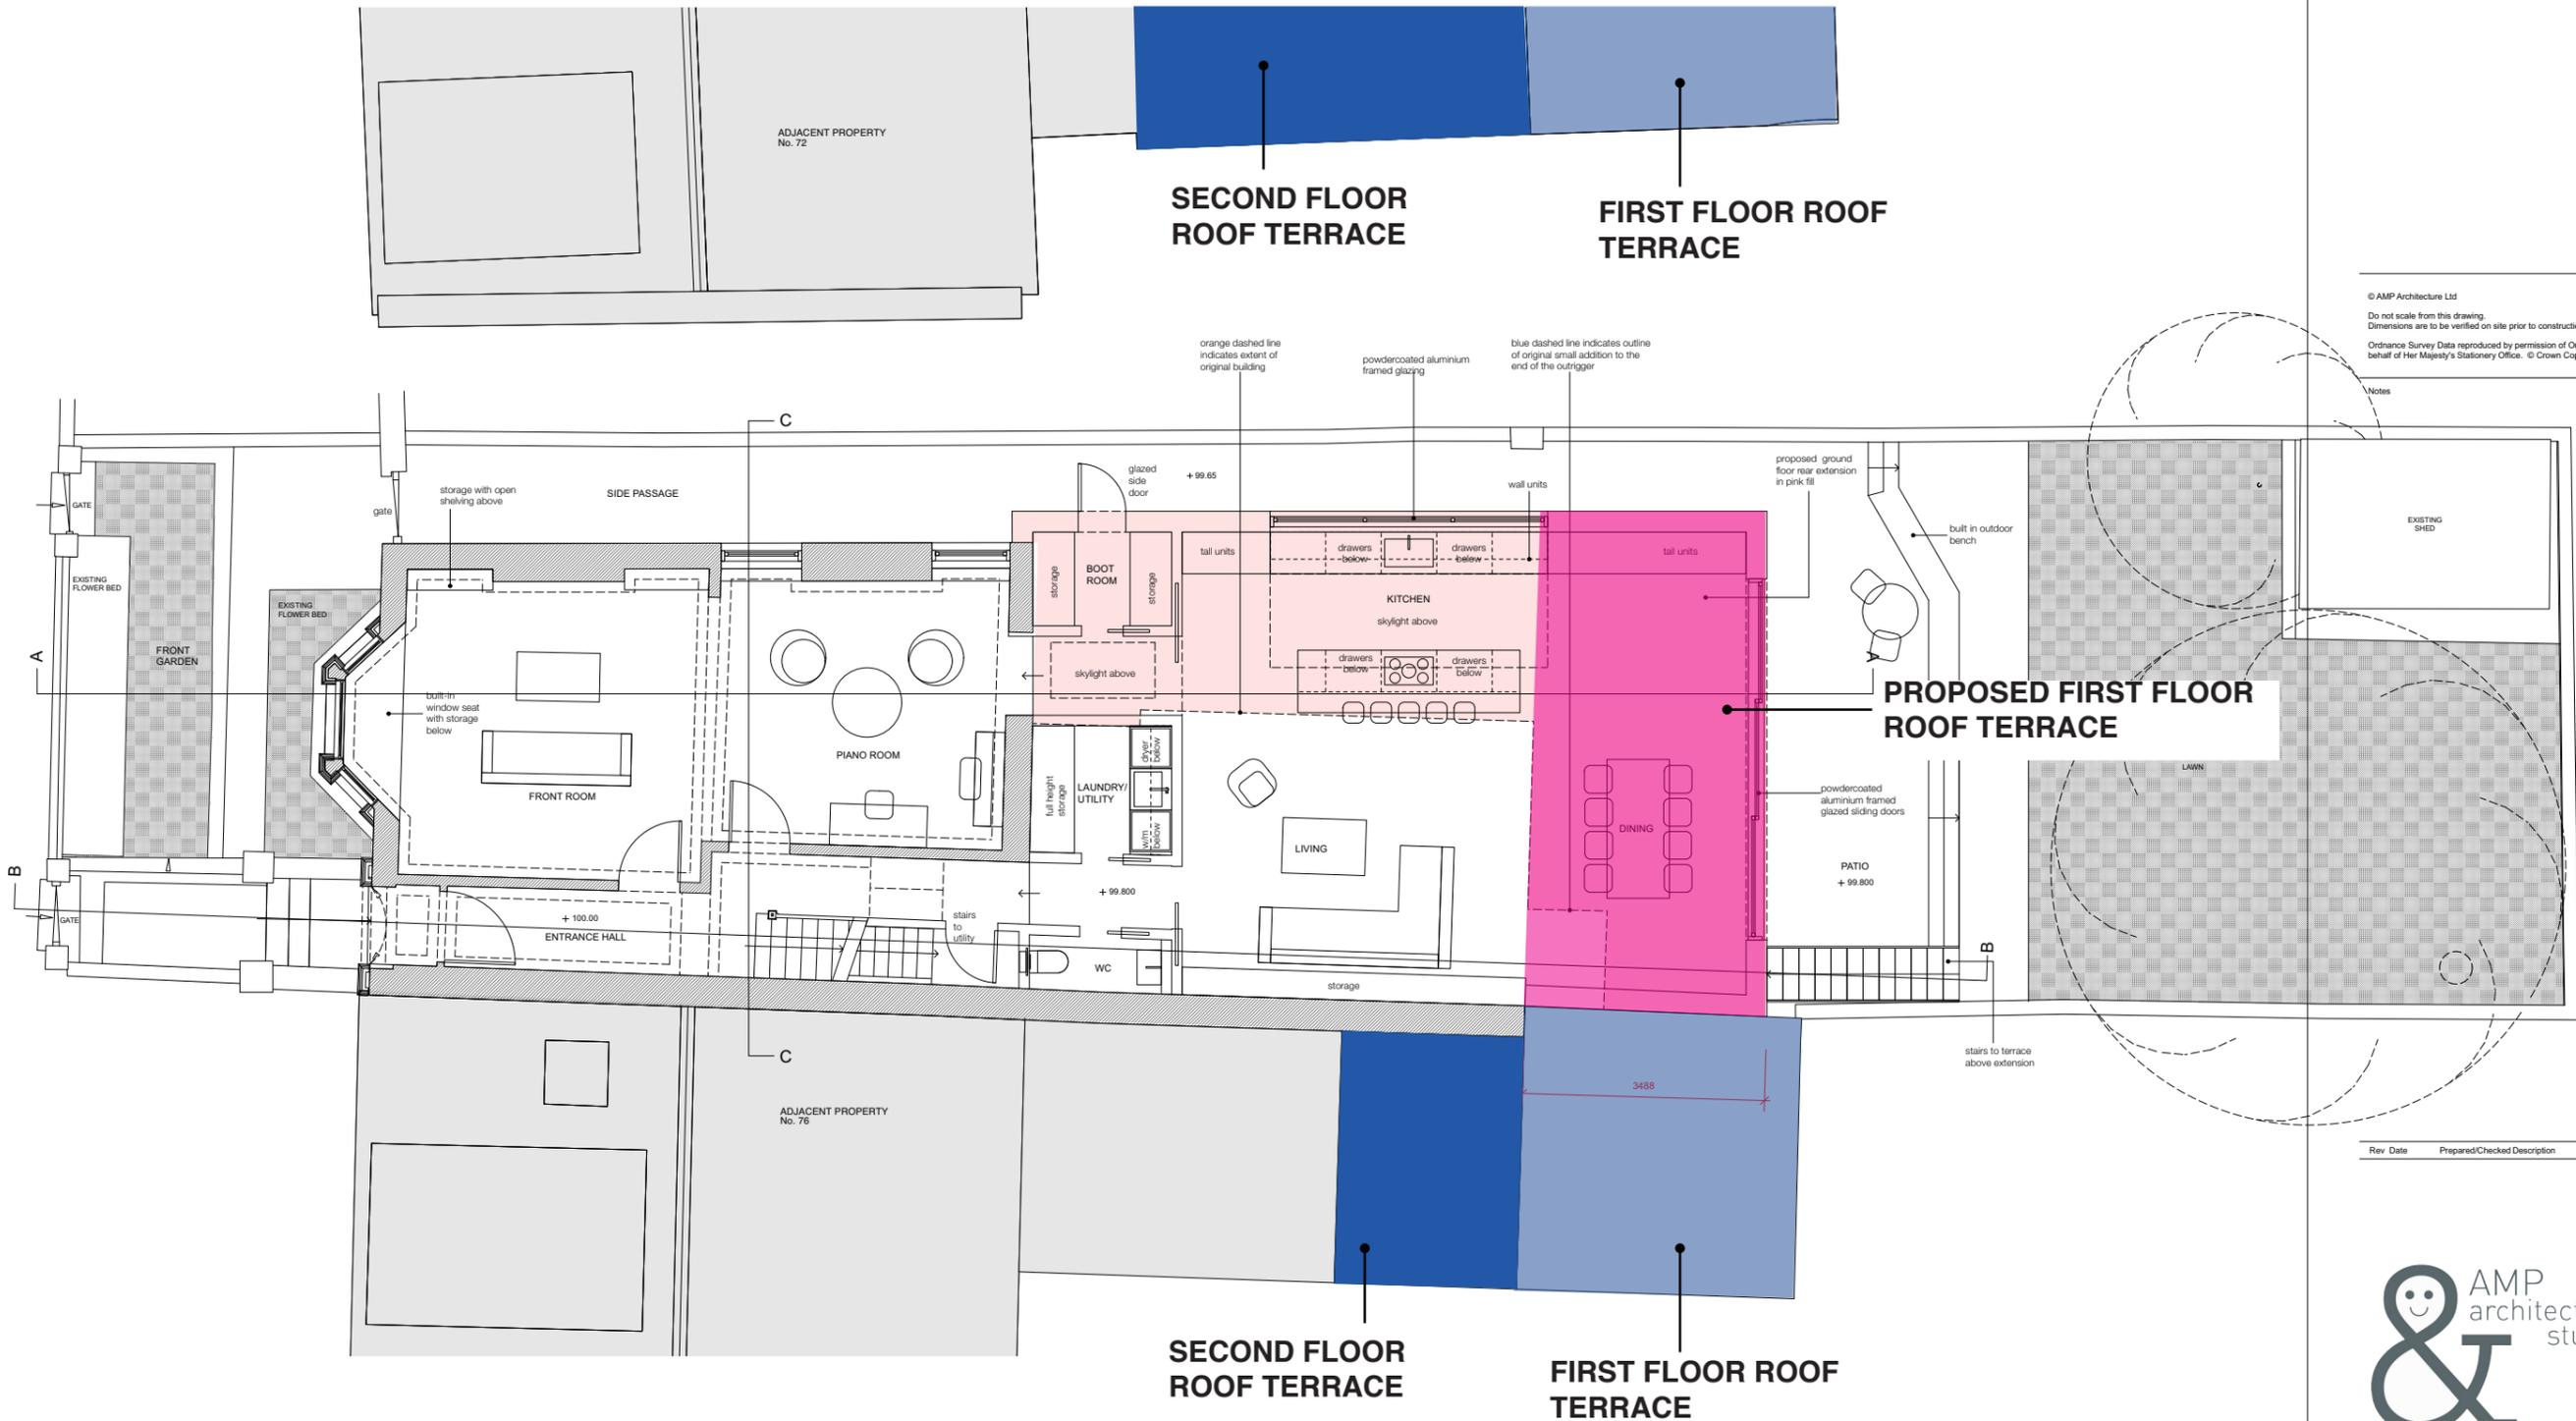

GROUND FLOOR

Rev	Date	Prepared/Checked	Description



The Studio, 4 Cole Park Road, Twickenham TW1 1HW
AMP Architecture Studio is a trading name for
AMP Space Ltd (Company Registration 12452245)
07590 319111 / info@amparchitecture.co.uk
www.amparchitecture.co.uk

Client
Ms Christabel Constance

Project
**74 Savernake Road
London NW3 2JU**

Drawing Title
Proposed Plan

Drawing Status	Date	Scale	Drawn
Planning	27/10/21	1:50@A1	OA
Drawing Number	Revision		

140-P-020

C