


① VAULT A - CROSS SECTION

② VAULT A - LONG SECTION



③ BASEMENT VAULTS & LIGHTWELL - PLAN

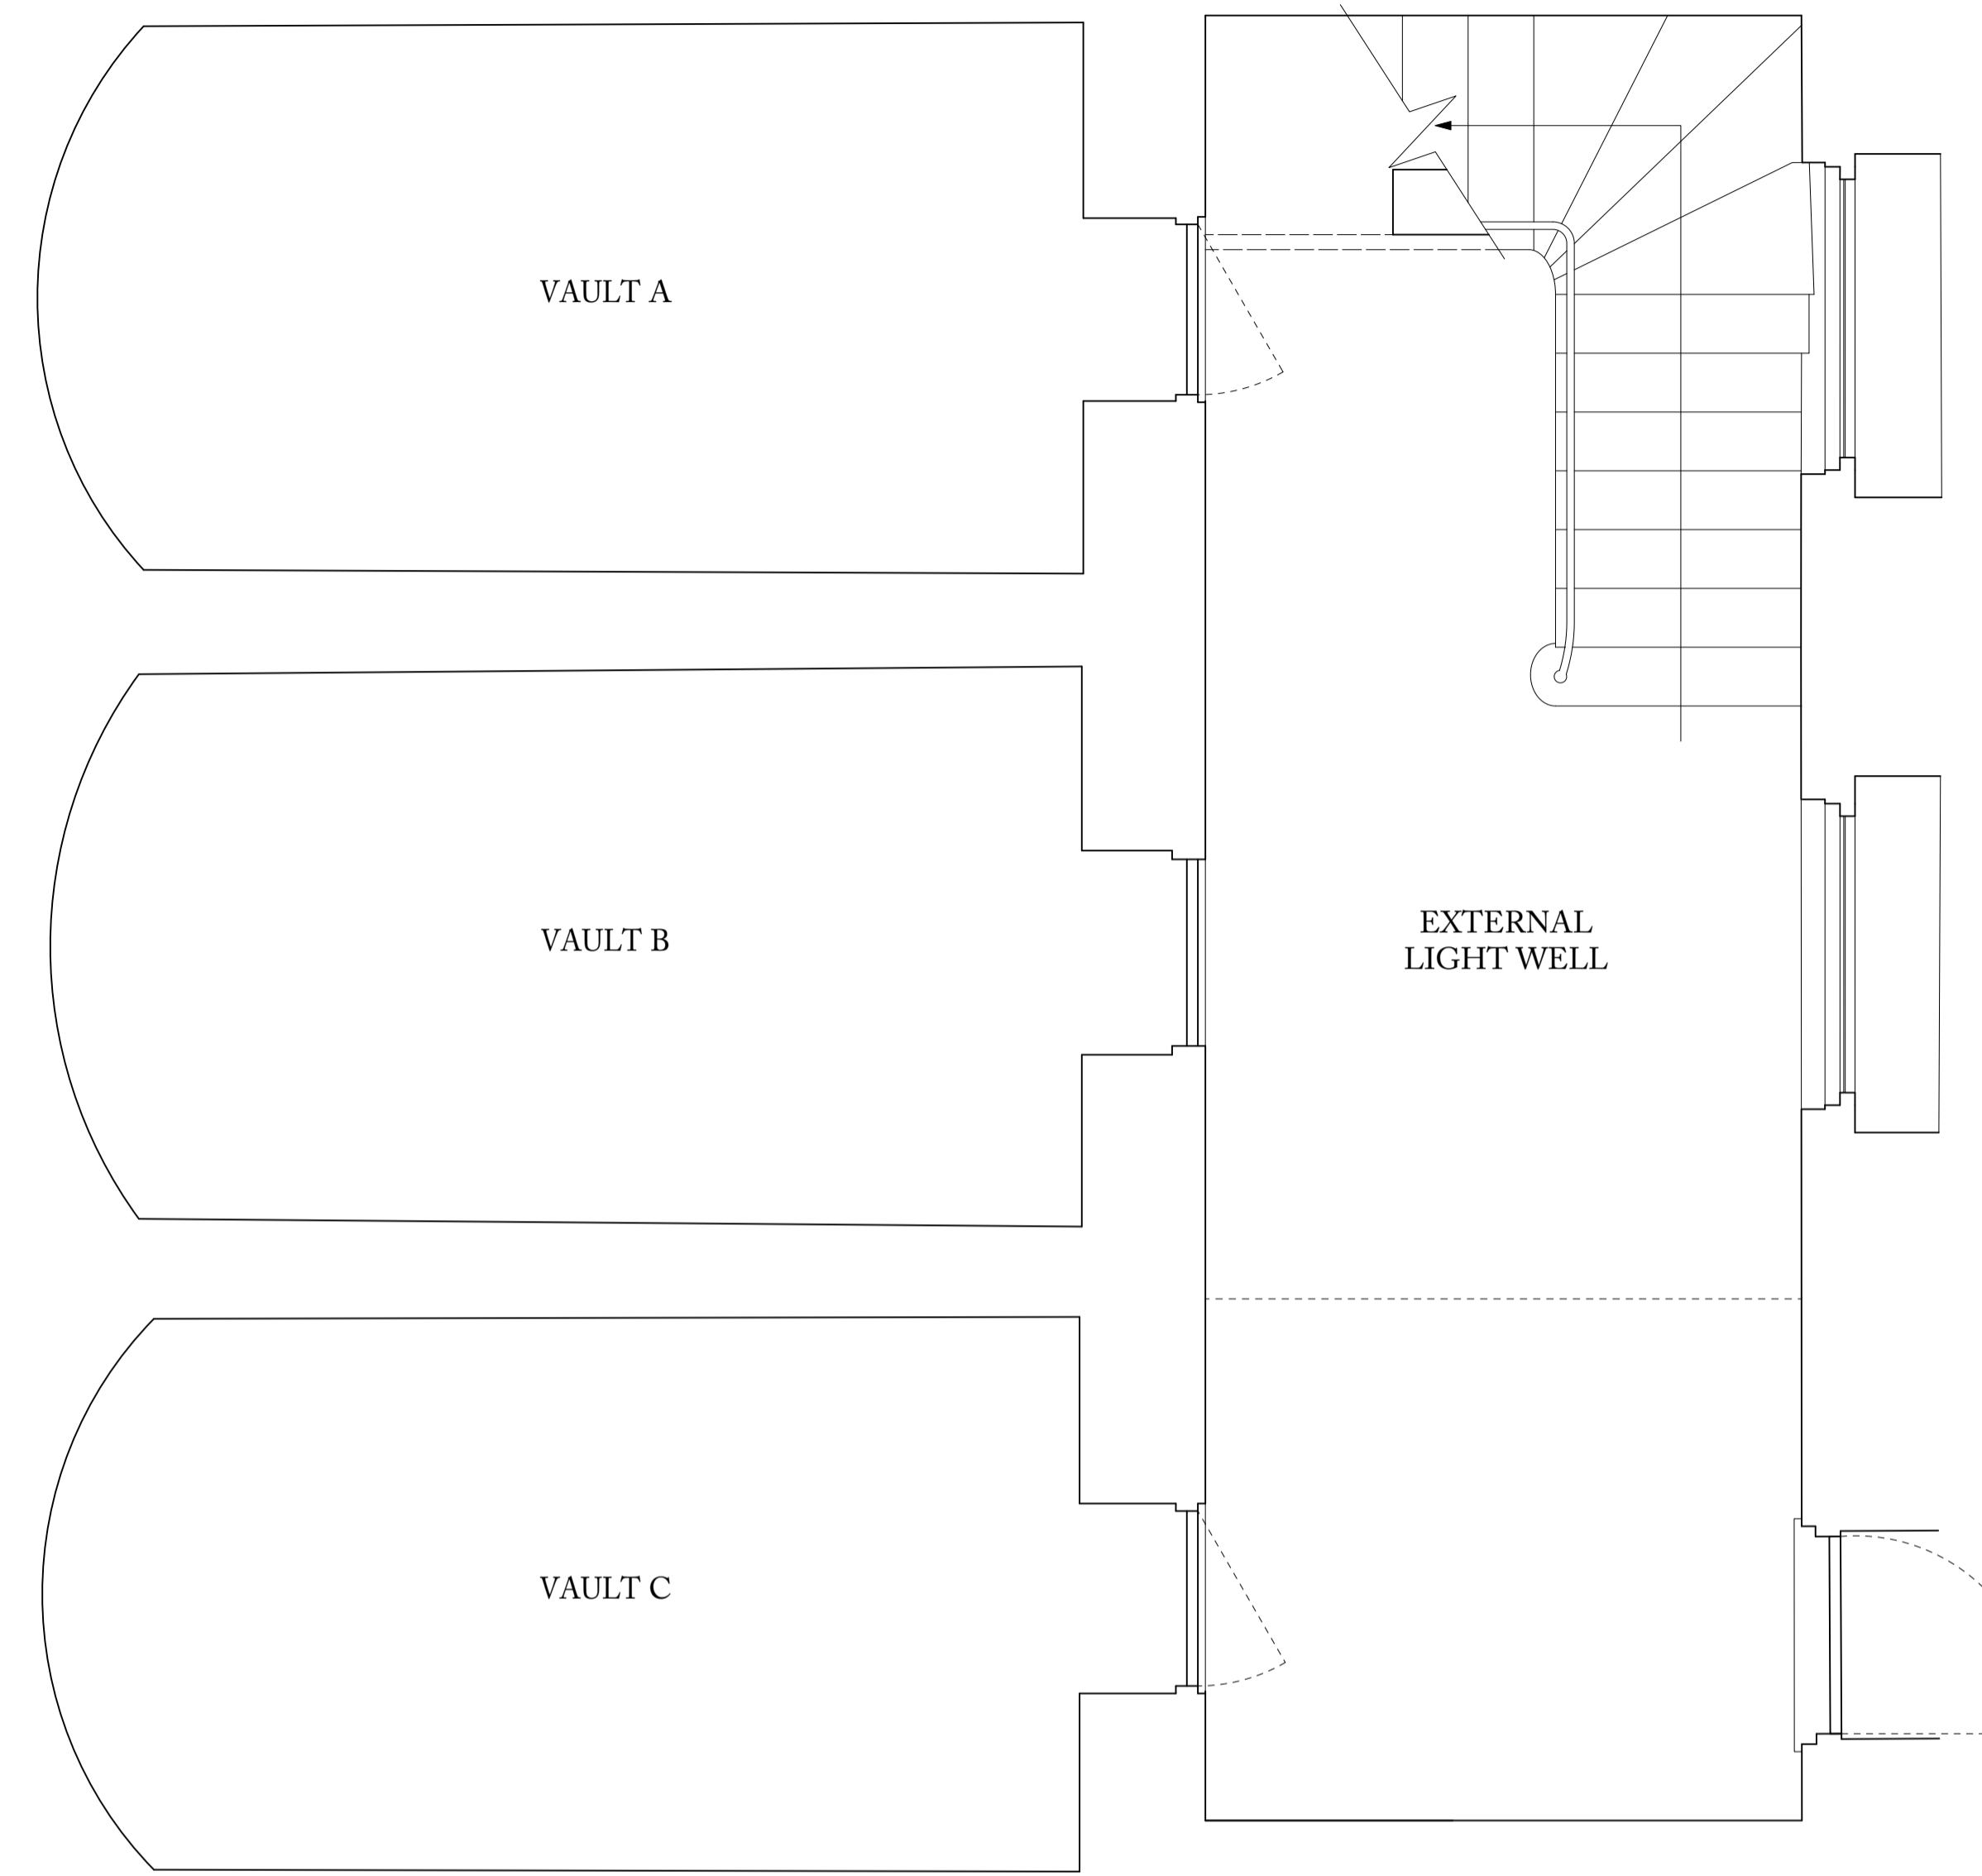

P	Submitted for planning.	14.04.22
REV. NO	AMENDMENT	DATE

Ben Pentreath		3 Lamp Office Court Lamb's Conduit Street London WC1N 3NF T +44 (0) 20 7430 2424 benpentreath.com	
PROJECT:	11 CHESTER TERRACE		
TITLE:	BASEMENT VAULTS AS EXISTING		
DRAWING NO:	S-601	REV. NO:	P
SCALE:	1:25@A1 1:50@A3	DRAWN BY:	OS
DATE:	14.04.22	CHECKED BY:	RJC

All dimensions to be checked on site.
All designs © Ben Pentreath Ltd 2020. Not to be reproduced without permission