

TPS.

TAYLOR PROJECT SERVICES LLP
BUILDING SERVICES CONSULTANTS




THE BEDFORD ESTATES



5 Bloomsbury Place, London, WC1A 2QP

M&E DRAWINGS - PLANNING ISSUE - Rev 0

13.04.22

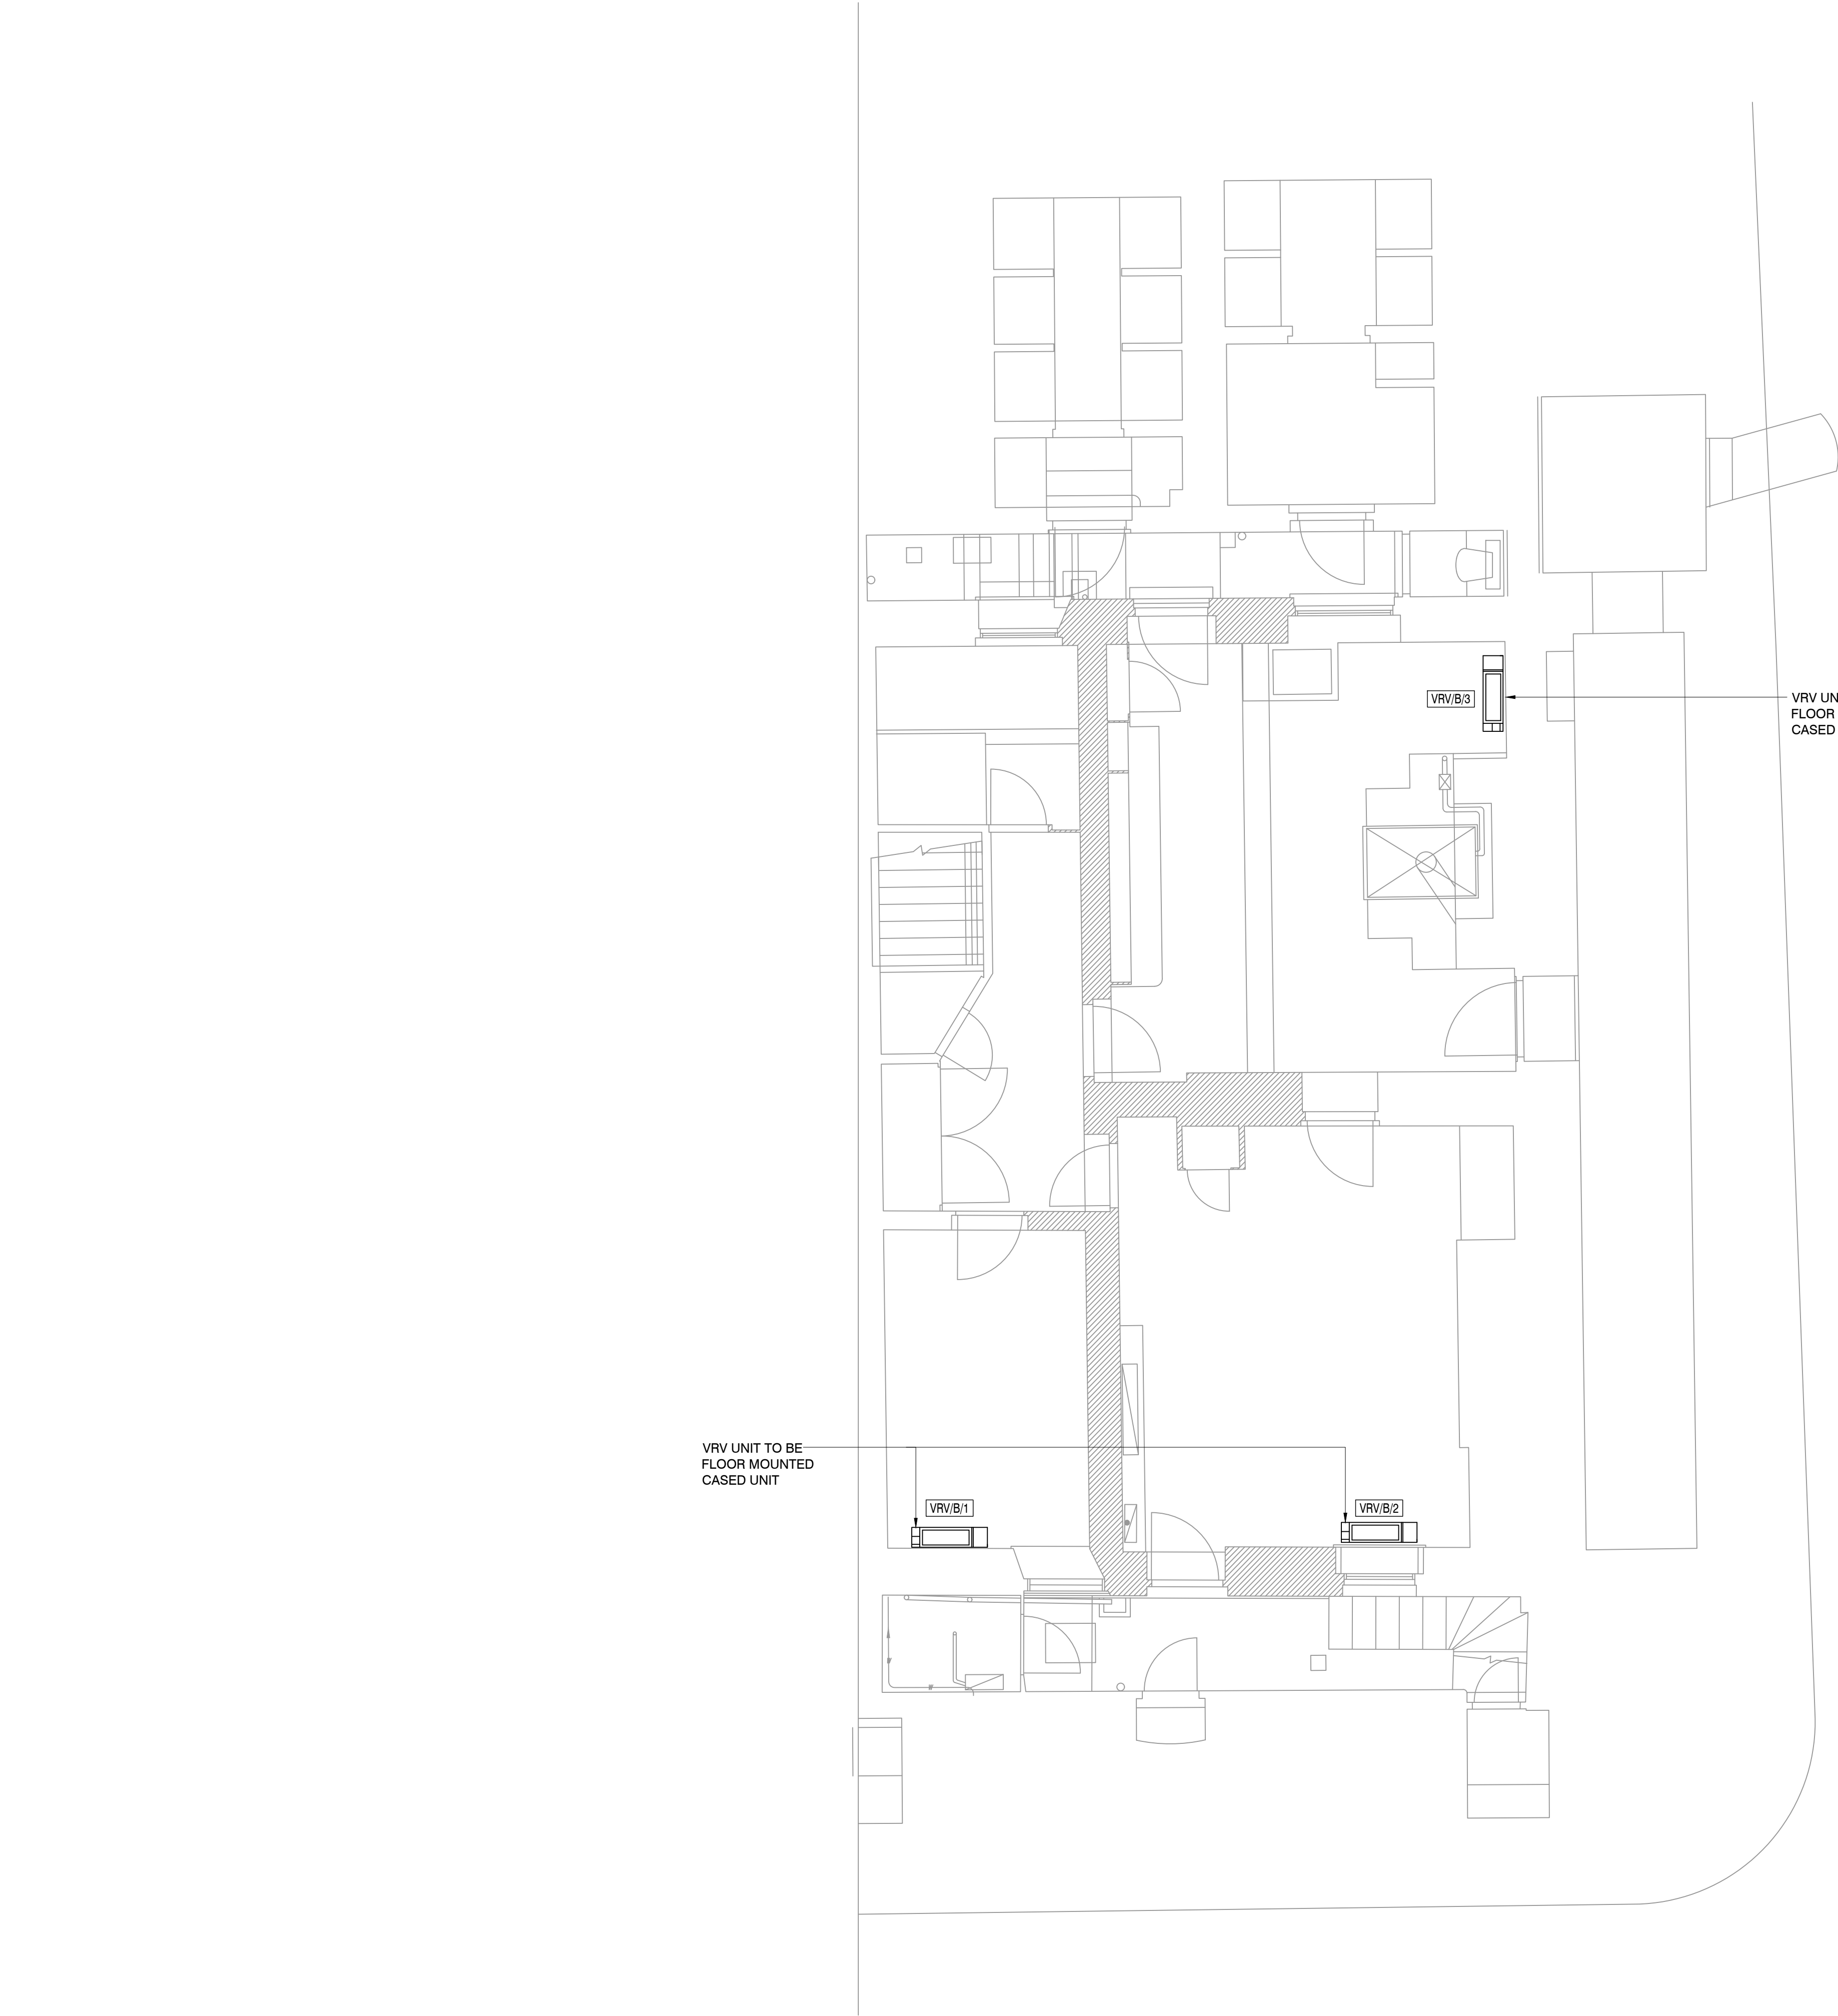

- THIS DRAWING MUST NOT BE REPRODUCED WITHOUT PRIOR CONSENT.
DO NOT SCALE FROM THIS DRAWING - ALL DIMENSIONS TO BE CHECKED ON SITE
THIS DRAWING IS COPYRIGHT ©
- ### GENERAL NOTES
1. THIS DRAWING MAY NOT CONTAIN ALL DETAILS OF ALL SYSTEMS, MATERIALS, ANCILLARY ITEMS, ETC. SHOWN ON THIS DRAWING NECESSARY TO DESCRIBE A COMPLETE INSTALLATION. PROVIDE ALL DETAILS OF ALL SYSTEMS, MATERIALS, ANCILLARY ITEMS, ETC. NECESSARY TO PROVIDE, INSTALL, COMMISSION AND SET TO WORK A COMPLETE INSTALLATION THAT MEETS THE SPECIFIED DESIGN CRITERIA AND CAN BE MAINTAINED IN ACCORDANCE WITH THE DEFINED STANDARDS, GOOD INDUSTRY PRACTICE AND MANUFACTURERS RECOMMENDATIONS AND INSTRUCTIONS.
 2. ALL IDENTIFIED CONFLICTS BETWEEN THIS DRAWING AND OTHER DRAWINGS AND SPECIFICATIONS ARE TO BE BROUGHT TO THE ATTENTION OF THE DESIGN TEAM FOR CLARIFICATION AND RESOLUTION.
 3. ALL IDENTIFIED ANOMALIES THAT EXIST ON THIS DRAWING ARE TO BE BROUGHT TO THE ATTENTION OF THE ENGINEER FOR CLARIFICATION AND RESOLUTION.
 4. THE COST OR LIABILITY OF ANY CONFLICTS OR ANOMALIES IN THE DRAWINGS WITH OTHER TENDER OR CONTRACT DOCUMENTS NOT BROUGHT TO THE ATTENTION OF THE DESIGN TEAM AND ENGINEER FOR CLARIFICATION AND RESOLUTION ARE DEEMED TO BE ACCEPTED AND INCLUDED BY THE CONTRACTOR.
 5. THE CONTENT OF THIS DRAWING IS INTENDED TO COMMUNICATE THE DESIGN INTENT OF THE BUILDING SERVICES SYSTEM(S) SHOWN ON THIS DRAWING.
 6. THE CONTRACTOR IS REFERRED TO THE MECHANICAL SERVICES SPECIFICATION FOR INSTRUCTION ON THE APPLICATION OF ALL CONTRACTOR DESIGN (WHEN REQUIRED) AND INSTALLATION STANDARDS, REGULATIONS, CODES OF PRACTICE, ETC.
 7. ALL SERVICE ROUTES, EQUIPMENT AND PLANT LOCATIONS AND MAINTENANCE SPACE SHOWN ON THIS DRAWING ARE INDICATIVE AND FOR INFORMATION ONLY. THE FABRICATION, WORKING OR INSTALLATION DRAWINGS SHALL DEFINE ALL REQUIRED SERVICE ROUTES, EQUIPMENT AND PLANT LOCATIONS AND MAINTENANCE SPACE IN ACCORDANCE WITH DEFINED STANDARDS, GOOD INDUSTRY PRACTICE AND MANUFACTURERS RECOMMENDATIONS AND INSTRUCTIONS.
 8. THIS DRAWING IS NOT A CONSTRUCTION, FABRICATION, WORKING OR INSTALLATION DRAWING. THE CONTRACTOR IS REFERRED TO THE MECHANICAL SERVICES SPECIFICATION FOR INSTRUCTION ON THE PREPARATION AND CO-ORDINATION OF CONSTRUCTION, FABRICATION, WORKING OR INSTALLATION DRAWINGS.
 9. ALL PENETRATIONS THROUGH FLOOR SLABS, COLUMNS, BEAMS, BRACING AND LOAD BEARING WALLS ARE TO BE AGREED WITH THE STRUCTURAL ENGINEER **PRIOR** TO THE FORMATION OF SAID PENETRATION.
 10. FOR FINAL SERVICES SETTING OUT AND CO-ORDINATION, THE CONTRACTOR SHALL REFER TO THE ARCHITECTS LATEST INFORMATION.

PLANNING

0	13.04.22	PLANNING ISSUE
REV	DATE	DESCRIPTION

TPS.
Taylor Project Services LLP
No.1 Cornhill
London EC3V 3ND
Tel 020 7743 6602
www.taylorprojectservices.com

CLIENT



**THE
BEDFORD
ESTATES**
29a Montague Street
London
WC1B 3SL
Tel: 020 7743 6606
Fax: 020 7743 6607



PROJECT

5 BLOOMSBURY PLACE
LONDON
WC1A 2QP

DRAWING TITLE

BASEMENT LEVEL
MECHANICAL SERVICES LAYOUT


SCALE	1:50	DATE	13.04.22
DRAWN	L.R.	CHECKED	L.G.
DRAWING STATUS	PLANNING		
DATE PLOTTED	14/4/22		
DRAWING NO.	TPS/2208/B/M		
REVISION	0		

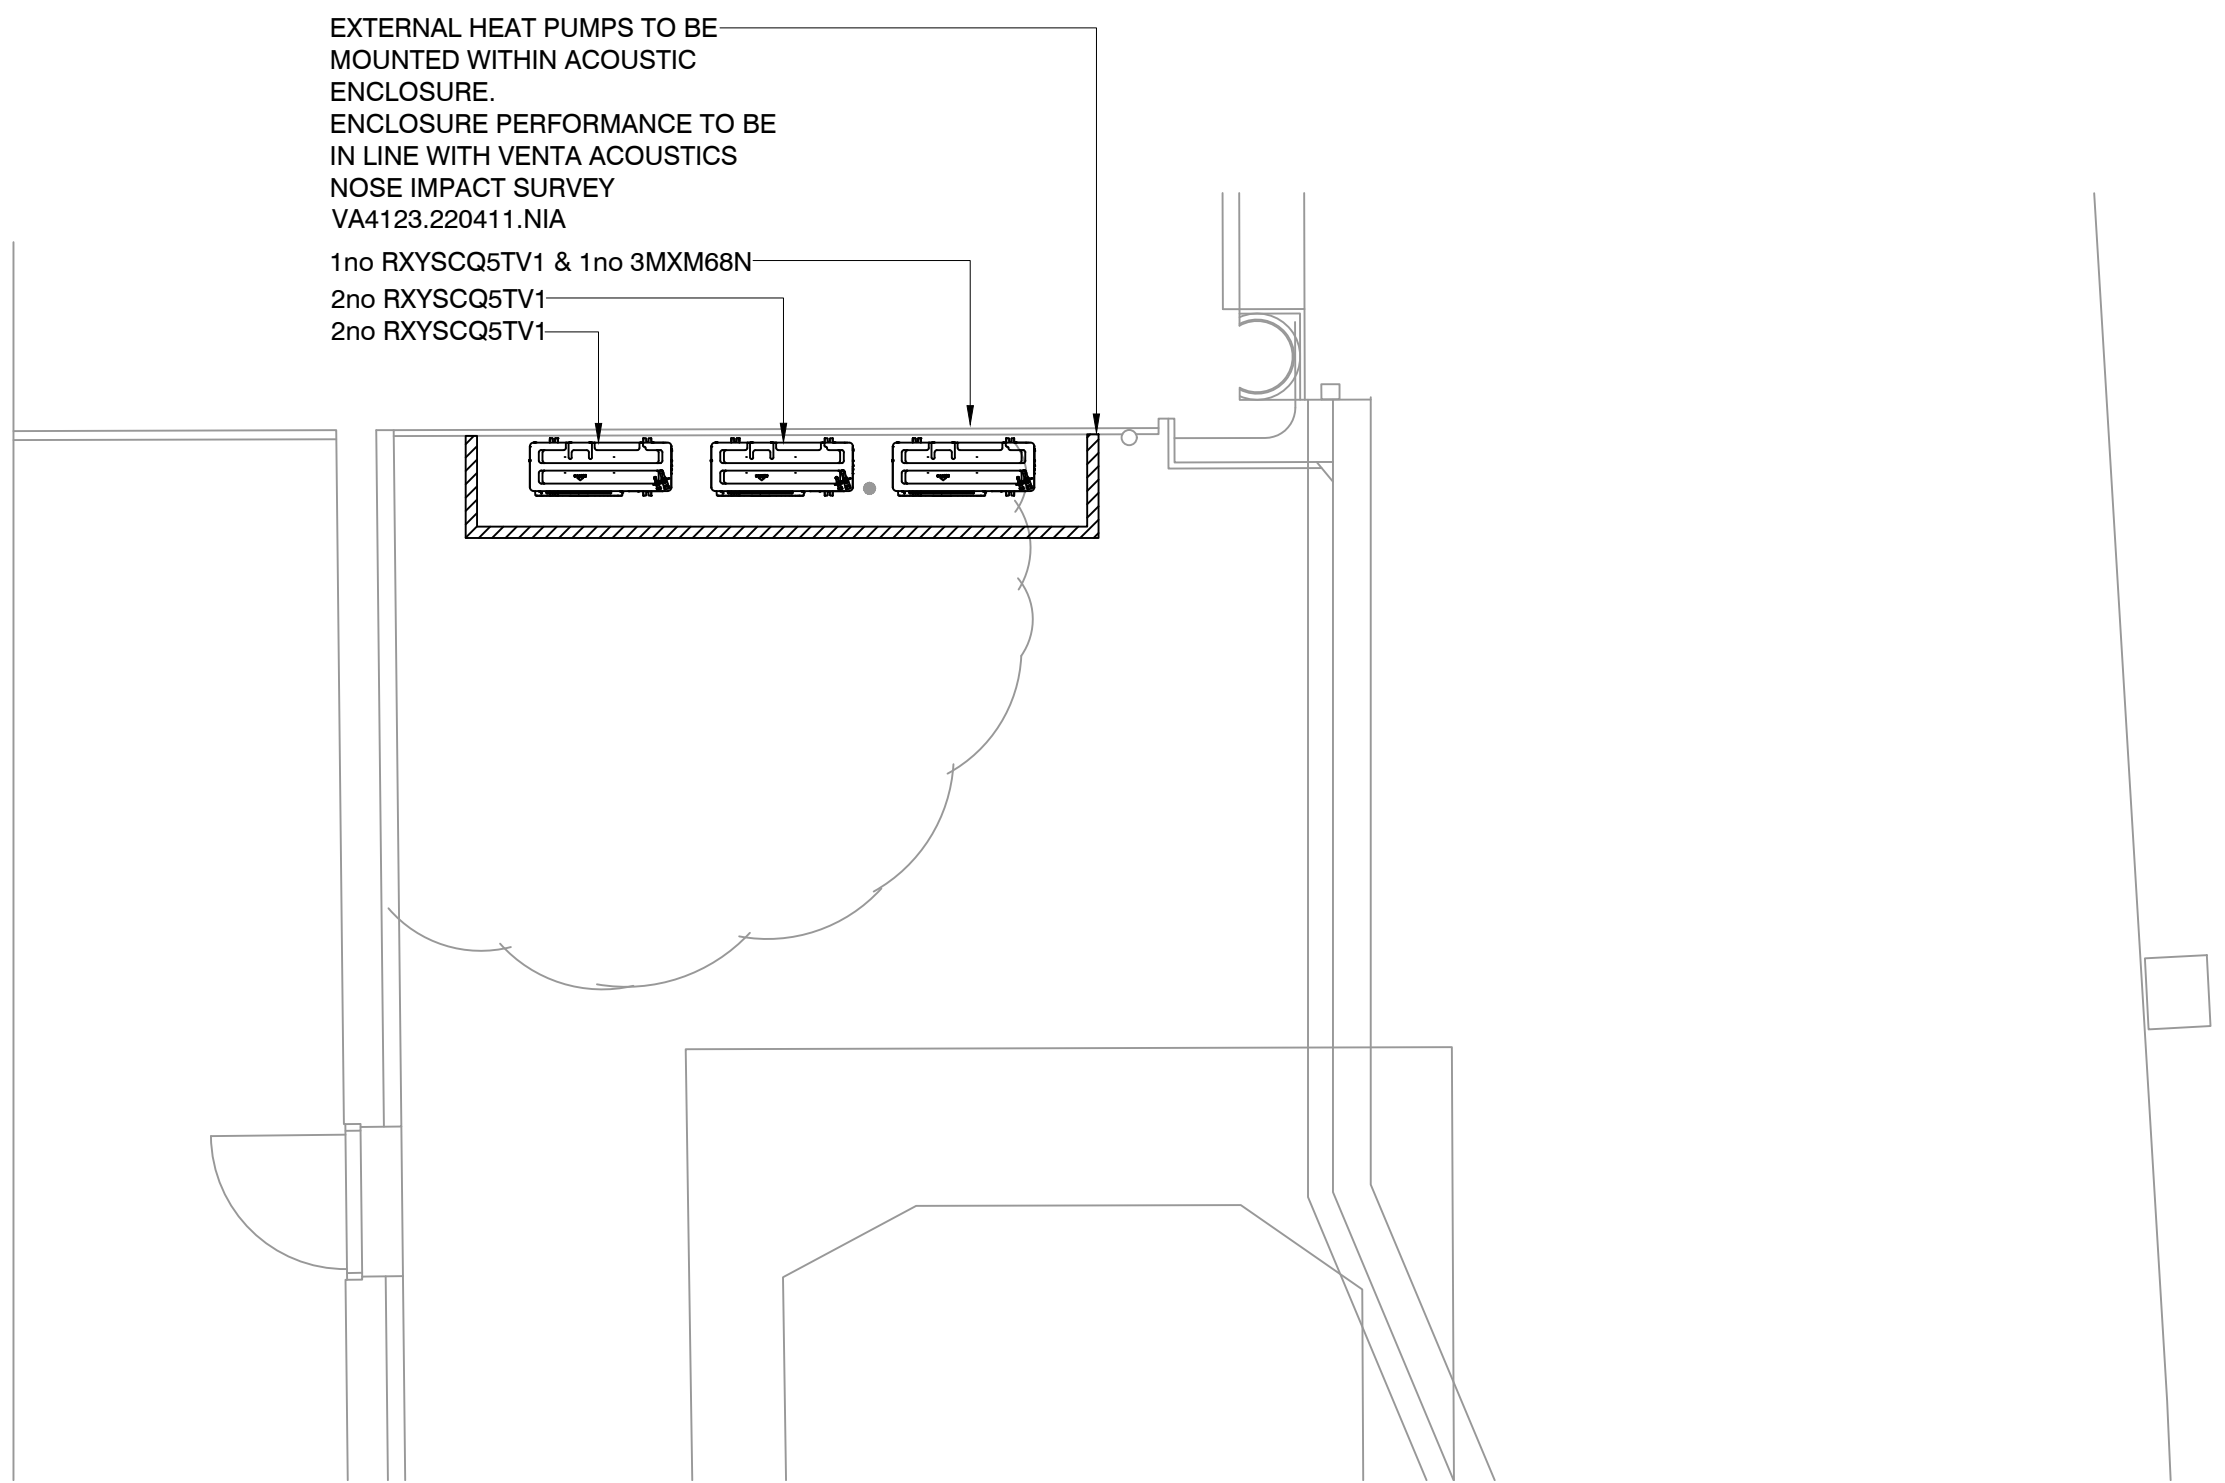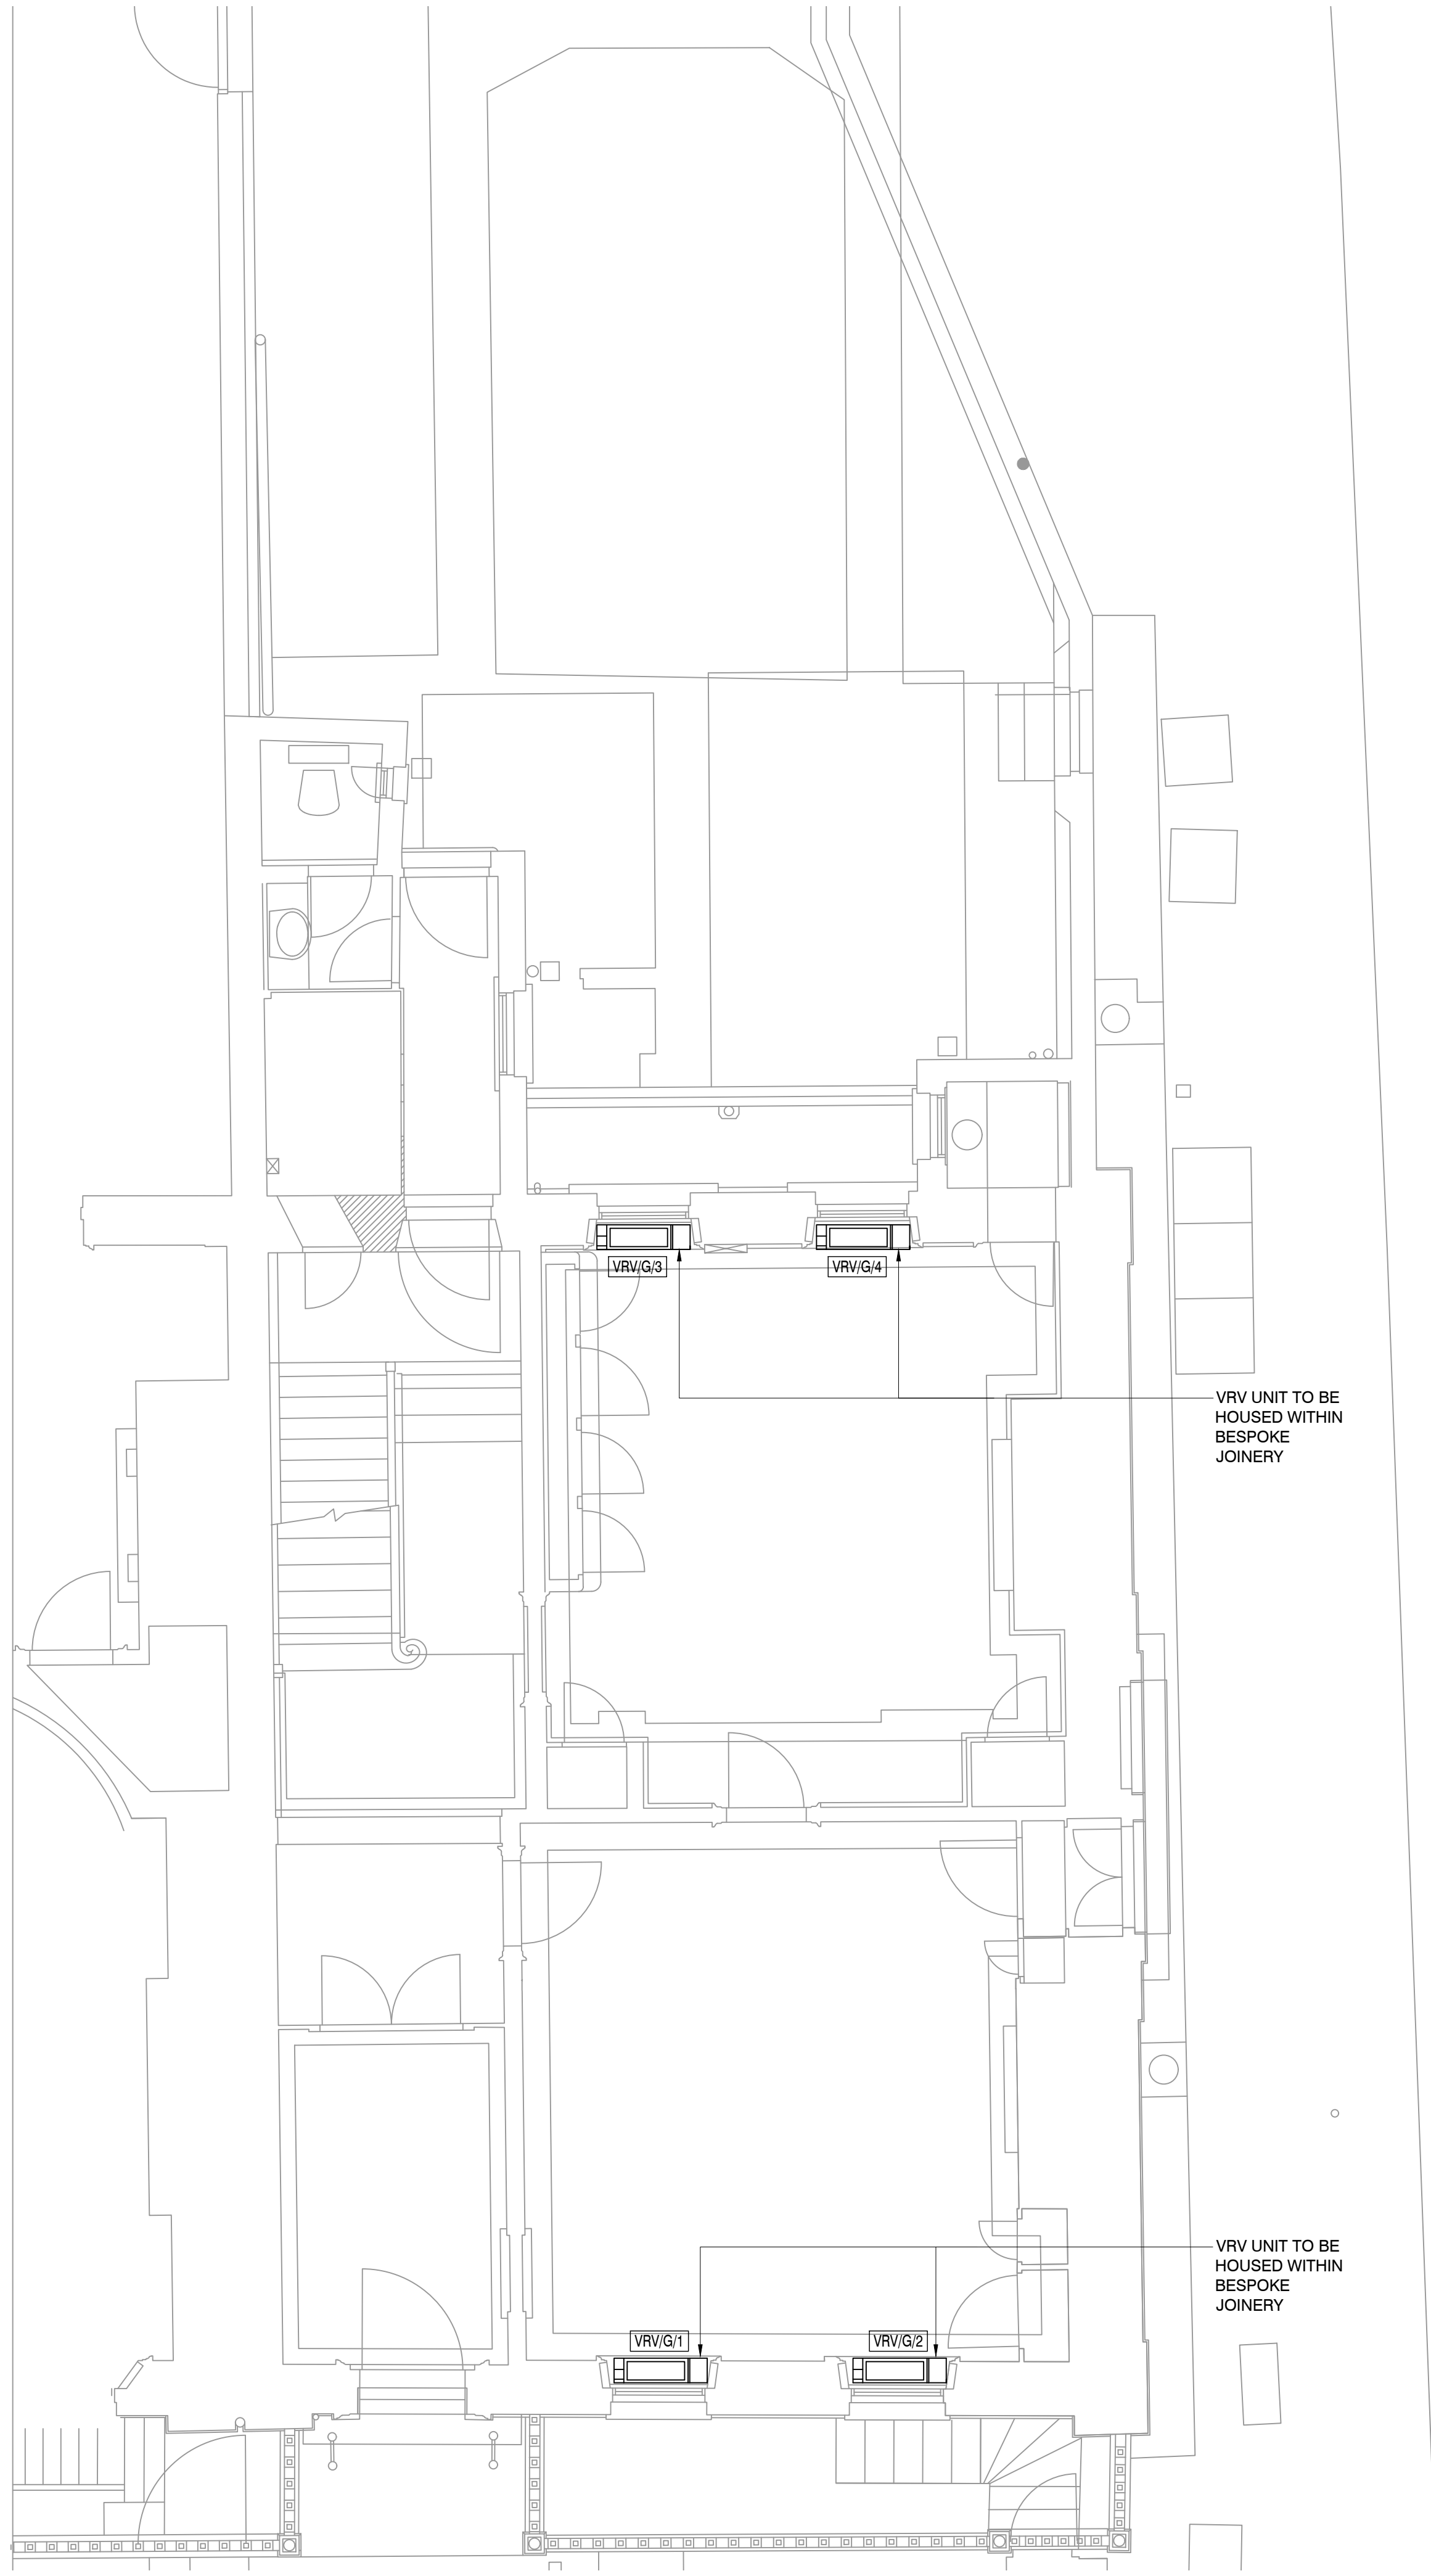

EXTERNAL HEAT PUMPS TO BE MOUNTED WITHIN ACOUSTIC ENCLOSURE.
ENCLOSURE PERFORMANCE TO BE IN LINE WITH VENTA ACOUSTICS NOISE IMPACT SURVEY VA4123.220411.NIA
1no RXYSQ5TV1 & 1no 3MXM68N
2no RXYSQ5TV1
2no RXYSQ5TV1

VRV UNIT TO BE HOUSED WITHIN BESPOKE JOINERY

VRV UNIT TO BE HOUSED WITHIN BESPOKE JOINERY

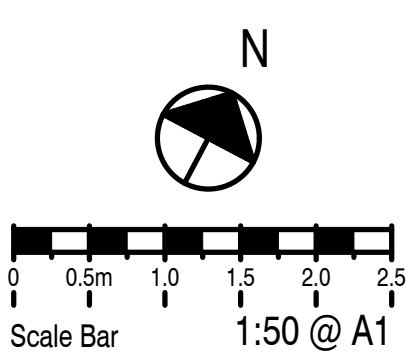

THIS DRAWING MUST NOT BE REPRODUCED WITHOUT PRIOR CONSENT.
DO NOT SCALE FROM THIS DRAWING - ALL DIMENSIONS TO BE CHECKED ON SITE
THIS DRAWING IS COPYRIGHT ©

GENERAL NOTES

- THIS DRAWING MAY NOT CONTAIN ALL DETAILS OF ALL SYSTEMS, MATERIALS, ANCILLARY ITEMS, ETC. SHOWN ON THIS DRAWING NECESSARY TO DESCRIBE A COMPLETE INSTALLATION. PROVIDE ALL DETAILS OF ALL SYSTEMS, MATERIALS, ANCILLARY ITEMS, ETC. NECESSARY TO PROVIDE, INSTALL, COMMISSION AND SET TO WORK A COMPLETE INSTALLATION THAT MEETS THE SPECIFIED DESIGN CRITERIA AND CAN BE MAINTAINED IN ACCORDANCE WITH THE DEFINED STANDARDS, GOOD INDUSTRY PRACTICE AND MANUFACTURERS RECOMMENDATIONS AND INSTRUCTIONS.
- ALL IDENTIFIED CONFLICTS BETWEEN THIS DRAWING AND OTHER DRAWINGS AND SPECIFICATIONS ARE TO BE BROUGHT TO THE ATTENTION OF THE DESIGN TEAM FOR CLARIFICATION AND RESOLUTION.
- ALL IDENTIFIED ANOMALIES THAT EXIST ON THIS DRAWING ARE TO BE BROUGHT TO THE ATTENTION OF THE ENGINEER FOR CLARIFICATION AND RESOLUTION.
- THE COST OR LIABILITY OF ANY CONFLICTS OR ANOMALIES IN THE DRAWINGS WITH OTHER TENDER OR CONTRACT DOCUMENTS NOT BROUGHT TO THE ATTENTION OF THE DESIGN TEAM AND ENGINEER FOR CLARIFICATION AND RESOLUTION ARE DEEMED TO BE ACCEPTED AND INCLUDED BY THE CONTRACTOR.
- THE CONTENT OF THIS DRAWING IS INTENDED TO COMMUNICATE THE DESIGN INTENT OF THE BUILDING SERVICES SYSTEM(S) SHOWN ON THIS DRAWING.
- THE CONTRACTOR IS REFERRED TO THE MECHANICAL SERVICES SPECIFICATION FOR INSTRUCTION ON THE APPLICATION OF ALL CONTRACTOR DESIGN (WHEN REQUIRED) AND INSTALLATION STANDARDS, REGULATIONS, CODES OF PRACTICE, ETC.
- ALL SERVICE ROUTES, EQUIPMENT AND PLANT LOCATIONS AND MAINTENANCE SPACE SHOWN ON THIS DRAWING ARE INDICATIVE AND FOR INFORMATION ONLY. THE FABRICATION, WORKING OR INSTALLATION DRAWINGS SHALL DEFINE ALL REQUIRED SERVICE ROUTES, EQUIPMENT AND PLANT LOCATIONS AND MAINTENANCE SPACE IN ACCORDANCE WITH DEFINED STANDARDS, GOOD INDUSTRY PRACTICE AND MANUFACTURERS RECOMMENDATIONS AND INSTRUCTIONS.
- THIS DRAWING IS NOT A CONSTRUCTION, FABRICATION, WORKING OR INSTALLATION DRAWING. THE CONTRACTOR IS REFERRED TO THE MECHANICAL SERVICES SPECIFICATION FOR INSTRUCTION ON THE PREPARATION AND CO-ORDINATION OF CONSTRUCTION, FABRICATION, WORKING OR INSTALLATION DRAWINGS.
- ALL PENETRATIONS THROUGH FLOOR SLABS, COLUMNS, BEAMS, BRACING AND LOAD BEARING WALLS ARE TO BE AGREED WITH THE STRUCTURAL ENGINEER **PRIOR** TO THE FORMATION OF SAID PENETRATION.
- FOR FINAL SERVICES SETTING OUT AND CO-ORDINATION, THE CONTRACTOR SHALL REFER TO THE ARCHITECTS LATEST INFORMATION.

PLANNING

0	13.04.22	PLANNING ISSUE
REV	DATE	DESCRIPTION

TPS.

Taylor Project Services LLP

No.1 Cornhill
London EC3V 3ND
Tel 020 7743 6602
www.taylorprojectservices.com

CLIENT

THE BEDFORD ESTATES

29a Montague Street
London
WC1B 3SL
Tel: 0201 696 2985
Fax: 0201 261 1729


PROJECT

5 BLOOMSBURY PLACE
LONDON
WC1A 2QP

DRAWING TITLE

GROUND FLOOR
MECHANICAL SERVICES LAYOUT

SCALE	1:50	DATE	13.04.22
DRAWN	L.R.	CHECKED	L.G.
DRAWING STATUS		PLANNING	
DATE PLOTTED		14/4/22	
DRAWING NO.		REVISION	
TPS/2208/G/M		0	

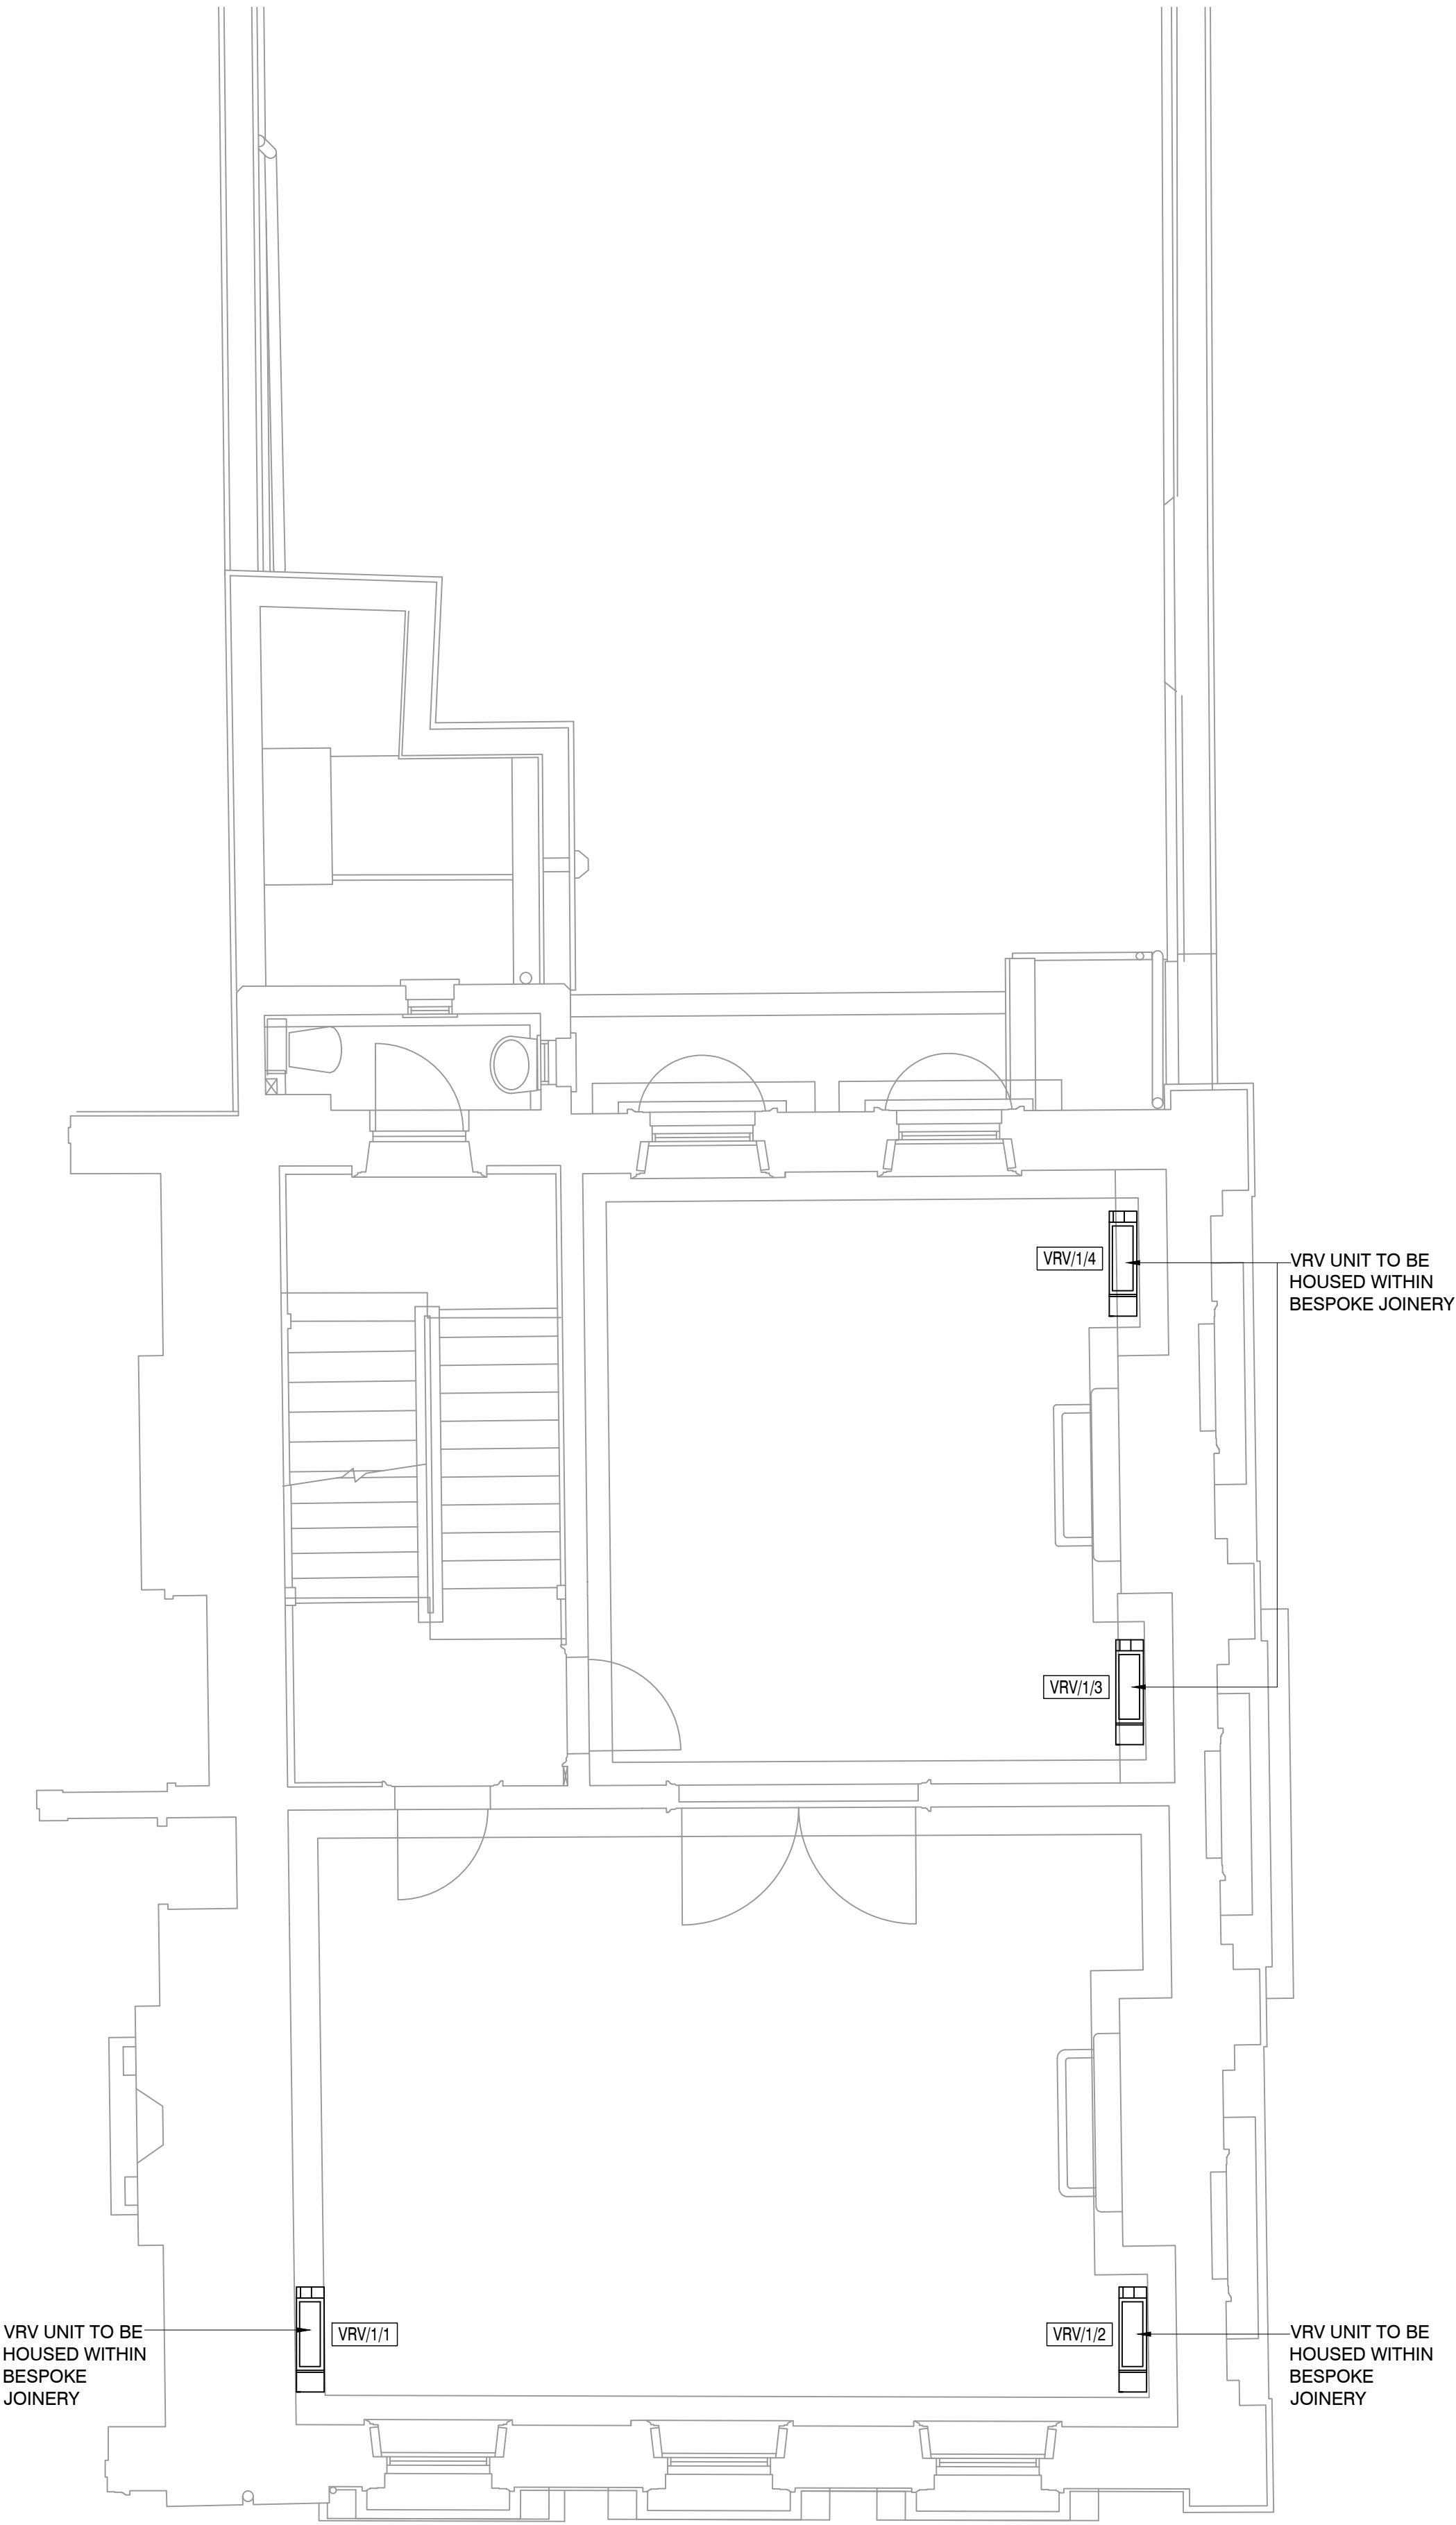

- THIS DRAWING MUST NOT BE REPRODUCED WITHOUT PRIOR CONSENT.
DO NOT SCALE FROM THIS DRAWING - ALL DIMENSIONS TO BE CHECKED ON SITE
THIS DRAWING IS COPYRIGHT ©
- ### GENERAL NOTES
1. THIS DRAWING MAY NOT CONTAIN ALL DETAILS OF ALL SYSTEMS, MATERIALS, ANCILLARY ITEMS, ETC. SHOWN ON THIS DRAWING NECESSARY TO DESCRIBE A COMPLETE INSTALLATION. PROVIDE ALL DETAILS OF ALL SYSTEMS, MATERIALS, ANCILLARY ITEMS, ETC. NECESSARY TO PROVIDE, INSTALL, COMMISSION AND SET TO WORK A COMPLETE INSTALLATION THAT MEETS THE SPECIFIED DESIGN CRITERIA AND CAN BE MAINTAINED IN ACCORDANCE WITH THE DEFINED STANDARDS, GOOD INDUSTRY PRACTICE AND MANUFACTURERS RECOMMENDATIONS AND INSTRUCTIONS.
 2. ALL IDENTIFIED CONFLICTS BETWEEN THIS DRAWING AND OTHER DRAWINGS AND SPECIFICATIONS ARE TO BE BROUGHT TO THE ATTENTION OF THE DESIGN TEAM FOR CLARIFICATION AND RESOLUTION.
 3. ALL IDENTIFIED ANOMALIES THAT EXIST ON THIS DRAWING ARE TO BE BROUGHT TO THE ATTENTION OF THE ENGINEER FOR CLARIFICATION AND RESOLUTION.
 4. THE COST OR LIABILITY OF ANY CONFLICTS OR ANOMALIES IN THE DRAWINGS WITH OTHER TENDER OR CONTRACT DOCUMENTS NOT BROUGHT TO THE ATTENTION OF THE DESIGN TEAM AND ENGINEER FOR CLARIFICATION AND RESOLUTION ARE DEEMED TO BE ACCEPTED AND INCLUDED BY THE CONTRACTOR.
 5. THE CONTENT OF THIS DRAWING IS INTENDED TO COMMUNICATE THE DESIGN INTENT OF THE BUILDING SERVICES SYSTEM(S) SHOWN ON THIS DRAWING.
 6. THE CONTRACTOR IS REFERRED TO THE MECHANICAL SERVICES SPECIFICATION FOR INSTRUCTION ON THE APPLICATION OF ALL CONTRACTOR DESIGN (WHEN REQUIRED) AND INSTALLATION STANDARDS, REGULATIONS, CODES OF PRACTICE, ETC.
 7. ALL SERVICE ROUTES, EQUIPMENT AND PLANT LOCATIONS AND MAINTENANCE SPACE SHOWN ON THIS DRAWING ARE INDICATIVE AND FOR INFORMATION ONLY. THE FABRICATION, WORKING OR INSTALLATION DRAWINGS SHALL DEFINE ALL REQUIRED SERVICE ROUTES, EQUIPMENT AND PLANT LOCATIONS AND MAINTENANCE SPACE IN ACCORDANCE WITH DEFINED STANDARDS, GOOD INDUSTRY PRACTICE AND MANUFACTURERS RECOMMENDATIONS AND INSTRUCTIONS.
 8. THIS DRAWING IS NOT A CONSTRUCTION, FABRICATION, WORKING OR INSTALLATION DRAWING. THE CONTRACTOR IS REFERRED TO THE MECHANICAL SERVICES SPECIFICATION FOR INSTRUCTION ON THE PREPARATION AND CO-ORDINATION OF CONSTRUCTION, FABRICATION, WORKING OR INSTALLATION DRAWINGS.
 9. ALL PENETRATIONS THROUGH FLOOR SLABS, COLUMNS, BEAMS, BRACING AND LOAD BEARING WALLS ARE TO BE AGREED WITH THE STRUCTURAL ENGINEER PRIOR TO THE FORMATION OF SAID PENETRATION.
 10. FOR FINAL SERVICES SETTING OUT AND CO-ORDINATION, THE CONTRACTOR SHALL REFER TO THE ARCHITECTS LATEST INFORMATION.

PLANNING

0	13.04.22	PLANNING ISSUE
REV	DATE	DESCRIPTION

TPS.
Taylor Project Services LLP
No.1 Cornhill
London EC3V 3ND
Tel 020 7743 6602
www.taylorprojectservices.com

CLIENT

**THE
BEDFORD
ESTATES**

29a Montague Street
London
WC1B 5BL
Tel: 0201 696 2985
Fax: 0201 265 1729


PROJECT

5 BLOOMSBURY PLACE
LONDON
WC1A 2QP

DRAWING TITLE

FIRST FLOOR
MECHANICAL SERVICES LAYOUT

SCALE	1:50	DATE	13.04.22
DRAWN	L.R.	CHECKED	L.G.
DRAWING STATUS	PLANNING		
DATE PLOTTED	14/4/22		
DRAWING NO.	TPS/2208/1/M	REVISION	0

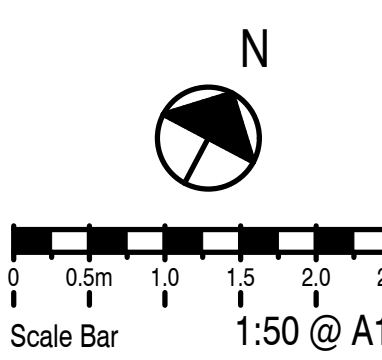

THIS DRAWING MUST NOT BE REPRODUCED WITHOUT PRIOR CONSENT.
DO NOT SCALE FROM THIS DRAWING - ALL DIMENSIONS TO BE CHECKED ON SITE
THIS DRAWING IS COPYRIGHT ©

GENERAL NOTES

- THIS DRAWING MAY NOT CONTAIN ALL DETAILS OF ALL SYSTEMS, MATERIALS, ANCILLARY ITEMS, ETC. SHOWN ON THIS DRAWING NECESSARY TO DESCRIBE A COMPLETE INSTALLATION. PROVIDE ALL DETAILS OF ALL SYSTEMS, MATERIALS, ANCILLARY ITEMS, ETC. NECESSARY TO PROVIDE, INSTALL, COMMISSION AND SET TO WORK A COMPLETE INSTALLATION THAT MEETS THE SPECIFIED DESIGN CRITERIA AND CAN BE MAINTAINED IN ACCORDANCE WITH THE DEFINED STANDARDS, 2000 INDUSTRY PRACTICE AND MANUFACTURERS RECOMMENDATIONS AND INSTRUCTIONS.
- ALL IDENTIFIED CONFLICTS BETWEEN THIS DRAWING AND OTHER DRAWINGS AND SPECIFICATIONS ARE TO BE BROUGHT TO THE ATTENTION OF THE DESIGN TEAM FOR CLARIFICATION AND RESOLUTION.
- ALL IDENTIFIED ANOMALIES THAT EXIST ON THIS DRAWING ARE TO BE BROUGHT TO THE ATTENTION OF THE ENGINEER FOR CLARIFICATION AND RESOLUTION.
- THE COST OR LIABILITY OF ANY CONFLICTS OR ANOMALIES IN THE DRAWINGS WITH OTHER TENDER OR CONTRACT DOCUMENTS NOT BROUGHT TO THE ATTENTION OF THE DESIGN TEAM AND ENGINEER FOR CLARIFICATION AND RESOLUTION ARE DEEMED TO BE ACCEPTED AND INCLUDED BY THE CONTRACTOR.
- THE CONTENT OF THIS DRAWING IS INTENDED TO COMMUNICATE THE DESIGN INTENT OF THE BUILDING SERVICES SYSTEM(S) SHOWN ON THIS DRAWING.
- THE CONTRACTOR IS REFERRED TO THE MECHANICAL SERVICES SPECIFICATION FOR INSTRUCTION ON THE APPLICATION OF ALL CONTRACTOR DESIGN (WHEN REQUIRED) AND INSTALLATION STANDARDS, REGULATIONS, CODES OF PRACTICE, ETC.
- ALL SERVICE ROUTES, EQUIPMENT AND PLANT LOCATIONS AND MAINTENANCE SPACE SHOWN ON THIS DRAWING ARE INDICATIVE AND FOR INFORMATION ONLY. THE FABRICATION, WORKING OR INSTALLATION DRAWINGS SHALL DEFINE ALL REQUIRED SERVICE ROUTES, EQUIPMENT AND PLANT LOCATIONS AND MAINTENANCE SPACE IN ACCORDANCE WITH DEFINED STANDARDS, 2000 INDUSTRY PRACTICE AND MANUFACTURERS RECOMMENDATIONS AND INSTRUCTIONS.
- THIS DRAWING IS NOT A CONSTRUCTION, FABRICATION, WORKING OR INSTALLATION DRAWING. THE CONTRACTOR IS REFERRED TO THE MECHANICAL SERVICES SPECIFICATION FOR INSTRUCTION ON THE PREPARATION AND CO-ORDINATION OF CONSTRUCTION, FABRICATION, WORKING OR INSTALLATION DRAWINGS.
- ALL PENETRATIONS THROUGH FLOOR SLABS, COLUMNS, BEAMS, BRACING AND LOAD BEARING WALLS ARE TO BE AGREED WITH THE STRUCTURAL ENGINEER **BEFORE** TO THE FORMATION OF SAID PENETRATION.
- FOR FINAL SERVICES SETTING OUT AND CO-ORDINATION, THE CONTRACTOR SHALL REFER TO THE ARCHITECTS LATEST INFORMATION.

PLANNING

0	13.04.22	PLANNING ISSUE
---	----------	----------------

REV	DATE	DESCRIPTION
-----	------	-------------

TPS.

Taylor Project Services LLP

No.1 Cornhill
London EC3V 3ND
Tel 020 7743 6602
www.taylorprojectservices.com

CLIENT



**THE
BEDFORD
ESTATES**

29a Montague Street
London
WC1B 3SL
Tel: 0201 696 2985
Fax: 0201 261 1729

PROJECT

**5 BLOOMSBURY PLACE
LONDON
WC1A 2QP**

DRAWING TITLE

**SECOND FLOOR
MECHANICAL SERVICES LAYOUT**



SCALE	1:50	DATE	13.04.22
DRAWN	L.R.	CHECKED	L.2.



DRAWING STATUS

PLANNING

DATE PLOTTED	14/4/22
--------------	---------

DRAWING NO.	REVISION
TPS/2208/2/M	0

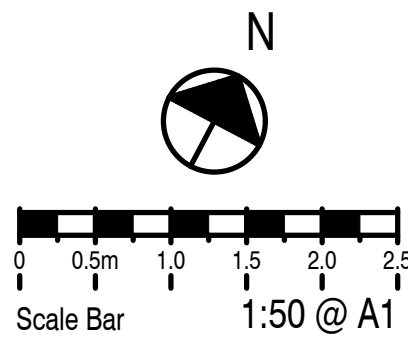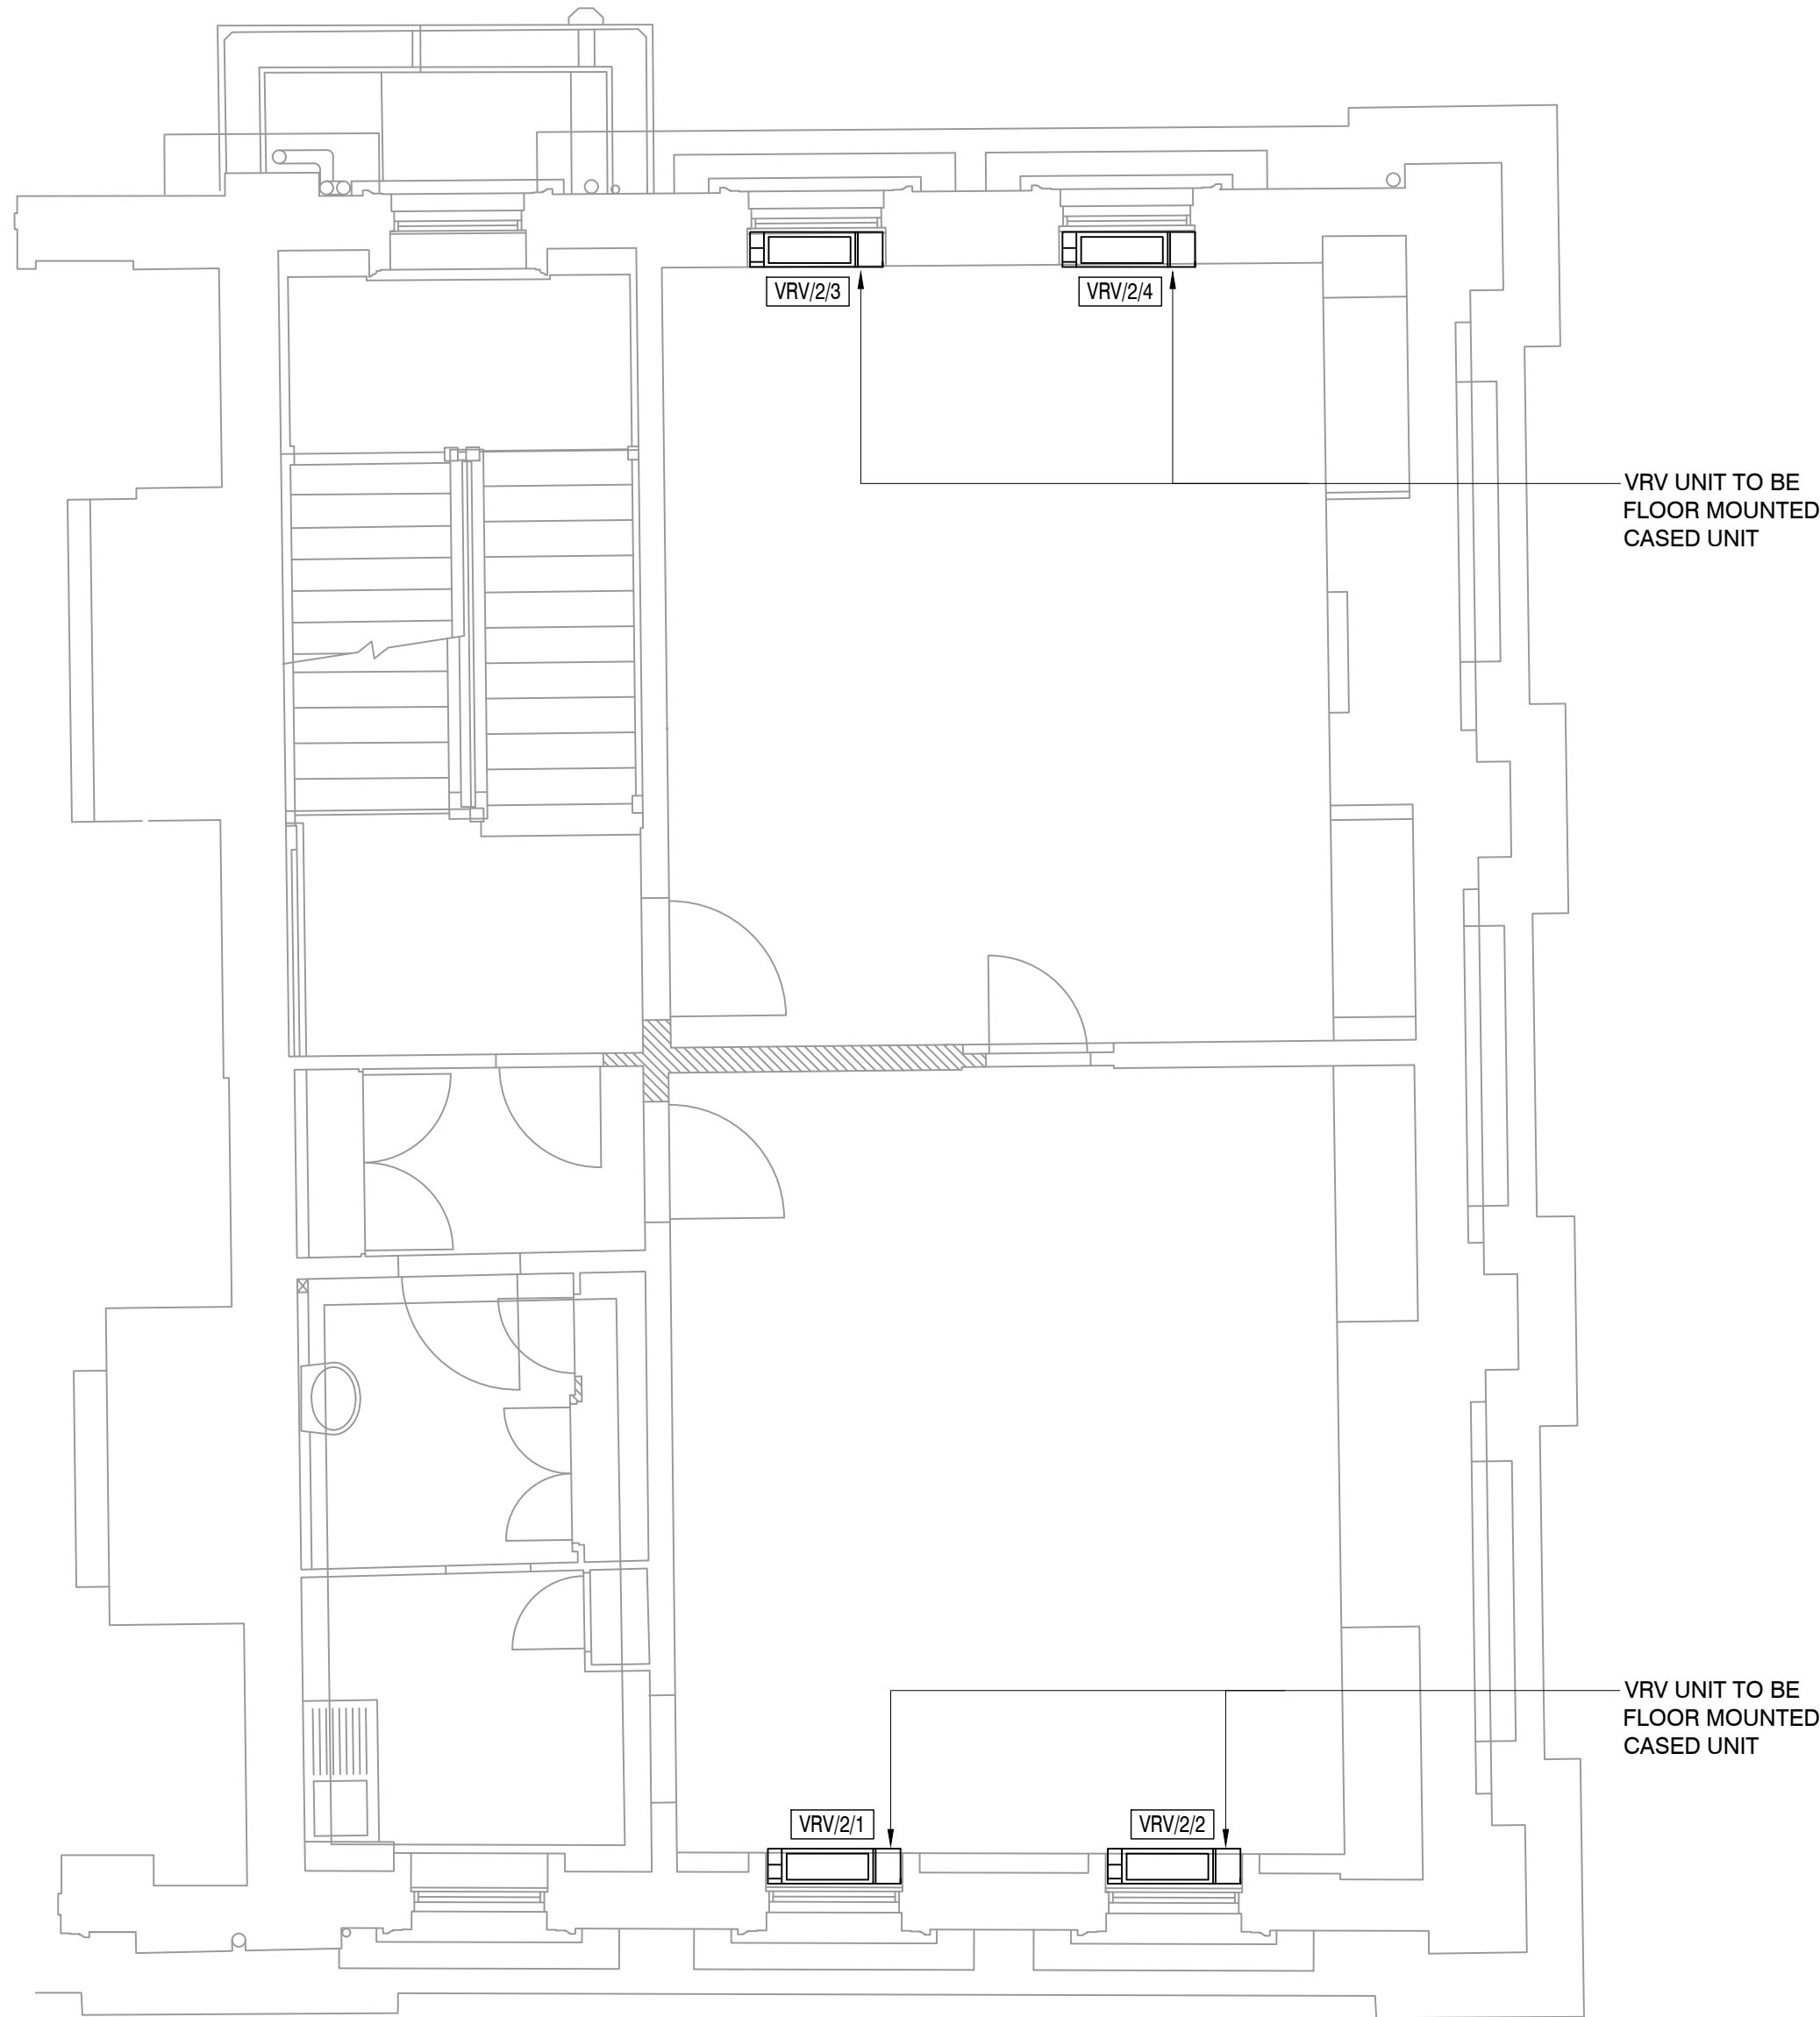

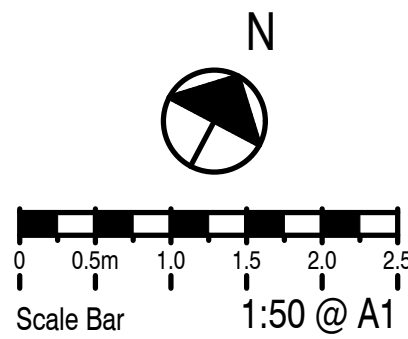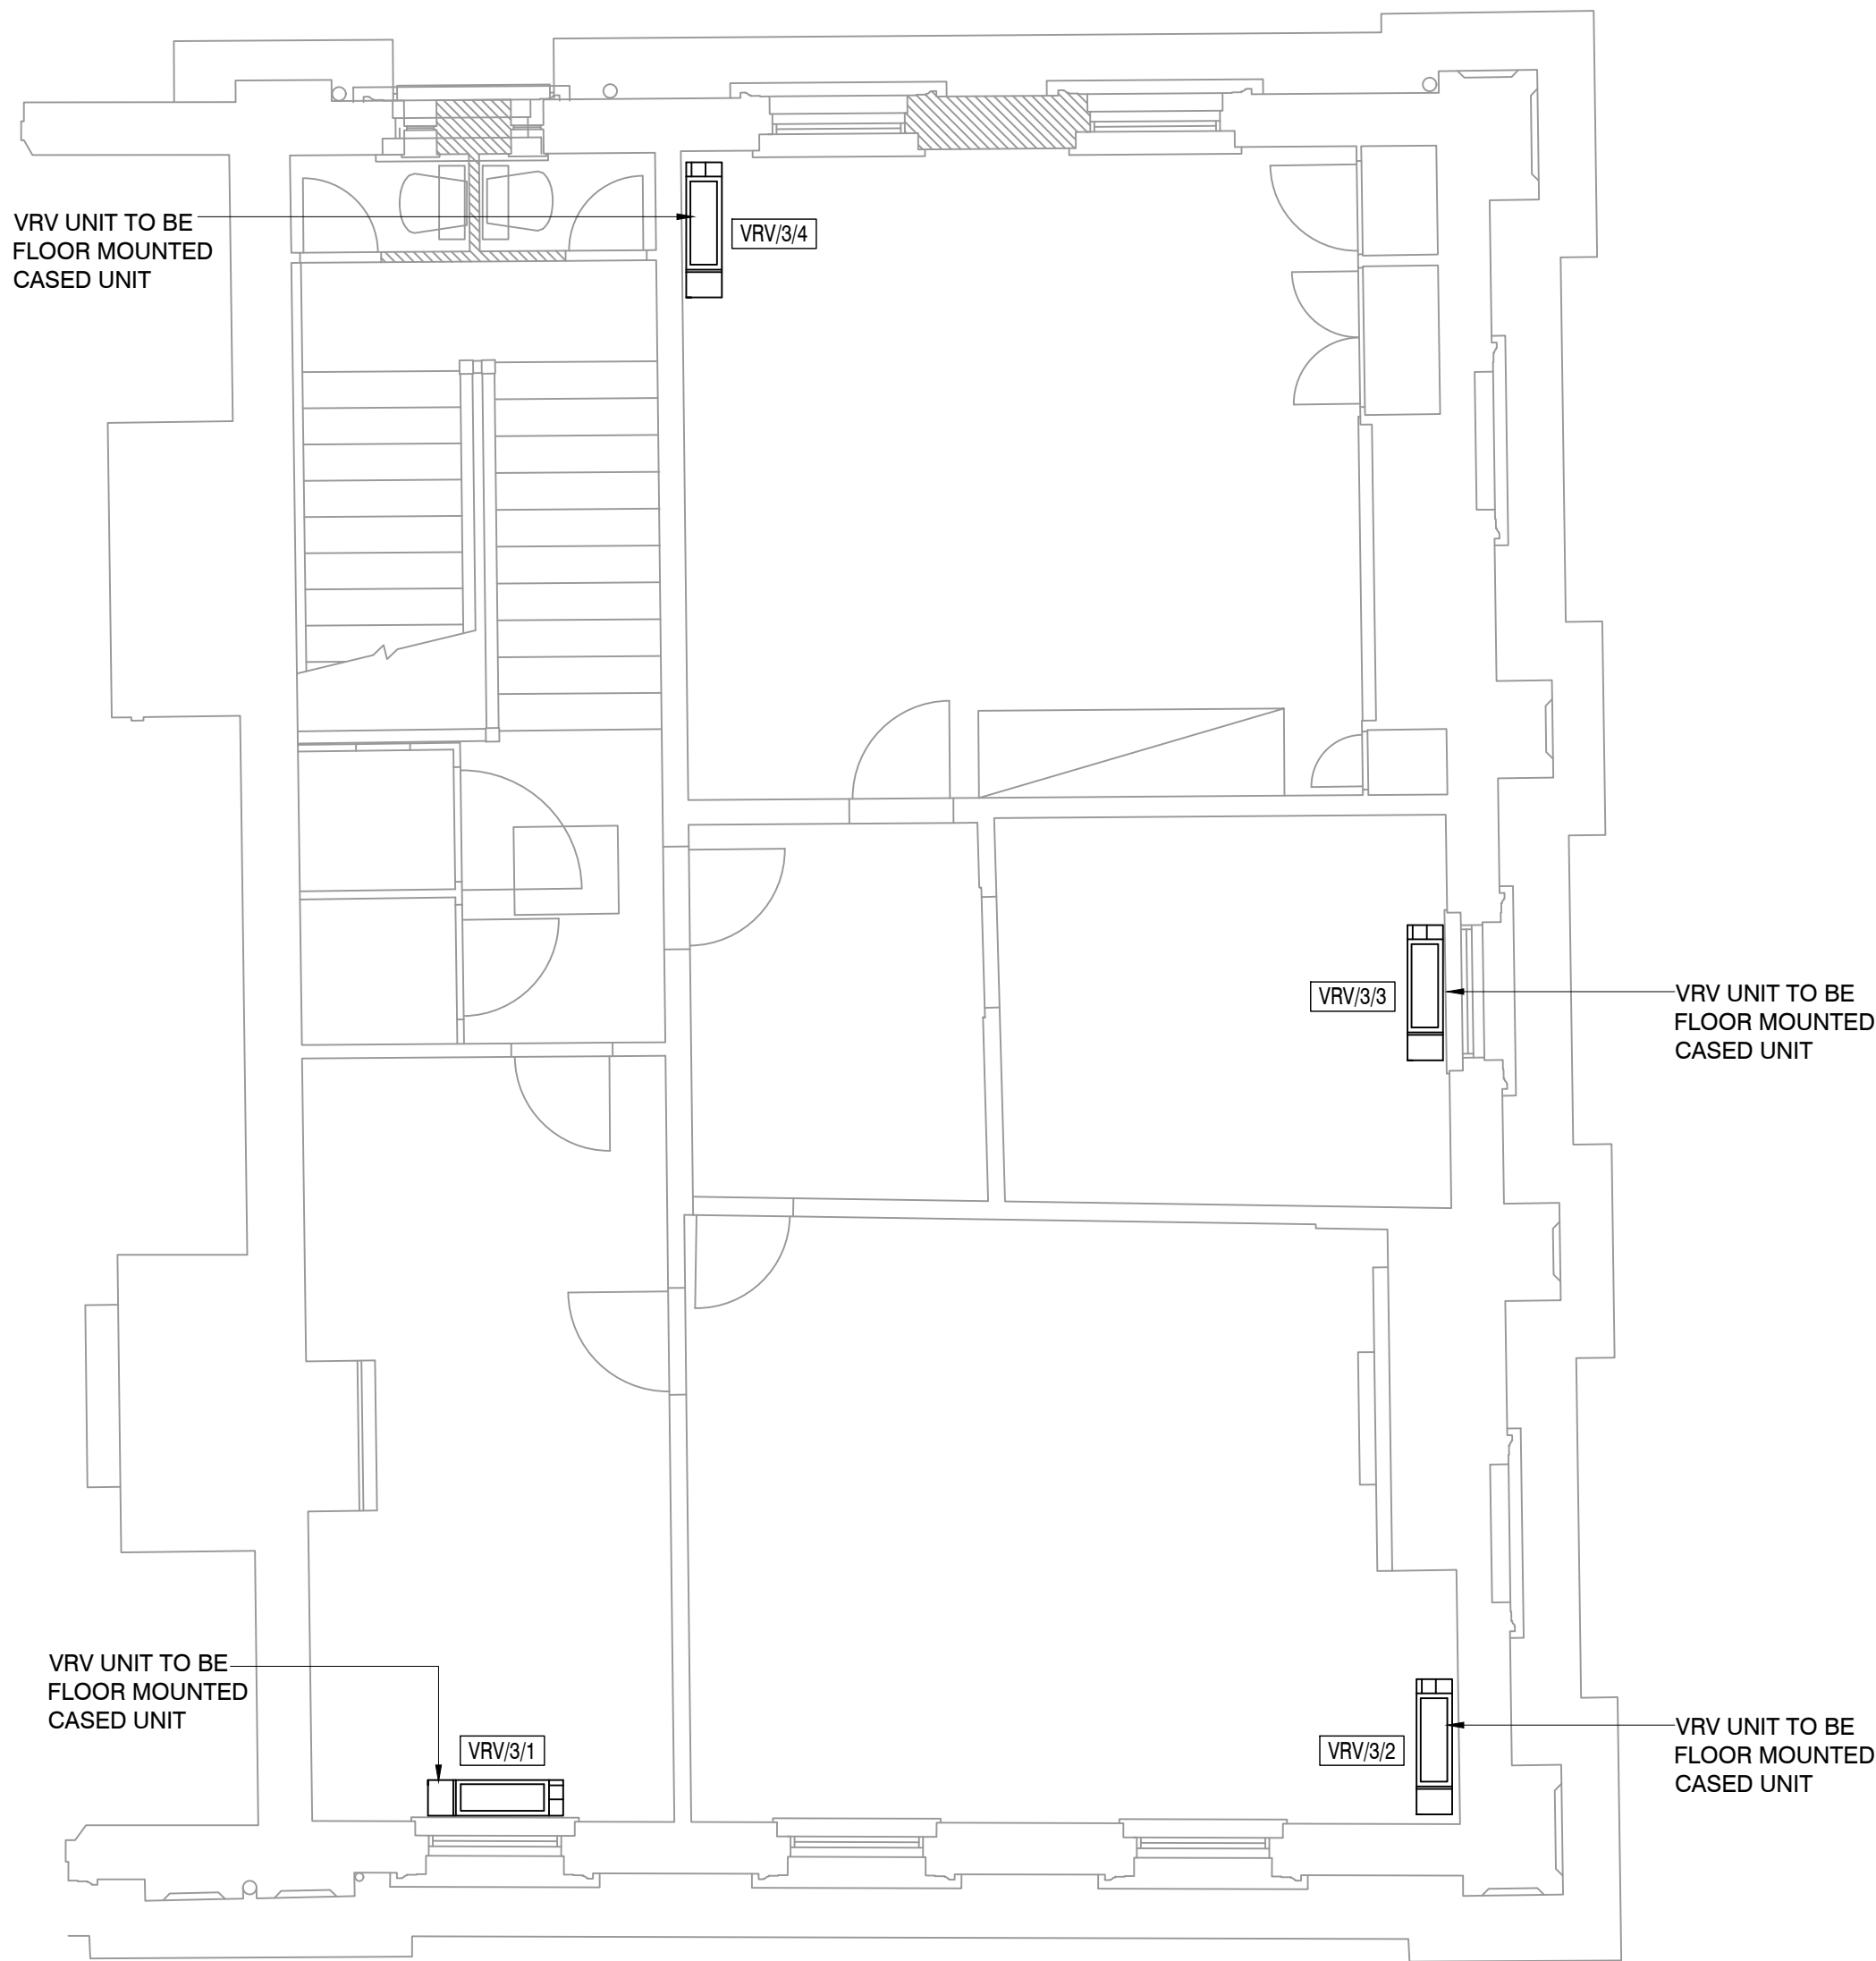

- THIS DRAWING MUST NOT BE REPRODUCED WITHOUT PRIOR CONSENT.
DO NOT SCALE FROM THIS DRAWING - ALL DIMENSIONS TO BE CHECKED ON SITE
THIS DRAWING IS COPYRIGHT ©
- ### GENERAL NOTES
1. THIS DRAWING MAY NOT CONTAIN ALL DETAILS OF ALL SYSTEMS, MATERIALS, ANCILLARY ITEMS, ETC. SHOWN ON THIS DRAWING NECESSARY TO DESCRIBE A COMPLETE INSTALLATION. PROVIDE ALL DETAILS OF ALL SYSTEMS, MATERIALS, ANCILLARY ITEMS, ETC. NECESSARY TO PROVIDE, INSTALL, COMMISSION AND SET TO WORK A COMPLETE INSTALLATION THAT MEETS THE SPECIFIED DESIGN CRITERIA AND CAN BE MAINTAINED IN ACCORDANCE WITH THE DEFINED STANDARDS, GOOD INDUSTRY PRACTICE AND MANUFACTURERS RECOMMENDATIONS AND INSTRUCTIONS.
 2. ALL IDENTIFIED CONFLICTS BETWEEN THIS DRAWING AND OTHER DRAWINGS AND SPECIFICATIONS ARE TO BE BROUGHT TO THE ATTENTION OF THE DESIGN TEAM FOR CLARIFICATION AND RESOLUTION.
 3. ALL IDENTIFIED ANOMALIES THAT EXIST ON THIS DRAWING ARE TO BE BROUGHT TO THE ATTENTION OF THE ENGINEER FOR CLARIFICATION AND RESOLUTION.
 4. THE COST OR LIABILITY OF ANY CONFLICTS OR ANOMALIES IN THE DRAWINGS WITH OTHER TENDER OR CONTRACT DOCUMENTS NOT BROUGHT TO THE ATTENTION OF THE DESIGN TEAM AND ENGINEER FOR CLARIFICATION AND RESOLUTION ARE DEEMED TO BE ACCEPTED AND INCLUDED BY THE CONTRACTOR.
 5. THE CONTENT OF THIS DRAWING IS INTENDED TO COMMUNICATE THE DESIGN INTENT OF THE BUILDING SERVICES SYSTEM(S) SHOWN ON THIS DRAWING.
 6. THE CONTRACTOR IS REFERRED TO THE MECHANICAL SERVICES SPECIFICATION FOR INSTRUCTION ON THE APPLICATION OF ALL CONTRACTOR DESIGN (WHEN REQUIRED) AND INSTALLATION STANDARDS, REGULATIONS, CODES OF PRACTICE, ETC.
 7. ALL SERVICE ROUTES, EQUIPMENT AND PLANT LOCATIONS AND MAINTENANCE SPACE SHOWN ON THIS DRAWING ARE INDICATIVE AND FOR INFORMATION ONLY. THE FABRICATION, WORKING OR INSTALLATION DRAWINGS SHALL DEFINE ALL REQUIRED SERVICE ROUTES, EQUIPMENT AND PLANT LOCATIONS AND MAINTENANCE SPACE IN ACCORDANCE WITH DEFINED STANDARDS, GOOD INDUSTRY PRACTICE AND MANUFACTURERS RECOMMENDATIONS AND INSTRUCTIONS.
 8. THIS DRAWING IS NOT A CONSTRUCTION, FABRICATION, WORKING OR INSTALLATION DRAWING. THE CONTRACTOR IS REFERRED TO THE MECHANICAL SERVICES SPECIFICATION FOR INSTRUCTION ON THE PREPARATION AND CO-ORDINATION OF CONSTRUCTION, FABRICATION, WORKING OR INSTALLATION DRAWINGS.
 9. ALL PENETRATIONS THROUGH FLOOR SLABS, COLUMNS, BEAMS, BRACING AND LOAD BEARING WALLS ARE TO BE AGREED WITH THE STRUCTURAL ENGINEER PRIOR TO THE FORMATION OF SAID PENETRATION.
 10. FOR FINAL SERVICES SETTING OUT AND CO-ORDINATION, THE CONTRACTOR SHALL REFER TO THE ARCHITECTS LATEST INFORMATION.

PLANNING

0	13.04.22	PLANNING ISSUE
---	----------	----------------

REV	DATE	DESCRIPTION
-----	------	-------------

TPS.
Taylor Project Services LLP
No.1 Cornhill
London EC3V 3ND
Tel 020 7743 6602
www.taylorprojectservices.com

CLIENT



**THE
BEDFORD
ESTATES**
29a Montague Street
London
WC1B 3SL
Tel: 0201 686 2885
Fax: 0201 261 1729


PROJECT

5 BLOOMSBURY PLACE
LONDON
WC1A 2QP


DRAWING TITLE

THIRD FLOOR
MECHANICAL SERVICES LAYOUT


SCALE	1:50	DATE	13.04.22
DRAWN	L.R.	CHECKED	L.G.
DRAWING STATUS			
PLANNING			
DATE PLOTTED	14/4/22		
DRAWING NO.	TPS/2208/3/M		
REVISION	0		

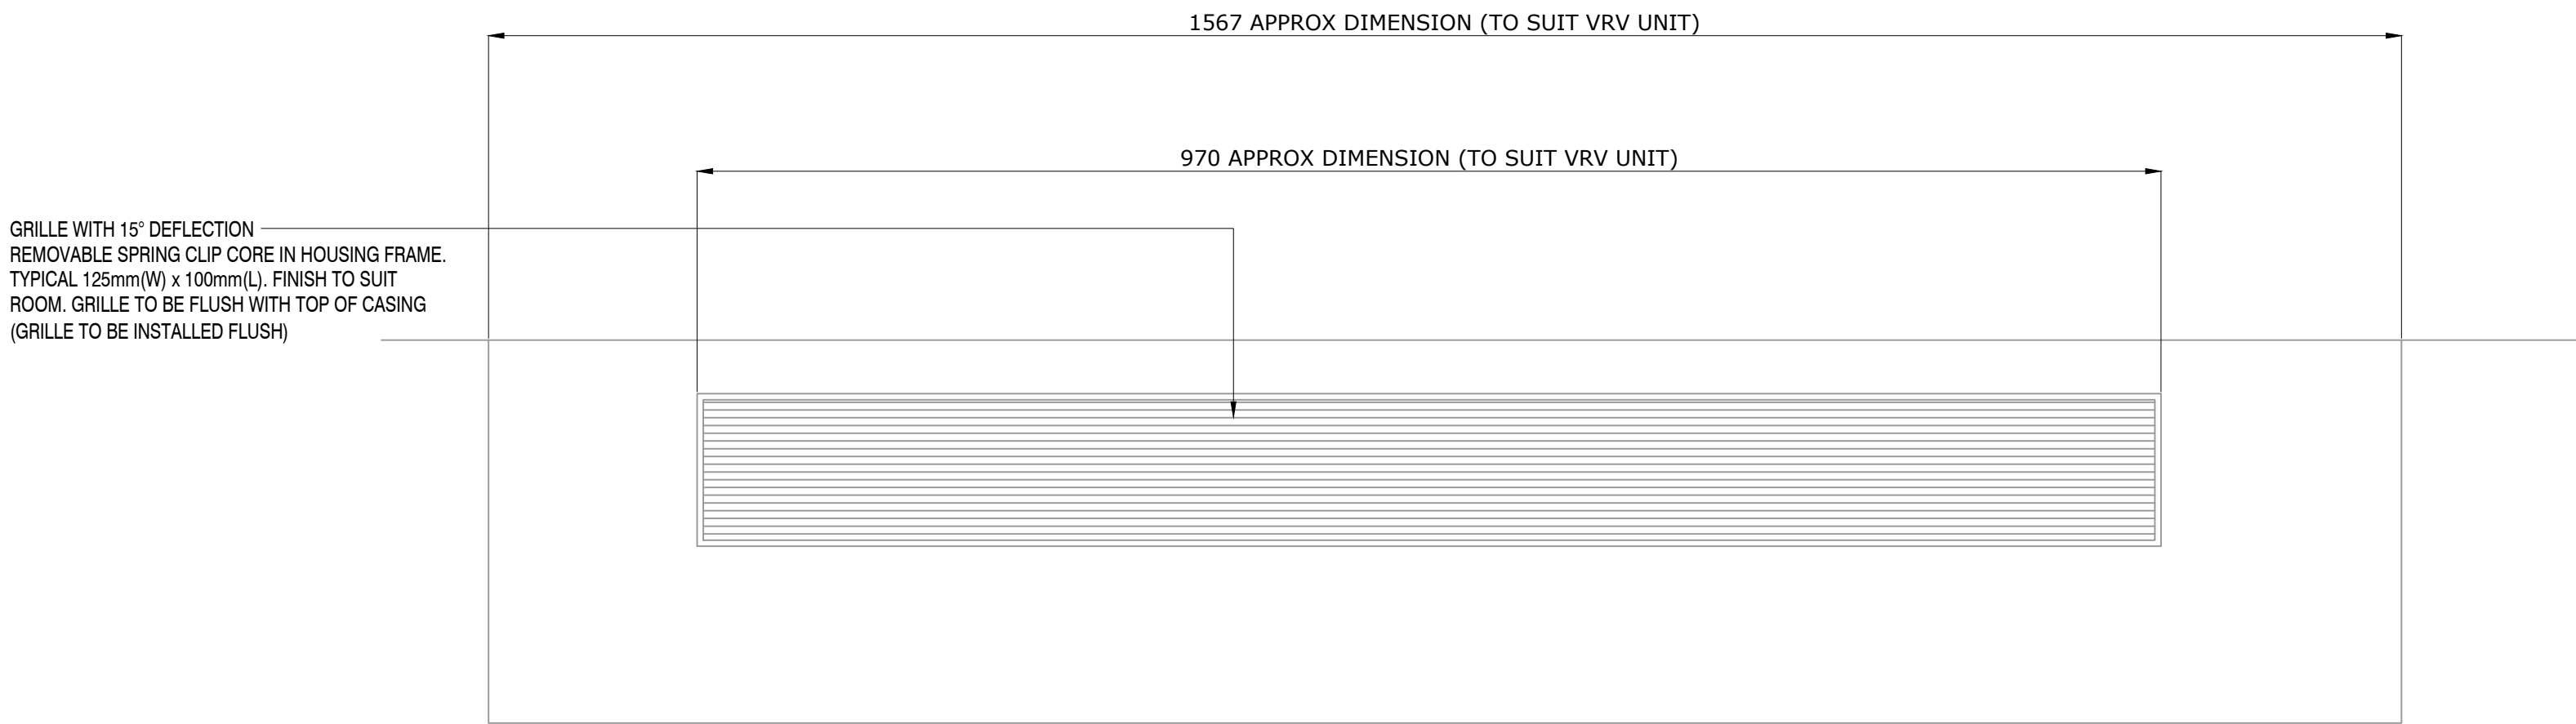


TOP VIEW

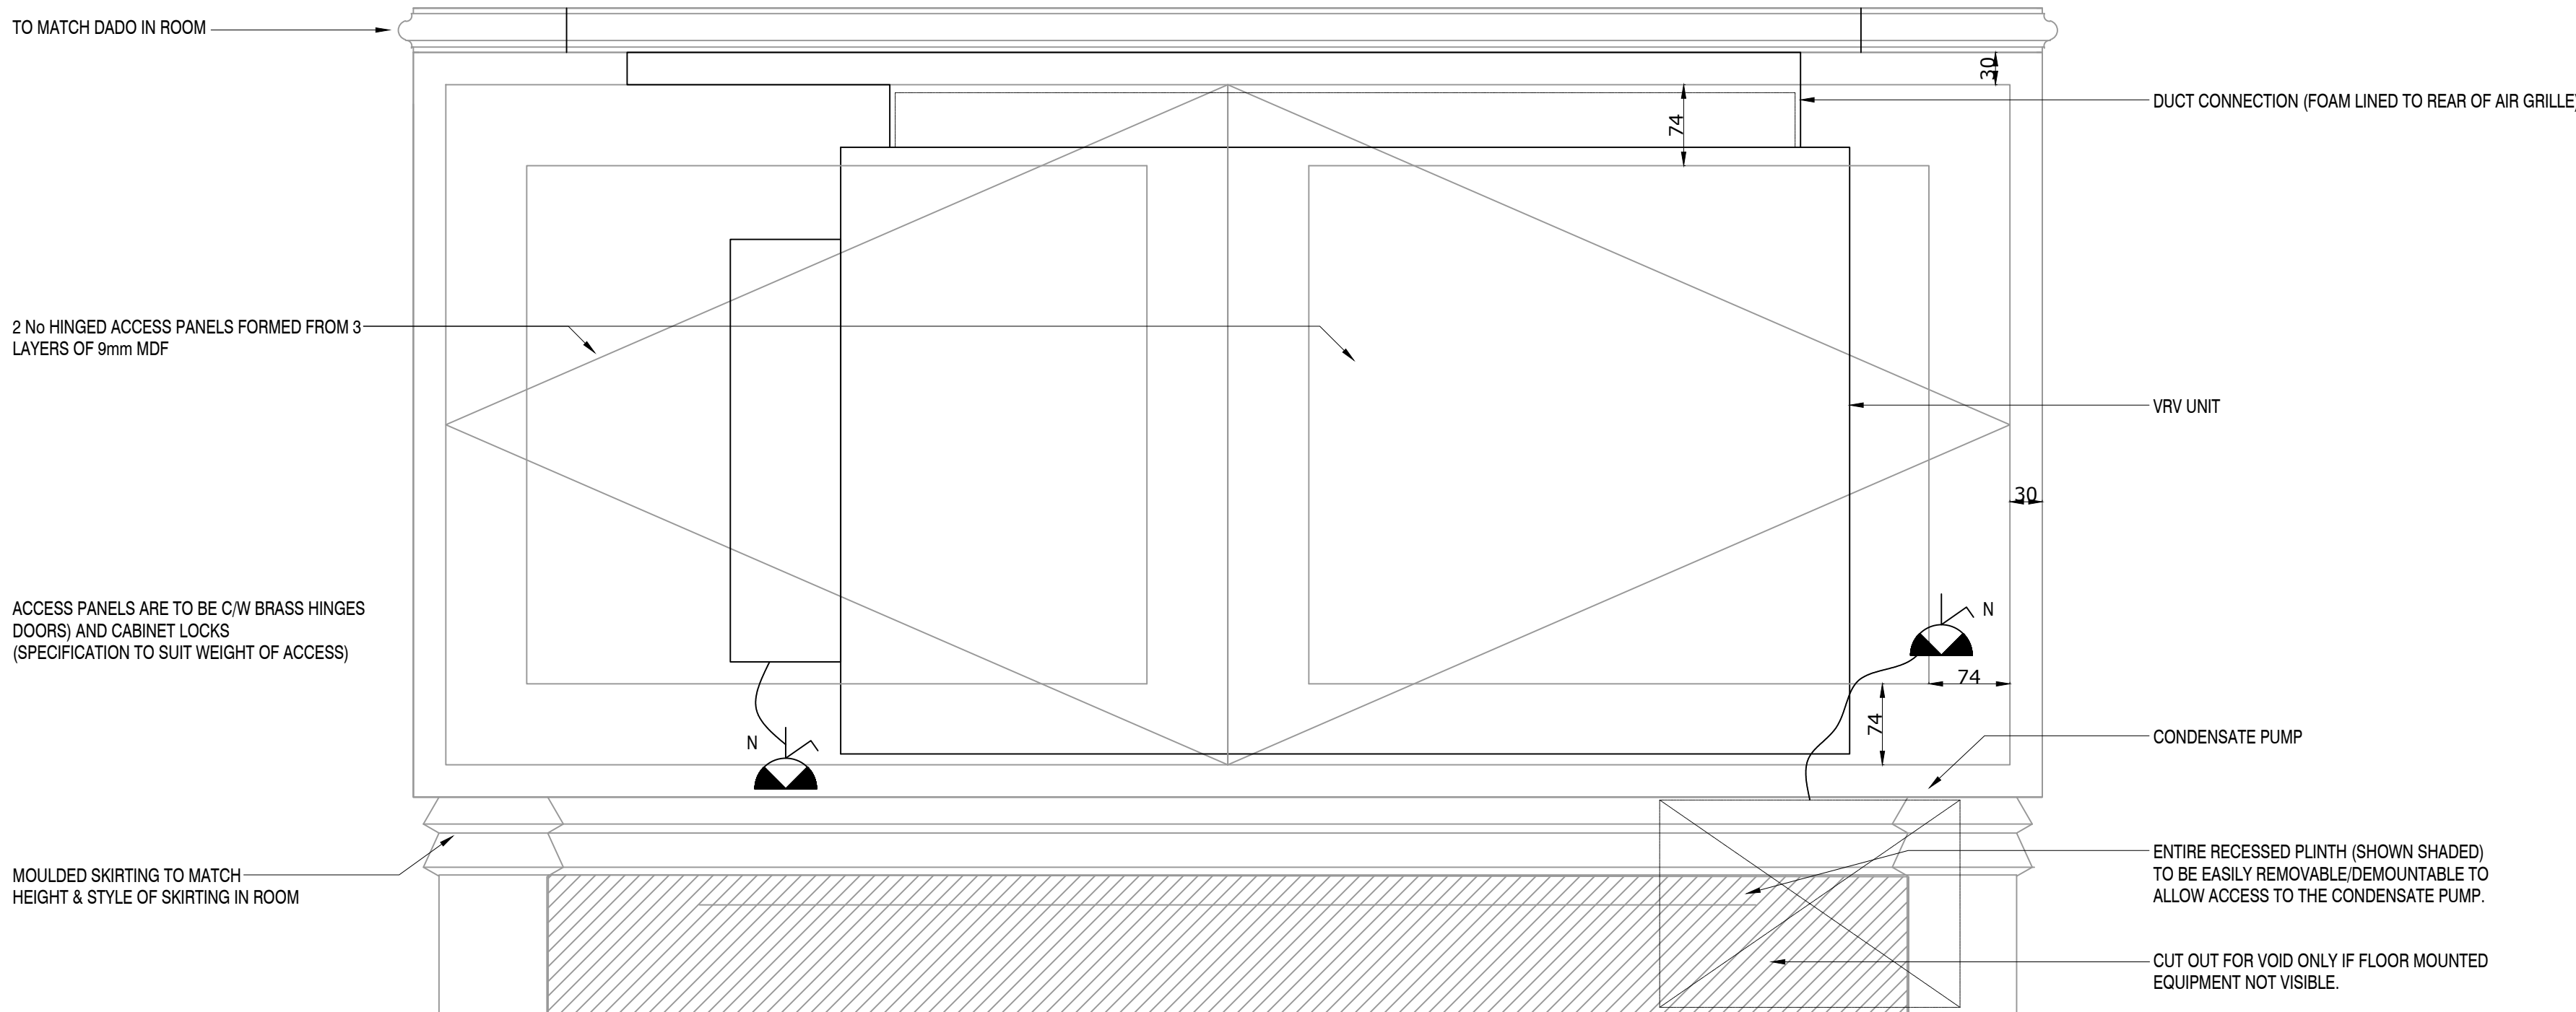


FRONT VIEW

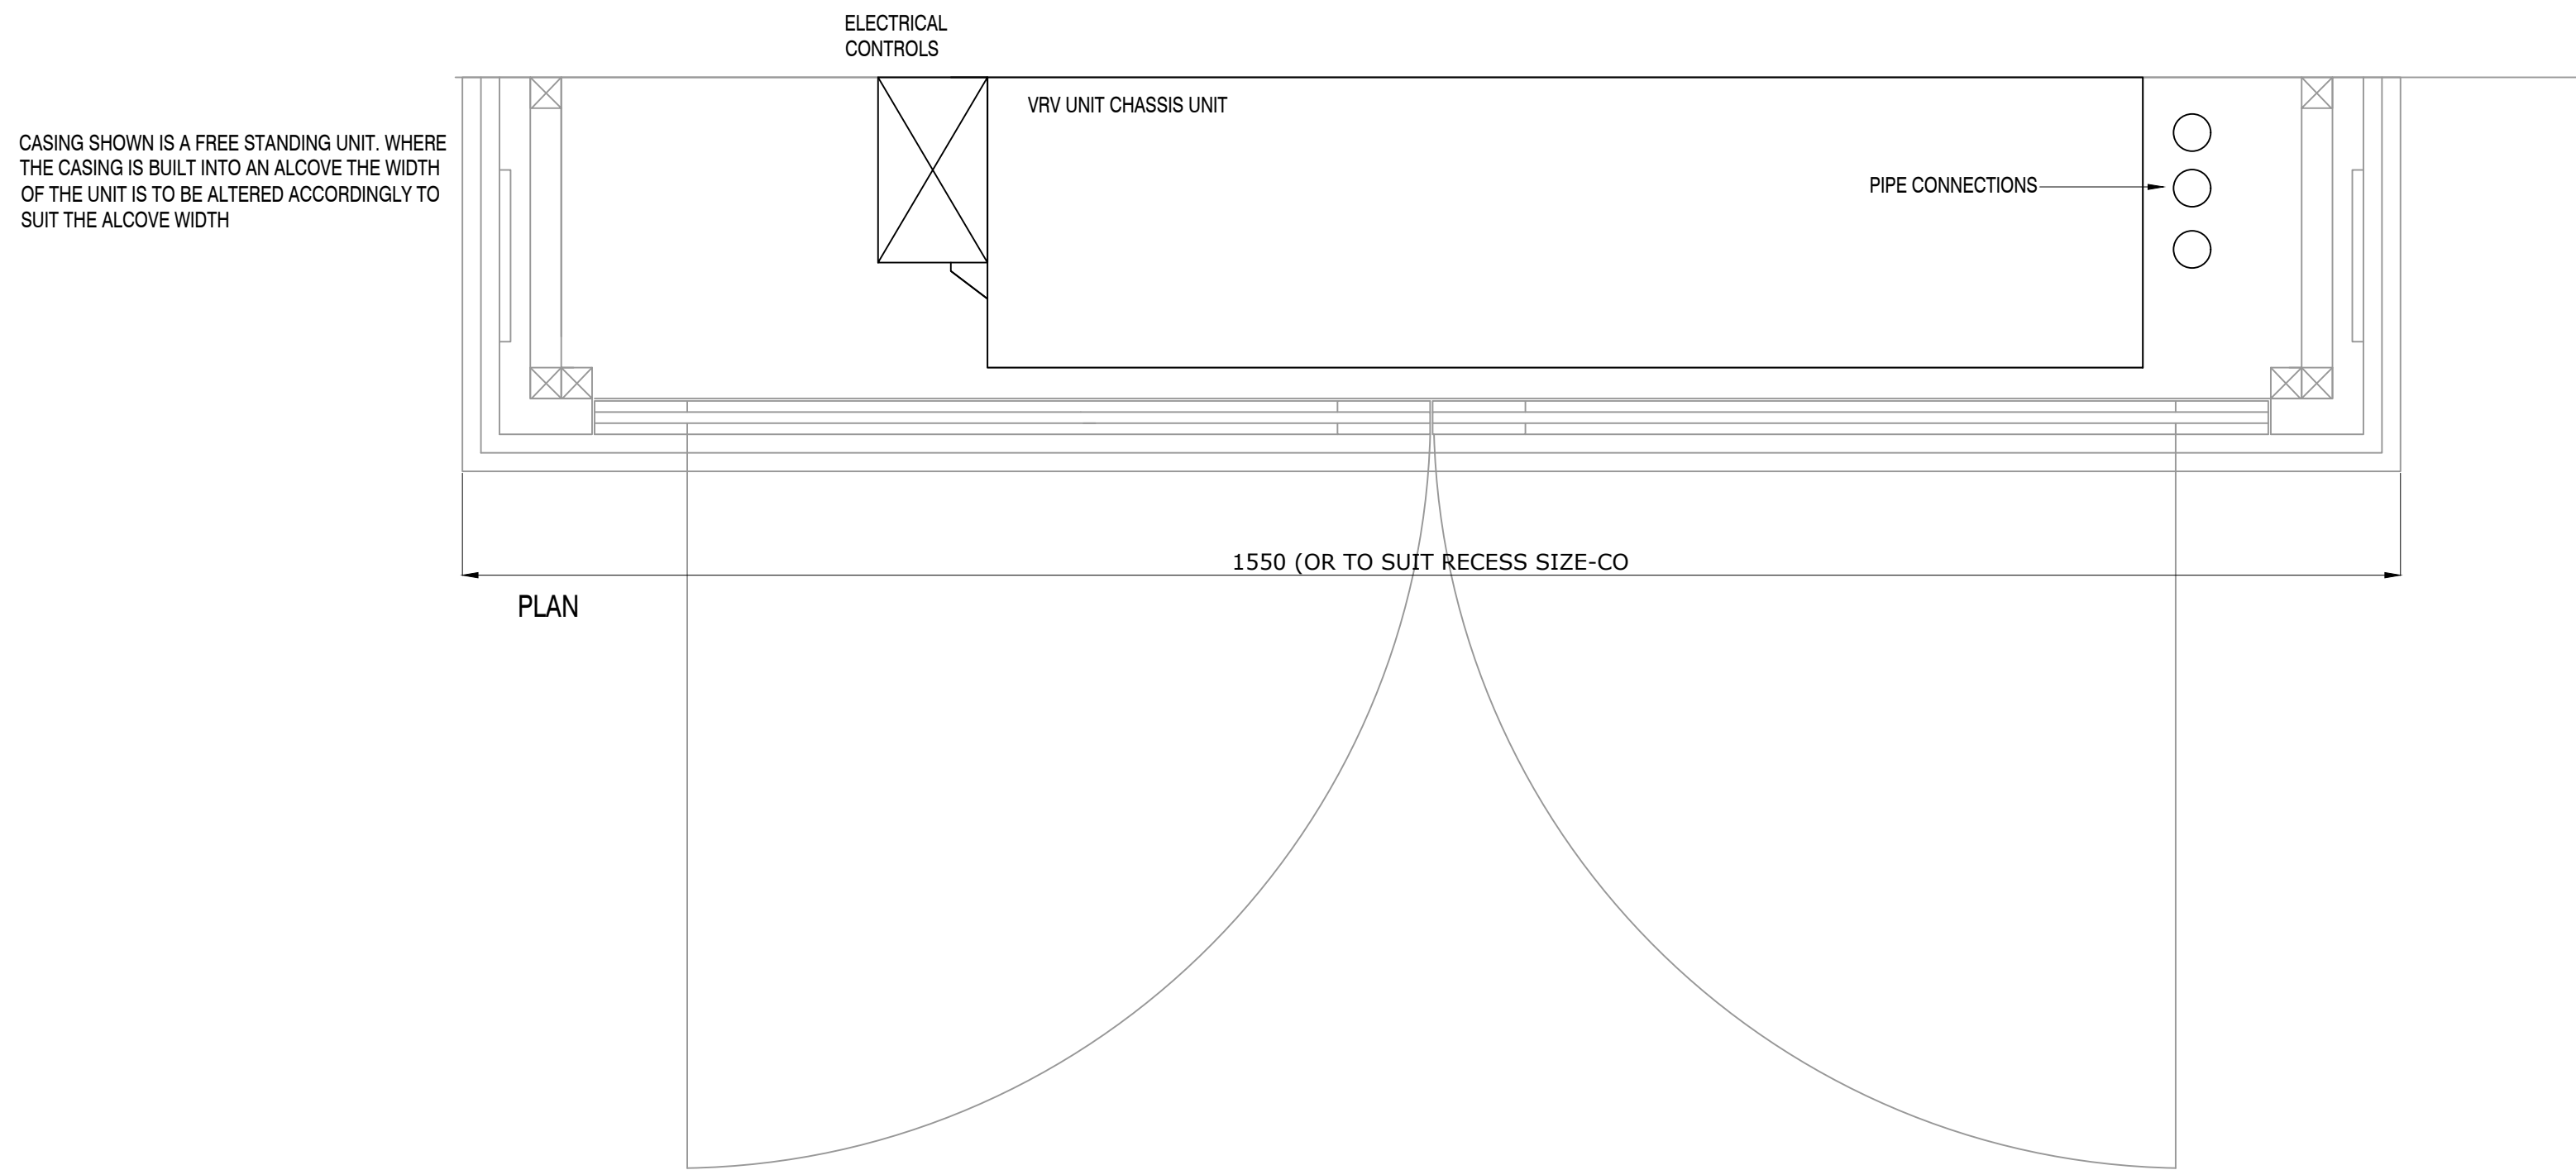


PLAN

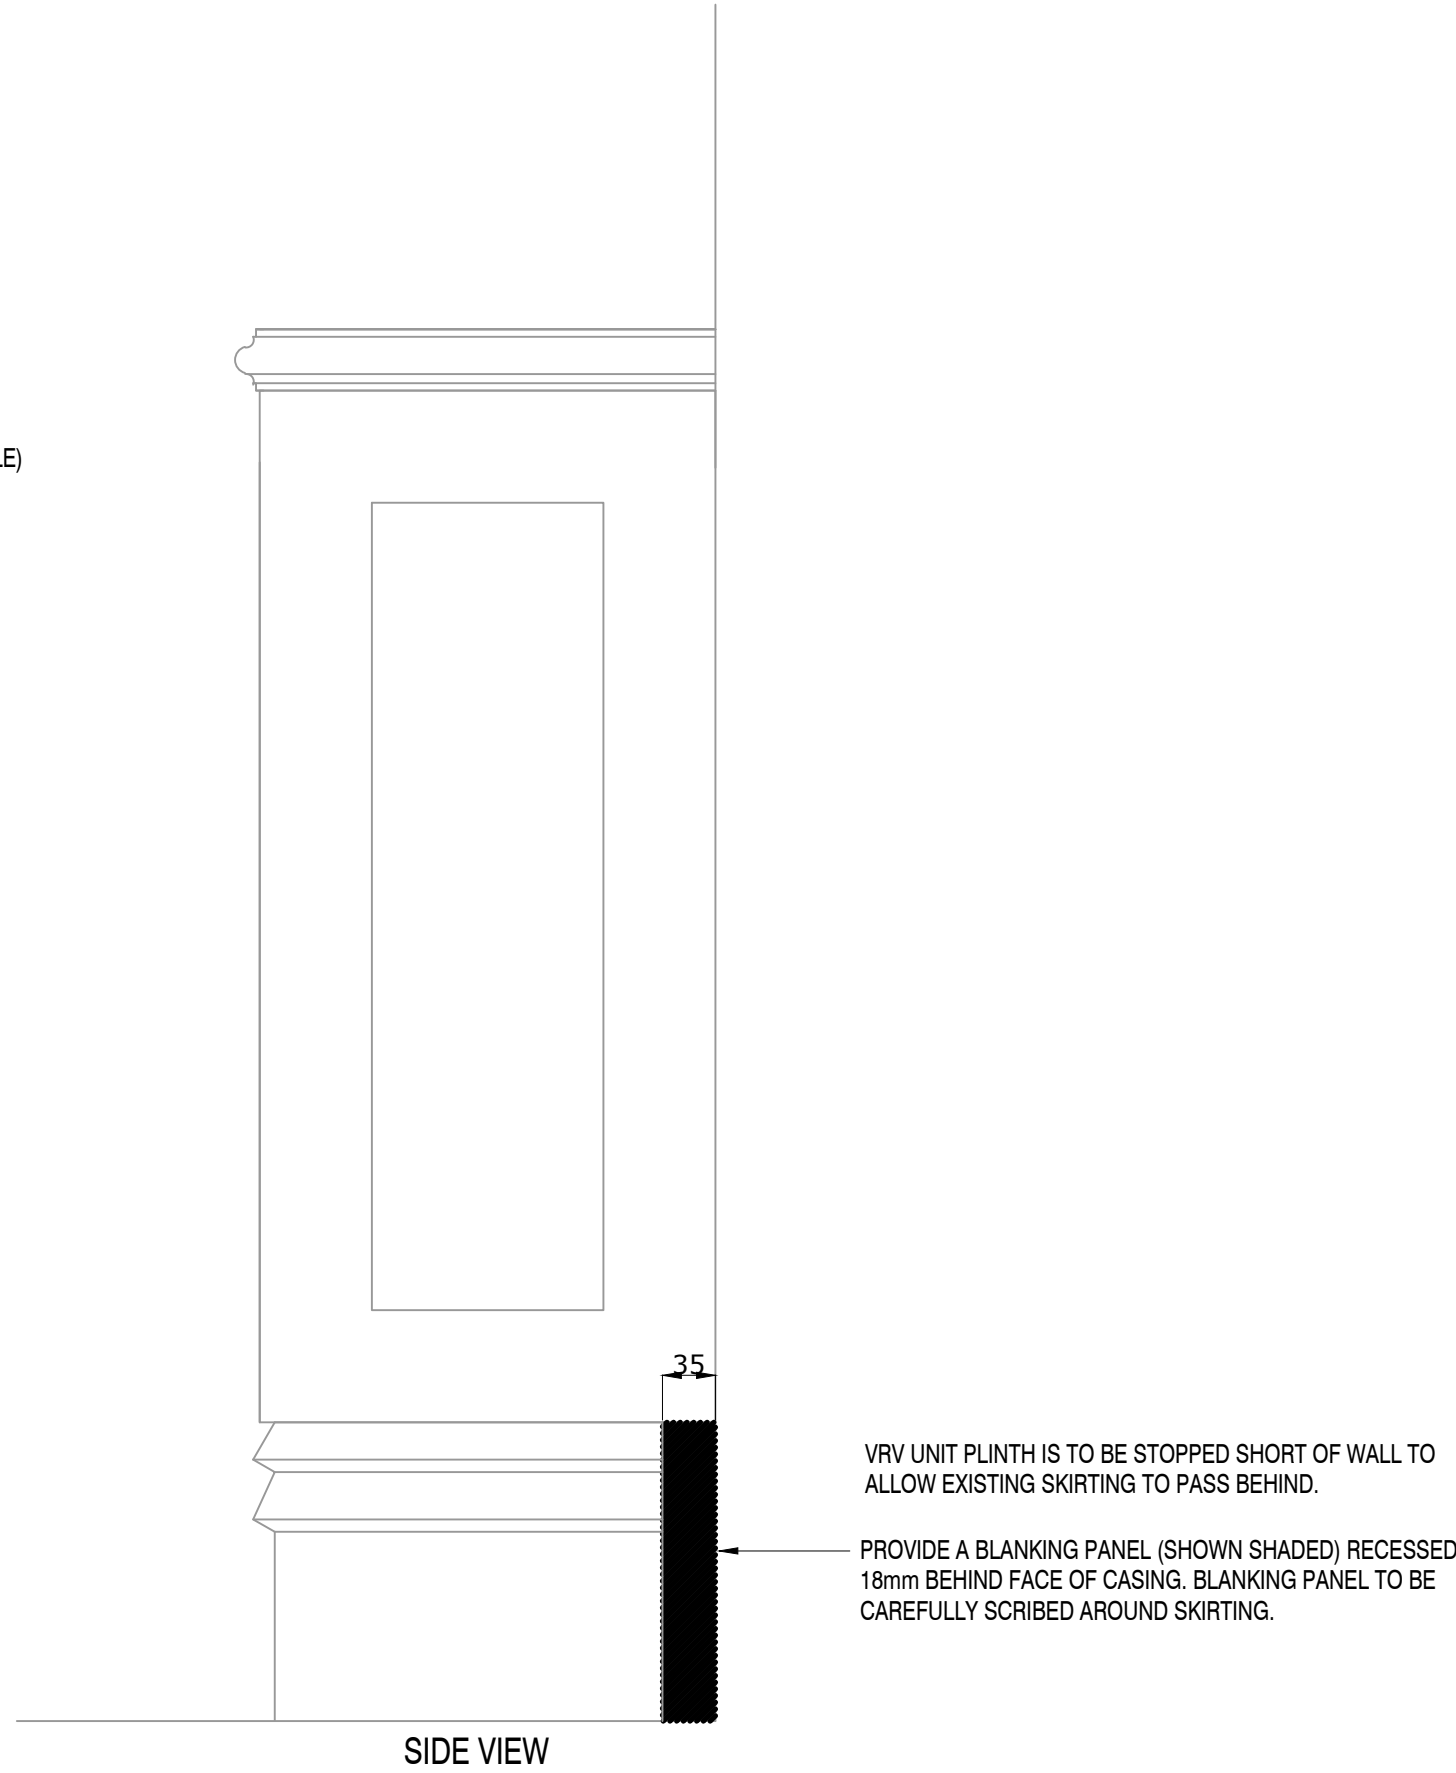

SIDE VIEW

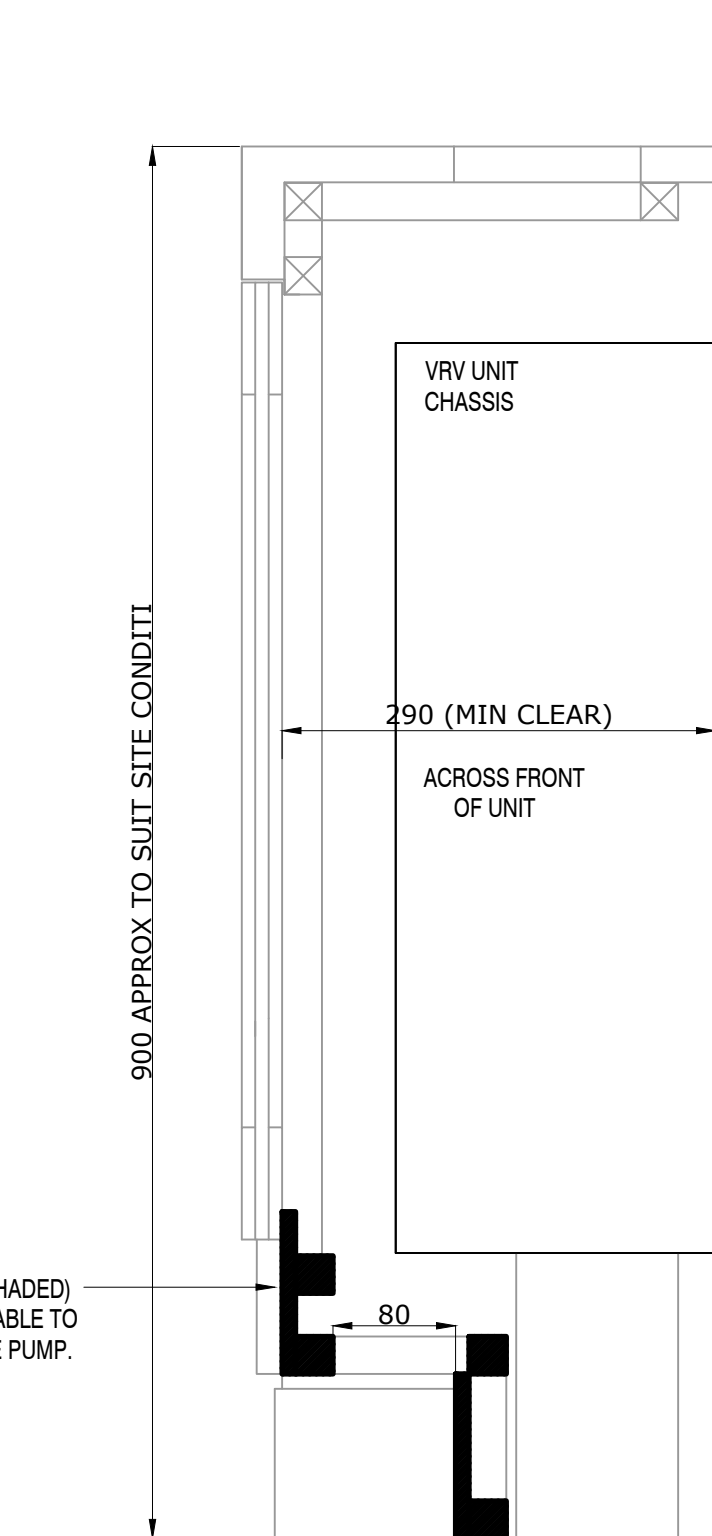

SECTION

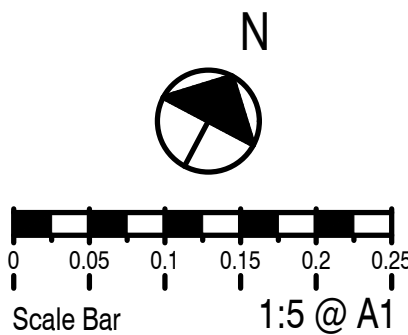

- THIS DRAWING MUST NOT BE REPRODUCED WITHOUT PRIOR CONSENT.
DO NOT SCALE FROM THIS DRAWING - ALL DIMENSIONS TO BE CHECKED ON SITE
THIS DRAWING IS COPYRIGHT ©
- ### GENERAL NOTES
- THIS DRAWING MAY NOT CONTAIN ALL DETAILS OF ALL SYSTEMS, MATERIALS, ANCILLARY ITEMS, ETC. SHOWN ON THIS DRAWING NECESSARY TO DESCRIBE A COMPLETE INSTALLATION. PROVIDE ALL DETAILS OF ALL SYSTEMS, MATERIALS, ANCILLARY ITEMS, ETC. NECESSARY TO PROVIDE, INSTALL, COMMISSION AND SET TO WORK A COMPLETE INSTALLATION THAT MEETS THE SPECIFIED DESIGN CRITERIA AND CAN BE MAINTAINED IN ACCORDANCE WITH THE DEFINED STANDARDS, GOOD INDUSTRY PRACTICE AND MANUFACTURERS RECOMMENDATIONS AND INSTRUCTIONS.
 - ALL IDENTIFIED CONFLICTS BETWEEN THIS DRAWING AND OTHER DRAWINGS AND SPECIFICATIONS ARE TO BE BROUGHT TO THE ATTENTION OF THE DESIGN TEAM FOR CLARIFICATION AND RESOLUTION.
 - ALL IDENTIFIED ANOMALIES THAT EXIST ON THIS DRAWING ARE TO BE BROUGHT TO THE ATTENTION OF THE ENGINEER FOR CLARIFICATION AND RESOLUTION.
 - THE COST OR LIABILITY OF ANY CONFLICTS OR ANOMALIES IN THE DRAWINGS WITH OTHER TENDER OR CONTRACT DOCUMENTS NOT BROUGHT TO THE ATTENTION OF THE DESIGN TEAM AND ENGINEER FOR CLARIFICATION AND RESOLUTION ARE DEEMED TO BE ACCEPTED AND INCLUDED BY THE CONTRACTOR.
 - THE CONTENT OF THIS DRAWING IS INTENDED TO COMMUNICATE THE DESIGN INTENT OF THE BUILDING SERVICES SYSTEM(S) SHOWN ON THIS DRAWING.
 - THE CONTRACTOR IS REFERRED TO THE MECHANICAL SERVICES SPECIFICATION FOR INSTRUCTION ON THE APPLICATION OF ALL CONTRACTOR DESIGN (WHEN REQUIRED) AND INSTALLATION STANDARDS, REGULATIONS, CODES OF PRACTICE, ETC.
 - ALL SERVICE ROUTES, EQUIPMENT AND PLANT LOCATIONS AND MAINTENANCE SPACE SHOWN ON THIS DRAWING ARE INDICATIVE AND FOR INFORMATION ONLY. THE FABRICATION, WORKING OR INSTALLATION DRAWINGS SHALL DEFINE ALL REQUIRED SERVICE ROUTES, EQUIPMENT AND PLANT LOCATIONS AND MAINTENANCE SPACE IN ACCORDANCE WITH DEFINED STANDARDS, GOOD INDUSTRY PRACTICE AND MANUFACTURERS RECOMMENDATIONS AND INSTRUCTIONS.
 - THIS DRAWING IS NOT A CONSTRUCTION, FABRICATION, WORKING OR INSTALLATION DRAWING. THE CONTRACTOR IS REFERRED TO THE MECHANICAL SERVICES SPECIFICATION FOR INSTRUCTION ON THE PREPARATION AND CO-ORDINATION OF CONSTRUCTION, FABRICATION, WORKING OR INSTALLATION DRAWINGS.
 - ALL PENETRATIONS THROUGH FLOOR SLABS, COLUMNS, BEAMS, BRACING AND LOAD BEARING WALLS ARE TO BE AGREED WITH THE STRUCTURAL ENGINEER PRIOR TO THE FORMATION OF SAID PENETRATION.
 - FOR FINAL SERVICES SETTING OUT AND CO-ORDINATION, THE CONTRACTOR SHALL REFER TO THE ARCHITECTS LATEST INFORMATION.

PLANNING

0	13.04.22	PLANNING ISSUE
REV	DATE	DESCRIPTION

TPS.

Taylor Project Services LLP
No.1 Cornhill
London EC3V 3ND
Tel 020 7743 6602
www.taylorprojectservices.com



PROJECT
**5 BLOOMSBURY PLACE
LONDON
WC1A 2QP**


DRAWING TITLE
**TYPICAL VRV JOINERY
CASING DETAILS SHEET 1**

SCALE	1:5	DATE	13.04.22
DRAWN	L.R.	CHECKED	L.G.
DRAWING STATUS	PLANNING		
DATE PLOTTED	14/4/22		
DRAWING NO.	TPS/2208/VRVC1		
REVISION	0		


THIS DRAWING MUST NOT BE REPRODUCED WITHOUT PRIOR CONSENT.
DO NOT SCALE FROM THIS DRAWING - ALL DIMENSIONS TO BE CHECKED ON SITE
THIS DRAWING IS COPYRIGHT ©

GENERAL NOTES


1. THIS DRAWING MAY NOT CONTAIN ALL DETAILS OF ALL SYSTEMS, MATERIALS, ANCILLARY ITEMS, ETC. SHOWN ON THIS DRAWING NECESSARY TO DESCRIBE A COMPLETE INSTALLATION. PROVIDE ALL DETAILS OF ALL SYSTEMS, MATERIALS, ANCILLARY ITEMS, ETC. NECESSARY TO PROVIDE, INSTALL, COMMISSION AND SET TO WORK A COMPLETE INSTALLATION THAT MEETS THE SPECIFIED DESIGN CRITERIA AND CAN BE MAINTAINED IN ACCORDANCE WITH THE DEFINED STANDARDS, GOOD INDUSTRY PRACTICE AND MANUFACTURERS RECOMMENDATIONS AND INSTRUCTIONS.
2. ALL IDENTIFIED CONFLICTS BETWEEN THIS DRAWING AND OTHER DRAWINGS AND SPECIFICATIONS ARE TO BE BROUGHT TO THE ATTENTION OF THE DESIGN TEAM FOR CLARIFICATION AND RESOLUTION.
3. ALL IDENTIFIED ANOMALIES THAT EXIST ON THIS DRAWING ARE TO BE BROUGHT TO THE ATTENTION OF THE ENGINEER FOR CLARIFICATION AND RESOLUTION.
4. THE COST OR LIABILITY OF ANY CONFLICTS OR ANOMALIES IN THE DRAWINGS WITH OTHER TENDER OR CONTRACT DOCUMENTS NOT BROUGHT TO THE ATTENTION OF THE DESIGN TEAM AND ENGINEER FOR CLARIFICATION AND RESOLUTION ARE DEEMED TO BE ACCEPTED AND INCLUDED BY THE CONTRACTOR.
5. THE CONTENT OF THIS DRAWING IS INTENDED TO COMMUNICATE THE DESIGN INTENT OF THE BUILDING SERVICES SYSTEM(S) SHOWN ON THIS DRAWING.
6. THE CONTRACTOR IS REFERRED TO THE MECHANICAL SERVICES SPECIFICATION FOR INSTRUCTION ON THE APPLICATION OF ALL CONTRACTOR DESIGN (WHEN REQUIRED) AND INSTALLATION STANDARDS, REGULATIONS, CODES OF PRACTICE, ETC.
7. ALL SERVICE ROUTES, EQUIPMENT AND PLANT LOCATIONS AND MAINTENANCE SPACE SHOWN ON THIS DRAWING ARE INDICATIVE AND FOR INFORMATION ONLY. THE FABRICATION, WORKING OR INSTALLATION DRAWINGS SHALL DEFINE ALL REQUIRED SERVICE ROUTES, EQUIPMENT AND PLANT LOCATIONS AND MAINTENANCE SPACE IN ACCORDANCE WITH DEFINED STANDARDS, GOOD INDUSTRY PRACTICE AND MANUFACTURERS RECOMMENDATIONS AND INSTRUCTIONS.
8. THIS DRAWING IS NOT A CONSTRUCTION, FABRICATION, WORKING OR INSTALLATION DRAWING. THE CONTRACTOR IS REFERRED TO THE MECHANICAL SERVICES SPECIFICATION FOR INSTRUCTION ON THE PREPARATION AND CO-ORDINATION OF CONSTRUCTION, FABRICATION, WORKING OR INSTALLATION DRAWINGS.
9. ALL PENETRATIONS THROUGH FLOOR SLABS, COLUMNS, BEAMS, BRACING AND LOAD BEARING WALLS ARE TO BE AGREED WITH THE STRUCTURAL ENGINEER PRIOR TO THE FORMATION OF SAID PENETRATION.
10. FOR FINAL SERVICES SETTING OUT AND CO-ORDINATION, THE CONTRACTOR SHALL REFER TO THE ARCHITECTS LATEST INFORMATION.

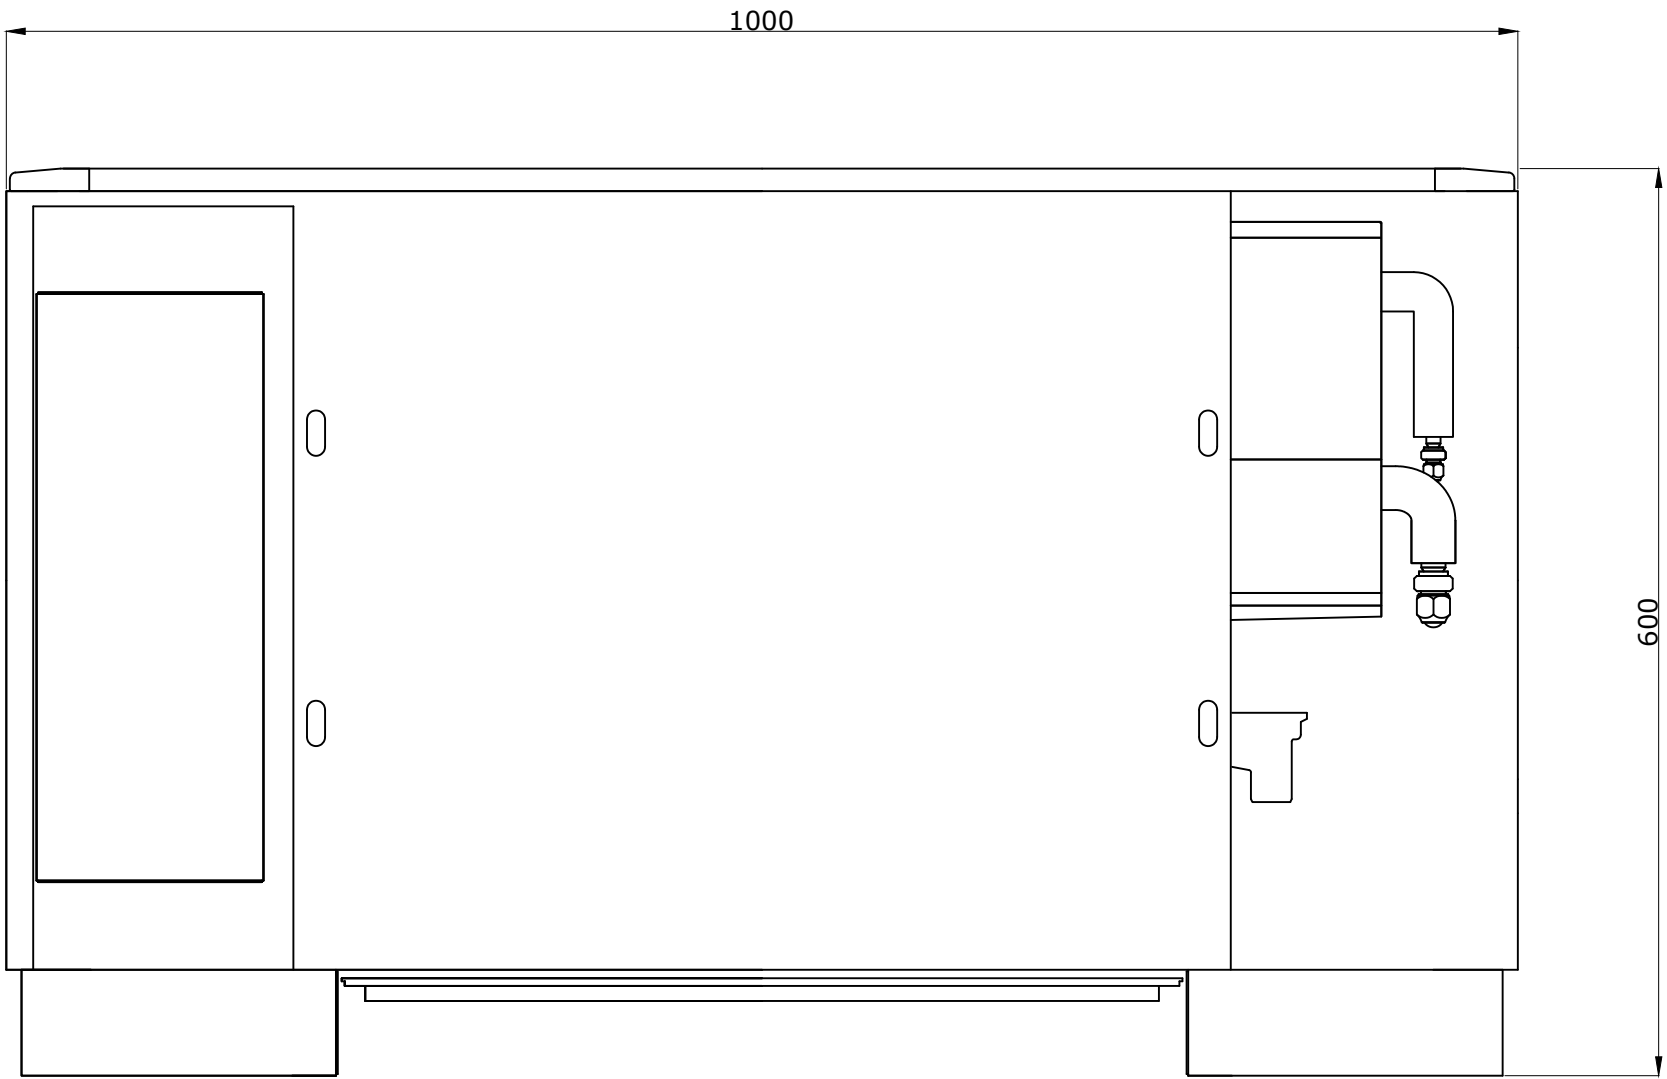

FRONT VIEW

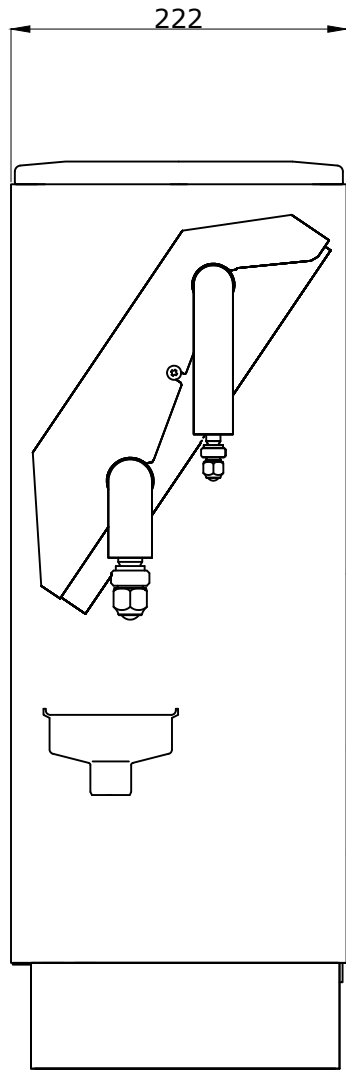

SECTION

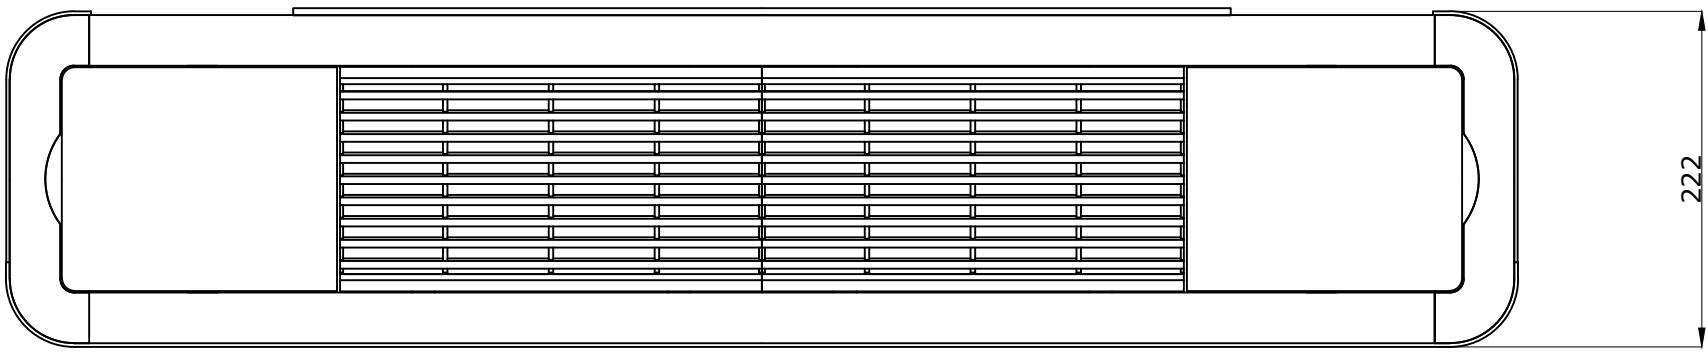

PLAN

PLANNING

0	13.04.22	PLANNING ISSUE
REV	DATE	DESCRIPTION

TPS.

Taylor Project Services LLP

No.1 Cornhill
London EC3V 3ND
Tel 020 7743 6602
www.taylorprojectservices.com

CLIENT



**THE
BEDFORD
ESTATES**

29a Montague Street
London
WC1B 5SL
Tel: 0201 686 2885
Fax: 0201 265 1729


PROJECT


5 BLOOMSBURY PLACE
LONDON
WC1A 2QP

DRAWING TITLE

TYPICAL VRV JOINERY
CASING DETAILS SHEET 2


SCALE	1:5	DATE	13.04.22
DRAWN	L.R.	CHECKED	L.G.
DRAWING STATUS			
PLANNING			
DATE PLOTTED	14/4/22		
DRAWING NO.	TPS/2208/VRVC2		
REVISION	0		

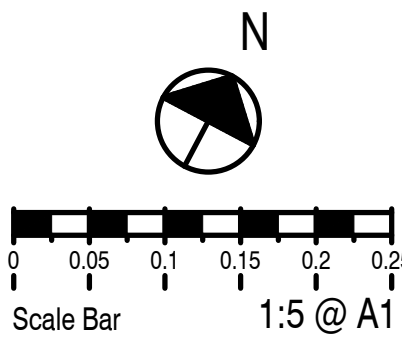

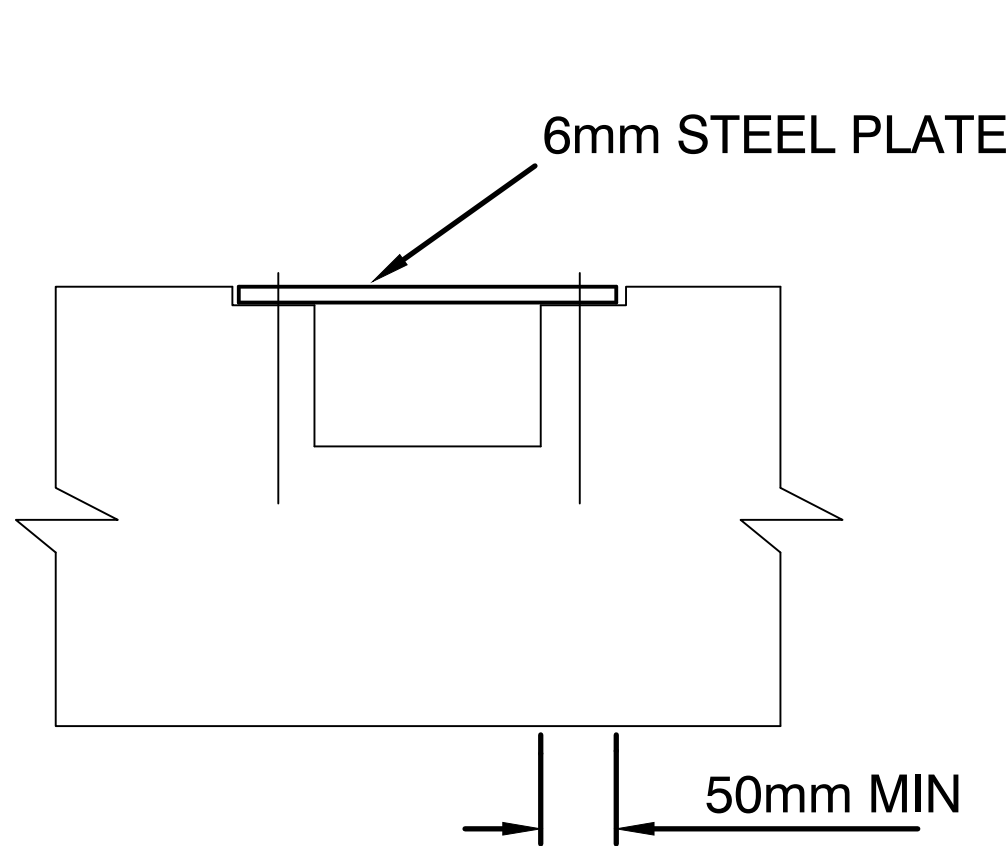


NOTCH REPAIR DETAIL 1

FOR NOTCHES UPTO 25mm DEEP AND OVER SERVICES

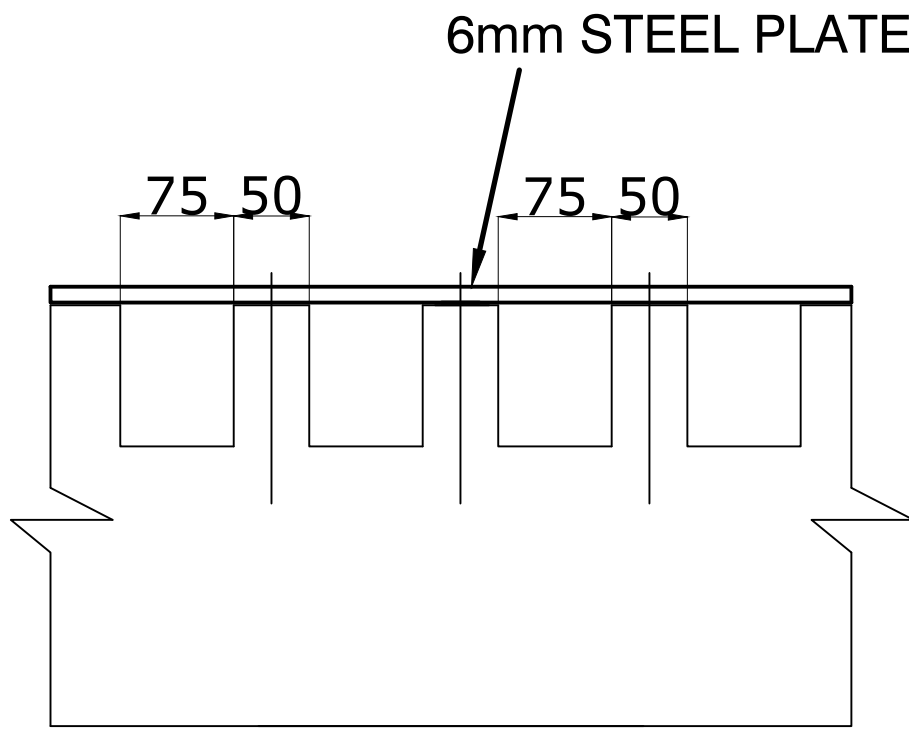


MULTI-NOTCH DETAIL 2


FOR NOTCHES UPTO 25mm DEEP AND OVER SERVICES

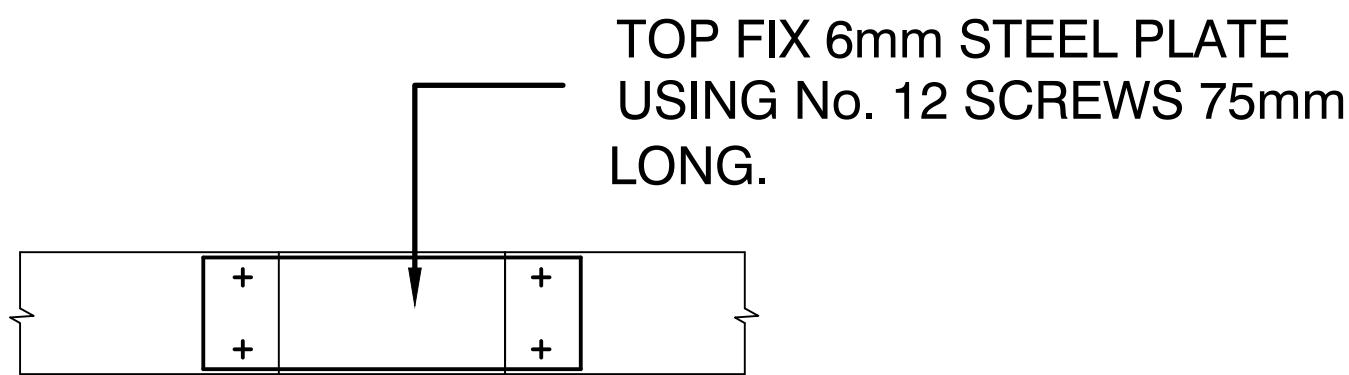

PLAN ON NOTCH REPAIR

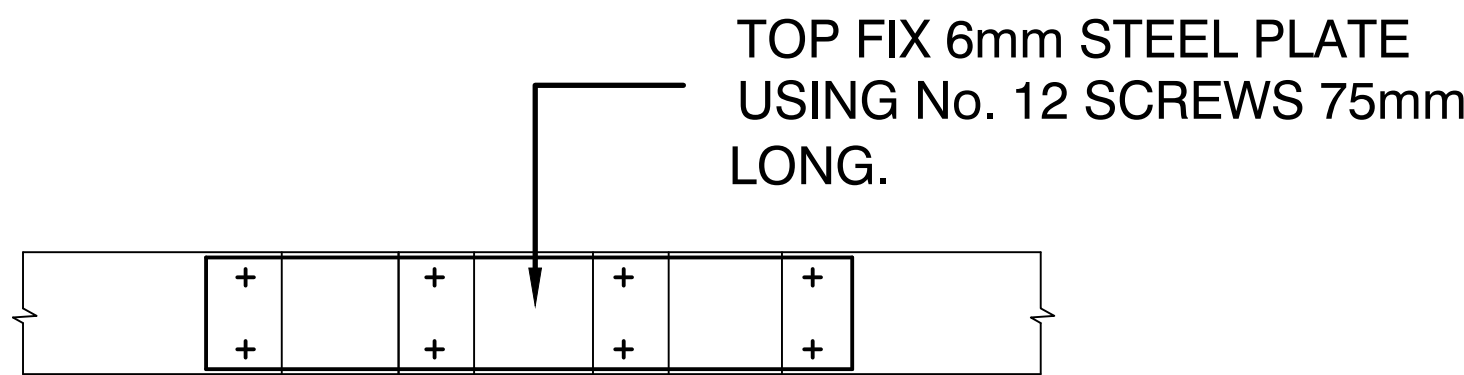


PLAN ON MULTI-NOTCH REPAIR

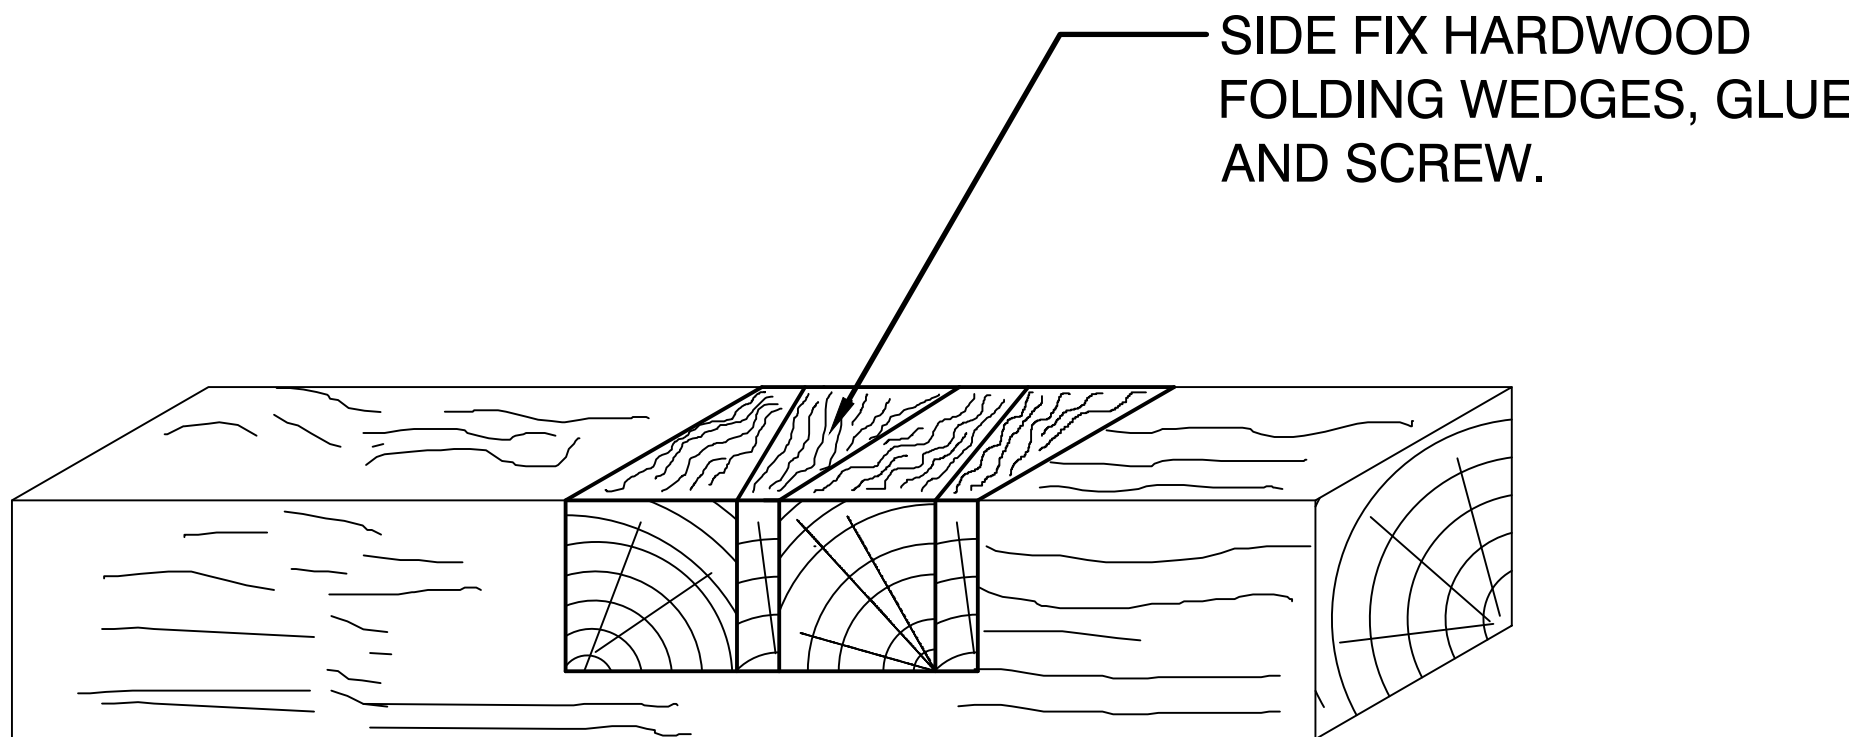


NOTCH REPAIR DETAIL FOR LONG NOTCH

FOR NOTCHES GREATER THAN 25mm DEEP.

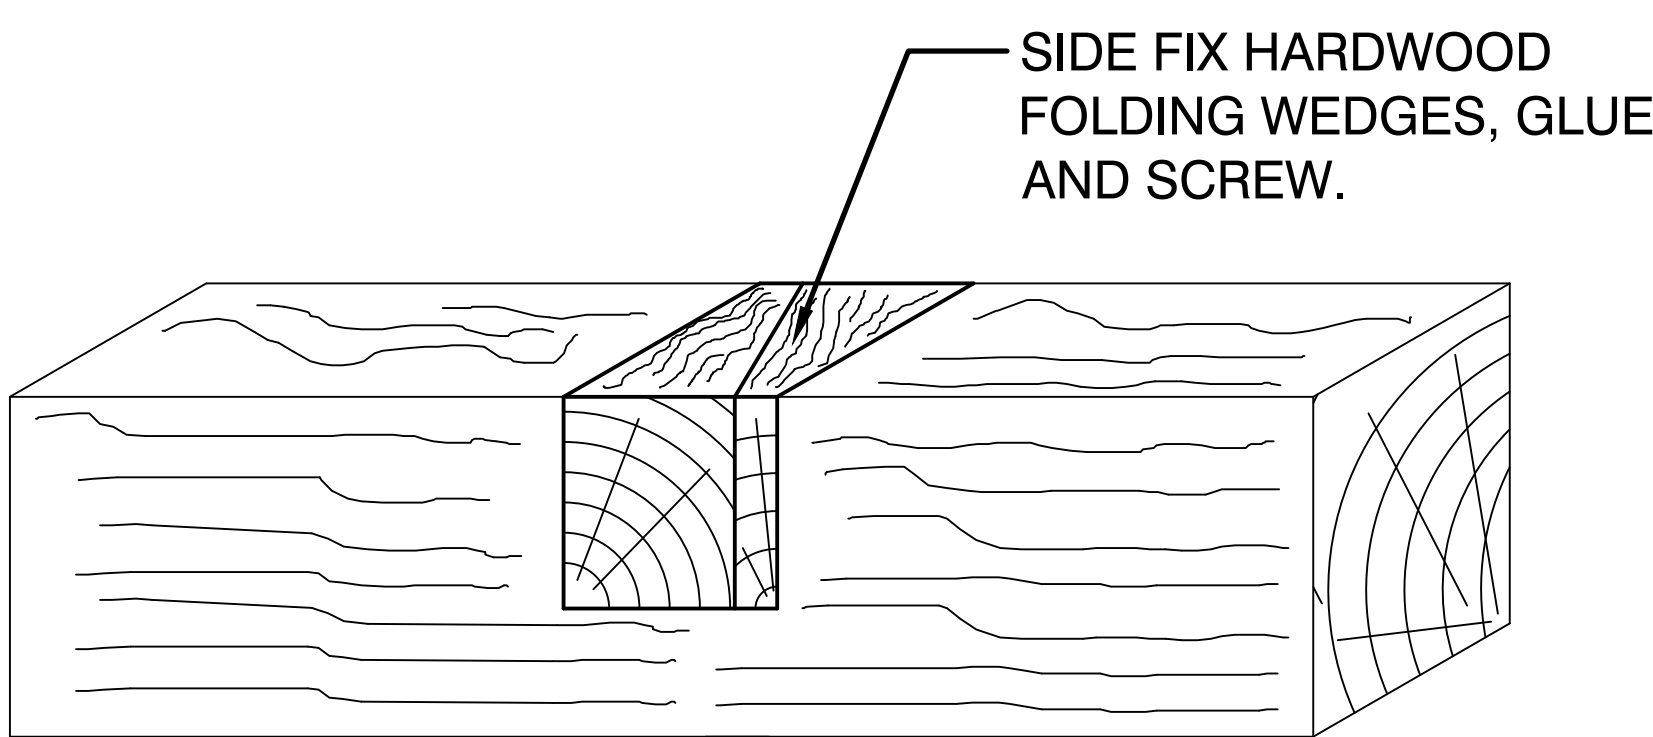

NOTCH REPAIR DETAIL 2

FOR NOTCHES GREATER THAN 25mm DEEP.

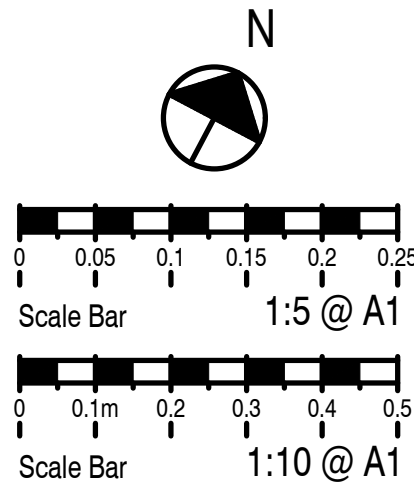

- THIS DRAWING MUST NOT BE REPRODUCED WITHOUT PRIOR CONSENT.
DO NOT SCALE FROM THIS DRAWING - ALL DIMENSIONS TO BE CHECKED ON SITE
THIS DRAWING IS COPYRIGHT ©
- ### GENERAL NOTES
1. THIS DRAWING MAY NOT CONTAIN ALL DETAILS OF ALL SYSTEMS, MATERIALS, ANCILLARY ITEMS, ETC. SHOWN ON THIS DRAWING NECESSARY TO DESCRIBE A COMPLETE INSTALLATION. PROVIDE ALL DETAILS OF ALL SYSTEMS, MATERIALS, ANCILLARY ITEMS, ETC. NECESSARY TO PROVIDE, INSTALL, COMMISSION AND SET TO WORK A COMPLETE INSTALLATION THAT MEETS THE SPECIFIED DESIGN CRITERIA AND CAN BE MAINTAINED IN ACCORDANCE WITH THE DEFINED STANDARDS, GOOD INDUSTRY PRACTICE AND MANUFACTURERS RECOMMENDATIONS AND INSTRUCTIONS.
 2. ALL IDENTIFIED CONFLICTS BETWEEN THIS DRAWING AND OTHER DRAWINGS AND SPECIFICATIONS ARE TO BE BROUGHT TO THE ATTENTION OF THE DESIGN TEAM FOR CLARIFICATION AND RESOLUTION.
 3. ALL IDENTIFIED ANOMALIES THAT EXIST ON THIS DRAWING ARE TO BE BROUGHT TO THE ATTENTION OF THE ENGINEER FOR CLARIFICATION AND RESOLUTION.
 4. THE COST OR LIABILITY OF ANY CONFLICTS OR ANOMALIES IN THE DRAWINGS WITH OTHER TENDER OR CONTRACT DOCUMENTS NOT BROUGHT TO THE ATTENTION OF THE DESIGN TEAM AND ENGINEER FOR CLARIFICATION AND RESOLUTION ARE DEEMED TO BE ACCEPTED AND INCLUDED BY THE CONTRACTOR.
 5. THE CONTENT OF THIS DRAWING IS INTENDED TO COMMUNICATE THE DESIGN INTENT OF THE BUILDING SERVICES SYSTEM(S) SHOWN ON THIS DRAWING.
 6. THE CONTRACTOR IS REFERRED TO THE MECHANICAL SERVICES SPECIFICATION FOR INSTRUCTION ON THE APPLICATION OF ALL CONTRACTOR DESIGN (WHEN REQUIRED) AND INSTALLATION STANDARDS, REGULATIONS, CODES OF PRACTICE, ETC.
 7. ALL SERVICE ROUTES, EQUIPMENT AND PLANT LOCATIONS AND MAINTENANCE SPACE SHOWN ON THIS DRAWING ARE INDICATIVE AND FOR INFORMATION ONLY. THE FABRICATION, WORKING OR INSTALLATION DRAWINGS SHALL DEFINE ALL REQUIRED SERVICE ROUTES, EQUIPMENT AND PLANT LOCATIONS AND MAINTENANCE SPACE IN ACCORDANCE WITH DEFINED STANDARDS, GOOD INDUSTRY PRACTICE AND MANUFACTURERS RECOMMENDATIONS AND INSTRUCTIONS.
 8. THIS DRAWING IS NOT A CONSTRUCTION, FABRICATION, WORKING OR INSTALLATION DRAWING. THE CONTRACTOR IS REFERRED TO THE MECHANICAL SERVICES SPECIFICATION FOR INSTRUCTION ON THE PREPARATION AND CO-ORDINATION OF CONSTRUCTION, FABRICATION, WORKING OR INSTALLATION DRAWINGS.
 9. ALL PENETRATIONS THROUGH FLOOR SLABS, COLUMNS, BEAMS, BRACING AND LOAD BEARING WALLS ARE TO BE AGREED WITH THE STRUCTURAL ENGINEER **PRIOR** TO THE FORMATION OF SAID PENETRATION.
 10. FOR FINAL SERVICES SETTING OUT AND CO-ORDINATION, THE CONTRACTOR SHALL REFER TO THE ARCHITECTS LATEST INFORMATION.

PLANNING

0	13.04.22	PLANNING ISSUE
REV	DATE	DESCRIPTION

TPS.

Taylor Project Services LLP

No.1 Cornhill
London EC3V 3ND
Tel 020 7743 6602
www.taylorprojectservices.com



PROJECT
5 BLOOMSBURY PLACE
LONDON
WC1A 2QP

DRAWING TITLE
TIMBER NOTCHING DETAILS

SCALE VARIES	DATE 13.04.22
DRAWN L.R.	CHECKED L.G.

DRAWING STATUS
PLANNING

DATE PLOTTED 14/4/22

DRAWING NO. TPS/2208/TN
REVISION 0