


LOFT PLAN

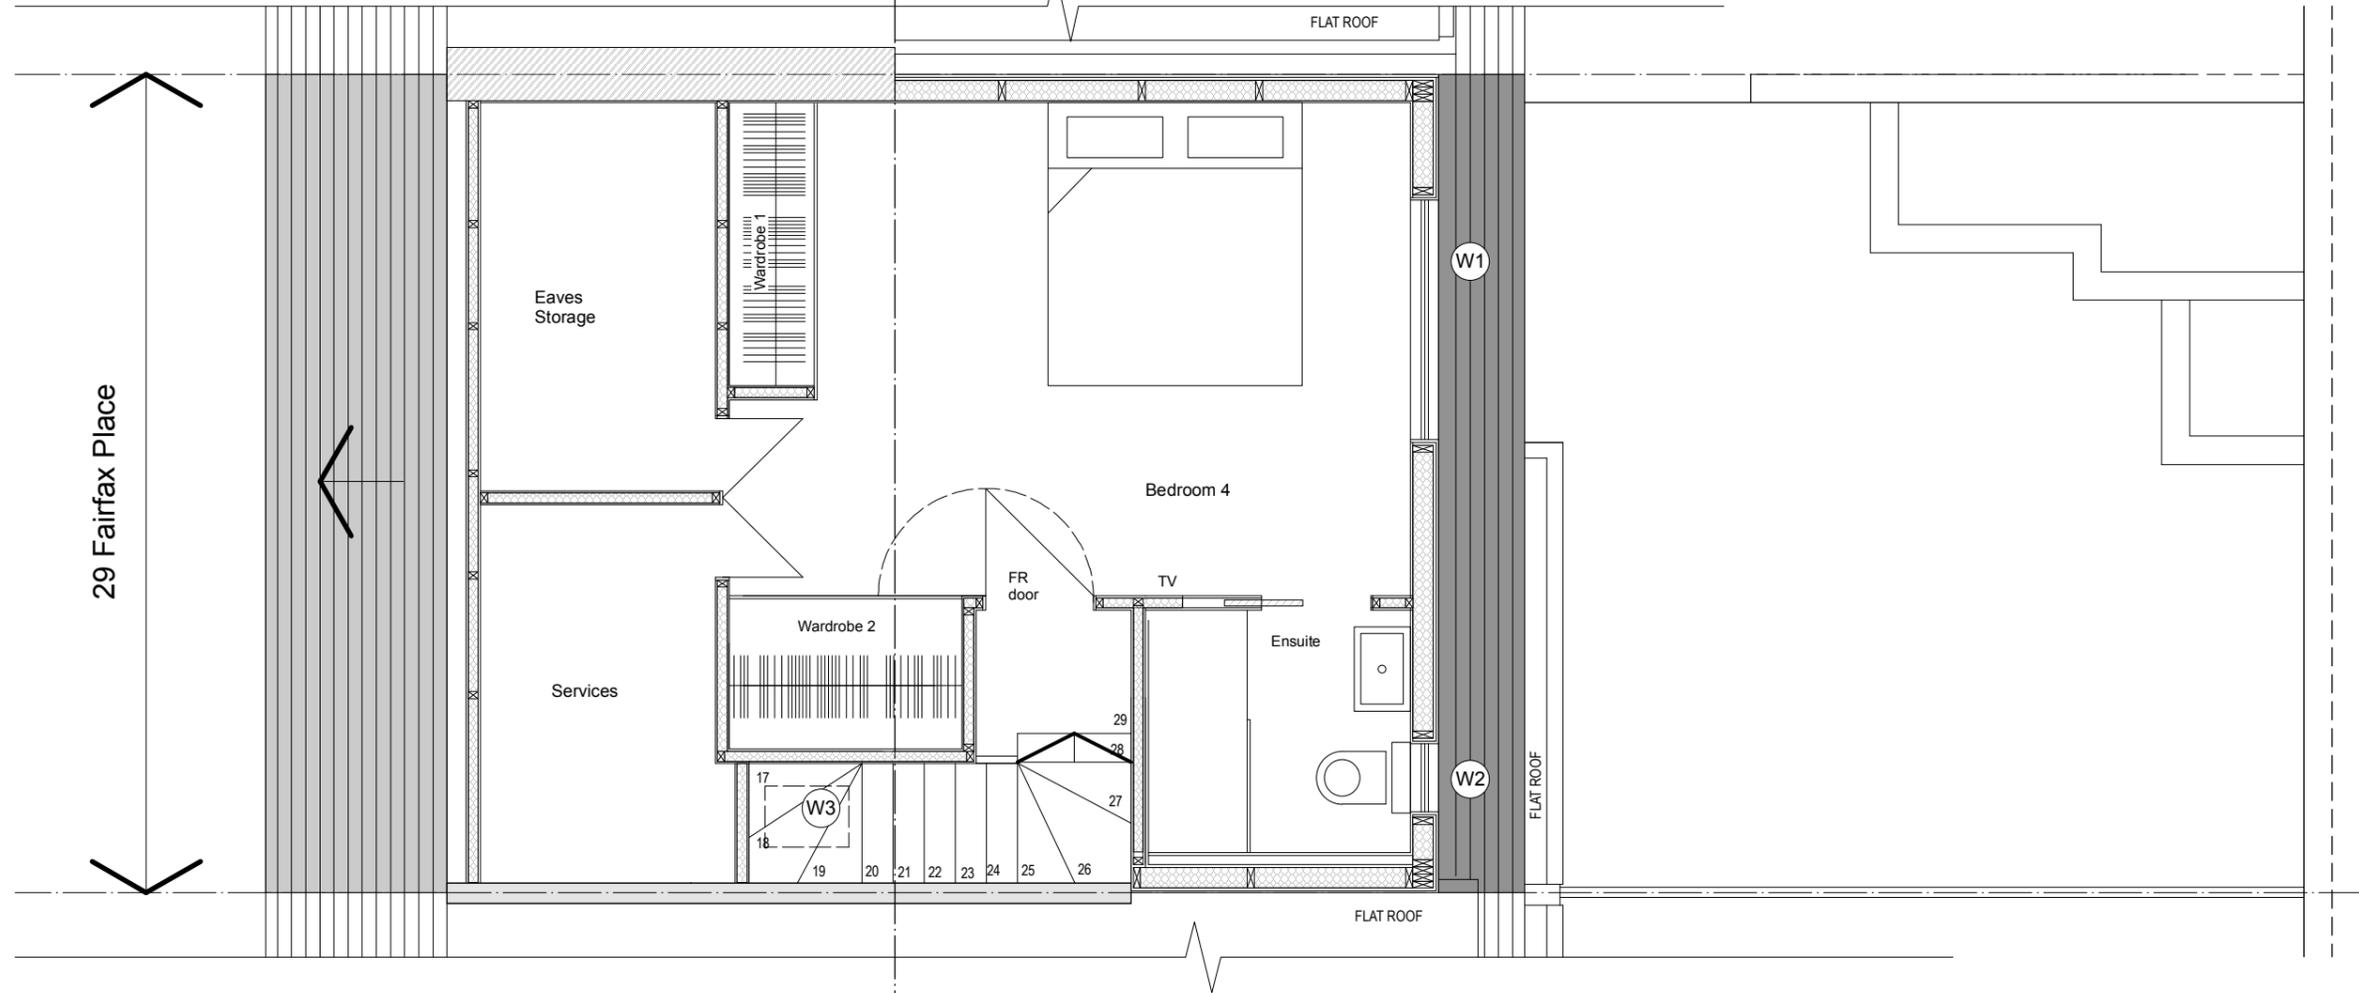

PLANNING

DRAWING FOR PLANNING APPLICATION PURPOSES ONLY.
NOT FOR CONSTRUCTION.

This is a 'Scheme Level Drawing' and is intended to illustrate the general arrangement of the project proposals. As it stands this drawing does not include all of the detail necessary for a full plans building regulations application.

While this drawing can be used as a base drawing for construction purposes, your building contractor may require more information. It is therefore important to discuss, with your architect & builder together, where more detail would be appropriate.

All dimensions are in millimetres
All dimensions to be checked on site
© Architect Your Home

Your Architect Your Home Licensee:
Architect Your Home *Chelsea*
60 Farleigh Road
London N16 7TQ

Project name:
29 Fairfax Place,
London, NW6 4EJ

| | | |
|--|-------------------|---------------------|
| Drawing name: Loft Plan - Proposed | | |
| Date: 12.04.22 | Job no: 58-222 | Drawing no: A112 |
| Scale: 1:50@A3 | Revision: - | Drawn by: RC |
| Project name: architectyourhome | | |