


Existing Garden Plan

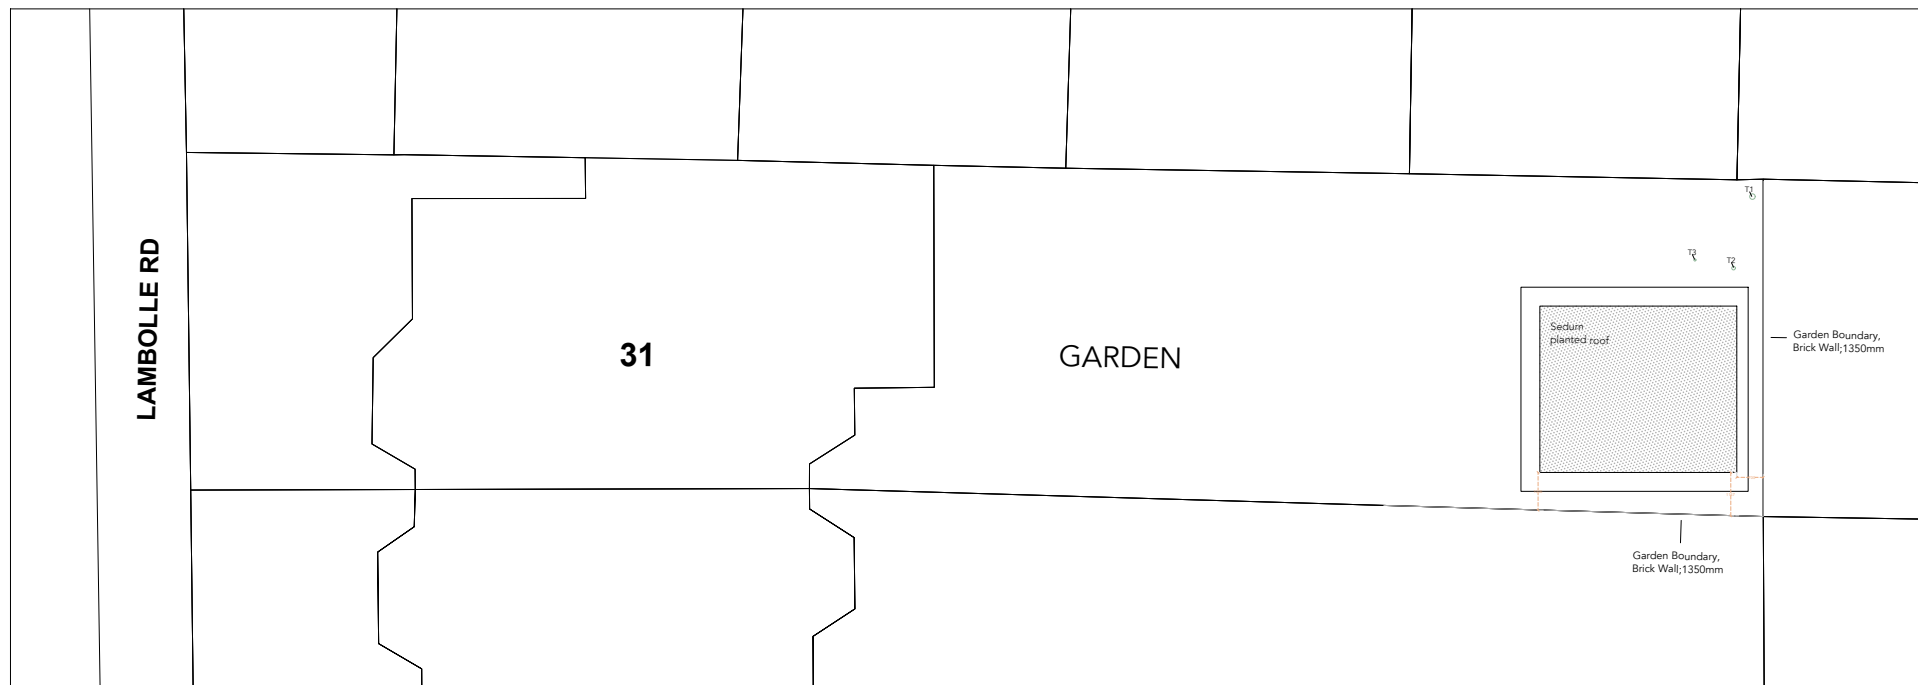

Proposed Garden Plan

| | |
|--|--------------------|
| DATE 08.04.2022 | |
| PROJECT Proposal for Garden Studio | |
| ADDRESS 31 Lambolle Rd, NW3 4HS, Camden | |
| DRAWING TITLE Existing and proposed Garden Plan | |
| DRAWING NUMBER 002 | |
| REVISION NUMBER - | REVISION DATE - |
| NOTES - These drawings are for planning purposes only - Units of Scale: mm | |
| | |
| Drawings at 1:200 on A3 | |
| Shackadelic | |
| Shackadelic Ltd. Unit 6, 27A Spring Grove Road, Hounslow, TW3 4BE www.shackadelic.co.uk tel: 0208 814 0999 | |