




Jones Associates Architects

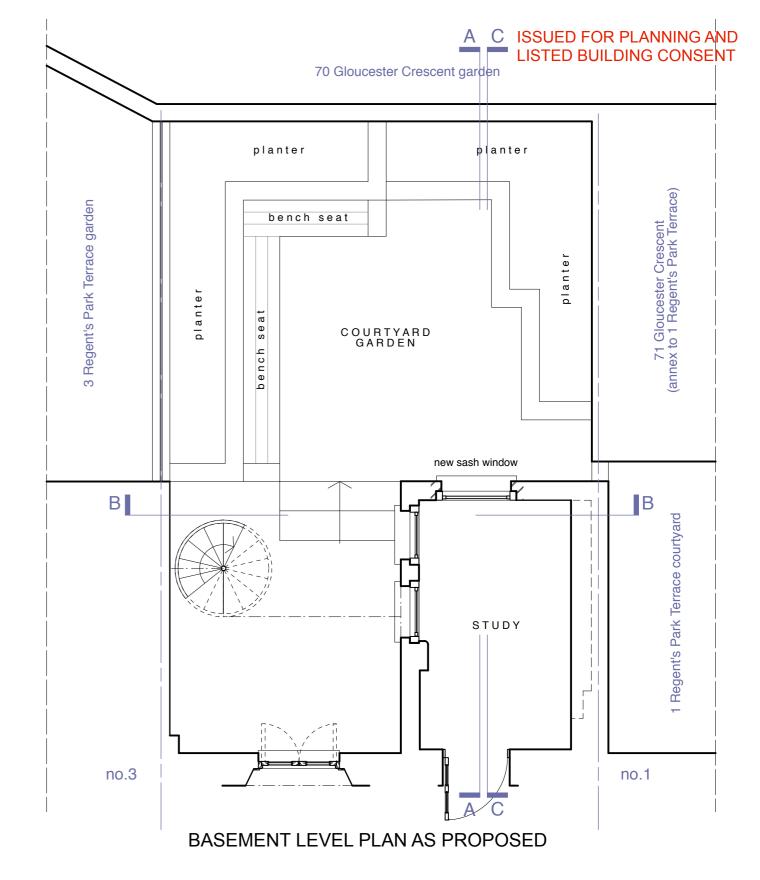

9 Agincourt Street, Monmouth, Monmouthshire NP25 3DZ www.jones-associates.co.uk telephone 07980.288502

Project: 2 Regent's Park Terrace, London NW1 7EE

Drawing: Basement Plan as Existing and as Proposed

Scale: 1:50 @ A3

Date: 14.04.2022 Dwg no: GA.01