


SITE PLAN

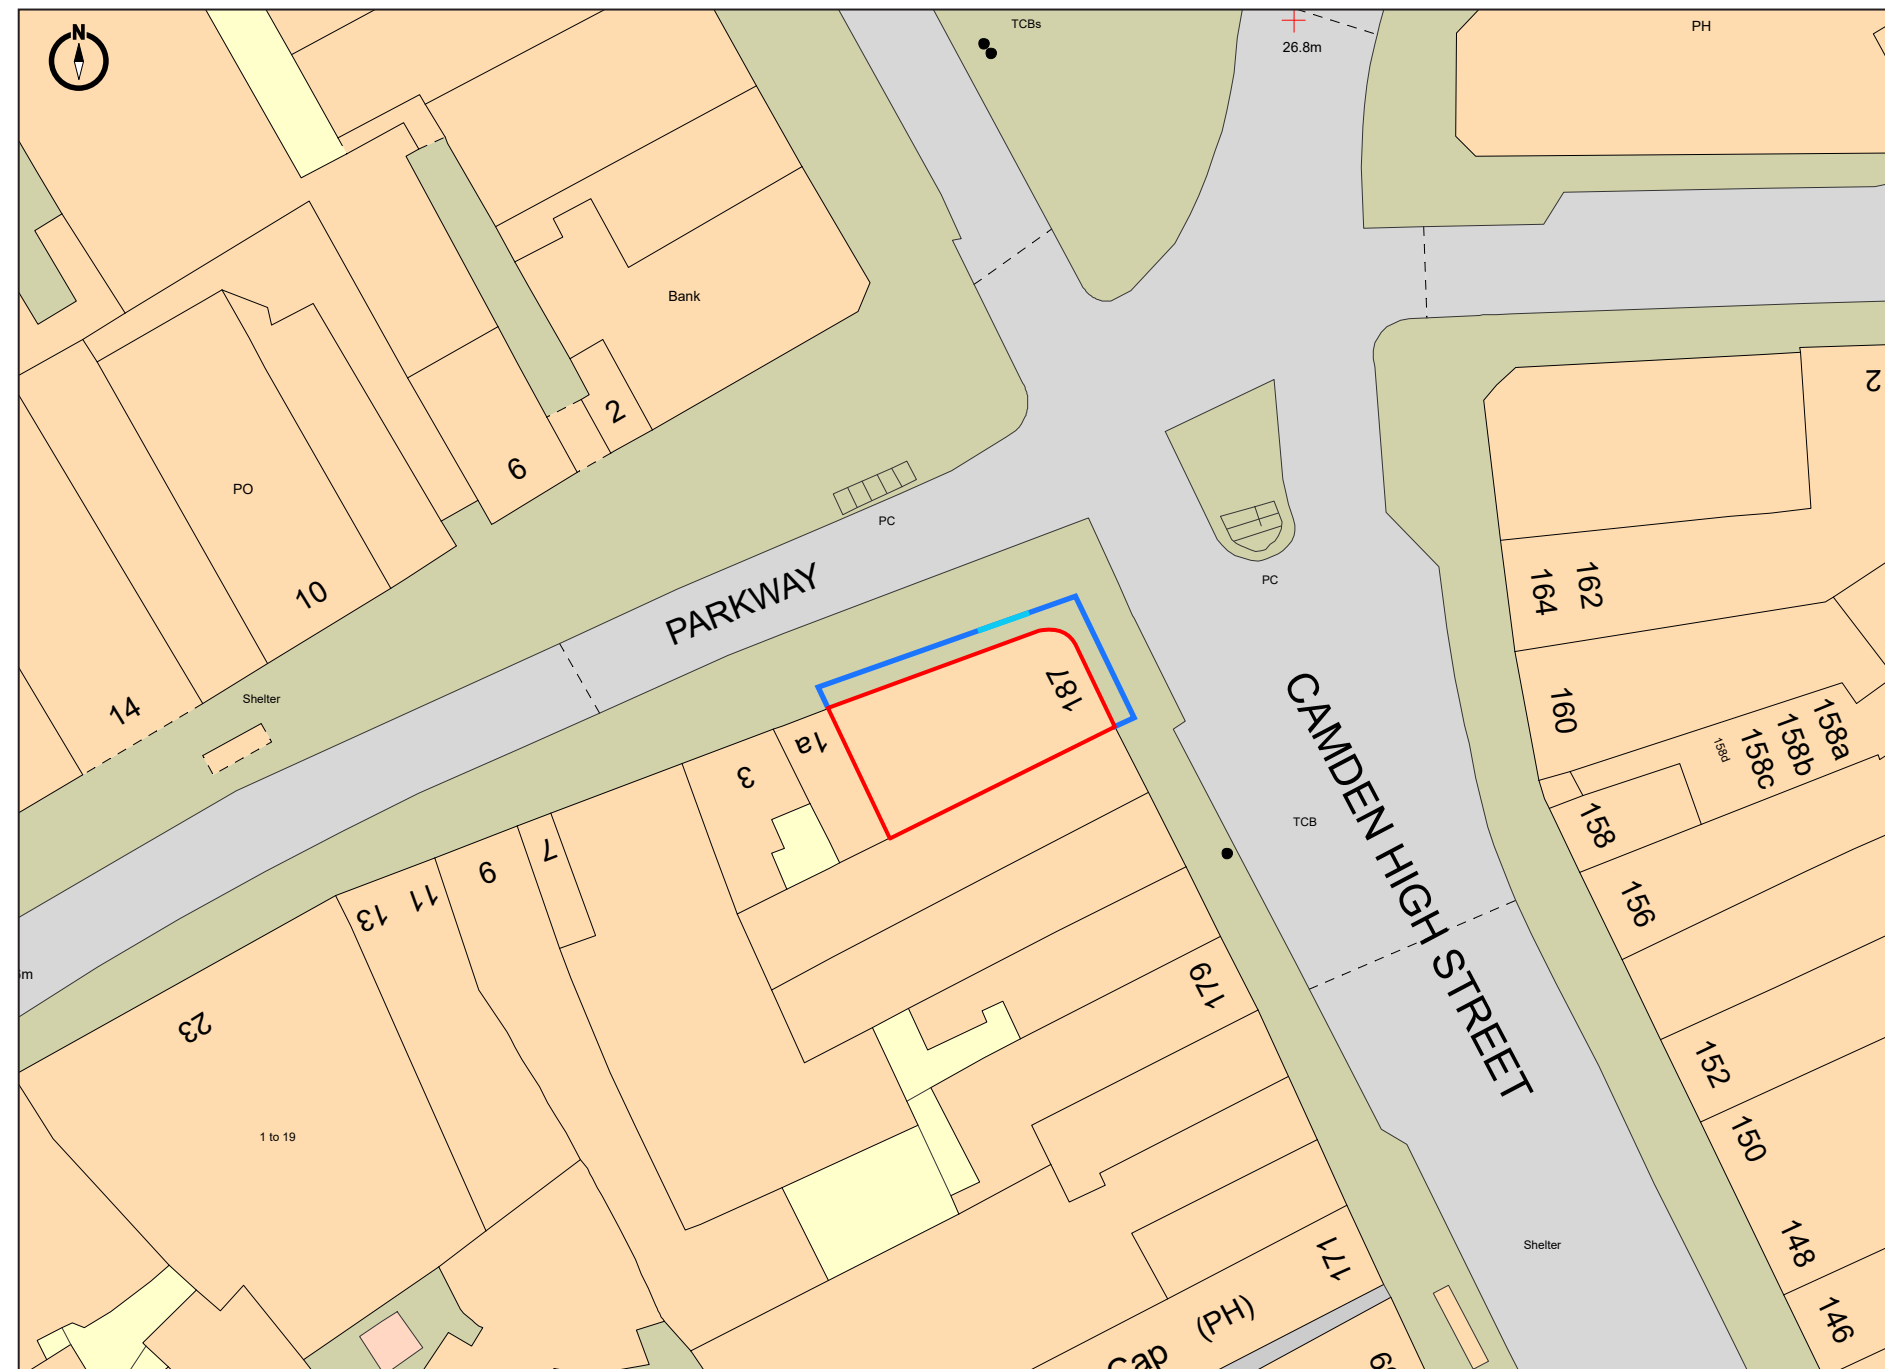

- Proposed Scaffold Shroud
 Commercial Area
 Site Boundary