
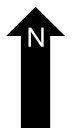
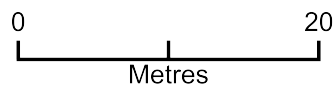


SER101 Location Plan

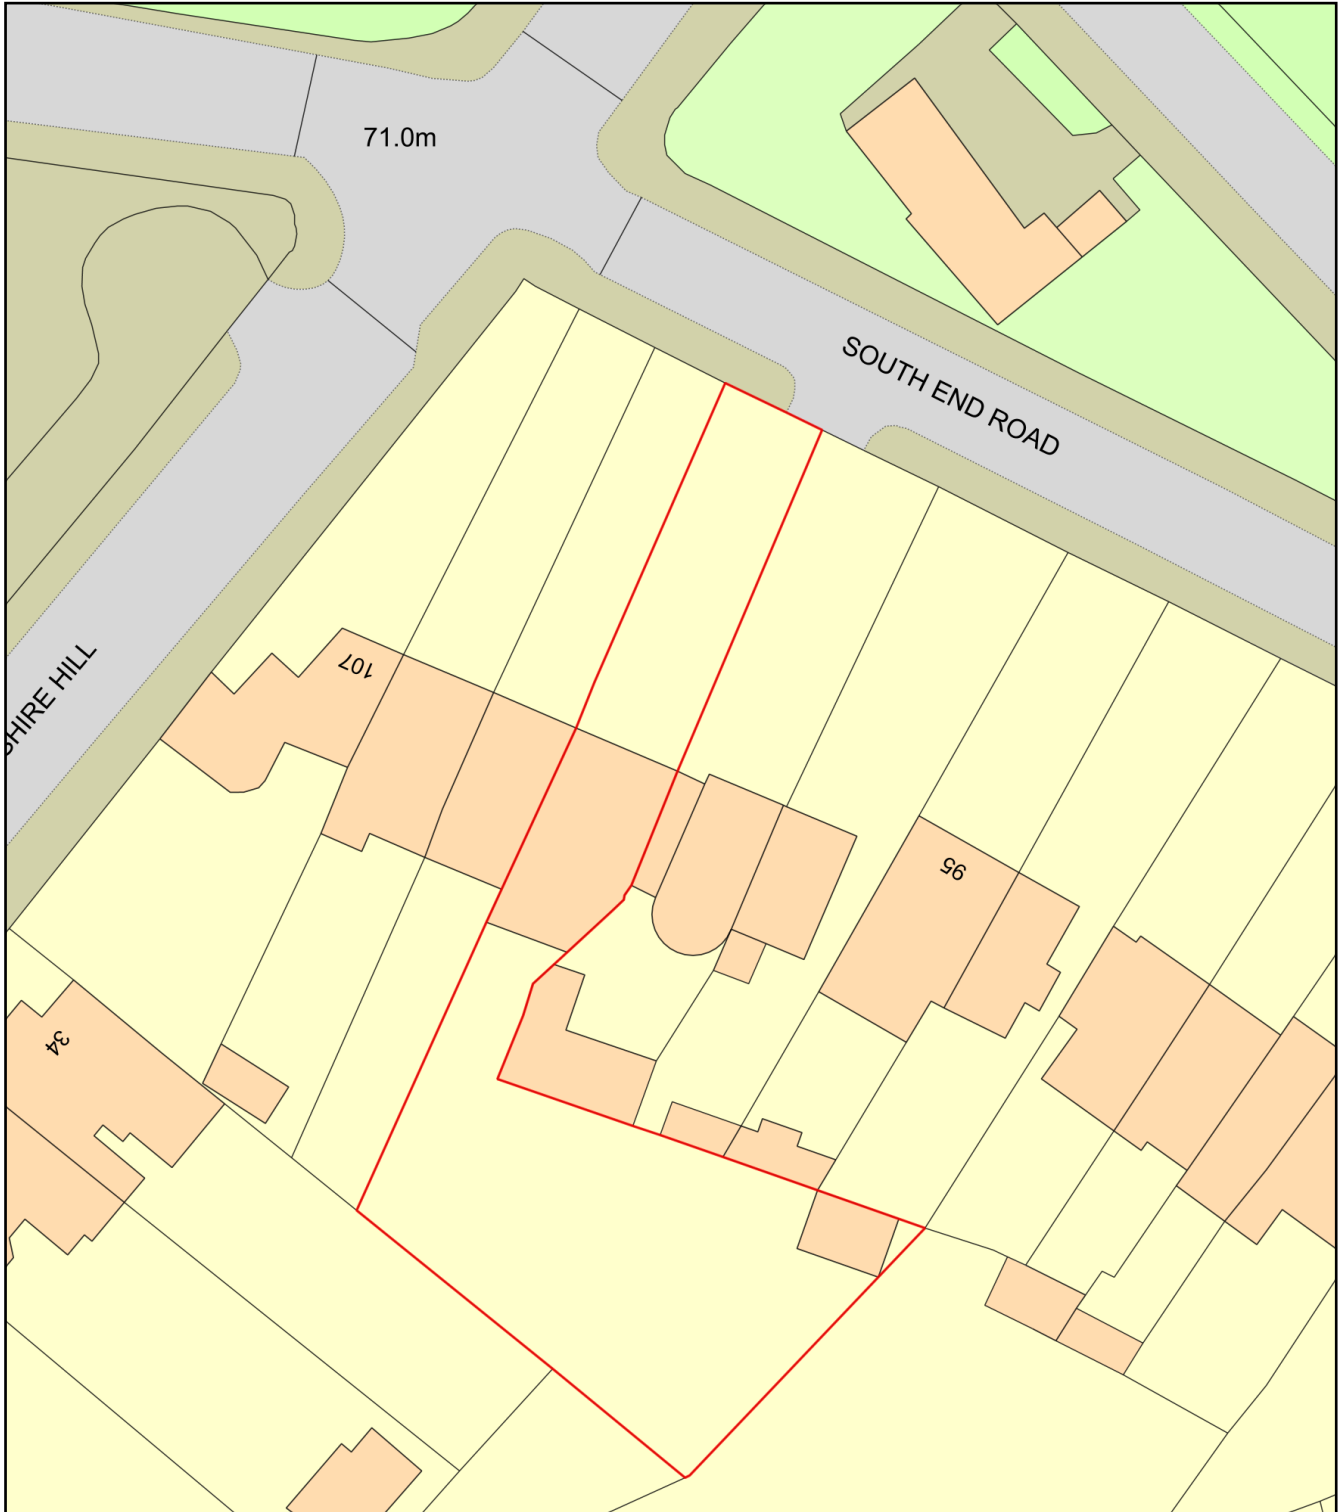

Plan Produced for: Hugh Cullum Architects

Date Produced: 18 Feb 2022

Plan Reference Number: TQRQM22049173047141

Scale: 1:500 @ A4