


AGAMEMNON ROAD  
no. 31

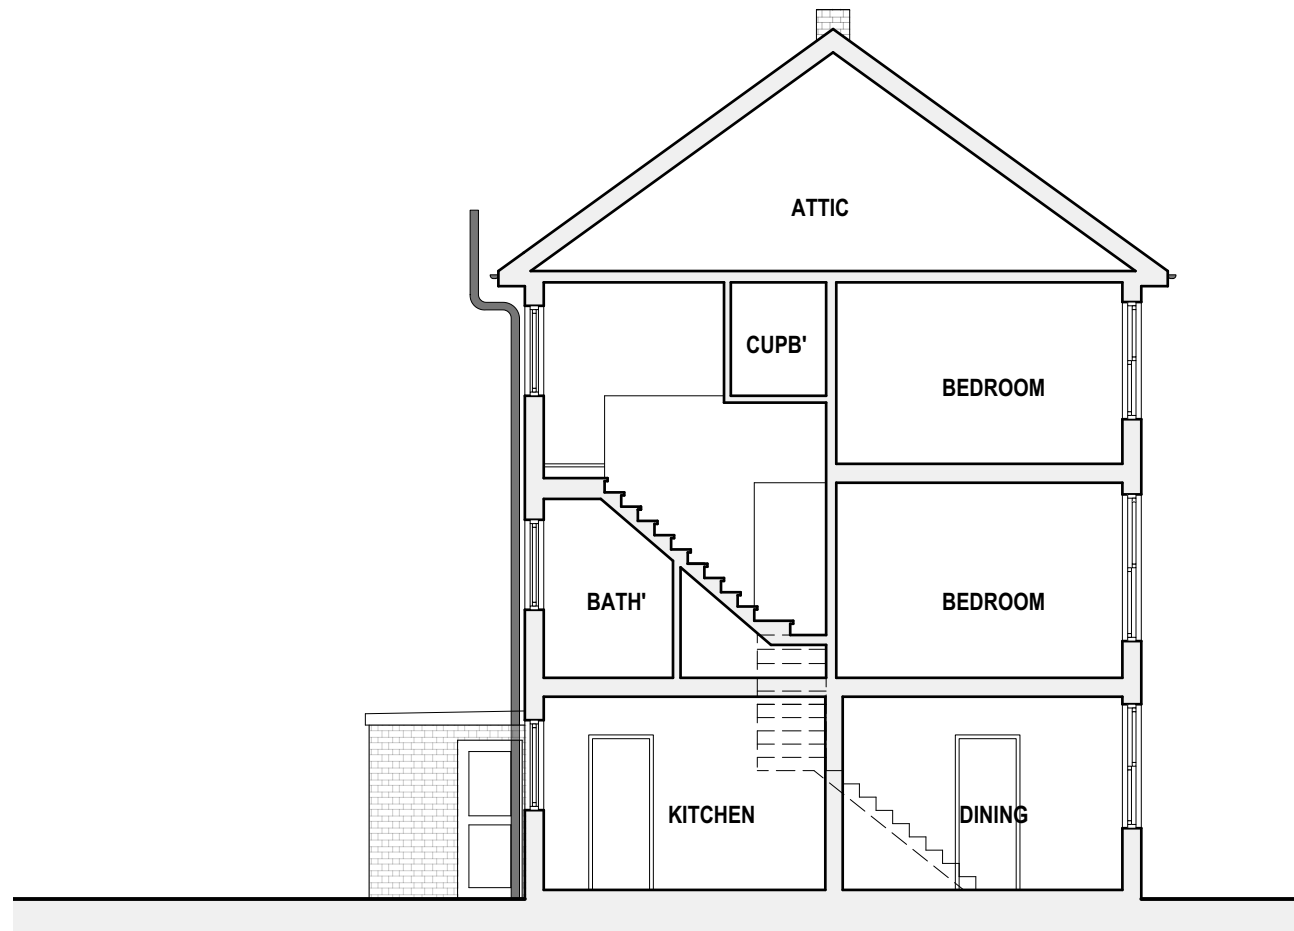


Existing Section A-A

1:100



Planning

Rev: 00 Date: 28.02.2022 Description: Issue for planning	Project: <b>31 Agamemnon Road NW6 1EJ</b>				 love your home	
	Dwg no: <b>2129 / PL.03</b>					
	Drawing: <b>Existing Section</b>					
<b>NOTES:</b> All dimensions in millimeters. All dimensions to be checked on site. All omissions and discrepancies to be reported to the architect immediately. This drawing is © betterPAD.		Date: February 2022 Scale: as shown	C bP	D bP	Rev: 00	W www.betterpad.co.uk E hello@betterpad.co.uk