

19 Cross Court London
 SE5 8HH 0770607304
 tom@tomhart.uk


General Notes: Do not scale from drawings. Discrepancies to be reported immediately to the Architect. To be read in conjunction with Architects', Landscape Architects', and Structural Engineers' drawings. All existing site, tree and building information has been compiled from different sources. All dimensions given in millimeters unless otherwise stated. All dimensions to be checked on site.

Rev.	Date	Description	Drawn	Check
001	211217	Drawing update	TH	TH

Project:
 Brocas Close
 Client:
 Alex Eskander
 Project Number:
 018

Drawing Name:
 Proposed Plan Ground Floor
 Drawing Number: 018-A107
 Date: 16/11/2021
 Scale/Format: 1:75/A4

Drawn/Checked: TH/TH
 Approved: TH
 CAD Reference:
 /Volumes/GoogleDrive/My Drive/01 Compooter/Documents/ Work/02
 Freelance/018 Brocas Close/01 CAD/01 Rhino

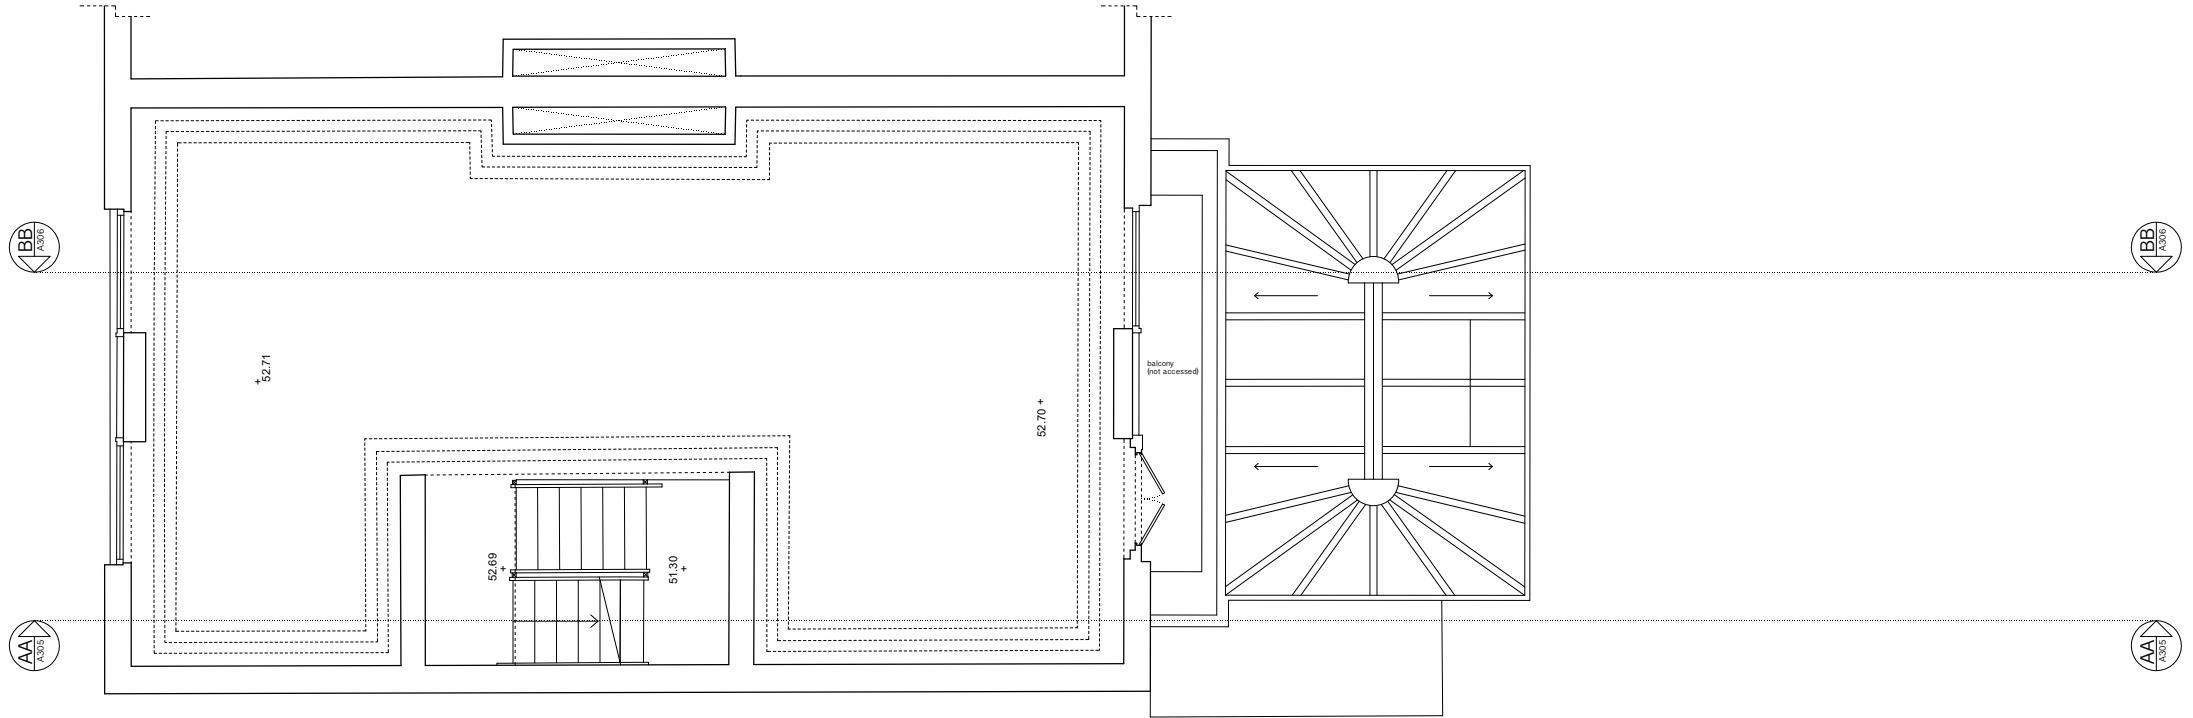

19 Cross Court London
 SES 8HH 07707607304
 tom@tomhart.uk


General Notes: Do not scale from drawings. Discrepancies to be reported immediately to the Architect. To be read in conjunction with Architects', Landscape Architects', and Structural Engineers' drawings. All existing site, tree and building information has been compiled from different sources. All dimensions given in millimeters unless otherwise stated. All dimensions to be checked on site.

Rev.	Date	Description	Drawn	Check
001	211217	Drawing update	TH	TH

Project:
 Brocas Close
 Client:
 Alex Eskander
 Project Number:
 018

Drawing Name:
 Proposed Plan First Floor
 Drawing Number: 018-A108
 Date: 16/11/2021
 Scale/Format: 1:75/A4

Drawn/Checked: TH/TH
 Approved: TH
 CAD Reference:
 /Volumes/GoogleDrive/My Drive/01 Compooter/Documents/ Work/02
 Freelance/018 Brocas Close/01 CAD/01 Rhino

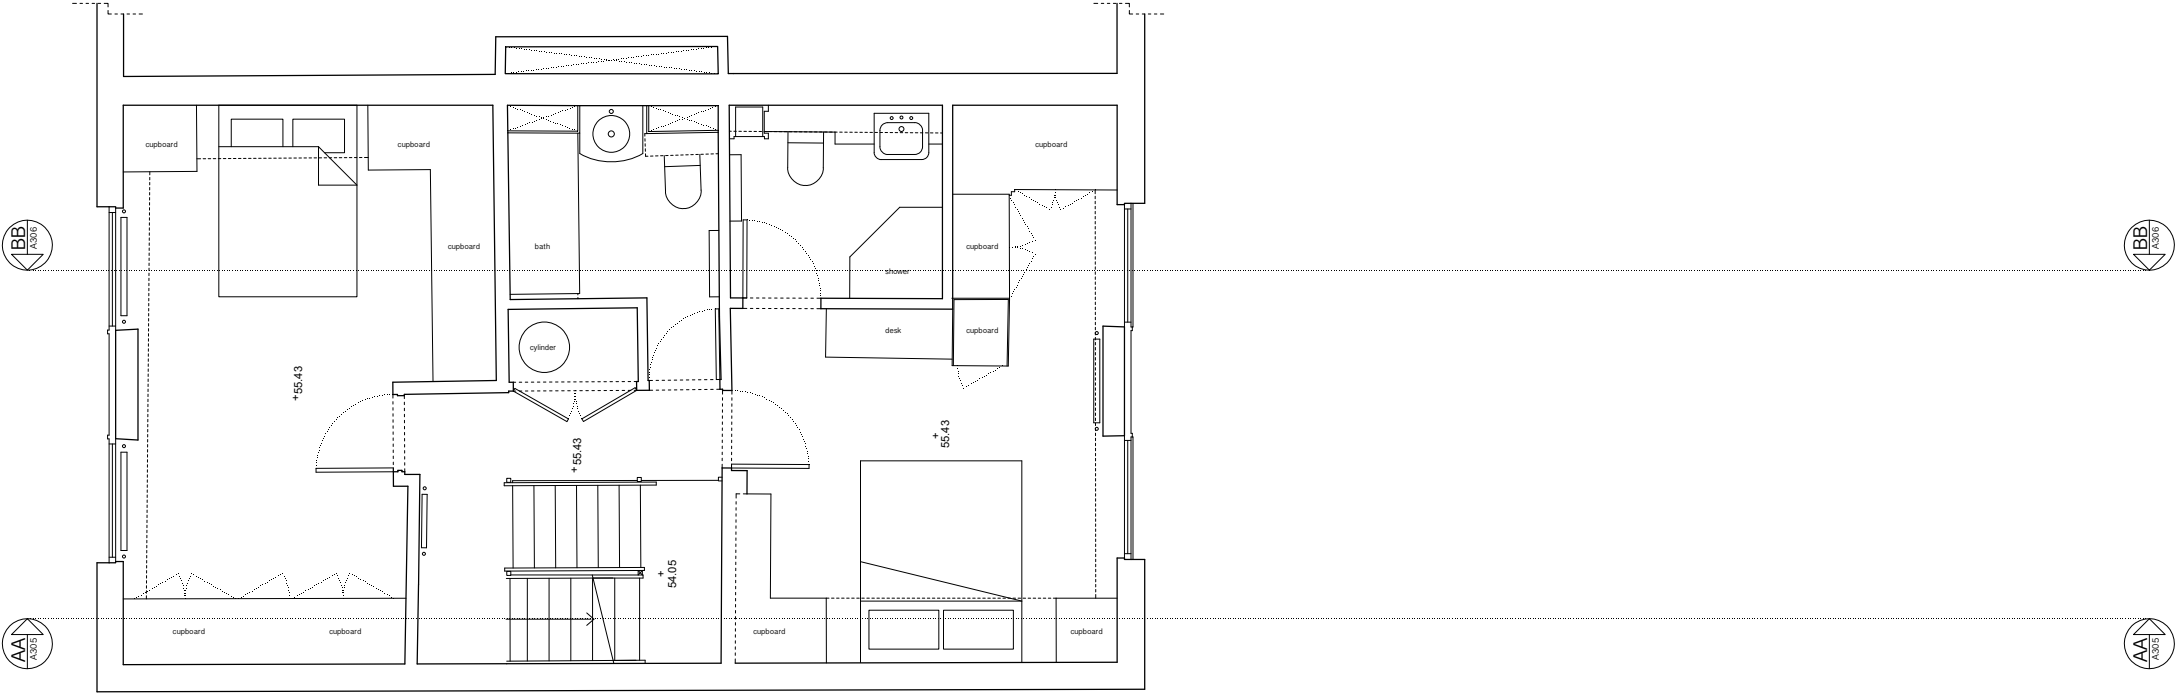

19 Cross Court London
 SE5 8HH 077067304
 tom@tomhart.uk


General Notes: Do not scale from drawings. Discrepancies to be reported immediately to the Architect. To be read in conjunction with Architects', Landscape Architects', and Structural Engineers' drawings. All existing site, tree and building information has been compiled from different sources. All dimensions given in millimeters unless otherwise stated. All dimensions to be checked on site.

Rev.	Date	Description	Drawn	Check
001	211217	Drawing update	TH	TH

Project:
 Brocas Close
 Client:
 Alex Eskander
 Project Number:
 018

Drawing Name:
 Proposed Plan Second Floor
 Drawing Number: 018-A109
 Date: 16/11/2021
 Scale/Format: 1:75/A4

Drawn/Checked: TH/TH
 Approved: TH
 CAD Reference:
 /Volumes/GoogleDrive/My Drive/01 Computer/Documents/ Work/02
 Freelance/018 Brocas Close/01 CAD/01 Rhino

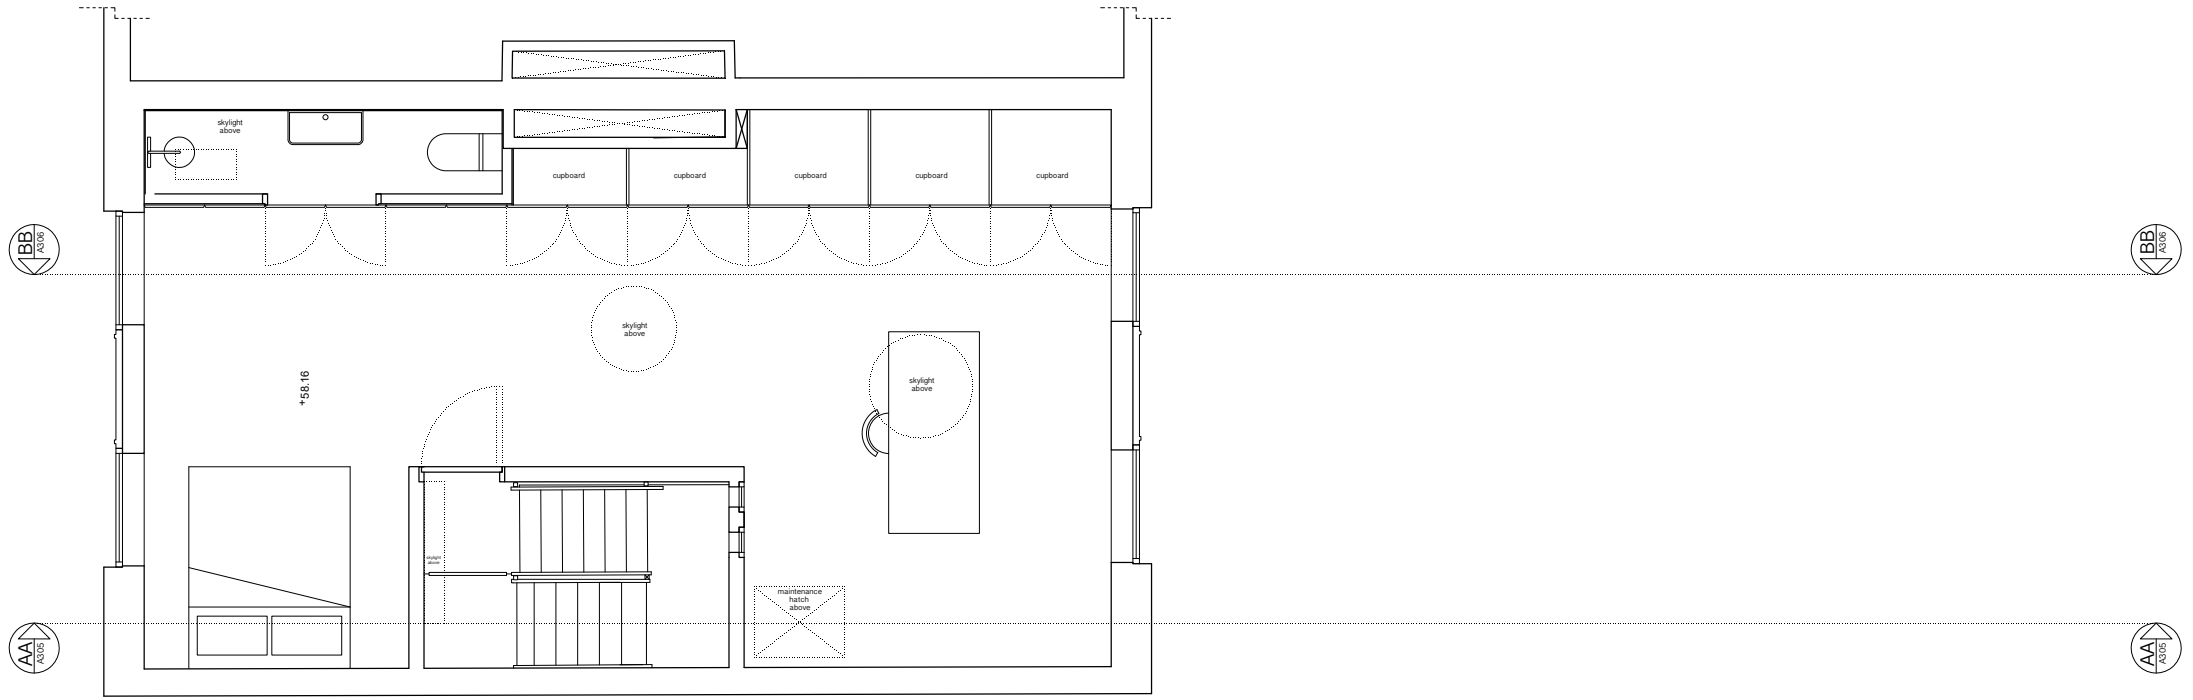

19 Cross Court London
 SE5 8HH 077067304
 tom@tomhart.uk


General Notes: Do not scale from drawings. Discrepancies to be reported immediately to the Architect. I To be read in conjunction with Architects', Landscape Architects', and Structural Engineers' drawings. All existing site, tree and building information has been compiled from different sources. All dimensions given in millimeters unless otherwise stated. All dimensions to be checked on site.

Rev.	Date	Description	Drawn	Check
001	211217	Drawing update	TH	TH
001	220329	Rear El. window update	TH	TH

Project:
 Brocas Close
 Client:
 Alex Eskander
 Project Number:
 018

Drawing Name:
 Proposed Plan Third Floor
 Drawing Number: 018-A110
 Date: 16/11/2021
 Scale/Format: 1:75/A4

Drawn/Checked: TH/TH
 Approved: TH
 CAD Reference:
 /Volumes/GoogleDrive/My Drive/01 Compooter/Documents/ Work/02
 Freelance/018 Brocas Close/01 CAD/01 Rhino

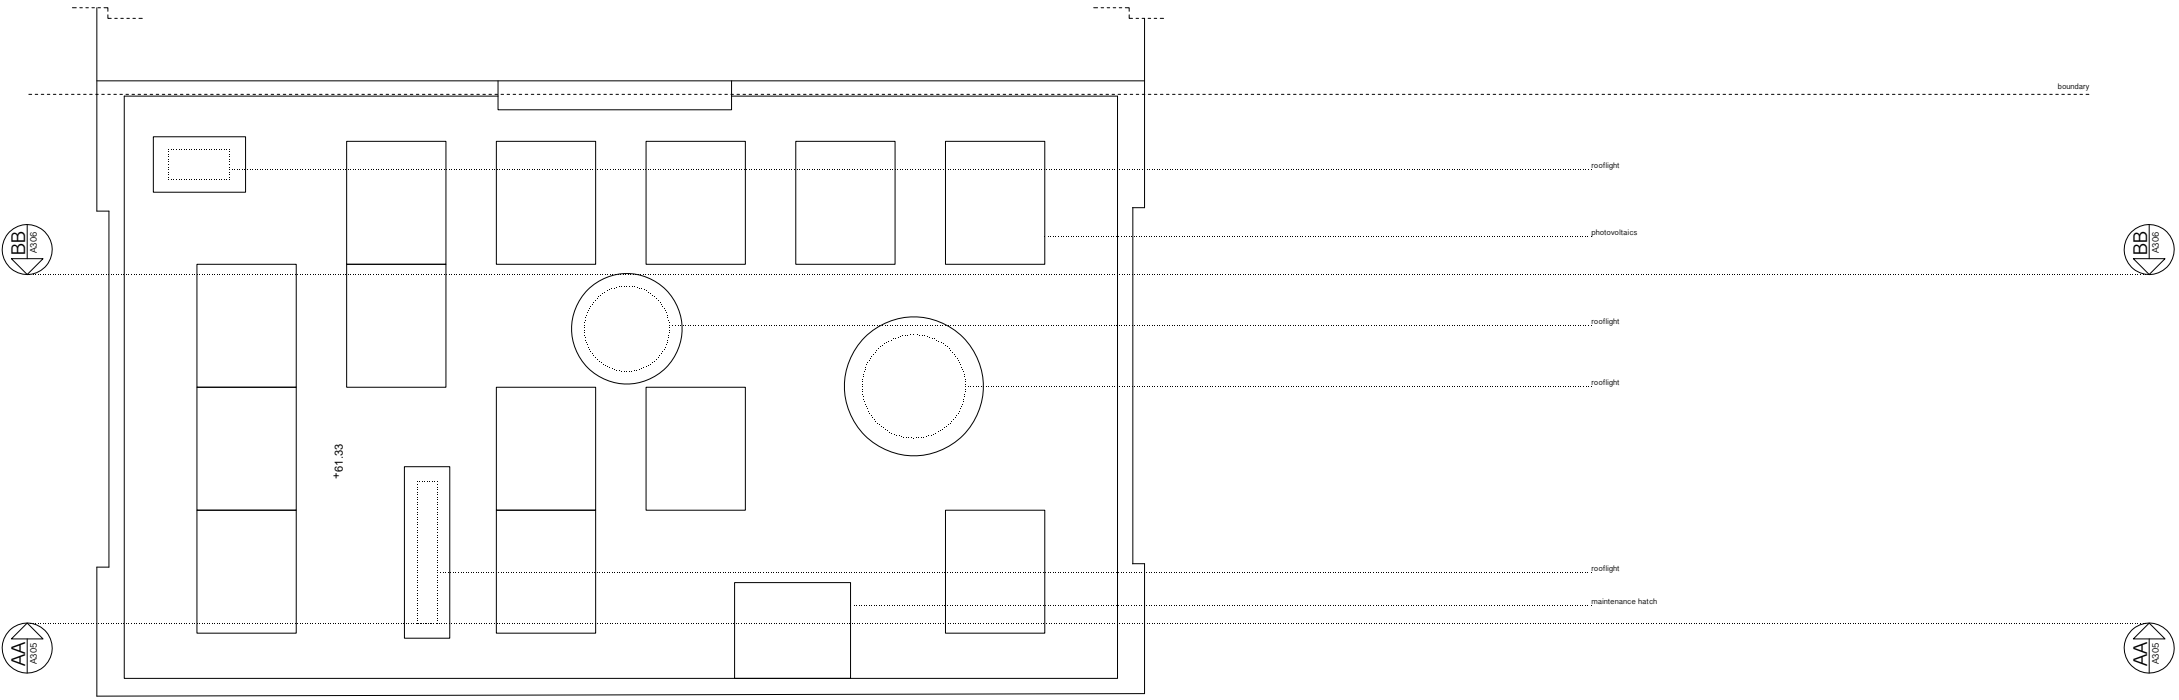

19 Cross Court London
 SE5 8HH 07707607304
 tom@tomhart.uk


General Notes: Do not scale from drawings. Discrepancies to be reported immediately to the Architect. I To be read in conjunction with Architects', Landscape Architects', and Structural Engineers' drawings. All existing site, tree and building information has been compiled from different sources. All dimensions given in millimeters unless otherwise stated. All dimensions to be checked on site.

Rev.	Date	Description	Drawn	Check
001	211217	Drawing update	TH	TH
001	220329	Rooflight update	TH	TH

Project:
 Brocas Close
 Client:
 Alex Eskander
 Project Number:
 018

Drawing Name:
 Proposed Plan Roof
 Drawing Number: 018-A111
 Date: 16/11/2021
 Scale/Format: 1:75/A4

Drawn/Checked: TH/TH
 Approved: TH
 CAD Reference:
 /Volumes/GoogleDrive/My Drive/01 Compooter/Documents/ Work/02
 Freelance/018 Brocas Close/01 CAD/01 Rhino

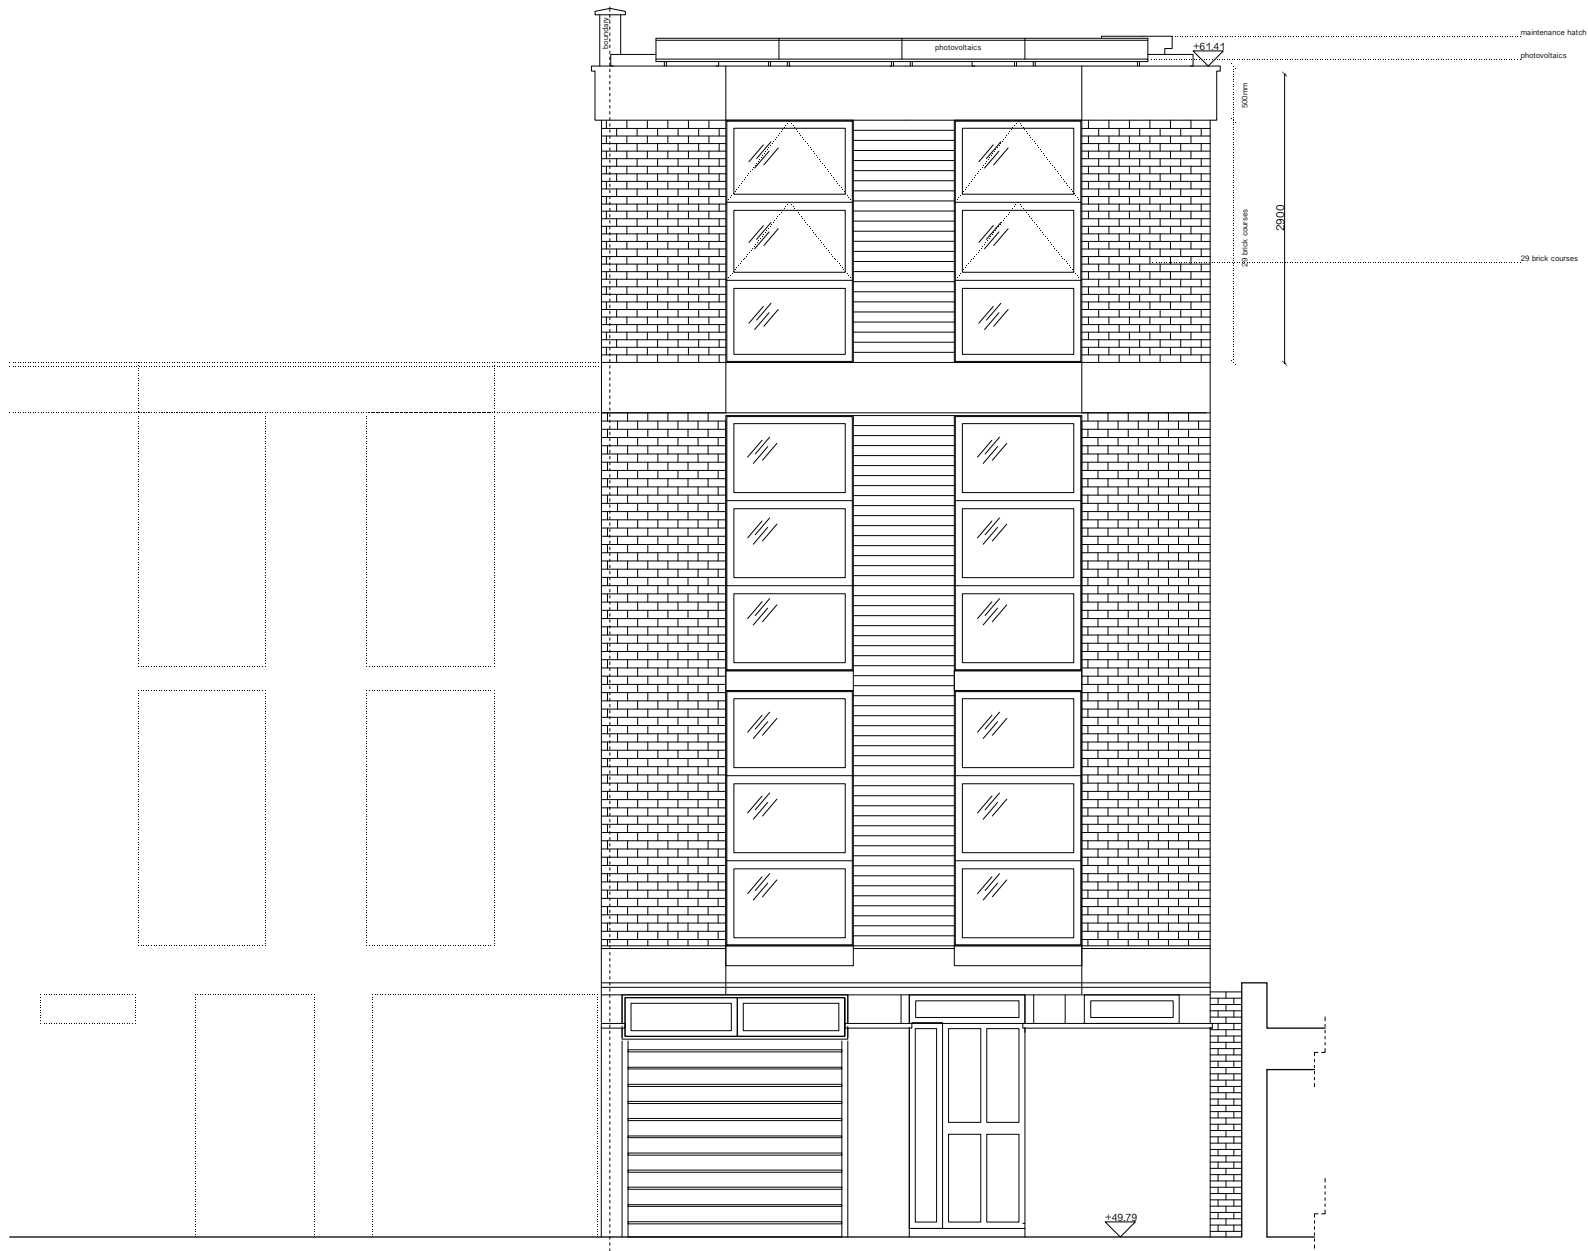

19 Cross Court London
 SE5 8HH 07707607304
 tom@tomhart.uk

General Notes: Do not scale from drawings. Discrepancies to be reported immediately to the Architect. To be read in conjunction with Architects', Landscape Architects', and Structural Engineers' drawings. All existing site, tree and building information has been compiled from different sources. All dimensions given in millimeters unless otherwise stated. All dimensions to be checked on site.

Rev.	Date	Description	Drawn	Check
001	211217	Drawing update	TH	TH

Project:
 Brocas Close
 Client:
 Alex Eskander
 Project Number:
 018

Drawing Name:
 Proposed Elevation Front
 Drawing Number: 018-A203
 Date: 16/11/2021
 Scale/Format: 1:75/A4

Drawn/Checked: TH/TH
 Approved: TH
 CAD Reference:
 /Volumes/GoogleDrive/My Drive/01 Compooter/Documents/ Work/02
 Freelance/018 Brocas Close/01 CAD/01 Rhino



19 Cross Court London
 SE5 8HH 07707607304
 tom@tomhart.uk

General Notes: Do not scale from drawings. Discrepancies to be reported immediately to the Architect. I To be read in conjunction with Architects', Landscape Architects', and Structural Engineers' drawings. All existing site, tree and building information has been compiled from different sources. All dimensions given in millimeters unless otherwise stated. All dimensions to be checked on site.

Rev.	Date	Description	Drawn	Check
001	211217	Drawing update	TH	TH
001	220329	Rear El. window update	TH	TH

Project:
 Brocas Close
 Client:
 Alex Eskander
 Project Number:
 018

Drawing Name:
 Proposed Elevation Rear
 Client:
 Drawing Number: 018-A204
 Date: 16/11/2021
 Scale/Format: 1:75/A4

Drawn/Checked: TH/TH
 Approved: TH
 CAD Reference:
 /Volumes/GoogleDrive/My Drive/01 Compooter/Documents/ Work/02
 Freelance/018 Brocas Close/01 CAD/01 Rhino



19 Cross Court London
 SES 8HH 07707607304
 tom@tomhart.uk


General Notes: Do not scale from drawings. Discrepancies to be reported immediately to the Architect. To be read in conjunction with Architects', Landscape Architects', and Structural Engineers' drawings. All existing site, tree and building information has been compiled from different sources. All dimensions given in millimeters unless otherwise stated. All dimensions to be checked on site.

Rev.	Date	Description	Drawn	Check
001	211217	Drawing update	TH	TH

Project:
 Brocas Close
 Client:
 Alex Eskander
 Project Number:
 018

Drawing Name:
 Proposed Section Long AA
 Drawing Number: 018-A305
 Date: 16/11/2021
 Scale/Format: 1:75/A4

Drawn/Checked: TH/TH
 Approved: TH
 CAD Reference:
 /Volumes/GoogleDrive/My Drive/01 Compoote/Docs/Work/02
 Freelance/018 Brocas Close/01 CAD/01 Rhino

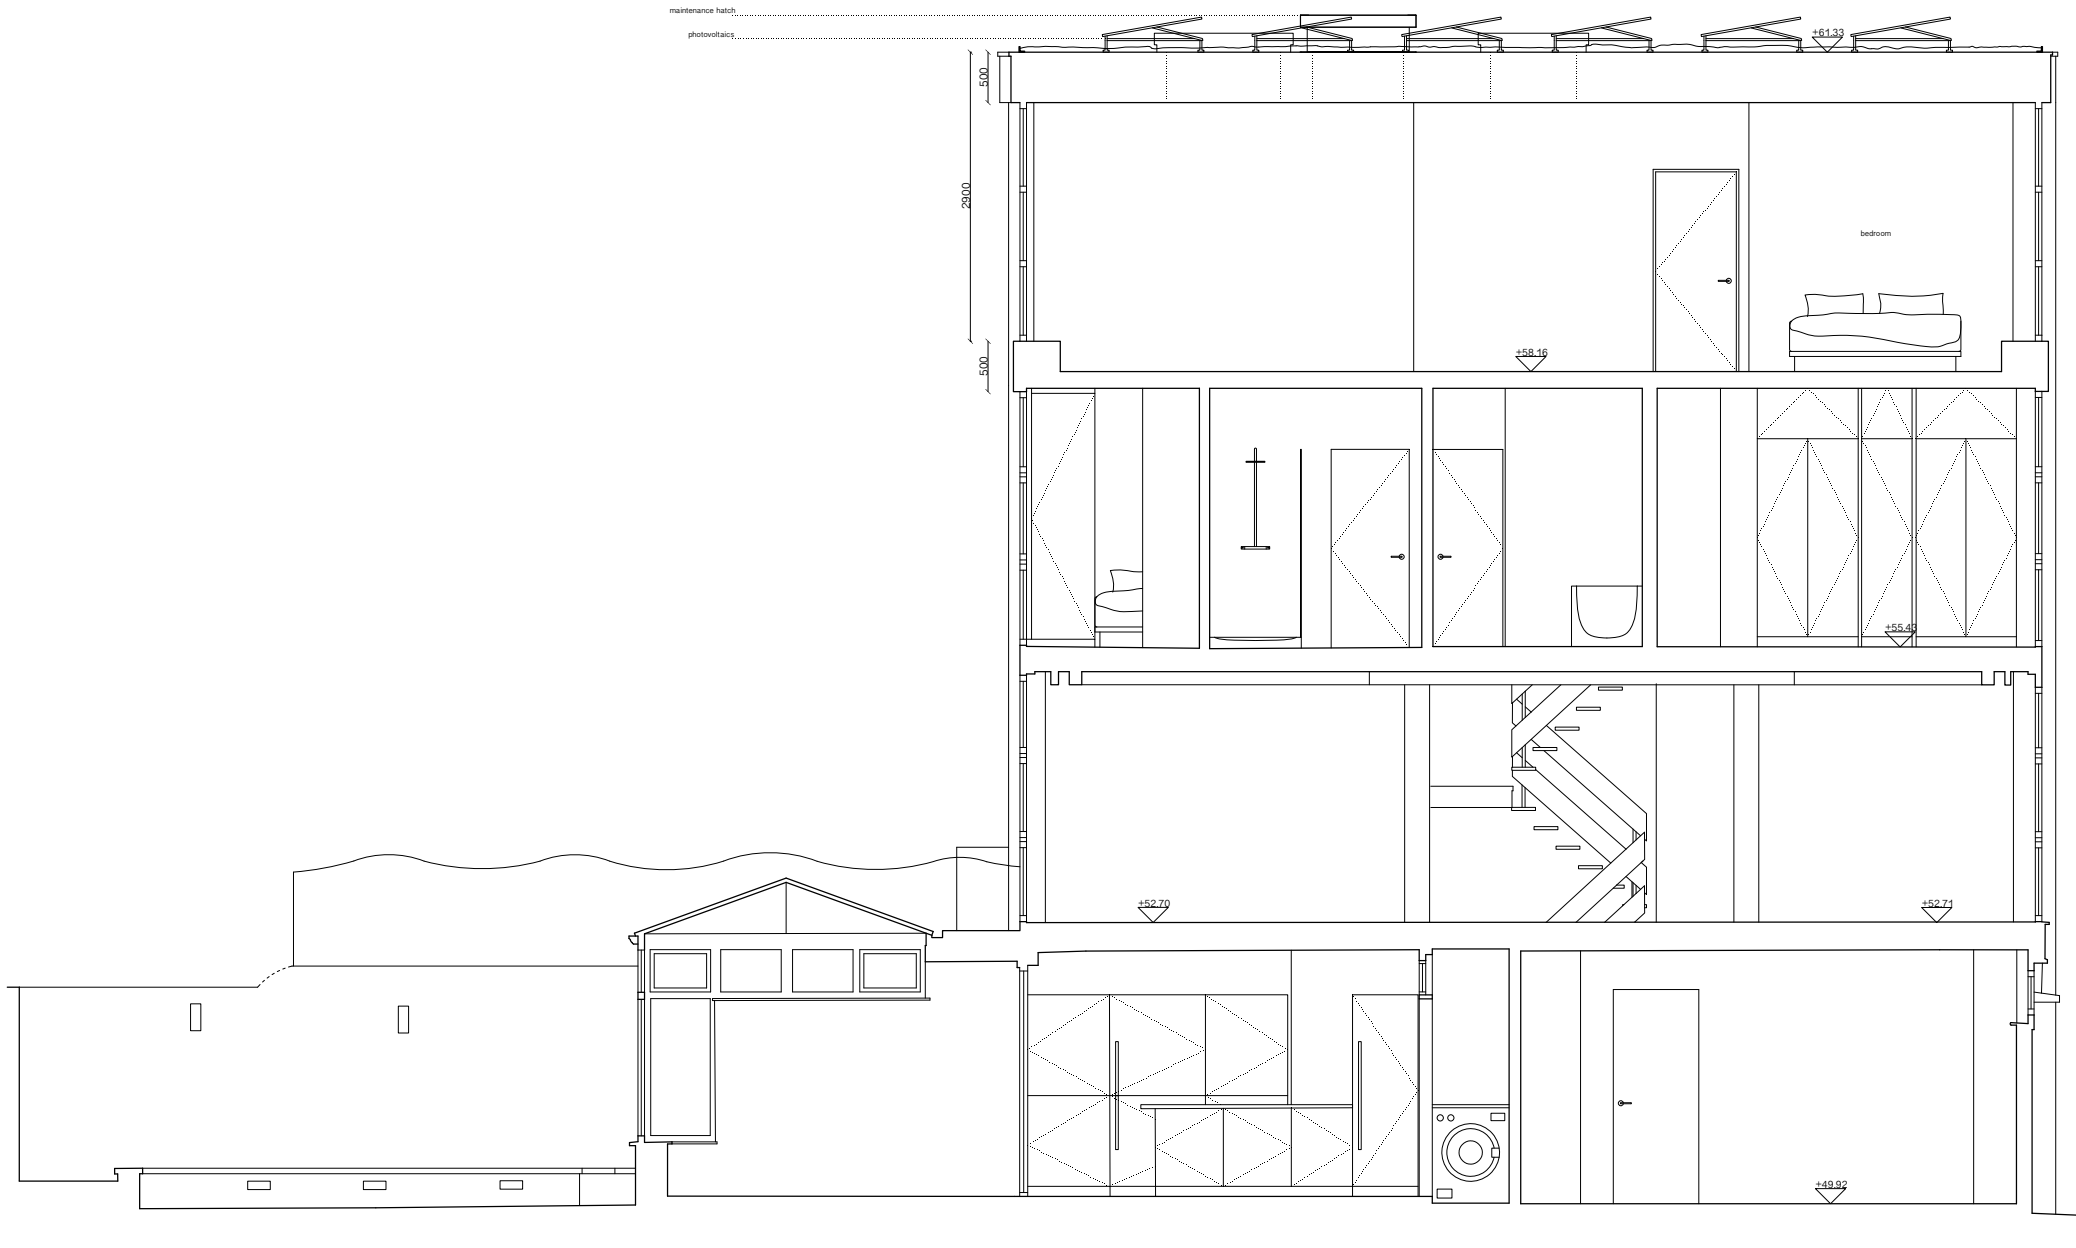

19 Cross Court London
 SE5 8HH 07707607304
 tom@tomhart.uk

General Notes: Do not scale from drawings. Discrepancies to be reported immediately to the Architect. To be read in conjunction with Architects', Landscape Architects', and Structural Engineers' drawings. All existing site, tree and building information has been compiled from different sources. All dimensions given in millimeters unless otherwise stated. All dimensions to be checked on site.

Rev.	Date	Description	Drawn	Check
001	211217	Drawing update	TH	TH
001	220329	Rear El. window update	TH	TH

Project:
 Brocas Close
 Client:
 Alex Eskander
 Project Number:
 018

Drawing Name:
 Proposed Long Section BB
 Drawing Number: 018-A306
 Date: 16/11/2021
 Scale/Format: 1:75/A4

Drawn/Checked: TH/TH
 Approved: TH
 CAD Reference:
 /Volumes/GoogleDrive/My Drive/01 Compooter/Documents/ Work/02
 Freelance/018 Brocas Close/01 CAD/01 Rhino