

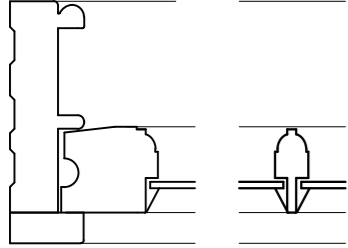
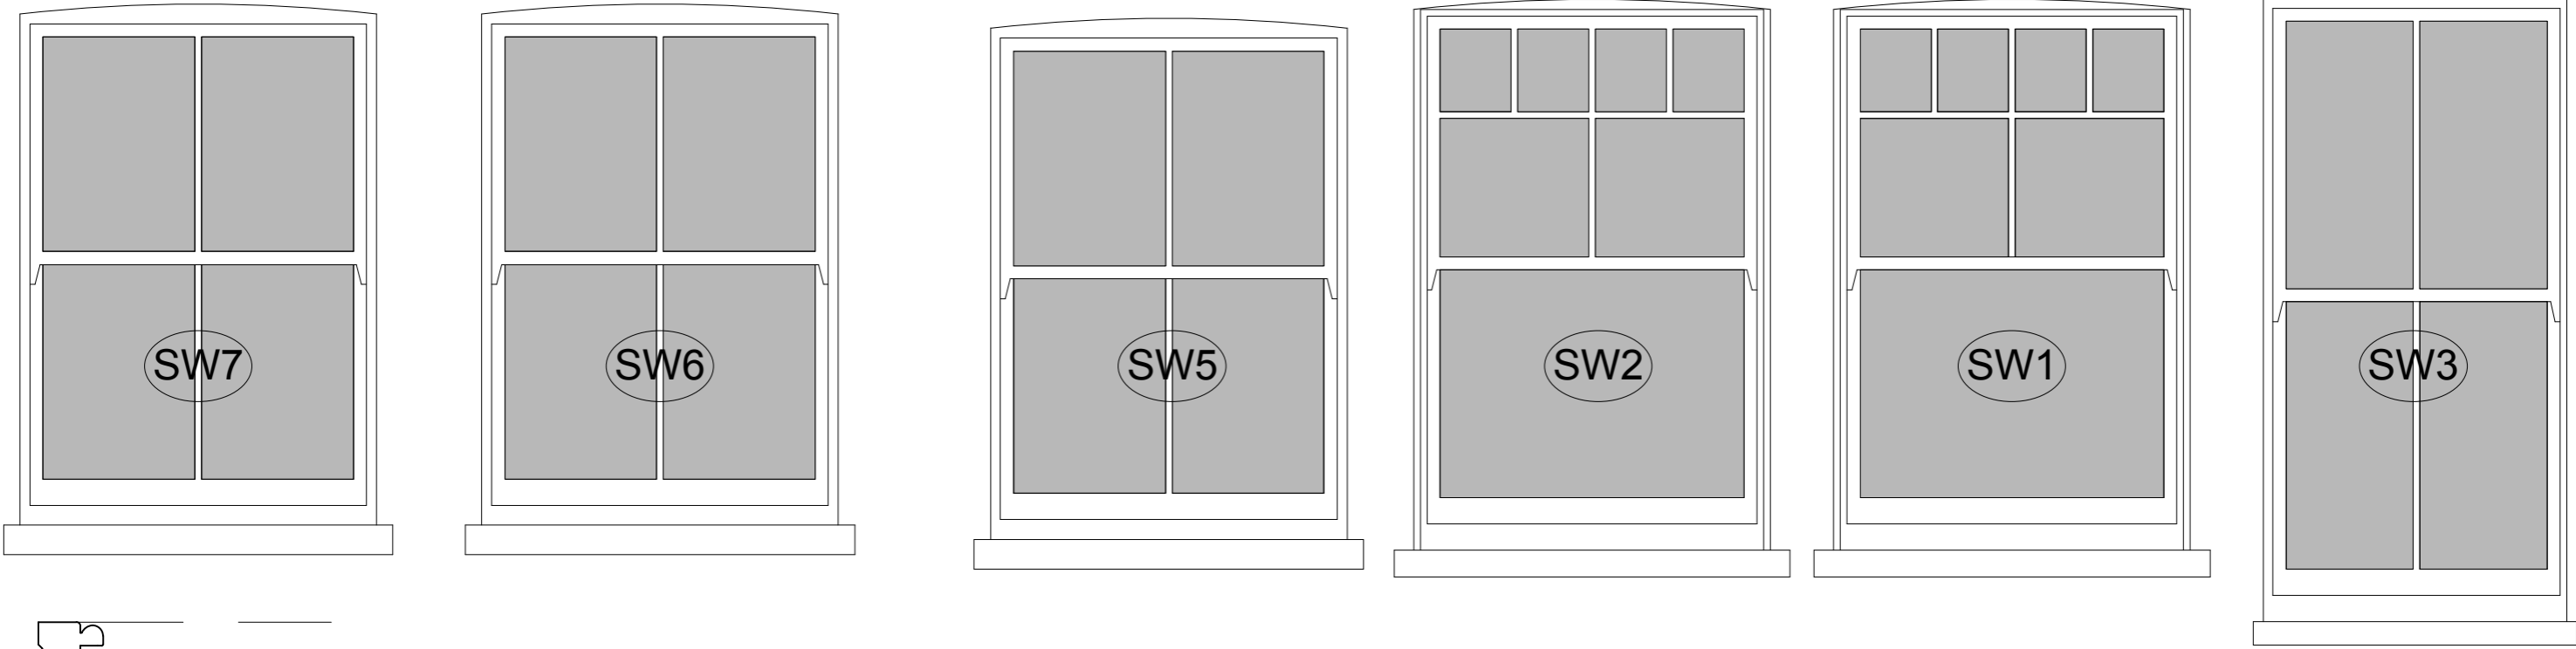


Existing Sash Windows Elevations 1:20


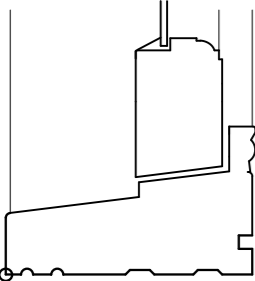


EXISTING SASH WINDOW JAMB PLAN 1:5

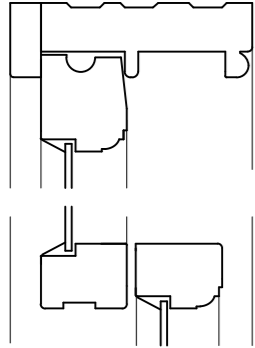


EXISTING SASH WINDOW HEAD & CILL

Existing Casement Window Elevation 1:20

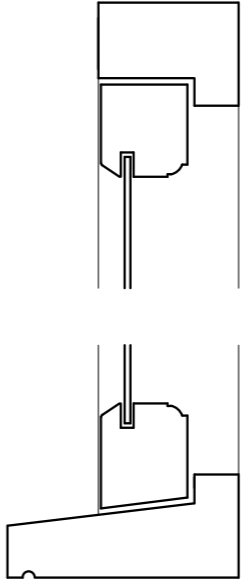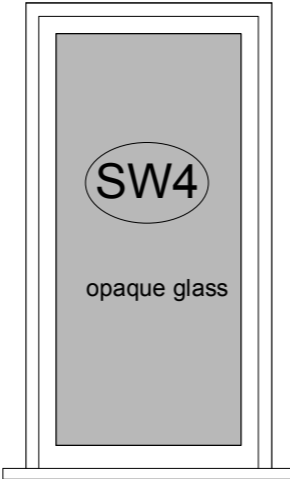

HEAD & CILL

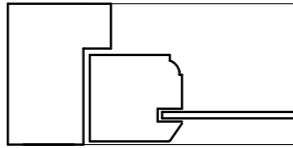

JAMB PLAN 1:5

**BROD WIGHT**  
**Architects**

8a Baynes Mews --- London --- NW3 5BH

Project Address:  
**Flat B, 9 Downside Crescent**  
**London NW3 2AN**

www.brodwight.co.uk office@brodwight.co.uk  
Tel 020 7722 0810 This drawing is copyright

Drawing Title:  
**Existing Window Details**

**Planning Issue**

Drawing Ref:  
**1122-AP02-08**

Date  
**November 2021**

Scale  
**1:20@A3/1:40@A1**