
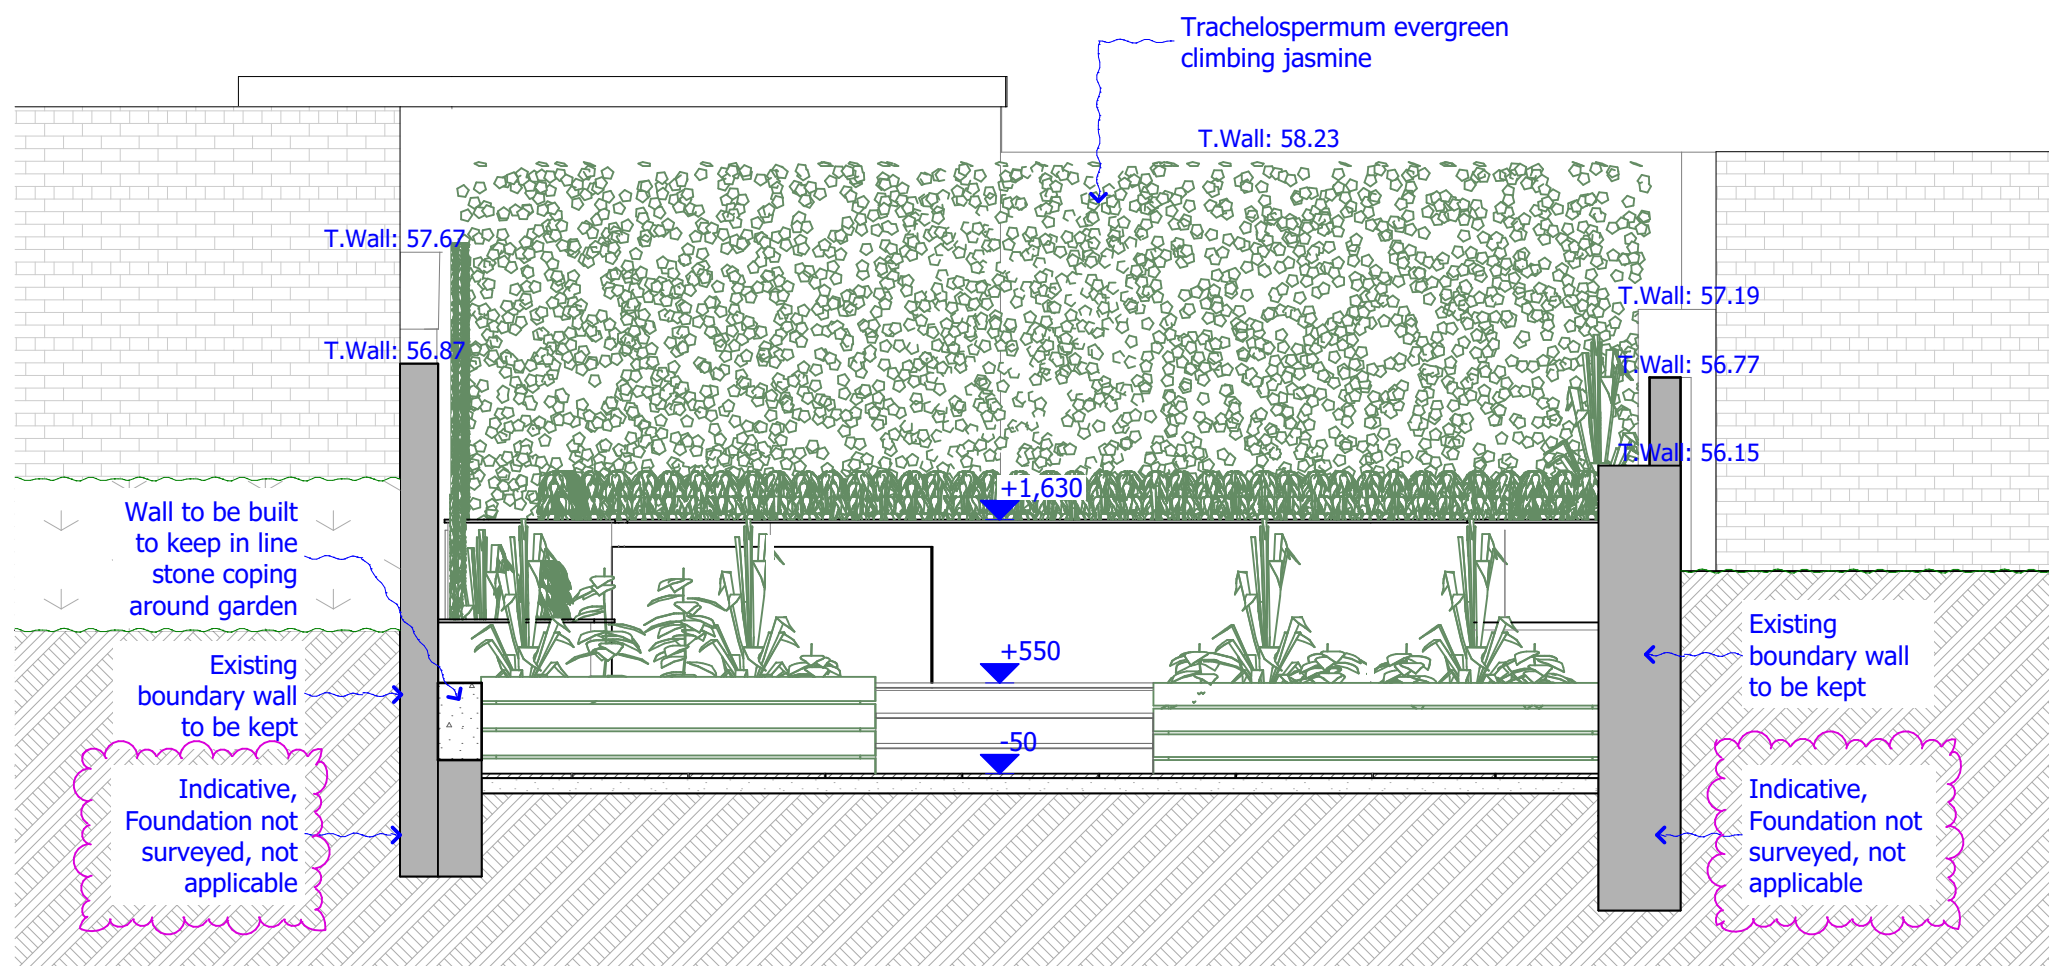


1 Proposed Garden Design - Elevation 1

2 Proposed Garden Design - Elevation 2

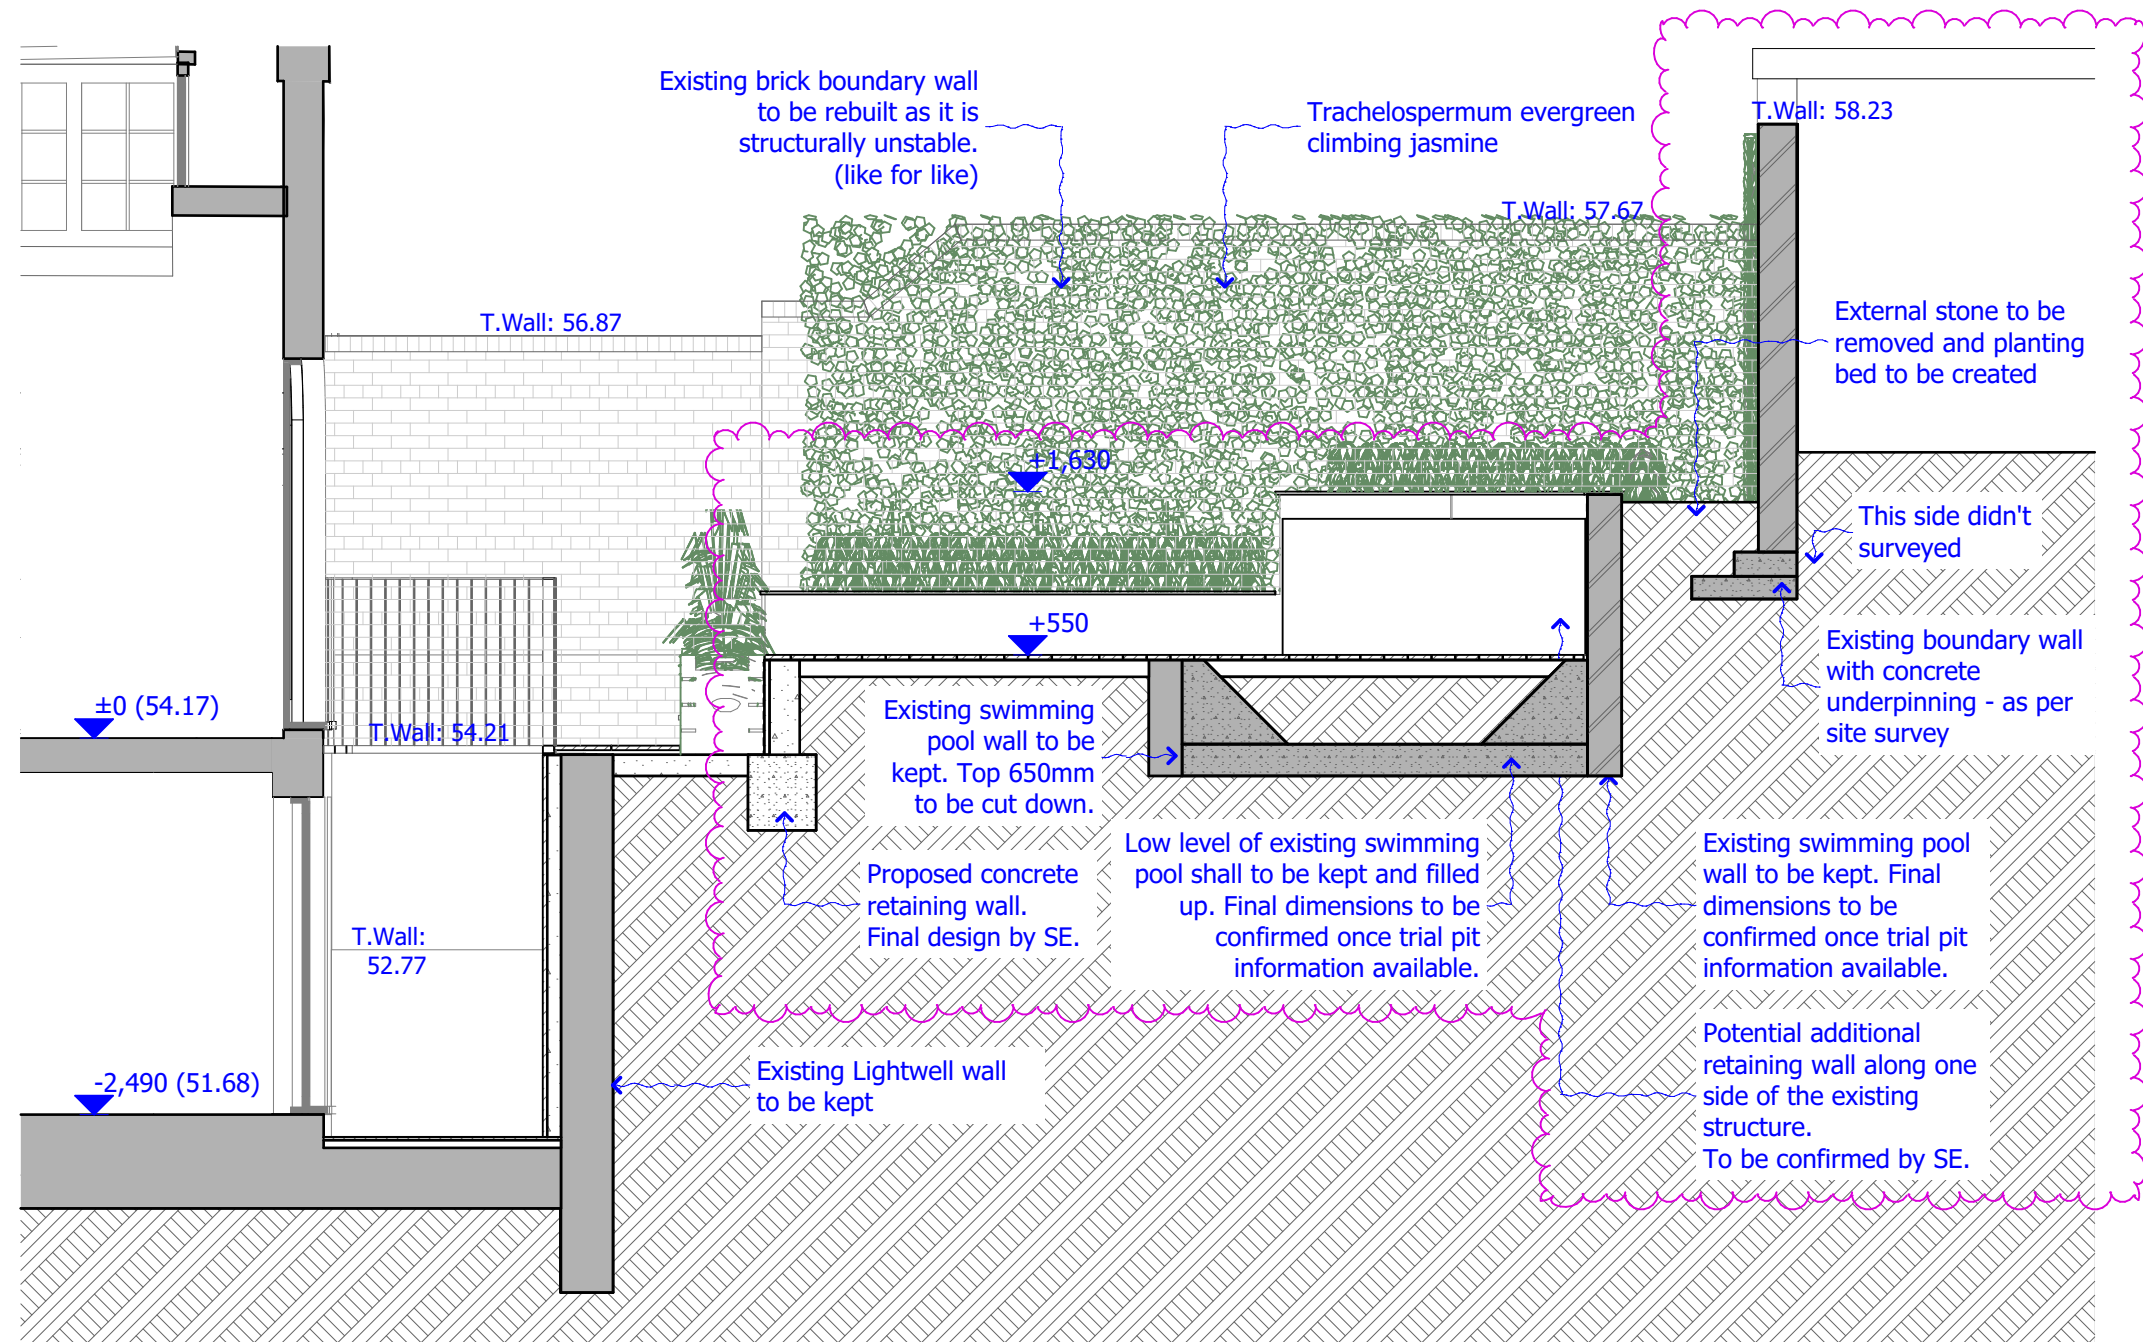

3 Proposed Garden Design - Elevation 3

4 Proposed Garden Design - Elevation 4

DO NOT SCALE FROM THIS DRAWING
(Construction Stage)
Figured dimensions only are to be taken from this drawing. All dimensions are to be checked on site before any work is put in hand.
If in doubt, ask.
Any discrepancies to be highlighted to **4H Architecture** prior to procurement and in good time.
Copyright © 4H Architecture 2022
Registered in England & Wales. Registered No. 12112149

Revision		
LBC01	LBC	03.01.2022.
LBC02	LBC	Less demolition works, more planting and decking. 07.04.2022.

designed / drawn by
4H Architecture
phone **07515 772458**
email **info@4harchitecture.co.uk**
www.4harchitecture.co.uk

project
096_14B Downshire Hill

site address
**14B Downshire Hill,
London,
NW3 1NR**

client
Kropifko Properties Ltd.

drawing title
Proposed Garden Elevations

project number_drawing number_revision
096_200_LBC02

date
03.01.2022.

scale
0 0.5 1m
scale 1:25