


Do not scale off these drawings. All dimensions and details shown are to be checked on site and verified by the contractor.  
Report any discrepancies to Concept4 Ltd.

NOTES:

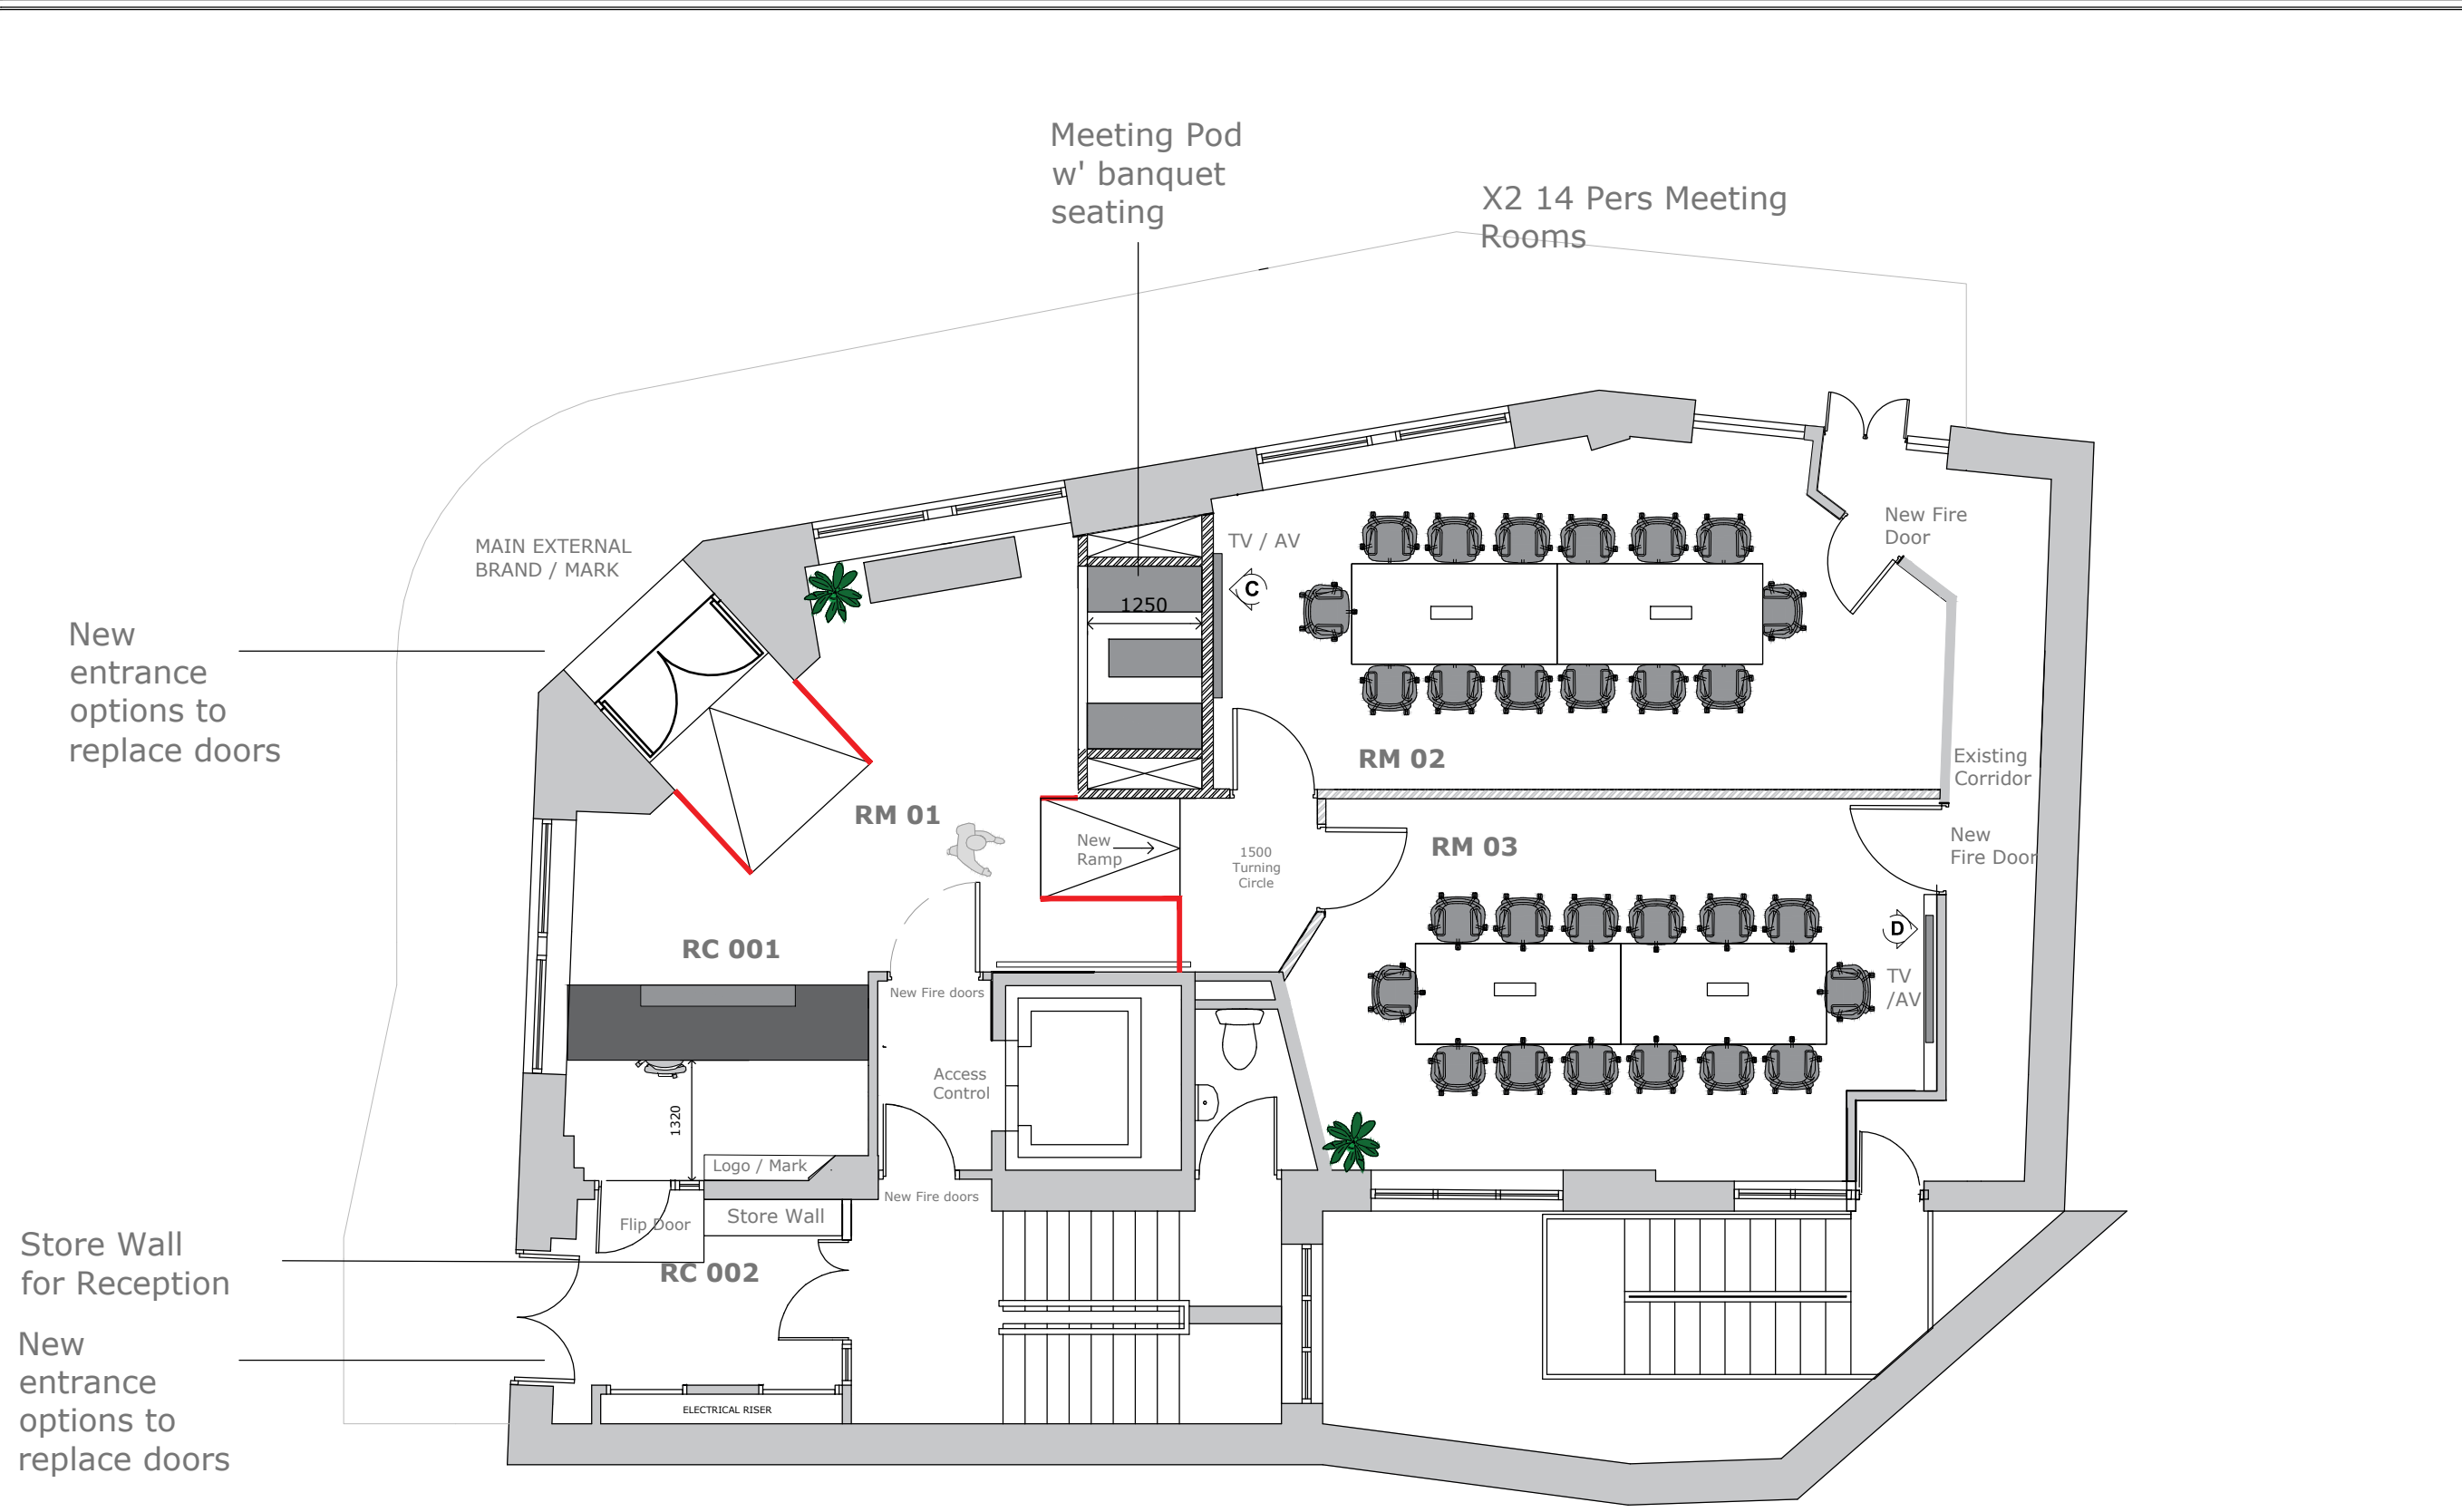

**EQUITY - Proposed**  
GND FLOOR - Meeting Suite  
Reception, Meeting Pod and Meeting Rooms

| Rev | Description | Date |
|-----|-------------|------|
|     |             |      |
|     |             |      |
**concept4.**  
Concept4 Ltd, The Sanctuary  
Eden Office Park, Macrae Road  
Ham Green, Bristol BS20 0DD  
T. 0845 1264444  
concept4.co.uk

Client: EQUITY  
Title: Proposed  
Ground Floor

Date: 20.09.21  
Dwg Ref: PSP01(00)

|           |      |         |
|-----------|------|---------|
| Drawn by: | Rev: | Scale:  |
| JB        | D    | 1:75@A3 |