


Layout For Pavement Licence 156 Southampton Row, London, WC1B 5AR

**ROAD**

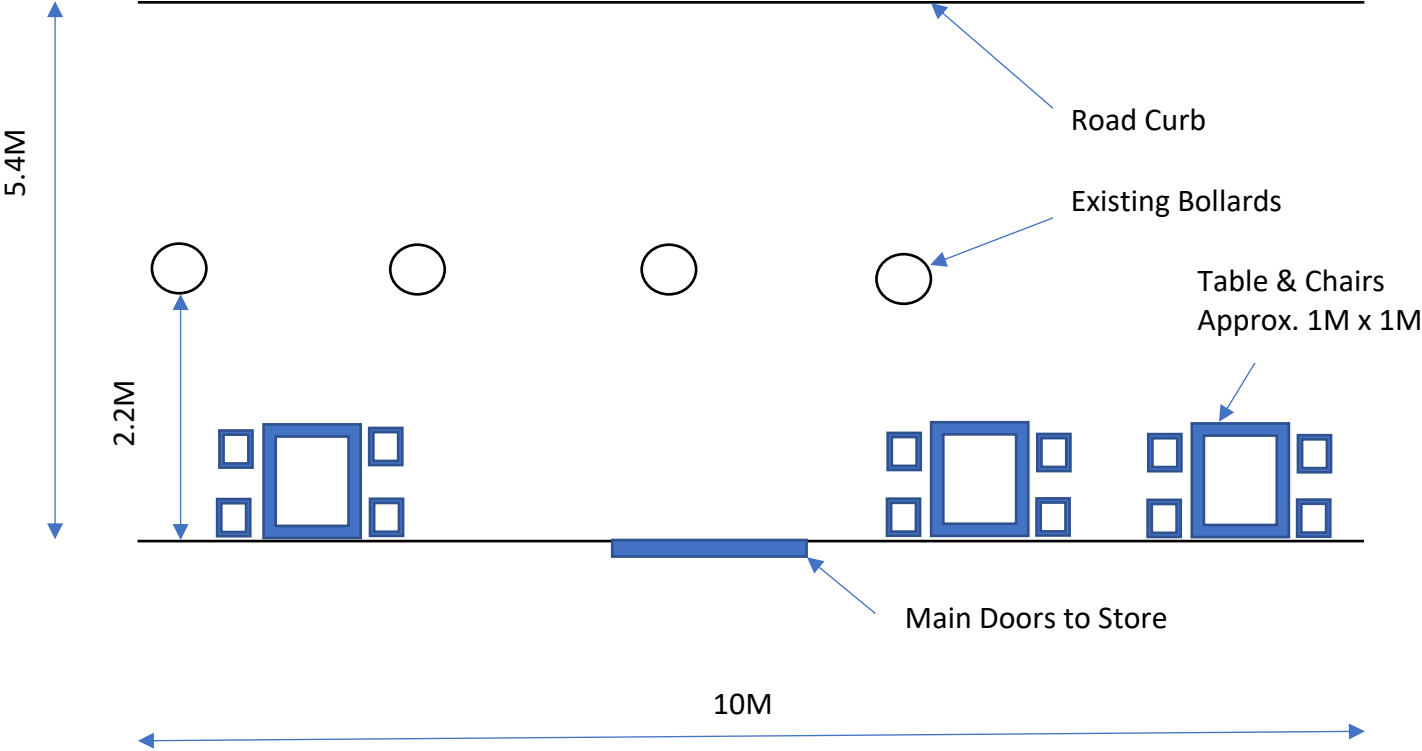

**STORE**