


Stanfords VectorMap

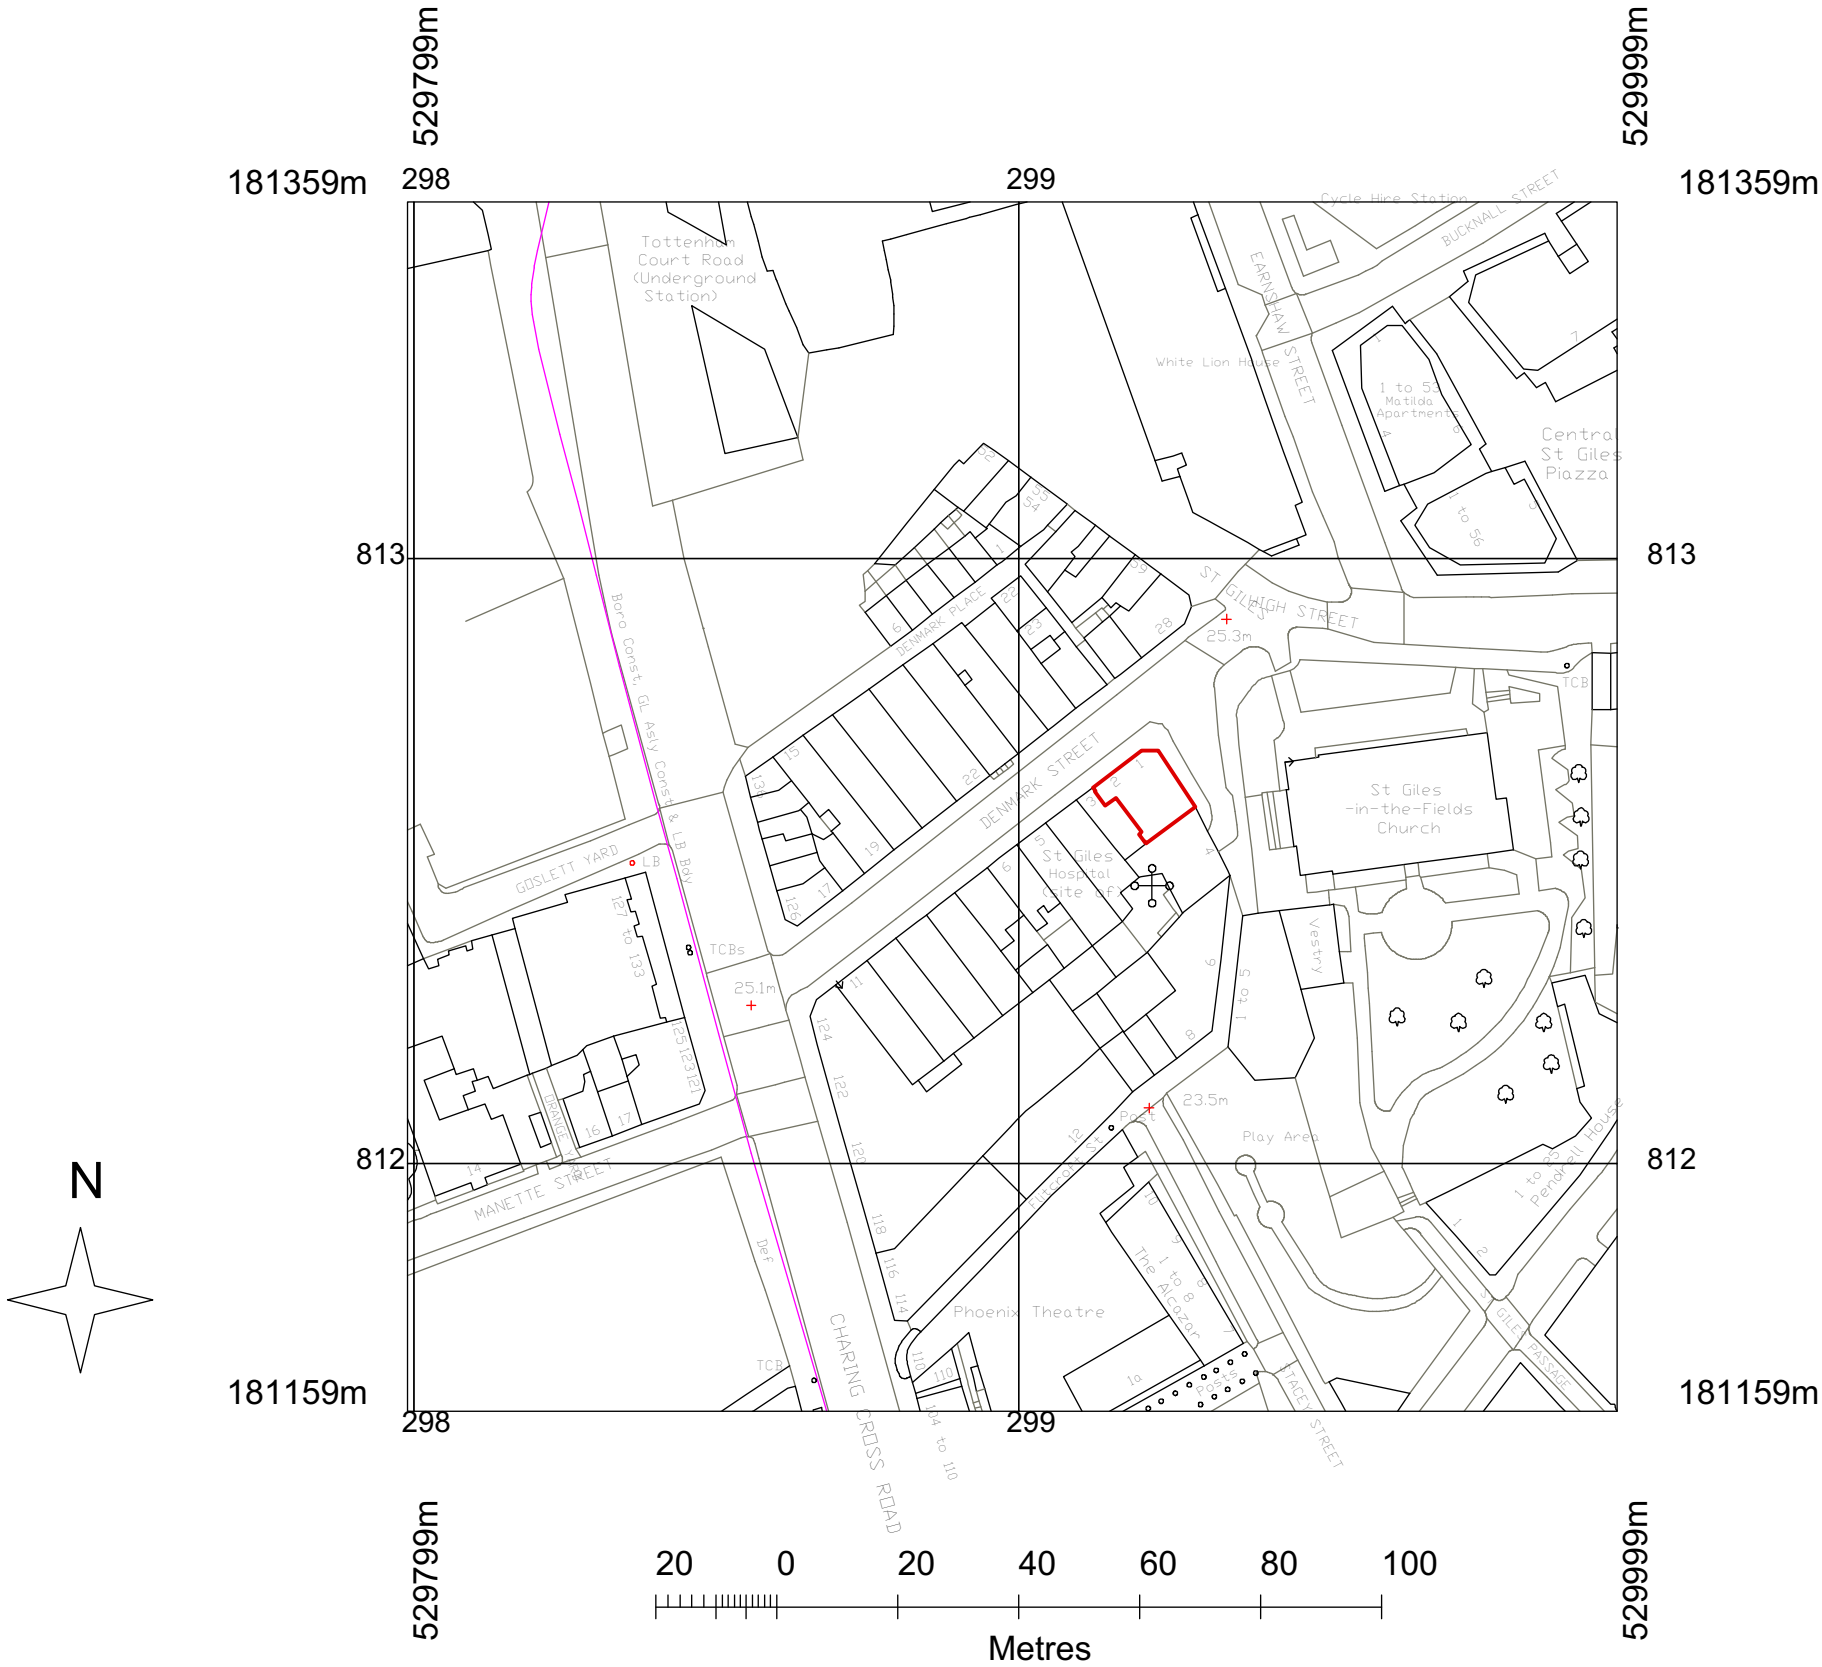

© Crown copyright and database rights 2022 OS 100035409
Reproduction in whole or in part is prohibited
without the permission of Ordnance Survey.

PLEASE NOTE:

The works indicated on this drawing are subject to a design risk assessment which is to be reappraised on each revision. All dimensions to be verified on site. Do not scale off this drawing. This drawing is the copyright of Grapes Design.
All copyright is reserved by them and any information contained may not be copied, reproduced or disclosed without their prior consent in writing.

Rev:	Description:	Date:	Client:	CHATEAU DENMARK	Status:	FOR APPROVAL
			Project:	DENMARK STREET	Project No:	2152
			Dwg Title:	SITE LOCATION PLAN	Dwg N°:	001
			Scale:	1:1250@A3	Drawn By:	EM
					Date:	JAN 22
					Revision:	

GRAPES

Studio 3, Rio House,
High Street, Ripley
GU23 6AF