



MEZZANINE M&E LAYOUT
SCALE 1:50



LEVEL 01 M&E LAYOUT
SCALE 1:50

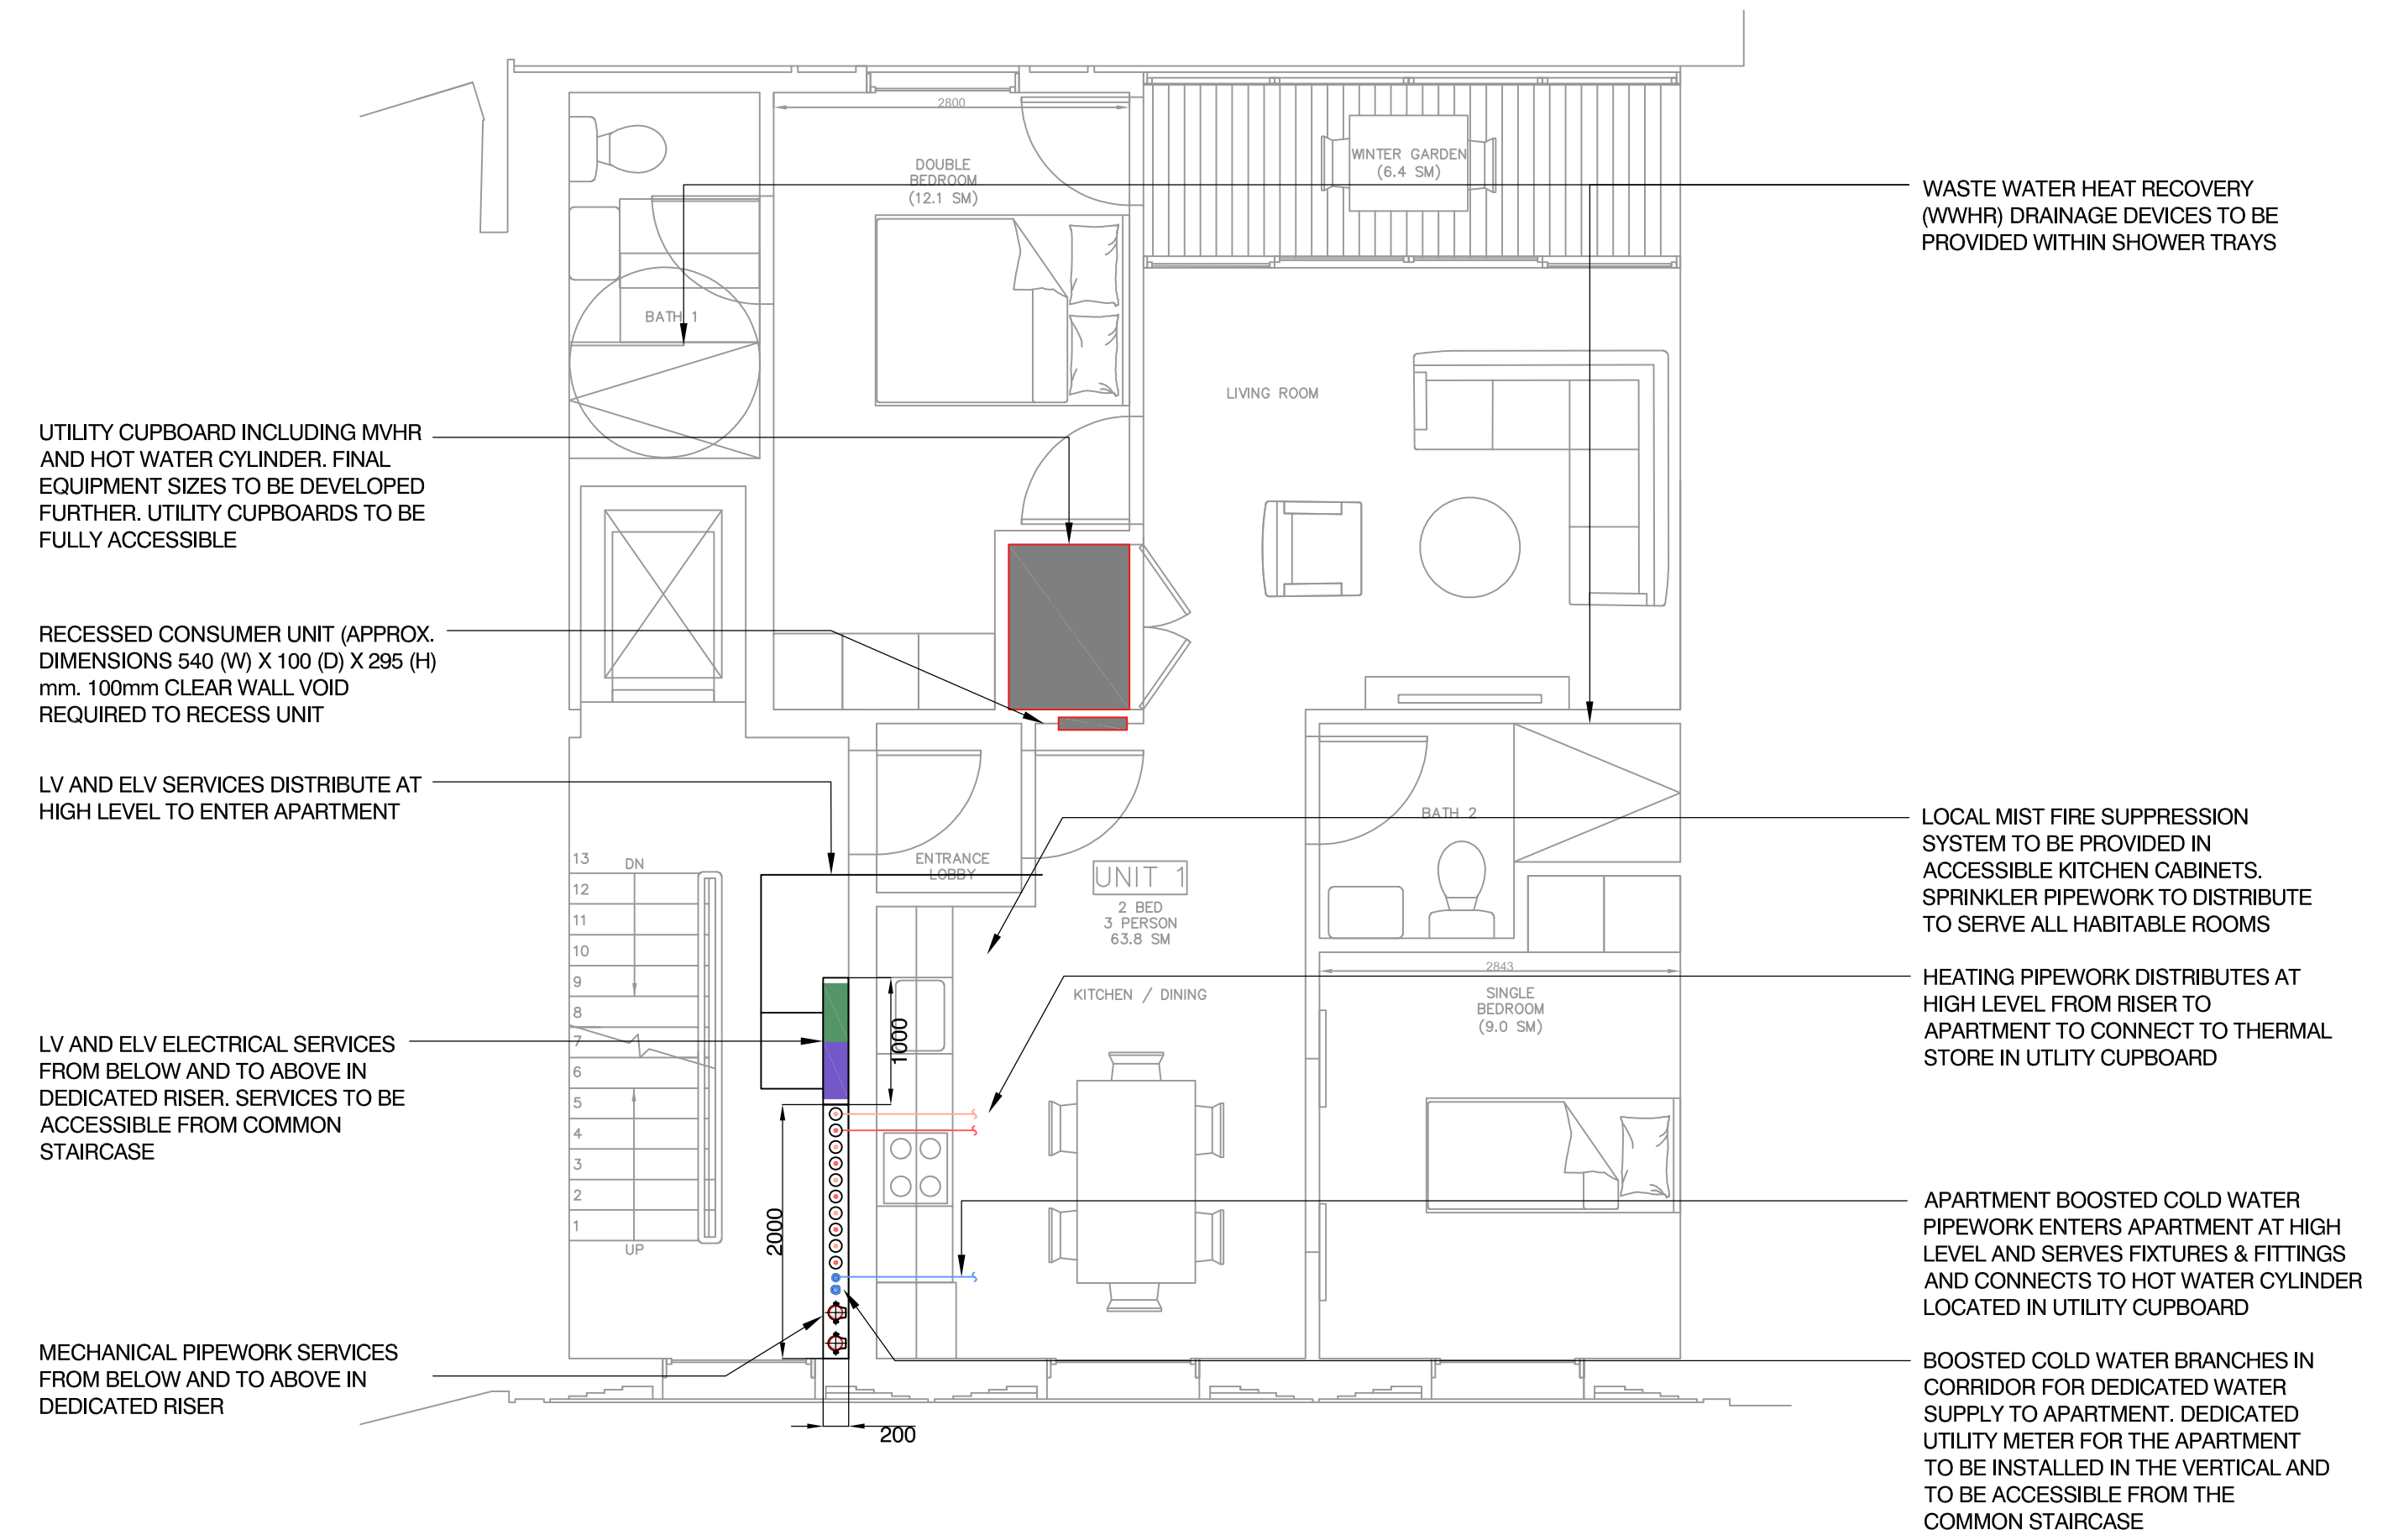

SECTION A - EXTERNAL ASHPs
SCALE 1:50

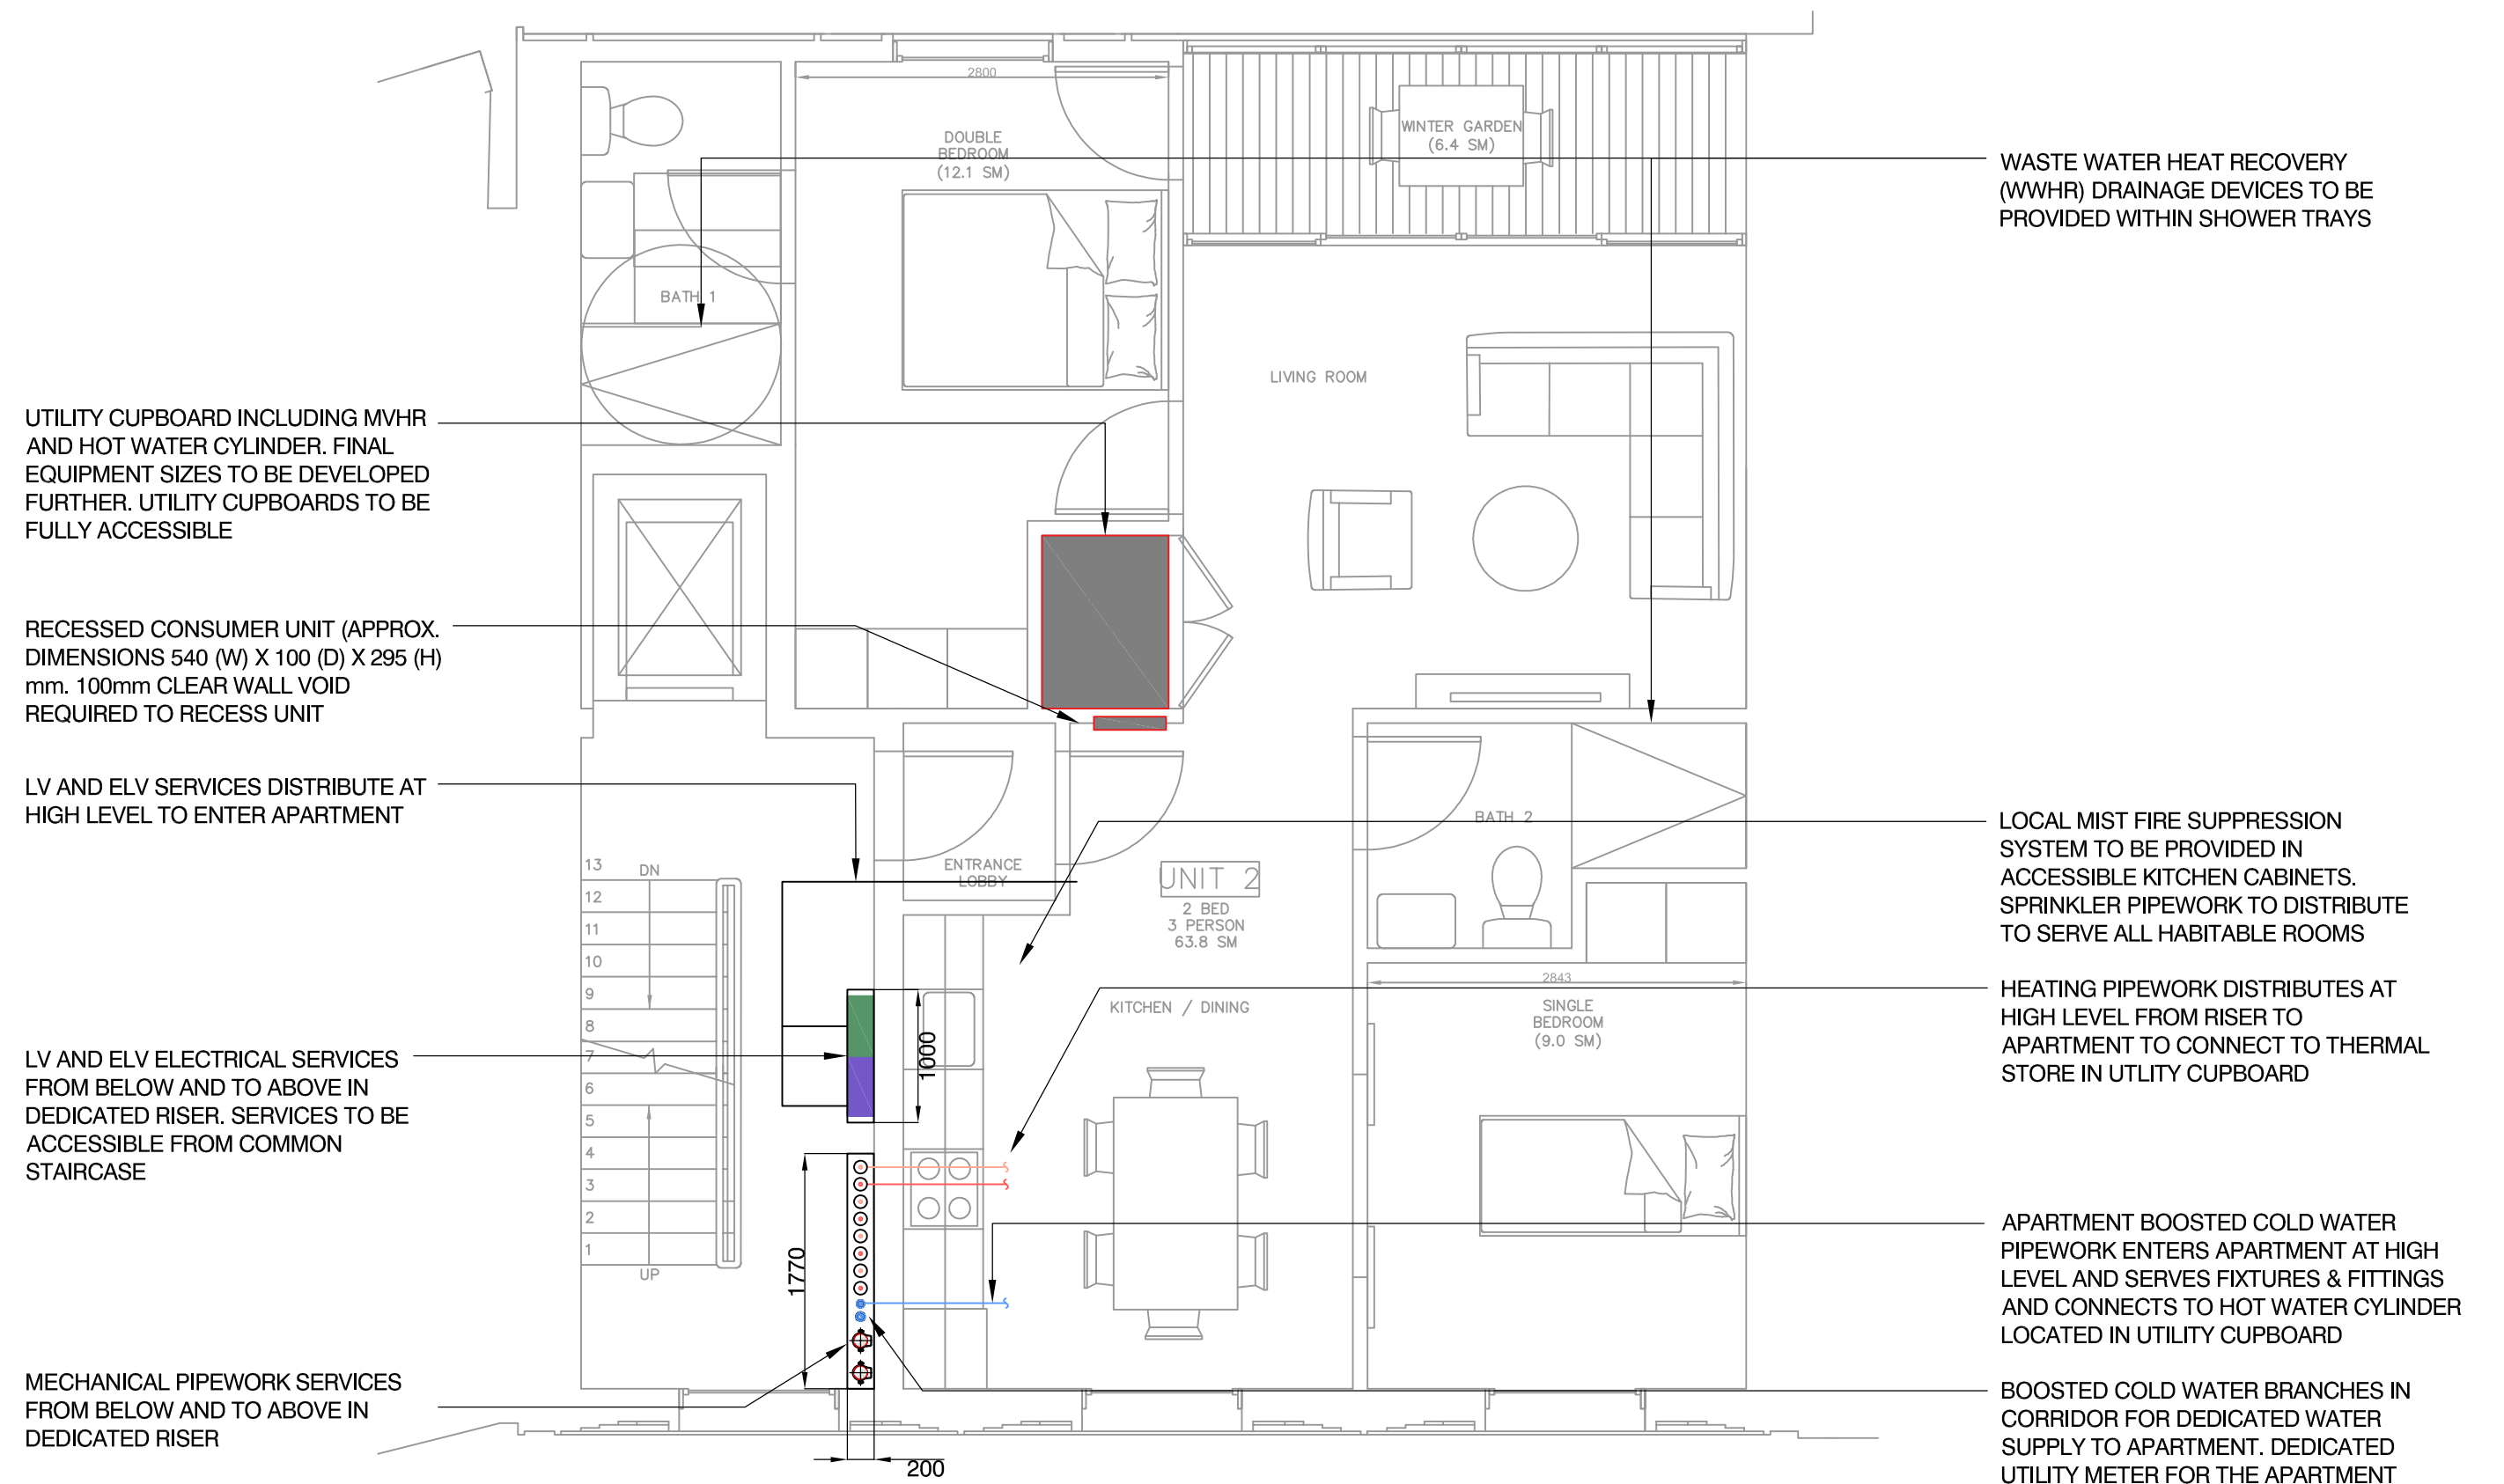

LEVEL 02 M&E LAYOUT
SCALE 1:50