


71, Fortune Green Road, London, Camden, NW6 1DR

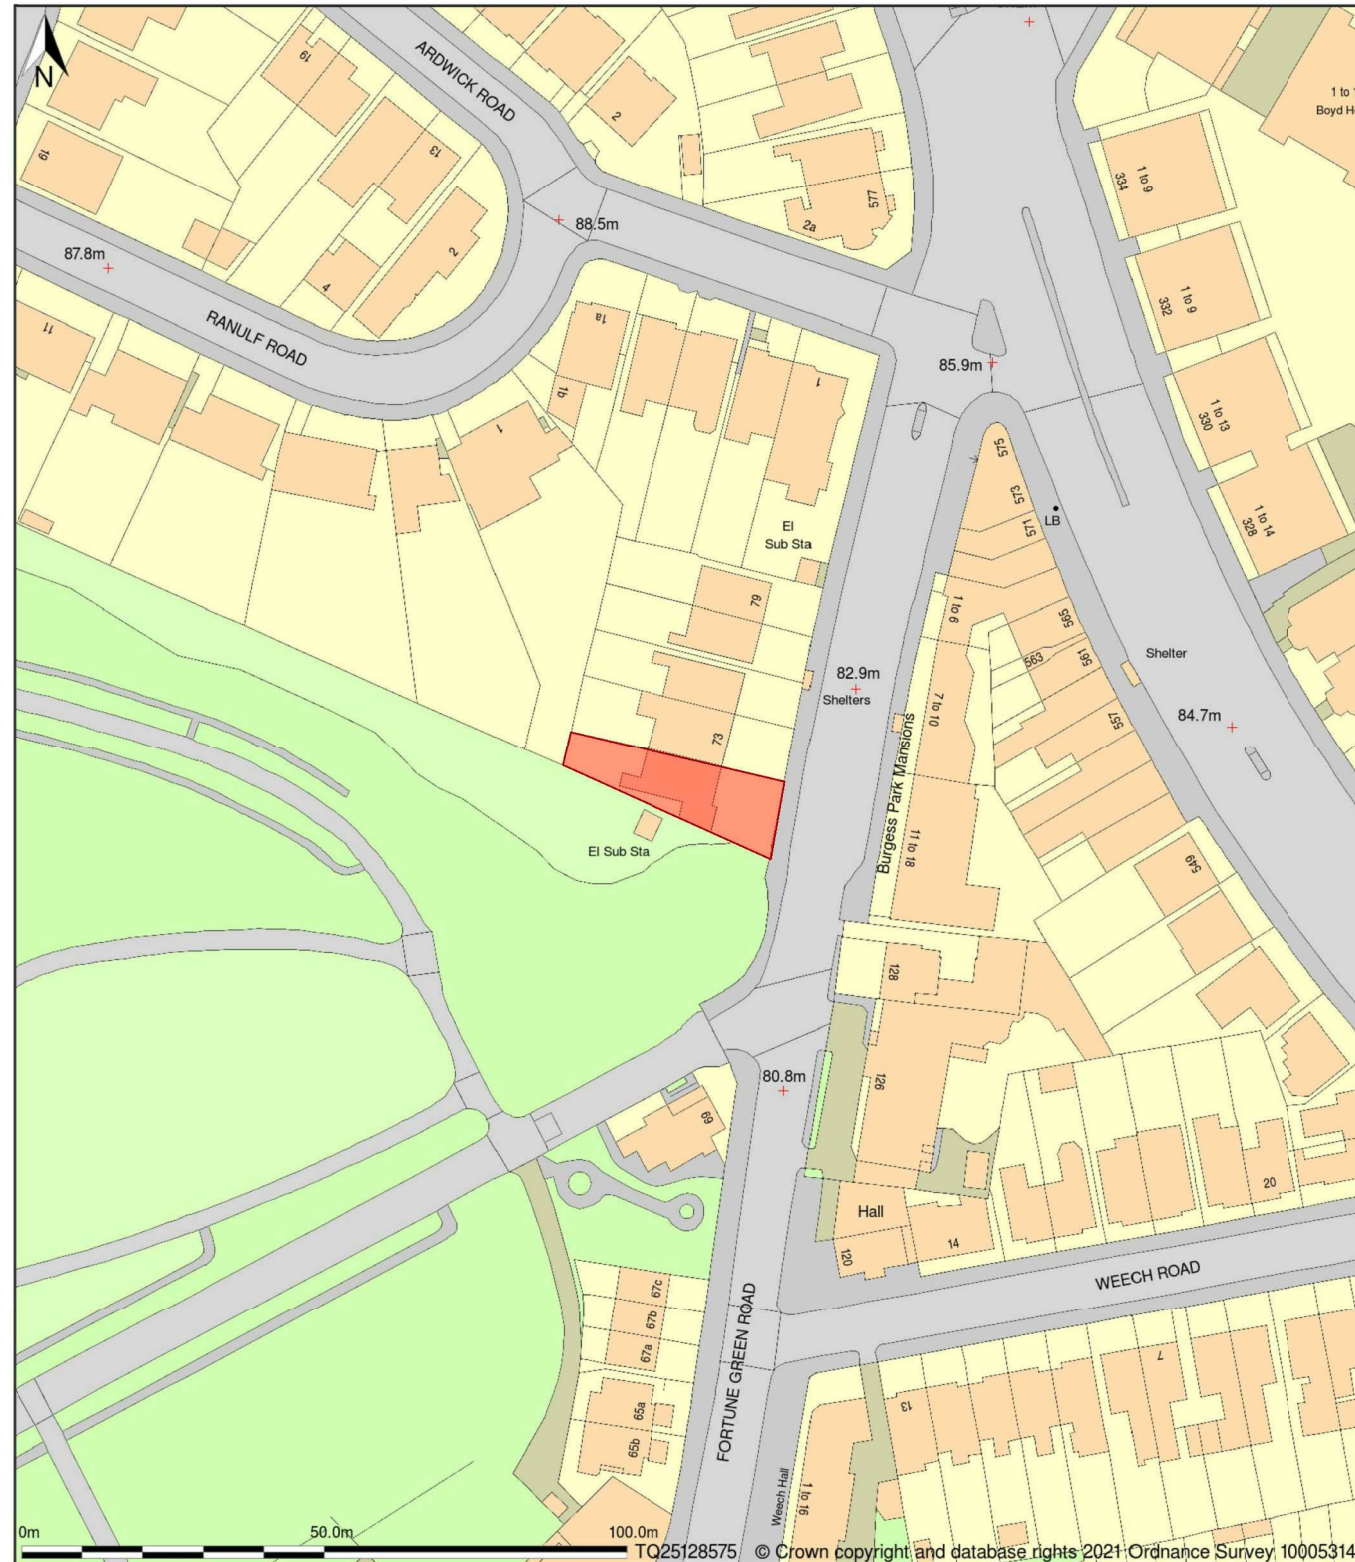

Plan shows area bounded by: 525010.55, 185624.03 525235.45, 185881.97 (at a scale of 1:1250), OSGridRef: TQ25128575. The representation of a road, track or path is no evidence of a right of way. The representation of features as lines is no evidence of a property boundary.

Produced on 27th Jun 2021 from the Ordnance Survey National Geographic Database and incorporating surveyed revision available at this date. Reproduction in whole or part is prohibited without the prior permission of Ordnance Survey. © Crown copyright 2021. Supplied by mapserve.co.uk a licensed Ordnance Survey partner (100053143). Unique plan reference: #00645868-FCDBE2

Ordnance Survey and the OS Symbol are registered trademarks of Ordnance Survey, the national mapping agency of Great Britain. Map Serve logo, pdf design and the mapserve.co.uk website are Copyright © Pass Inc Ltd 2021

Notes:

- Contractors are responsible for the verification of all dimensions on site and the architect is to be informed of any discrepancy. Do not scale from this drawing.
- All Dimensions to be checked on Site

Legend/Site:

North on Drawings:

Status

| No | | | |
|-----|--|--------|------------|
| R01 | | Adecon | 23/07/2021 |
| | | | |
| | | | |

| Rev | Description | Issued By | Date |
|-----|-------------|-----------|------|
| | | | |

Consultant:



Tel: +44 (0)7568902390 info@adecon.co.uk

Project Name:

71 fortune Green Road, London, NW6 1DR

Sheet Name:

A4040_100/R01_Existing Block Plan

| | | |
|----------------------------|------------------------------------|-------------------------|
| Client: Owner | Discipline: Architecture | Purpose of Issue: PP |
| Drawn By: Author | Scale @ A3: 1 : 1250 | Date: 23/07/2021 |
| Drawing Number: | | Rev. R01 |