
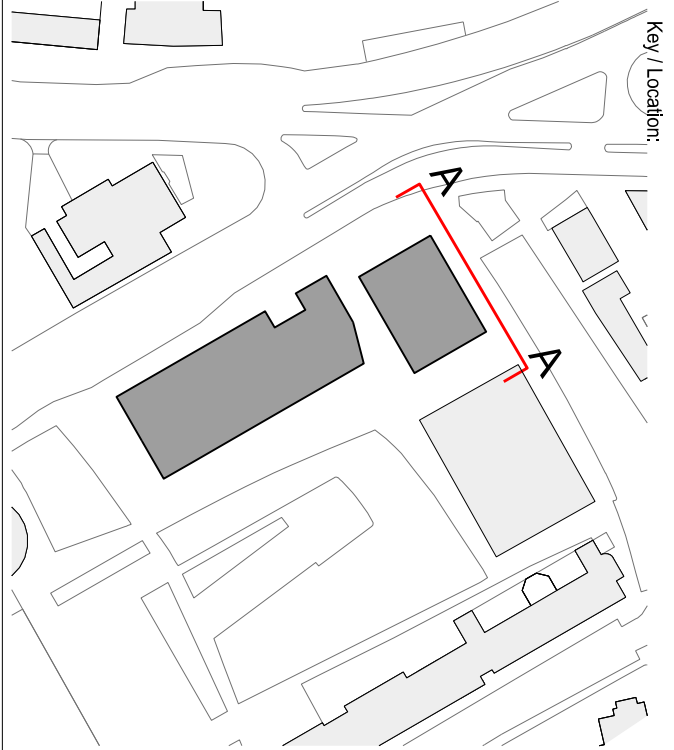


Disclaimer:
Do not scale from this drawing.
Check all dimensions on site before fabrication or setting out.
This drawing is for information only and may not be reproduced without permission of the owner.

Notes:
For Planning Purposes Only

Rev.	Notes:	Date:	Dwn:	Iss:
P1	Issued for Planning	25.02.14	IOO	CC

- Material key:
1. Stone pier
 2. Stone beam
 3. Faience Terracotta panel or similar
 4. Faience Terracotta spandrel panel or similar
 5. Metal panel behind glass
 6. Metal spandrel panel
 7. Metal panel behind glass
 8. Metal balustrade
 9. Glass balustrade
 10. Aluminium window frame
 11. Sliding glazed door
 12. Sliding glazed door
 13. Sliding glazed door
 14. Sliding glazed door
 15. Full height louvered door

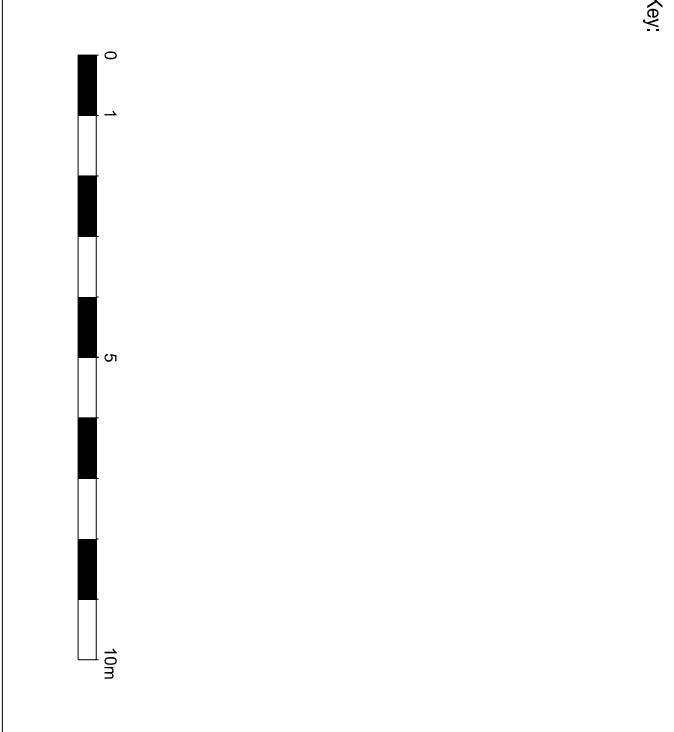

GRID



Architects / Masterplanners


128 Southwark Street,
London SE1 1SU
T: +44 (0) 20 7593 3280 E: info@gridarchitects.co.uk W: www.gridarchitects.co.uk

Client:

Essential Living

Project: 100 Avenue Road, Swiss Cottage Residential red, mixed use development	Drawn By: IOO	Issued By: CC	Date of First Issue: 25.02.14
North Elevation	Project No: 12064	Scale @ A1: 1:125	Revision: P1

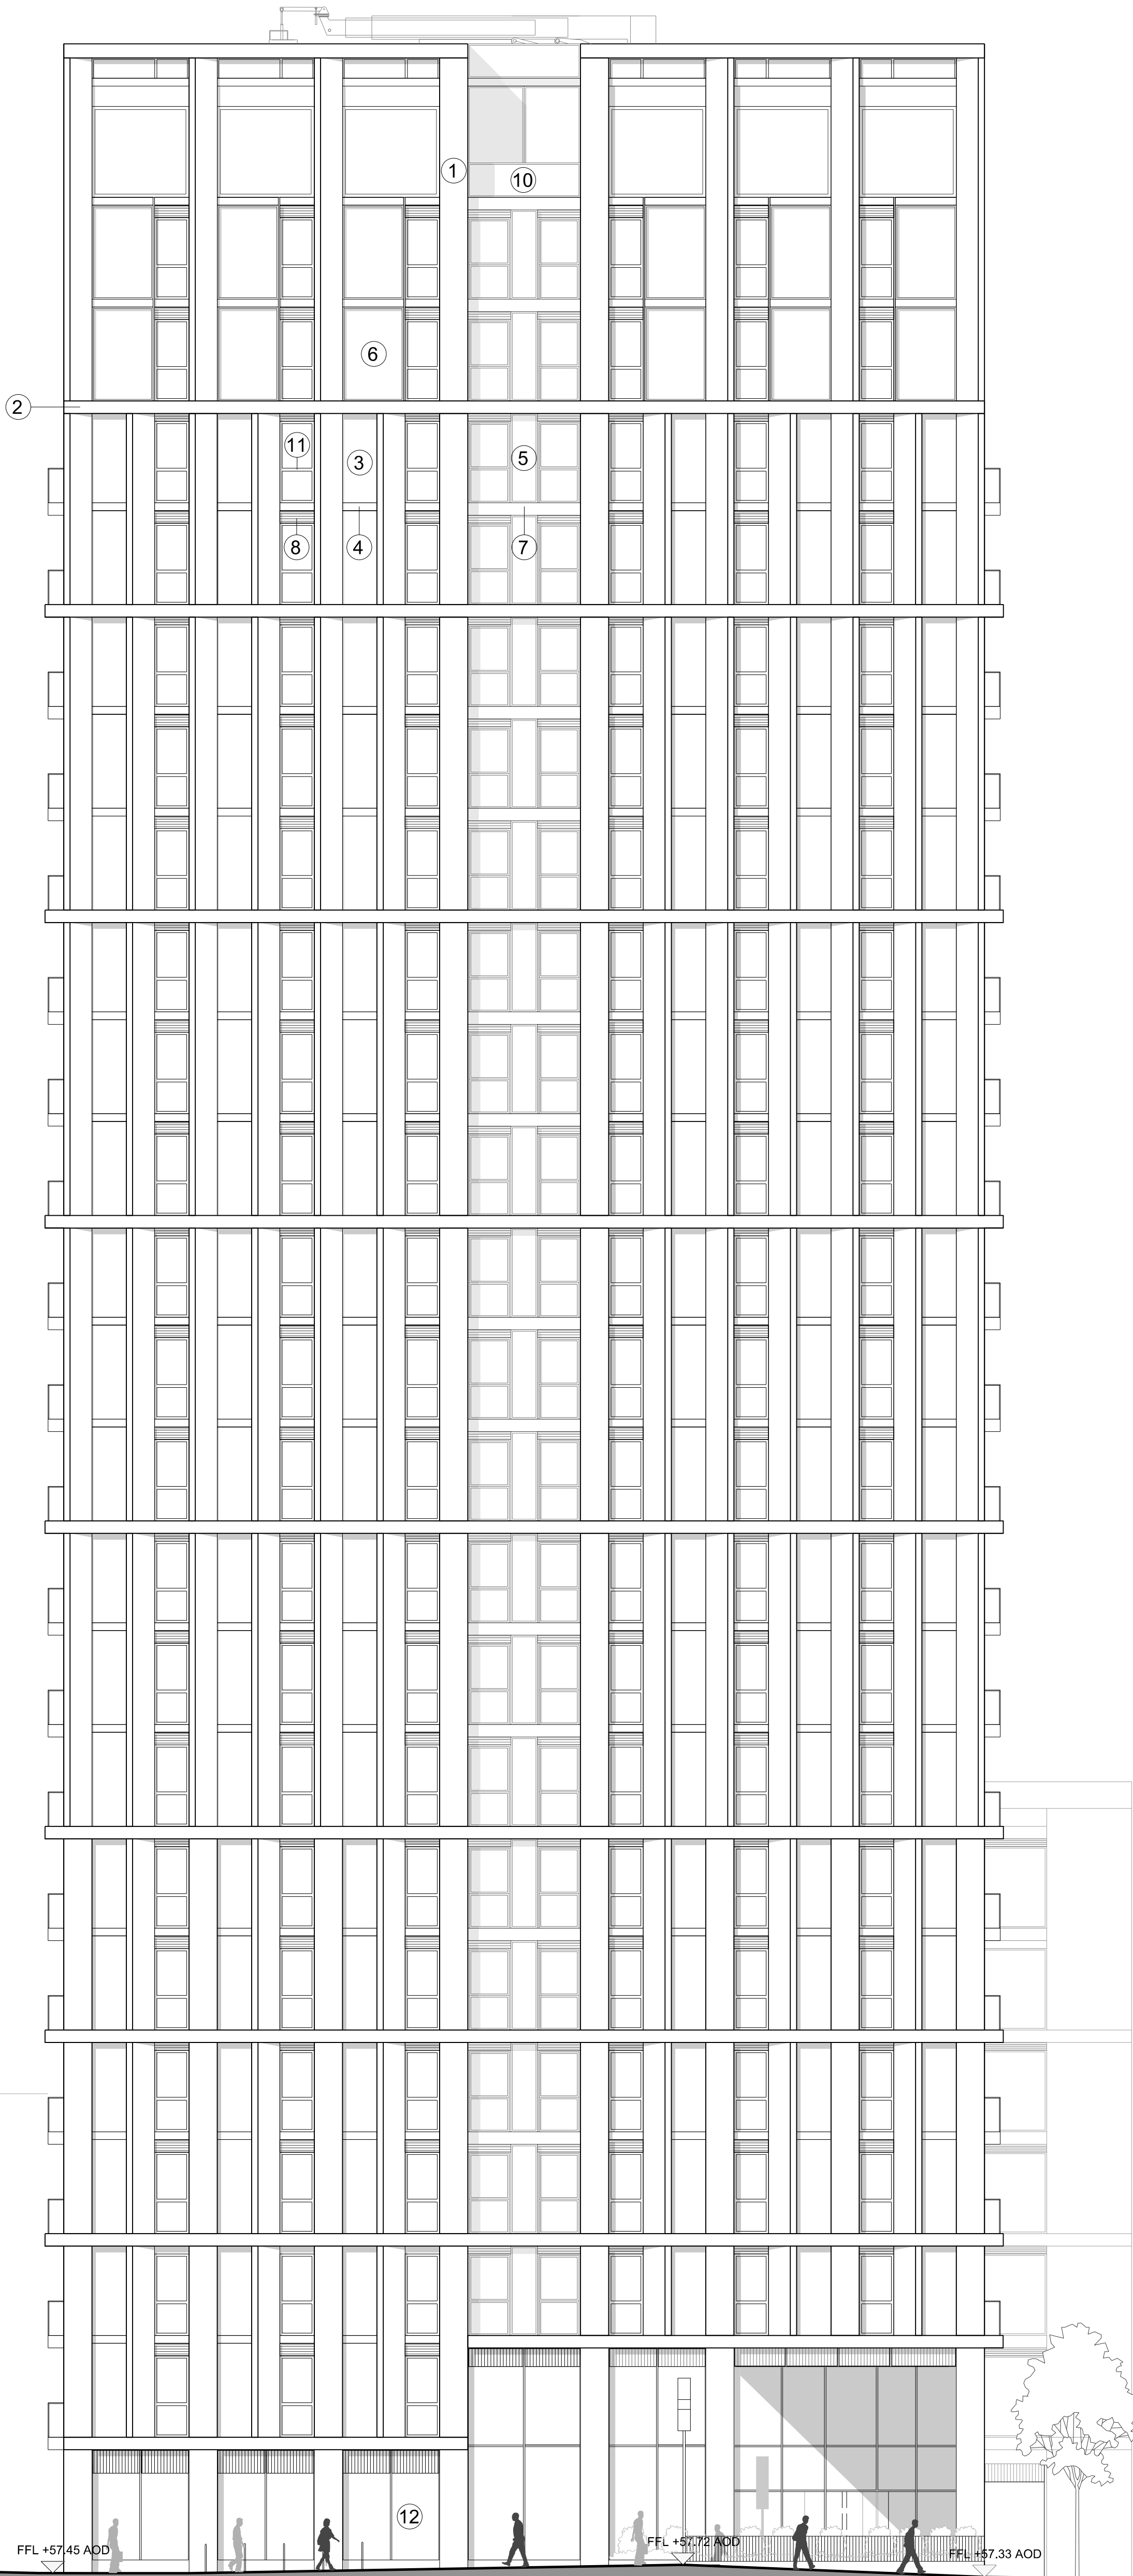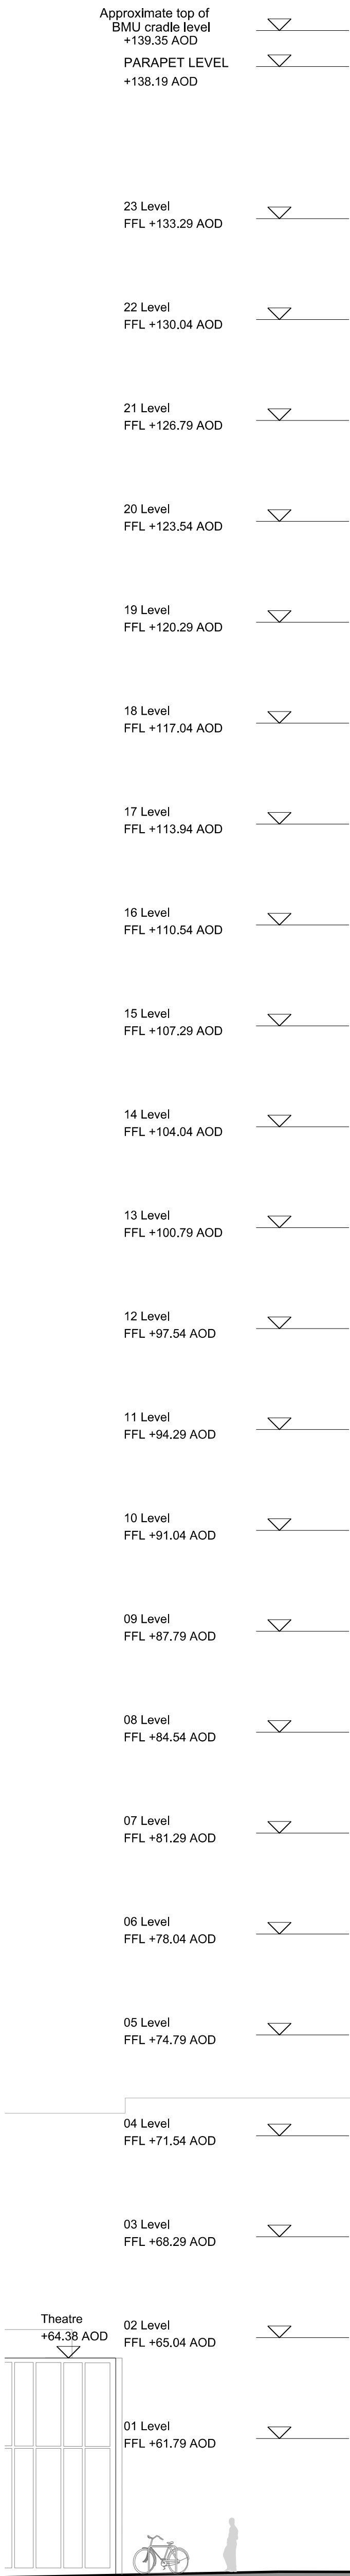


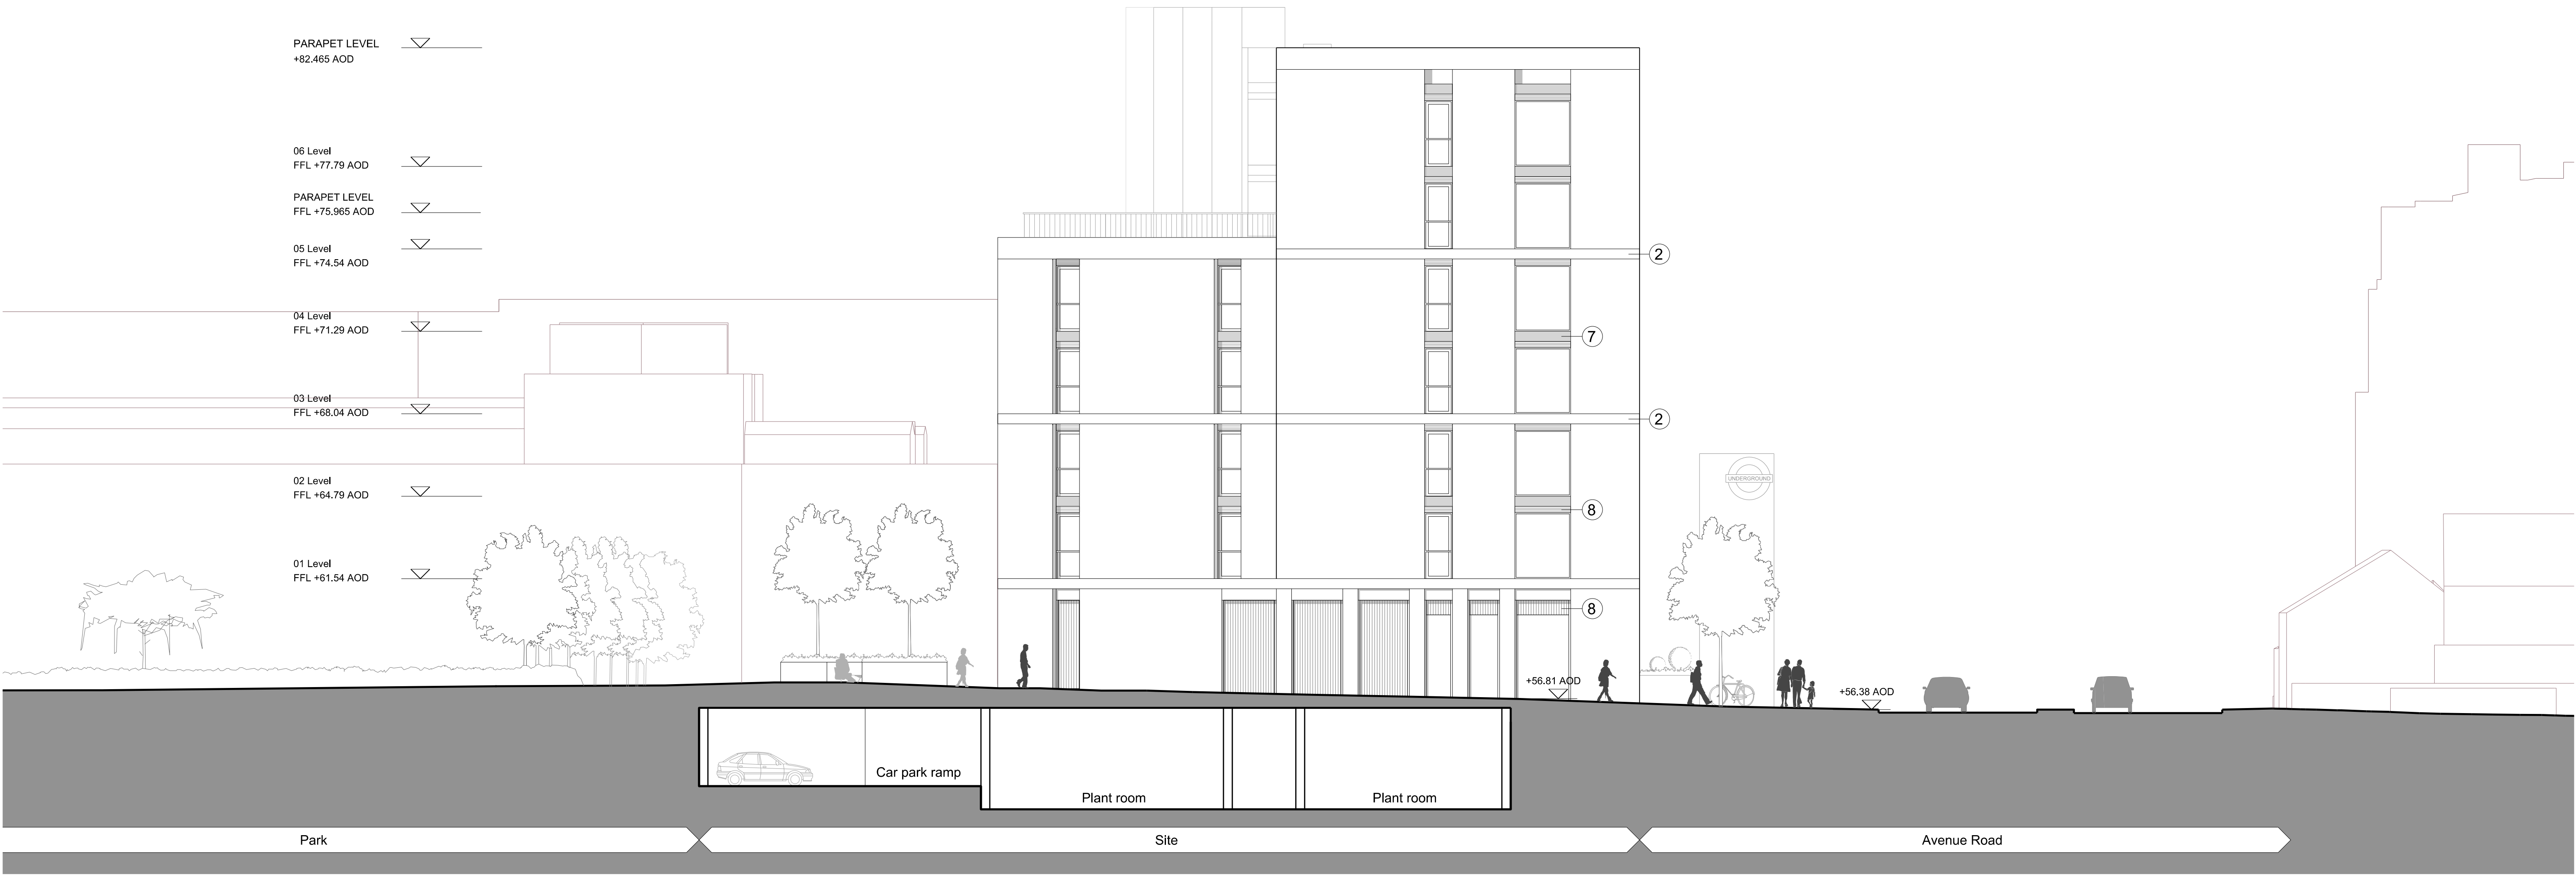


Disclaimer:
Do not scale from this drawing.
Check all dimensions on site before fabrication or setting out.
This document is copyright and may not be reproduced without permission of the owner.

Notes:
For Planning Purposes Only

Rev:	Notes:	Date:	Dwn:	Iss:
P1	Issued for Planning	25.02.14	ioo	cc

- Material key:
1. Stone pier
 2. Stone beam
 3. Faience Terracotta panel or similar
 4. Faience Terracotta spandrel panel or similar
 5. Metal panel
 6. Metal panel behind glass
 7. Metal spandrel panel
 8. Metal louvre panel
 9. Metal balaustrade
 10. Glass balaustrade
 11. Aluminium window frame
 12. Shopfront glazing to be subject of separate application
 13. Glazed winter garden
 14. Sliding glazed door
 15. Full height louvred door

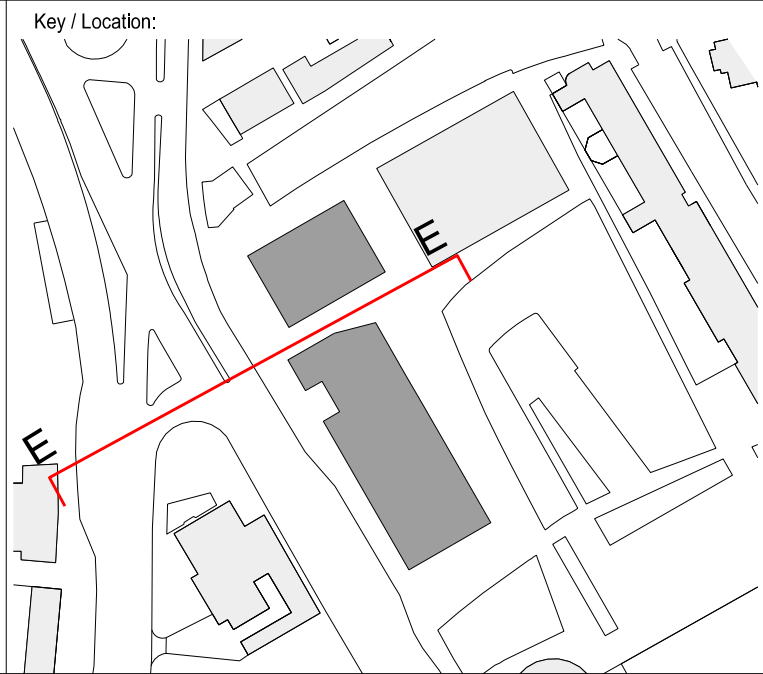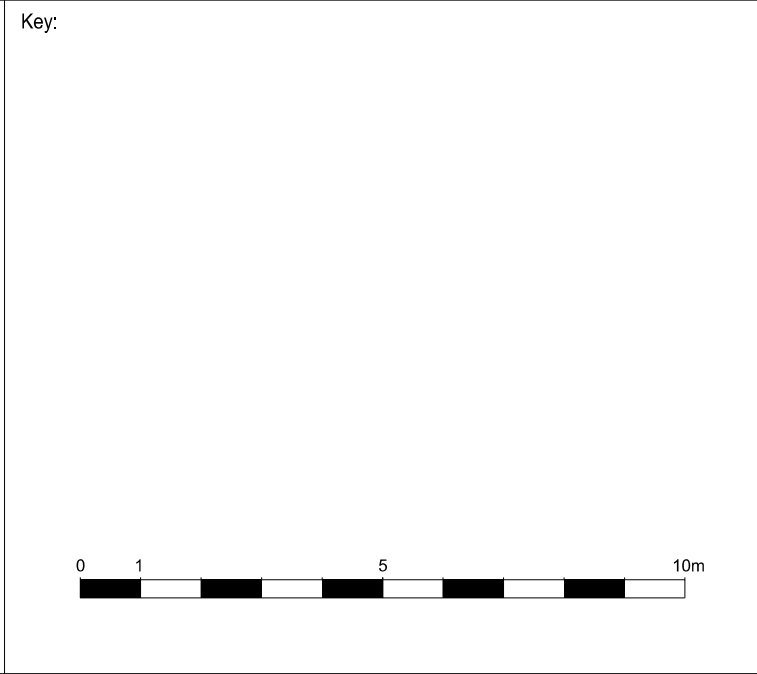

GRID

Architects // Masterplanners

128 Southwark Street,
London SE1 0SW
United Kingdom
T +44 (0) 20 7593 3260 E info@gridarchitects.co.uk W www.gridarchitects.co.uk

Client:
Essential Living

Project: 100 Avenue Road, Swiss Cottage Residential led, mixed use development		
Drawing Title: Southern Block North Elevation		
Drawn By: IOO	Issued By: CC	Date of First Issue: 25.02.14
Project No: 12064	Scale @ A1: 1:125	
Drawing No: PL_204	Revision: P1	





Disclaimer:
Do not scale from this drawing.
Check all dimensions on site before fabrication or setting out.
This document is copyright and may not be reproduced without permission of the owner.

Notes:
For Planning Purposes Only

Rev:	Notes:	Date:	Dwn:	Iss:
P1	Issued for Planning	25.02.14	ioo	cc

- Material key:
1. Stone pier
 2. Stone beam
 3. Faience Terracotta panel or similar
 4. Faience Terracotta spandrel panel or similar
 5. Metal panel
 6. Metal panel behind glass
 7. Metal spandrel panel
 8. Metal louvre panel
 9. Metal balustrade
 10. Glass balustrade
 11. Aluminium window frame
 12. Shopfront glazing to be subject of separate application
 13. Glazed winter garden
 14. Sliding glazed door
 15. Full height louvred door

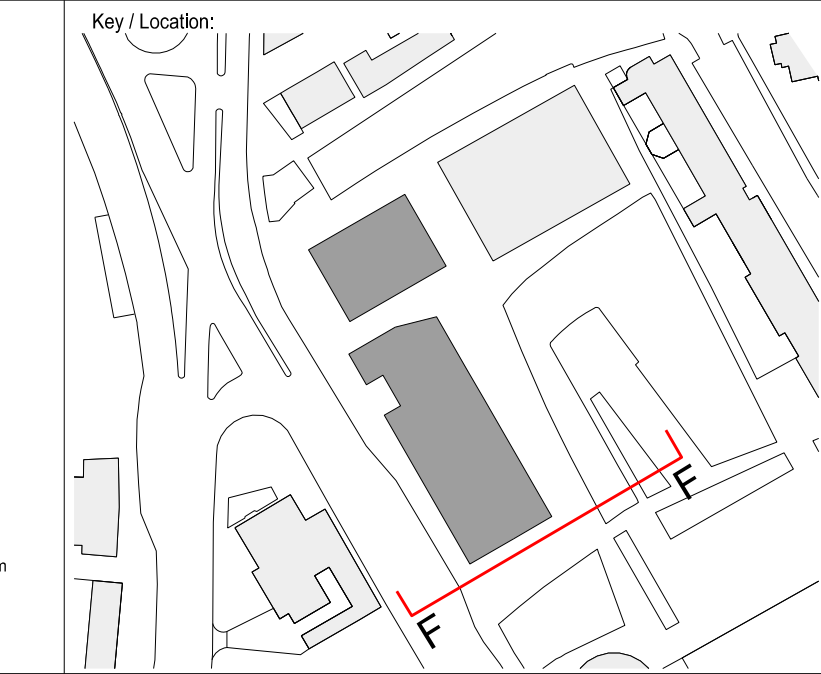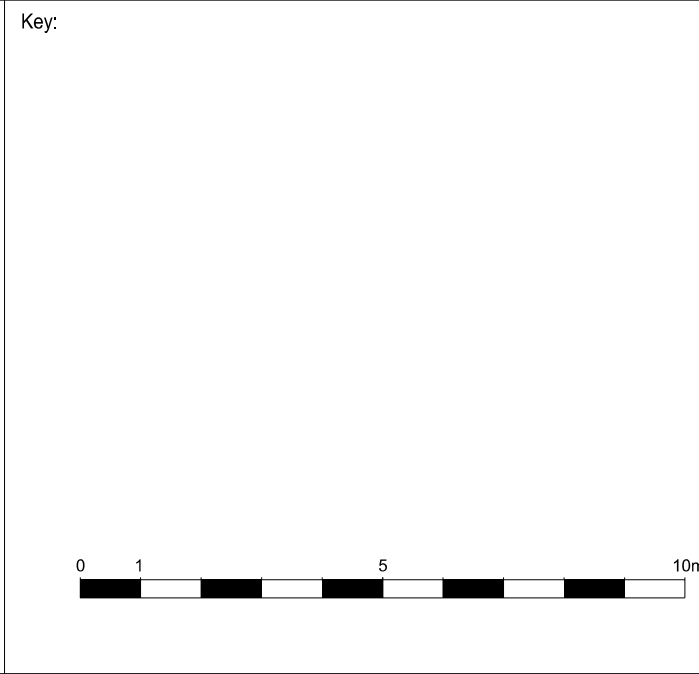

GRID

Architects // Masterplanners

128 Southwark Street,
London SE1 0SW
United Kingdom
T +44 (0) 20 7533 3260 E info@gridarchitects.co.uk W www.gridarchitects.co.uk

Client:
Essential Living

Project: 100 Avenue Road, Swiss Cottage Residential led, mixed use development		
Drawing Title: Southern Block South Elevation		
Drawn By: IOO	Issued By: CC	Date of First Issue: 25.02.14
Project No: 12064	Scale @ A1: 1:125	
Drawing No: PL_205	Revision: P1	




Disclaimer:
Do not scale from this drawing.
Check all dimensions on site before fabrication or setting out.
This document is copyright and may not be reproduced without permission of the owner.

Notes:
For Planning Purposes Only

Rev:	Notes:	Date:	Dwn:	Iss:
A	Issued for Planning	25.02.14	ioo	cc

- Material key:
1. Stone pier
 2. Stone beam
 3. Faience Terracotta panel or similar
 4. Faience Terracotta spandrel panel or similar
 5. Metal panel
 6. Metal panel behind glass
 7. Metal spandrel panel
 8. Metal louvre panel
 9. Metal balaustrade
 10. Glass balaustrade
 11. Aluminium window frame
 12. Shopfront glazing to be subject of separate application
 13. Glazed winter garden
 14. Sliding glazed door
 15. Full height louvred door

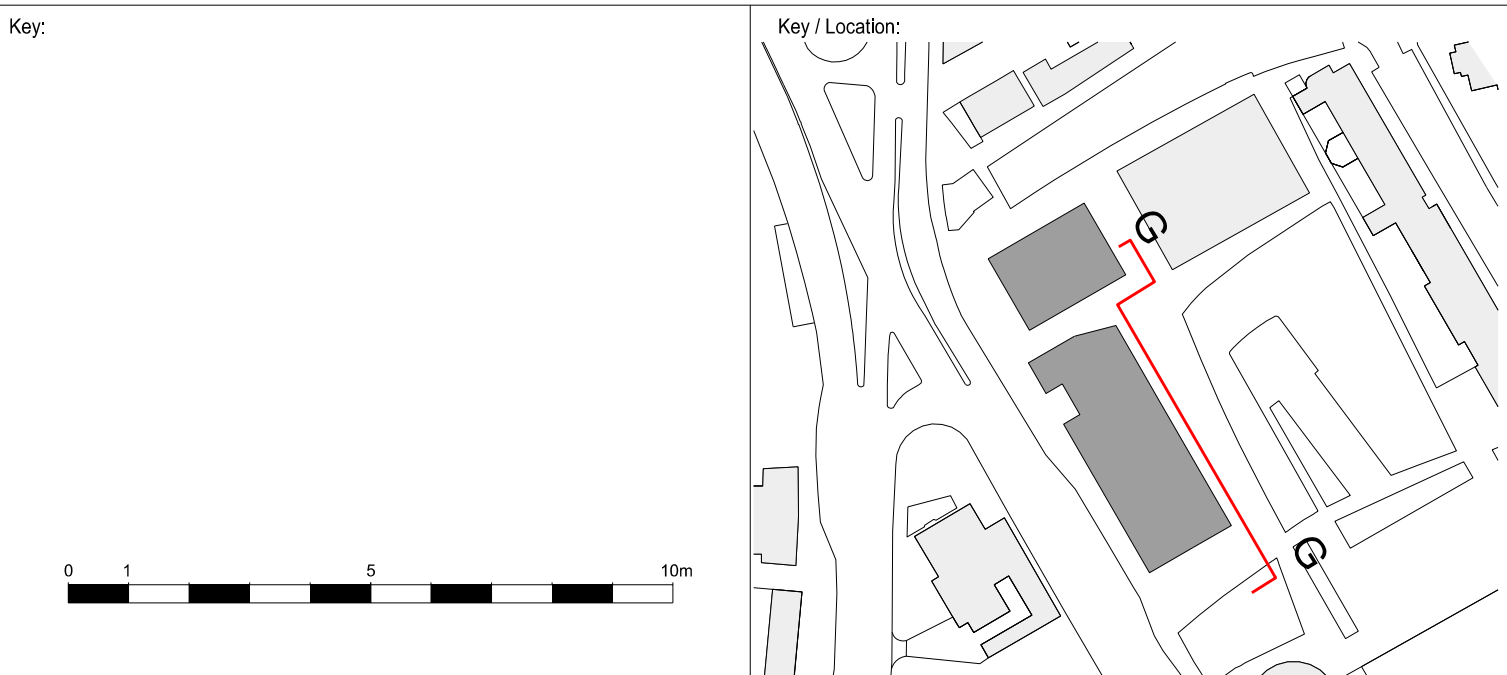

GRID
Architects // Masterplanners
128 Southwark Street,
London SE1 0SW
United Kingdom
T +44 (0) 20 7593 3260 E info@gridarchitects.co.uk W www.gridarchitects.co.uk

Client:
Essential Living

Project: 100 Avenue Road, Swiss Cottage Residential led, mixed use development		
Drawing Title: Southern Block East Elevation		
Drawn By: IOO	Issued By: CC	Date of First Issue: 25.02.14
Project No: 12064	Scale @ A1: 1:125	
Drawing No: PL_206	Revision: P1	



Disclaimer:
Do not scale from this drawing.
Check all dimensions on site before fabrication or setting out.
This document is copyright and may not be reproduced without
permission of the owner.

Notes:

For Planning Purposes Only

Rev:	Notes:
P1	Issued for Planning

Date: 25.02.14

Dwn:	Iss:
i00	cc

Dwn:	Iss:
i00	cc

Dwn:	Iss:
i00	cc

Material key:

1. Stone pier
2. Stone beam
3. Faience Terracotta panel or similar
4. Faience Terracotta spandrel panel or similar
5. Metal panel
6. Metal panel behind glass
7. Metal spandrel panel
8. Metal louvre panel
9. Metal balustrade
10. Glass balustrade
11. Aluminium window frame
12. Shopfront glazing to be subject of separate application
13. Glazed winter garden
14. Sliding glazed door
15. Full height louvred door

Key:



0 1 5 10n

GRID

Architects // Masterplanners

128 Southwark Street,
London SE1 1SW
United Kingdom
T +44 (0) 20 7593 3260 E info@gridarchitects.co.uk W www.gridarchitects.co.uk

Client:

Essential Living

Project: 100 Avenue Road, Swiss Cottage Residential led, mixed use development		
Drawing Title: Southern Block West Elevation		
Drawn By: IOO	Issued By: CC	Date of First Issue: 25.02.14
Project No: 12064	Scale @ A1: 1:125	
Drawing No: PL_207	Revision: P1	

