




SECTION 1-1
SCALE: 1 : 25

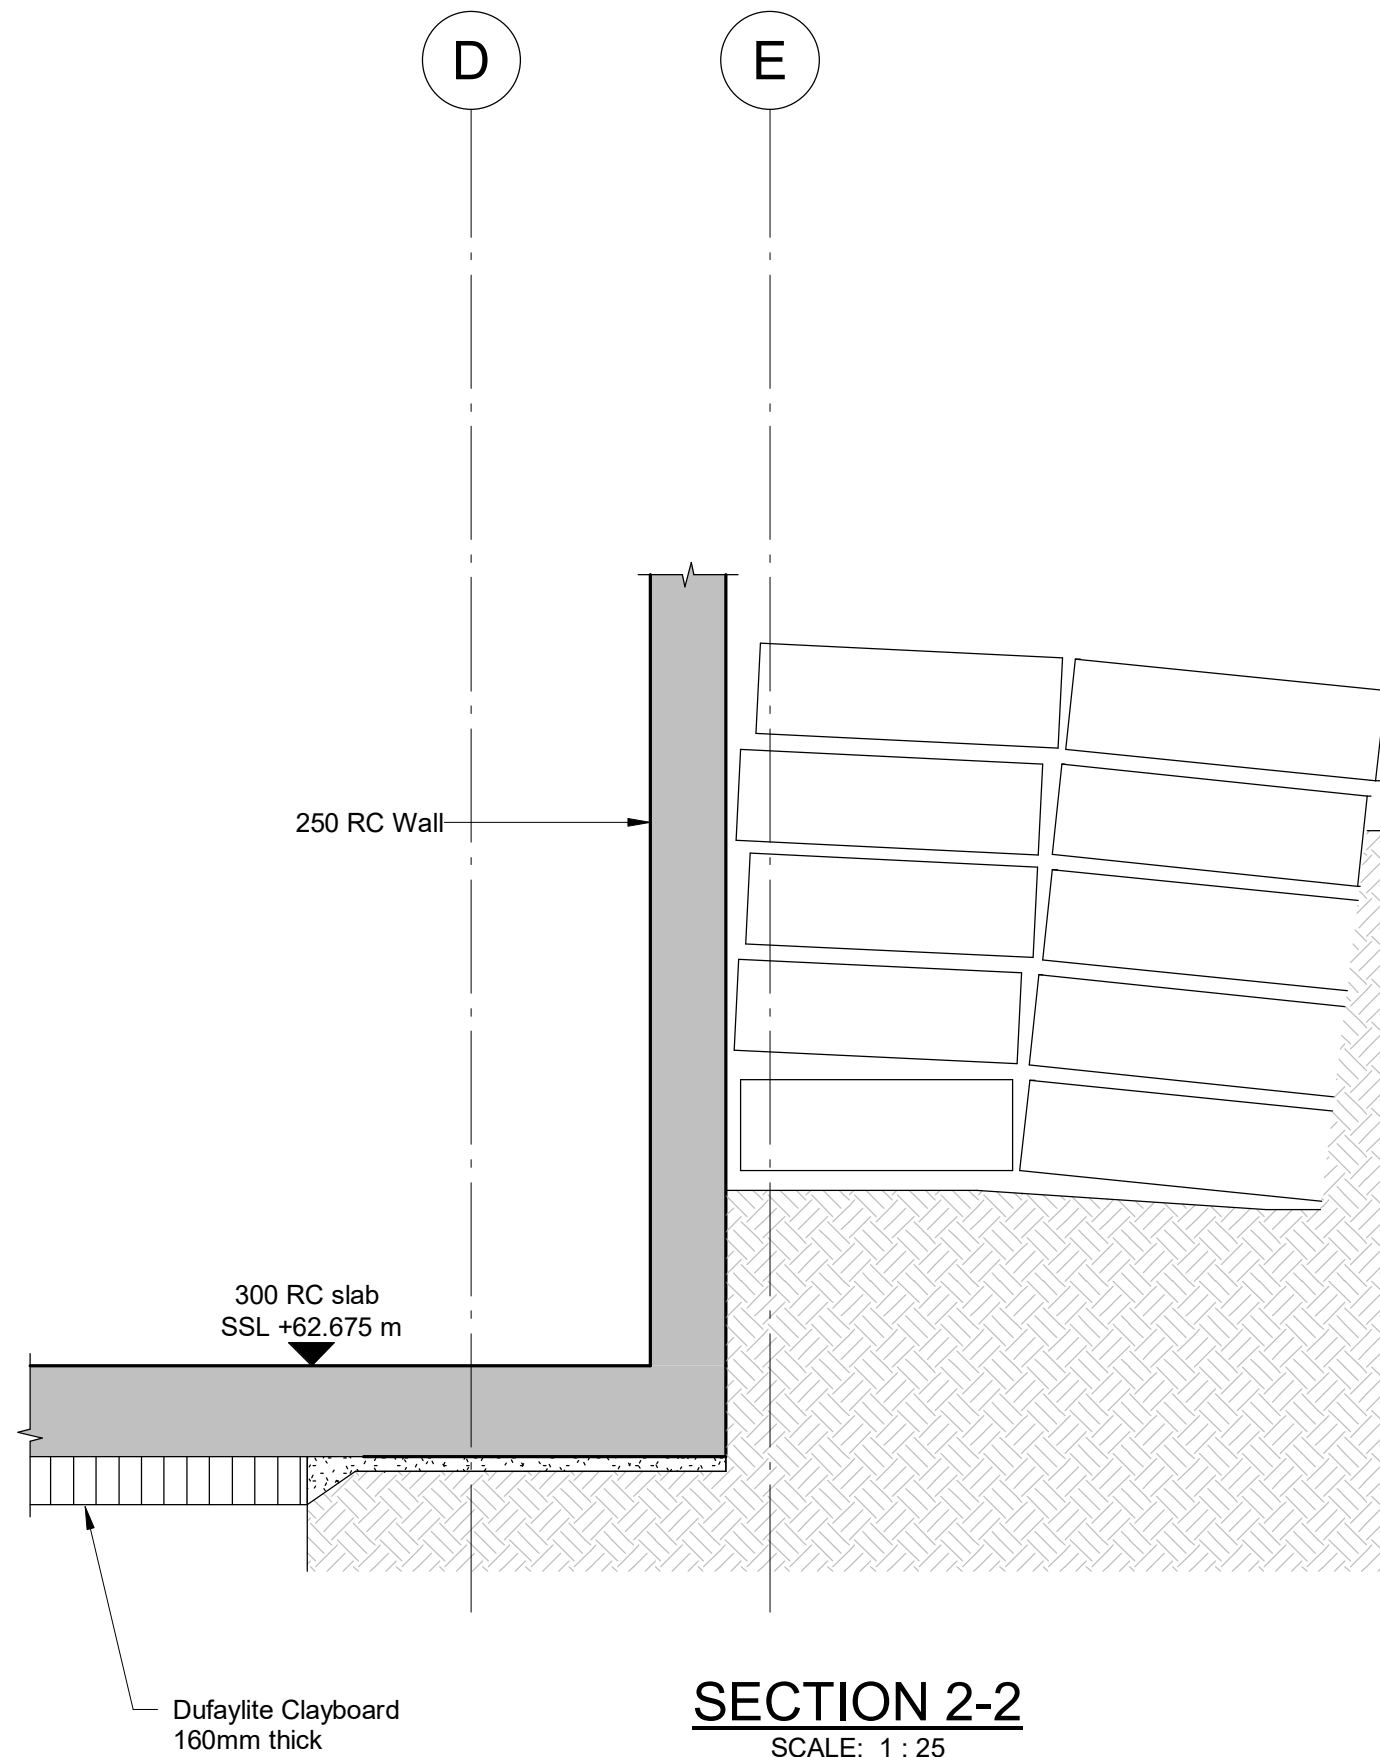


SECTION 2-2
SCALE: 1 : 25

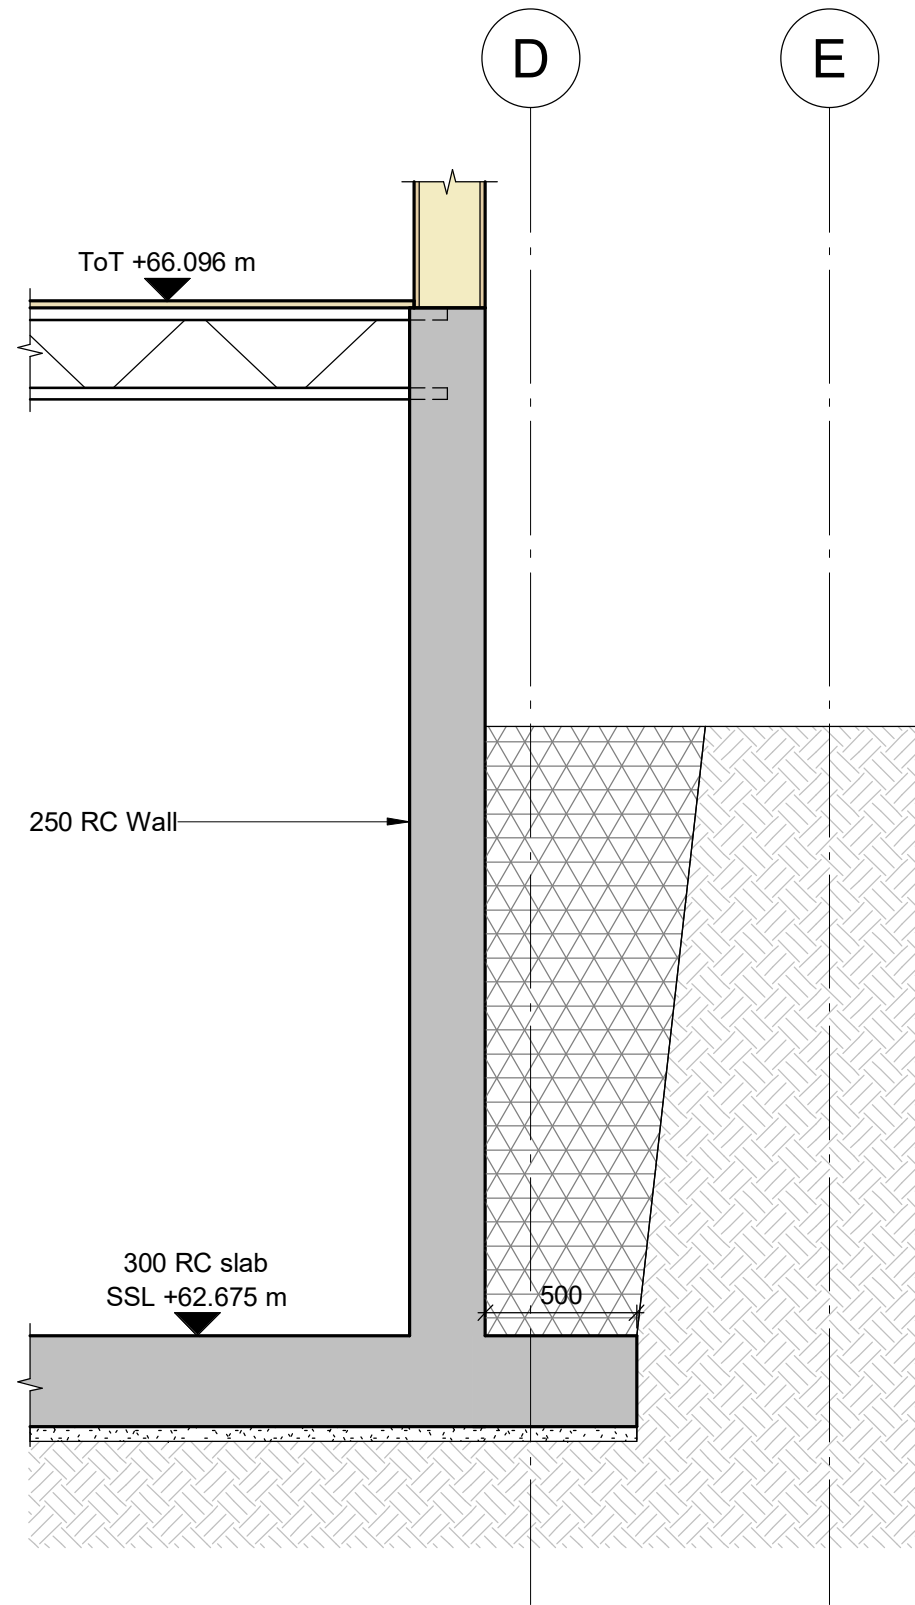


SECTION 3-3
SCALE: 1 : 25

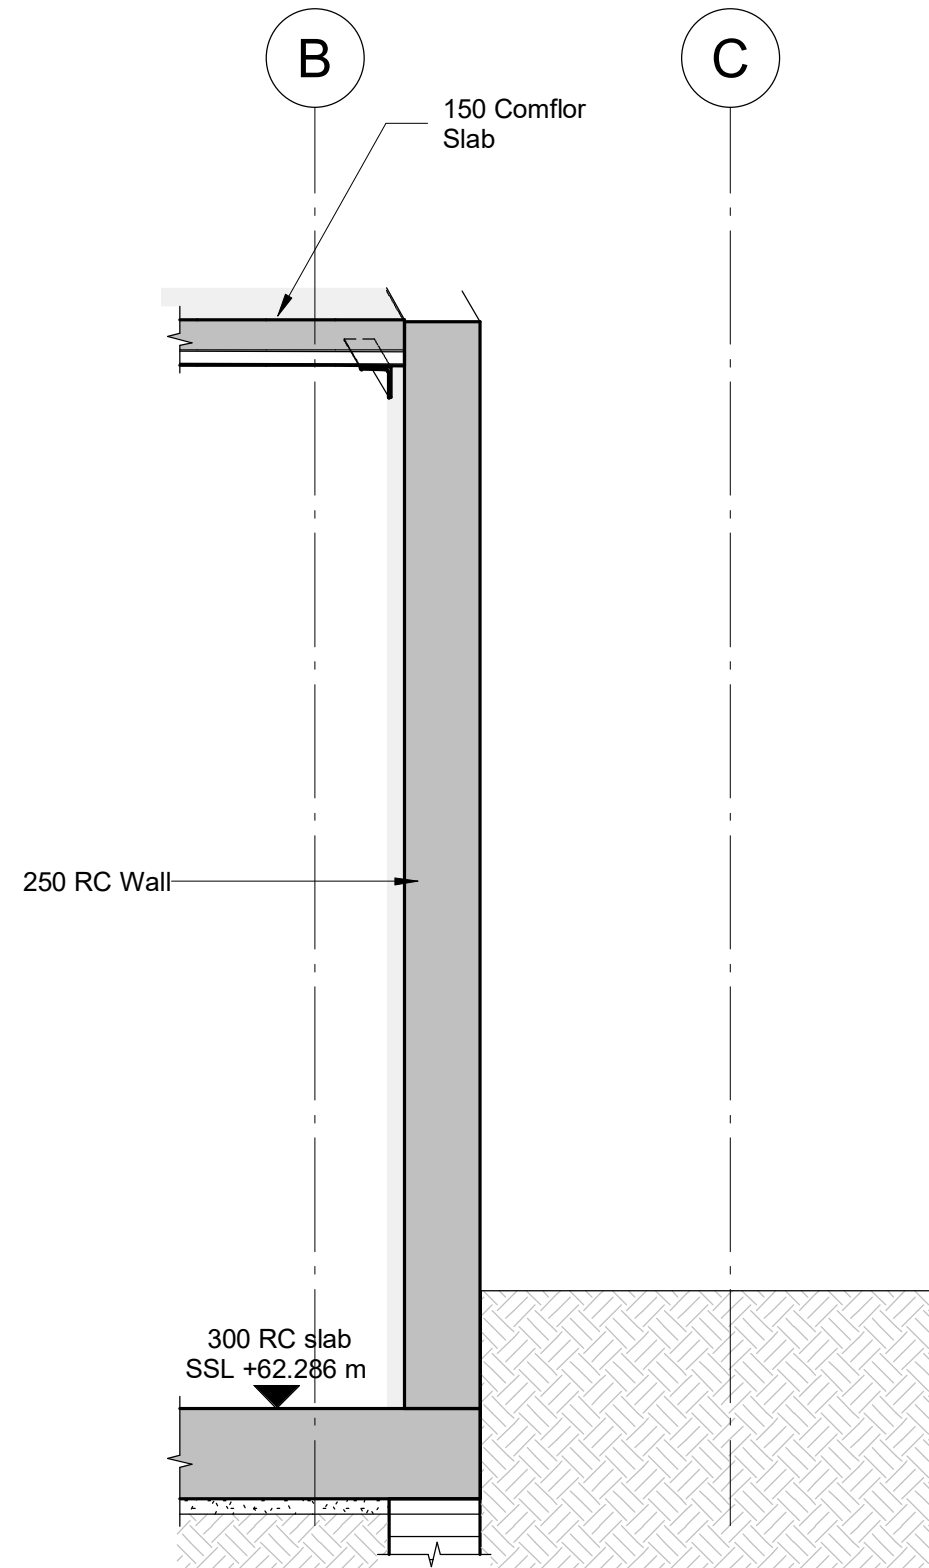


SECTION 4-4
SCALE: 1 : 25

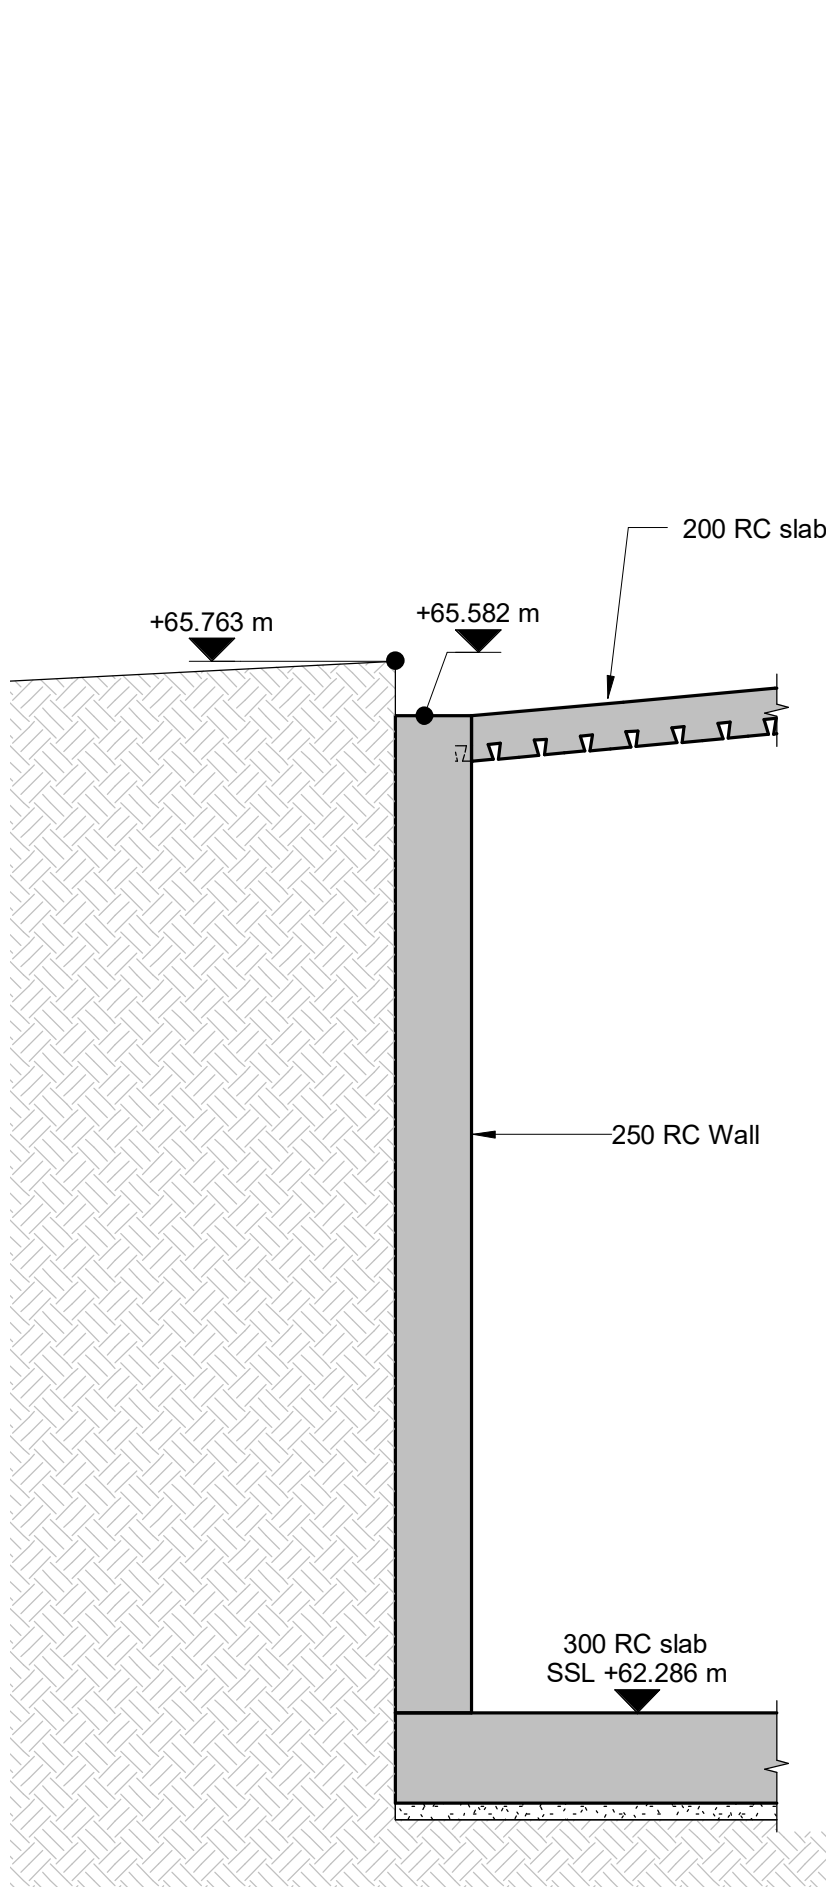


SECTION 5-5
SCALE: 1 : 25

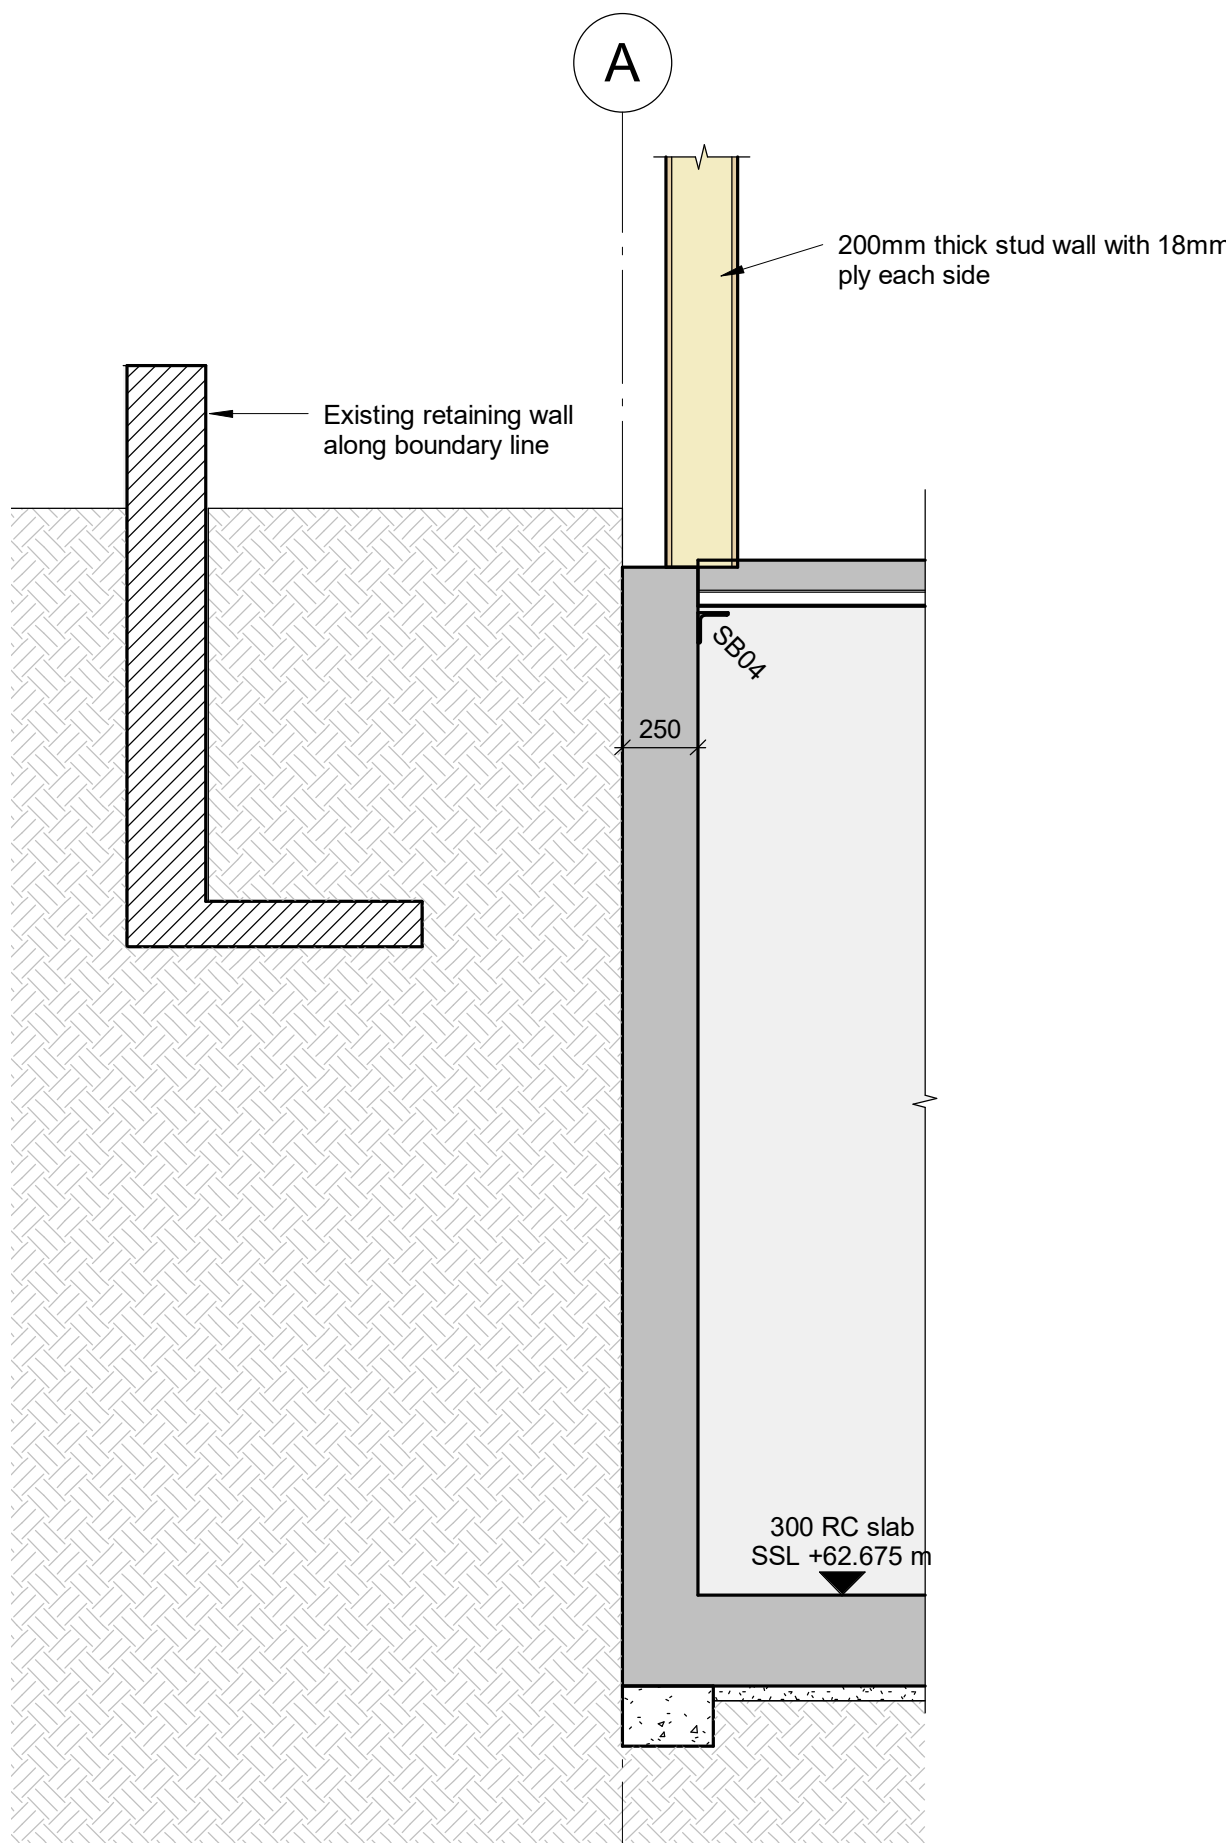

SECTION 6-6
SCALE: 1 : 25

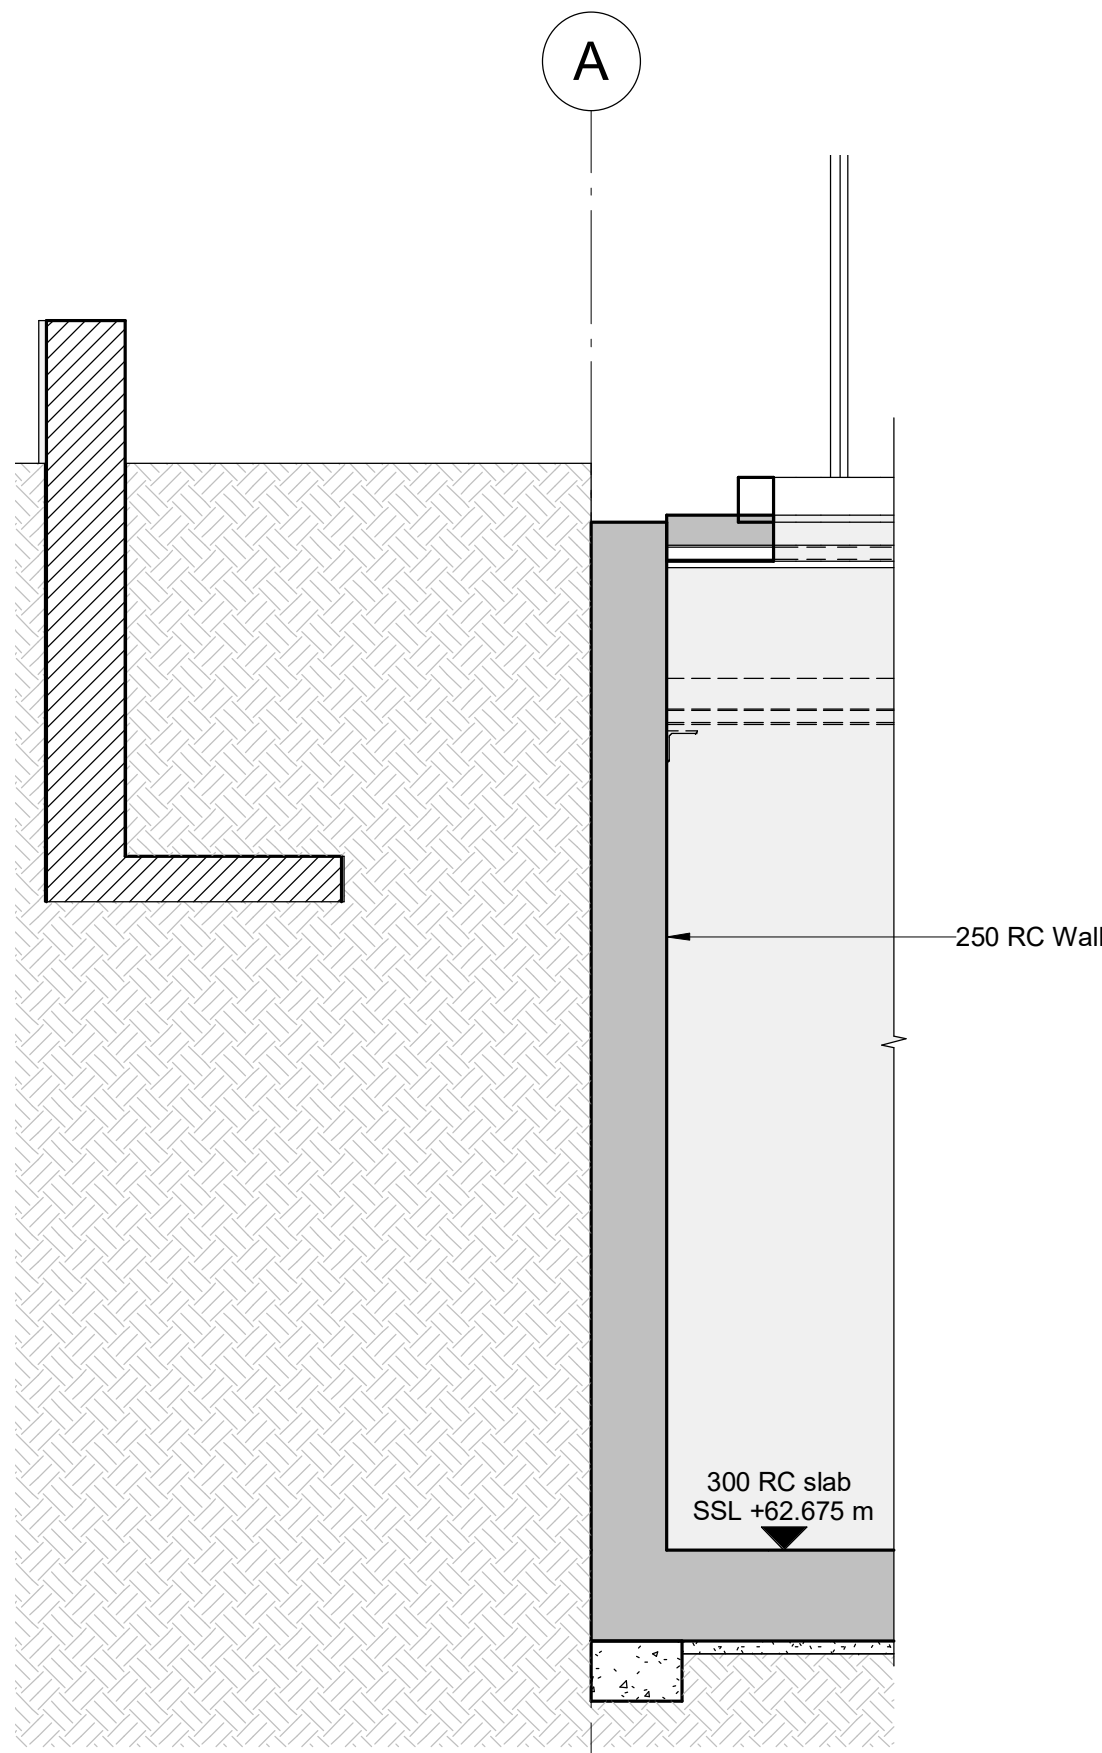

SECTION 7-7
SCALE: 1 : 25

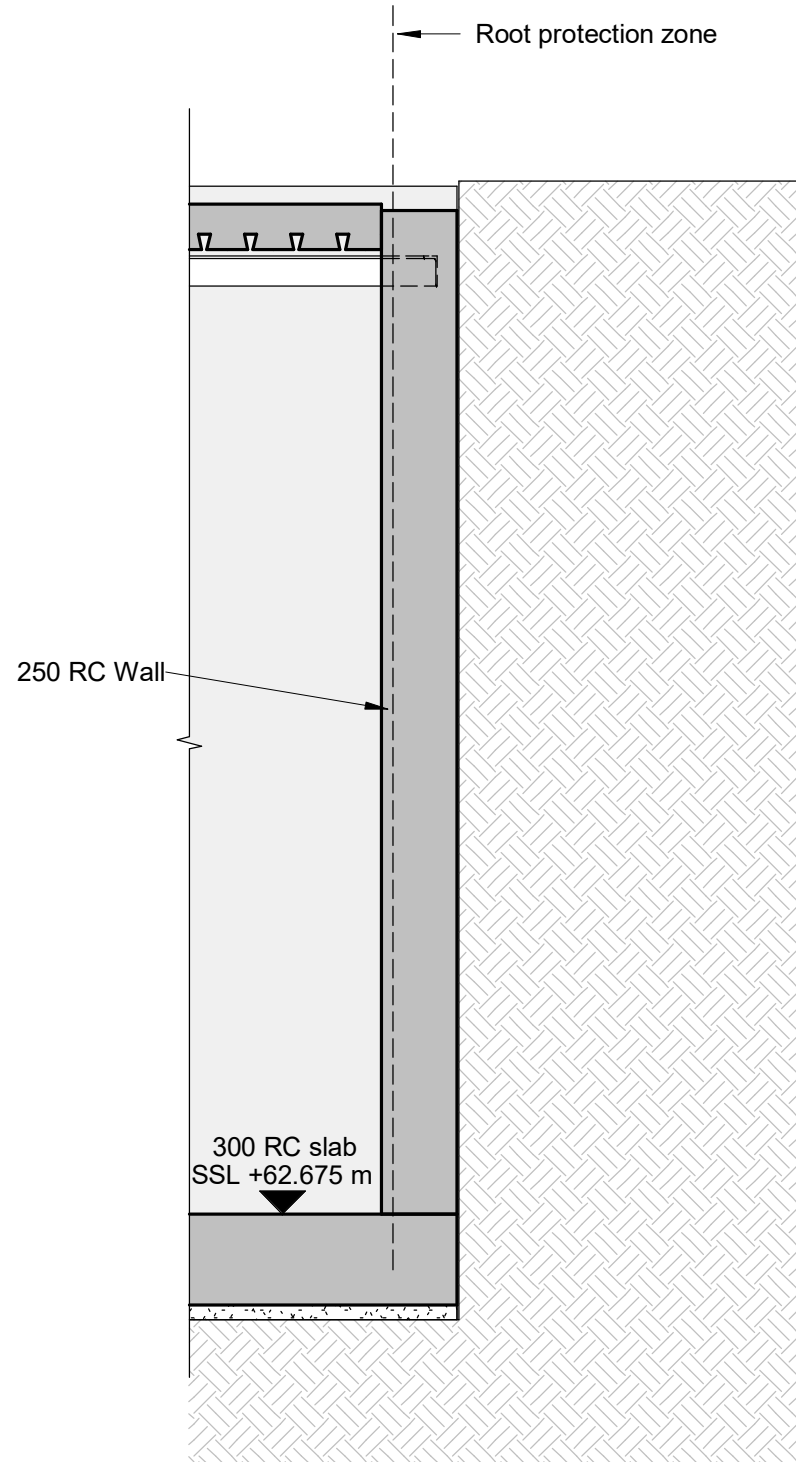

SECTION 8-8
SCALE: 1 : 25

- NOTES:-
1. This drawing is to be read in conjunction with all relevant Architect's, Engineer's and specialists' drawings and specifications.
 2. Do not scale from this drawing in either paper or digital form. Use written dimensions only. All dimensions are in millimetres and levels in metres.
To check that this drawing has been printed to the intended scale this bar should be 50mm long @A1 or 25mm long @ A3
 3. Health & Safety :
All specific drawing notes are to be read in conjunction with the project "Information Pack" and "Site Rules".
 4. For general notes refer to Drawing No. 28412-0001

Rev	Date	Drawn	Eng	Amendment
P5	04.04.22	IS	IS	Issued for Planning
P4	31.03.22	IS	IS	Issued for Planning
P3	23.03.22	WH	IS	Issued for Planning
P2	08.03.22	IF	IS	Issued for Planning
P1	04.02.22	WH	IS	Revised drawings

12B KEATS GROVE
HAMPSTEAD, LONDON

RETAINING WALLS
SHEET 1

Status
FOR INFORMATION

Drawn	WH	Eng	GG
Scales	1 : 25 at A1		
Drawing No	Rev		
28412/7101	P5		

PRICE &
MYERS

Consulting Engineers
37 Alfred Place
London
WC1E 7DP
020 7631 5128
mail@pricemyers.com
www.pricemyers.com