




1 Proposed Section cc
Scale: 1:50

0 1 2 3 4 5 M

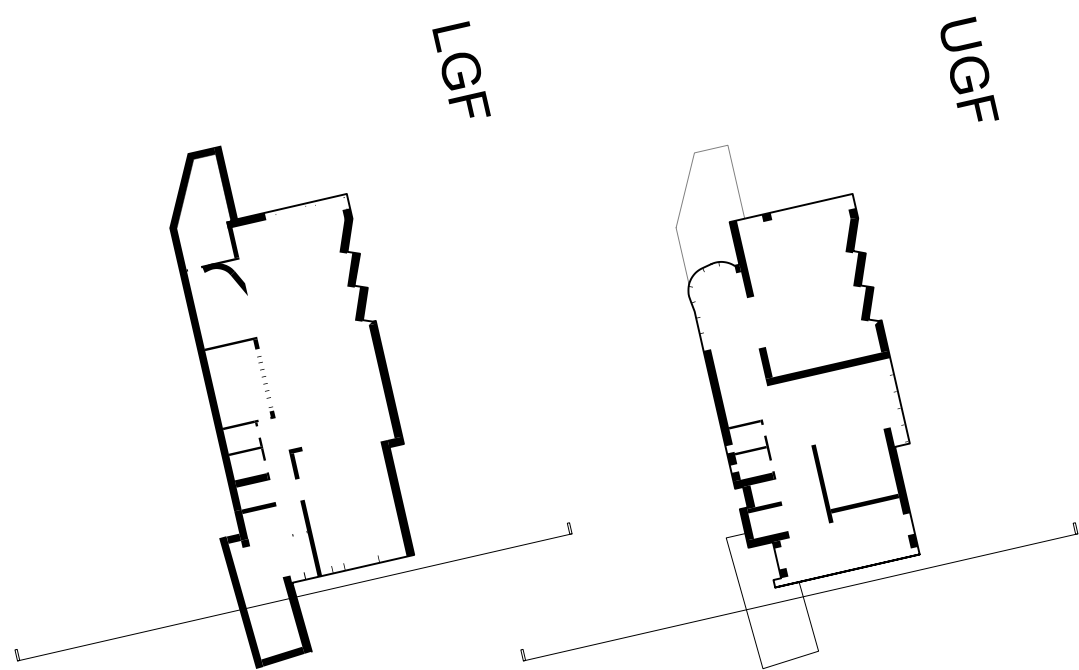

2 Location Plan: section cc
Scale: 1:500



51

12B Keats Grove,
Hampstead
London, NW3 2RN

Project No. 1166_12BK3

51 architecture
14 Colham Mews, London NW11 9SB
+44 (0) 203 355 1205

Planning

Proposed
Section cc

Scale 1:50 @ A0

Drawn by EM 09/2021

Issue Notes: