



New board lining to curved north wall and east and west walls as K10/205. Fine surface treatment finish, Decorated as M60/110

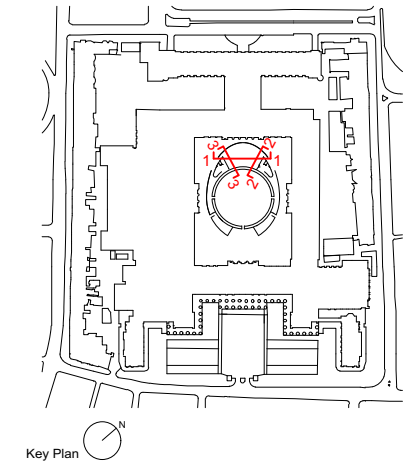

Elevation 1 - North Wall
1:100 at A3



Existing flush timber fire doors D242 and D244 are to be carefully removed and overhauled. Remove existing ironmongery and repair door ready to receive new ironmongery. Prepare and refurbish door leaves and frames to achieve a high quality painted finish as M60/110

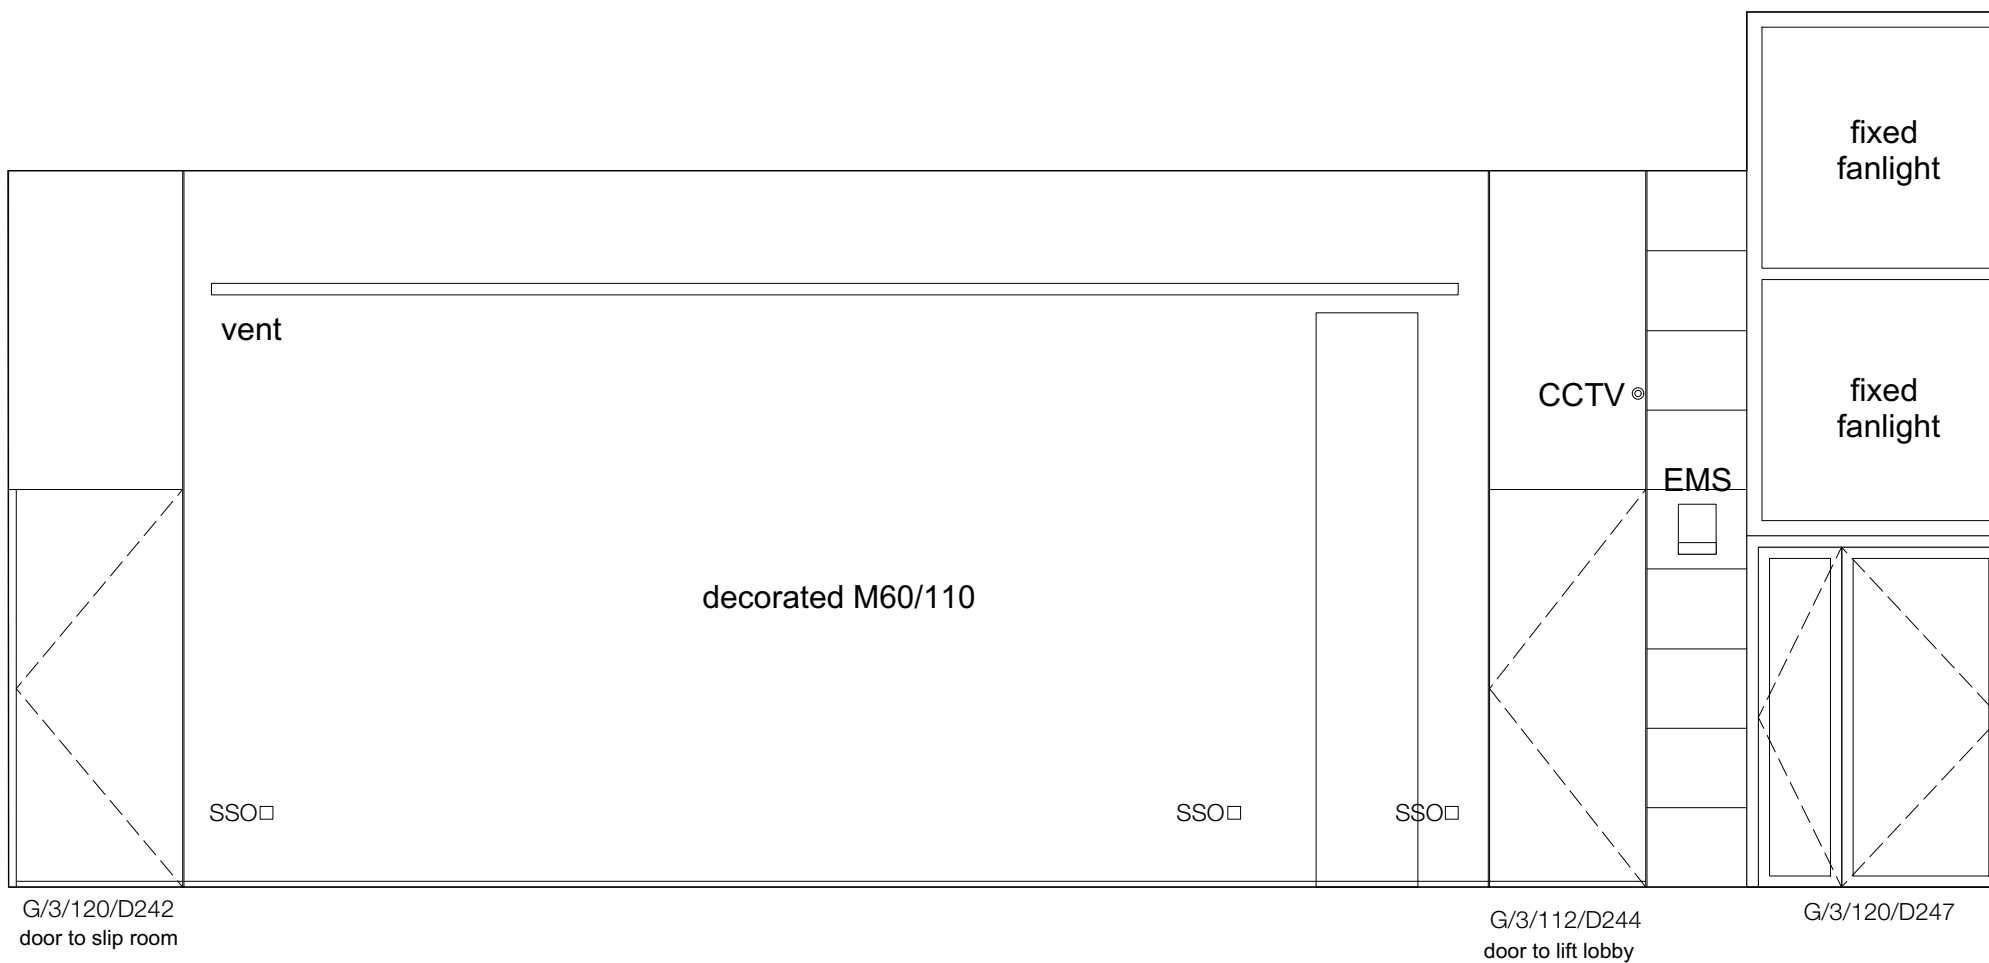

Elevation 2 - East Wall
1:50 at A3



| P02 | 21/03/22 | SP | Notation amended |
|---|------------------------|----------|--------------------------------------|
| P01 | 09/03/22 | SP | Production Information Stage 4 Draft |
| No | Date | By | Comments |
| Issued | | | |
| Status | Purpose of Issue | | |
| - | Production Information | | |
| BRITISH MUSEUM | | | |
| ROOM 35 REFURBISHMENT JOSEPH HOTUNG TEMPORARY GALLERY | | | |
| Dannatt Johnson Architects | | | |
| Unit 1 The Wireworks 77 Great Suffolk Street London SE1 0BU Tel (020) 7357 7100 Email dja@djarchitects.co.uk | | | |
| Title | | | |
| Proposed Internal Elevation of Room 35 - North and East Wall | | | |
| Drawing Number | | | Revision |
| 631-BM-DJA-DR-A-30001 | | | P02 |
| RIBA Stage | DJA Ref | Scale(s) | |
| 4 | 631 | As Noted | |