


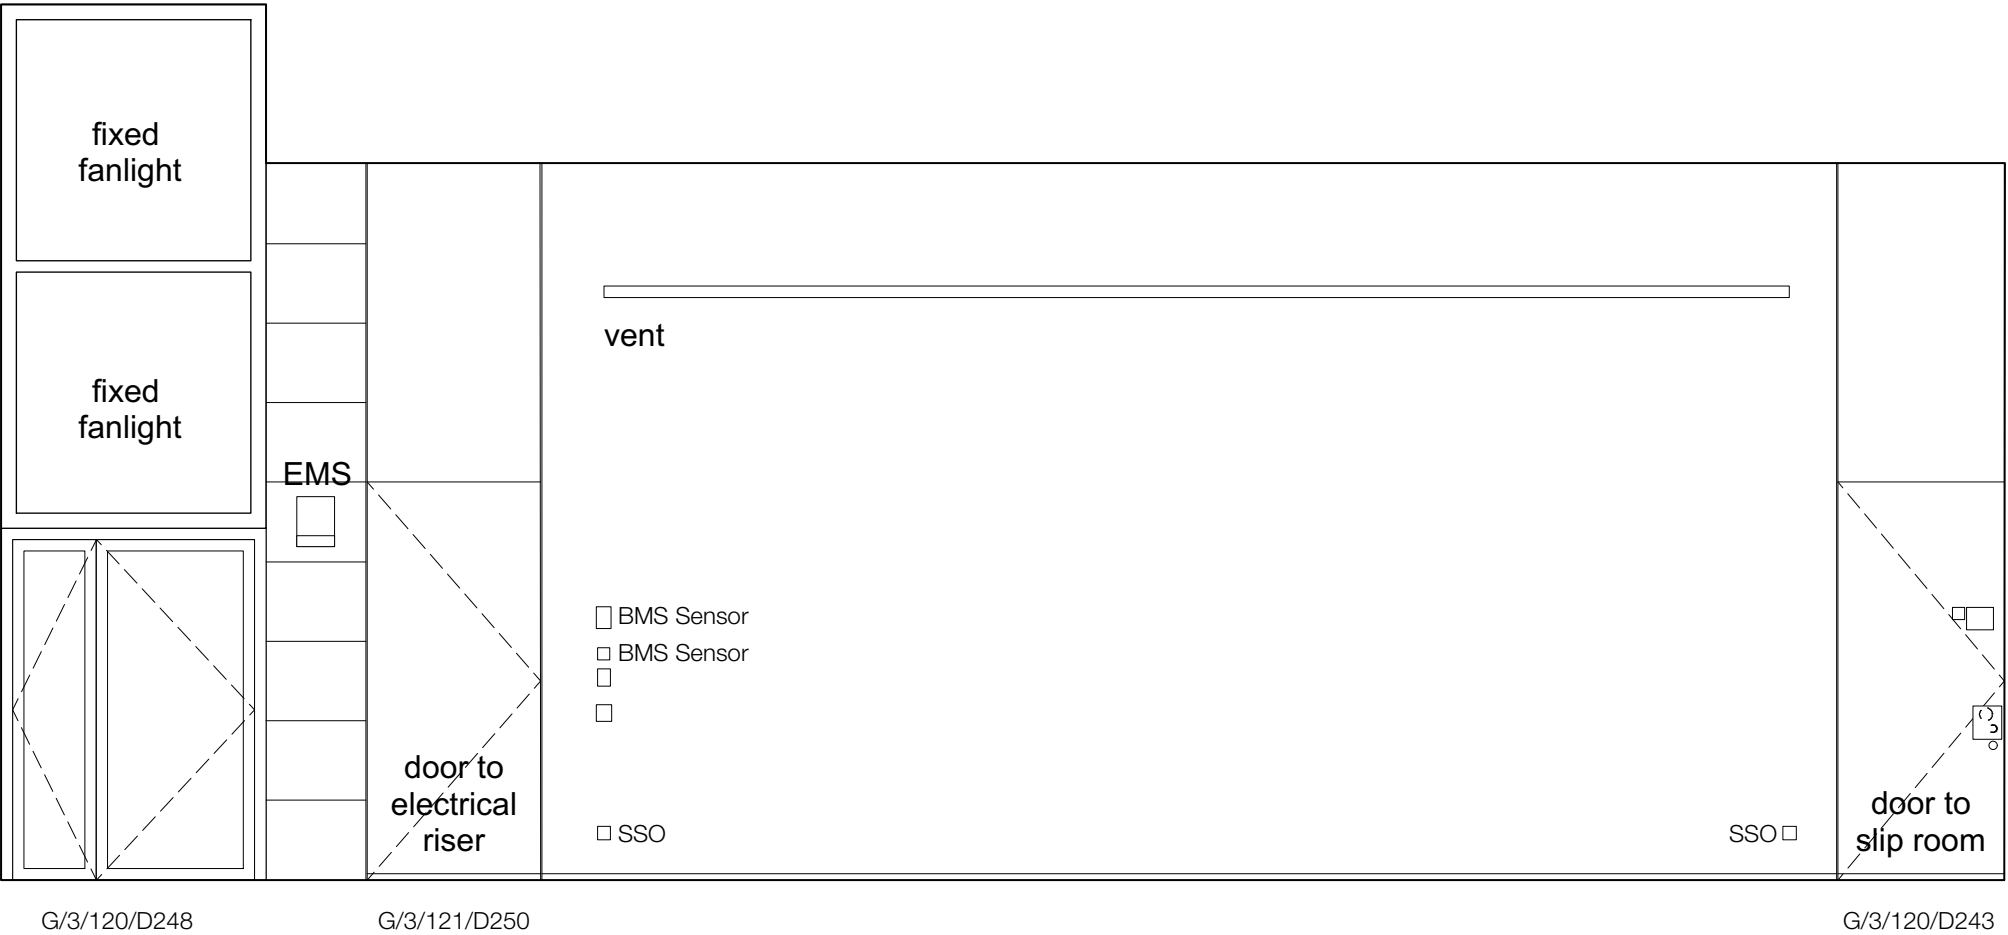

Elevation 3 - West Wall

P01	09/03/22	SP	Production Information Stage 4 Draft
No	Date	By	Comments
Issued			

Status	Purpose of Issue
-	Production Information

BRITISH MUSEUM ROOM 35 REFURBISHMENT JOSEPH HOTUNG TEMPORARY GALLERY Dannatt Johnson Architects Unit 1 The Wireworks 77 Great Suffolk Street London SE1 0BU Tel (020) 7357 7100 Email dja@djarchitects.co.uk		
Title Existing Internal Elevation of Room 35 - West Wall		
Drawing Number 631-BM-DJA-DR-A-31002		Revision P01
RIBA Stage 4	DJA Ref 631	Scale(s) 1:50 A3