


Roof Plan

- 1 roof lights
- 2 valiant autoTherm solar hot water panels laid horizontally
- 3 sedum roof to side extension
- 4 fixed glazed roof light to side extension
- 5 location of extract fan and ductwork from kitchen
- 6 bicycle store in hardwood with western red cedar cladding

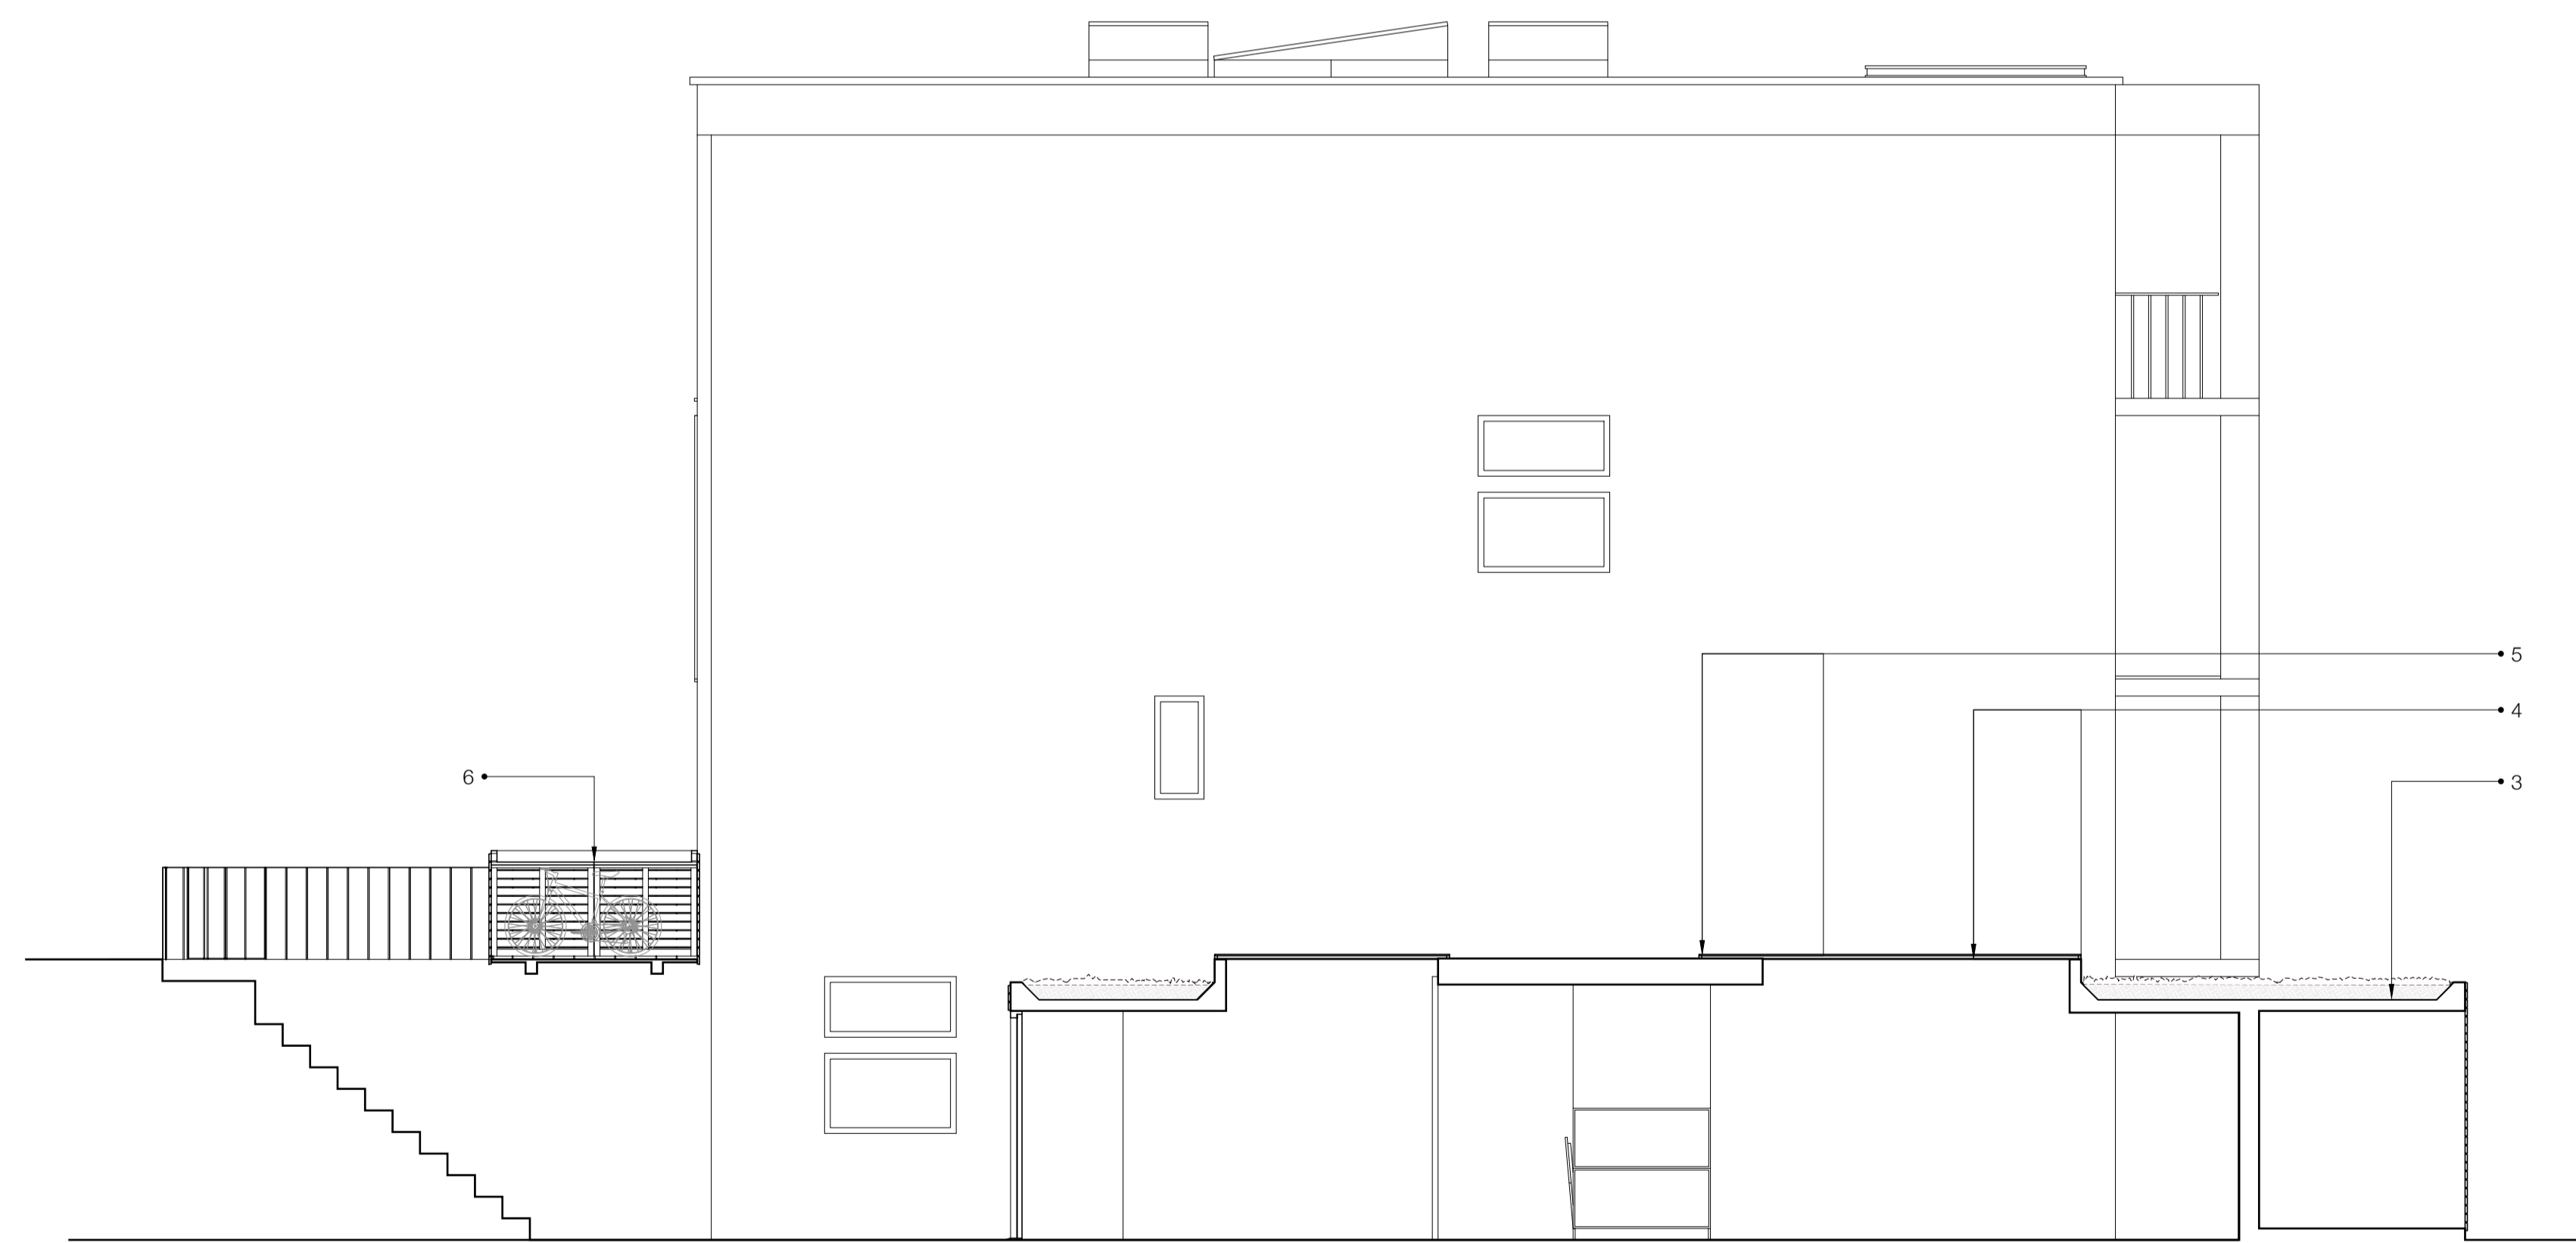

Long Section

H Issued for Planning 09/04/2022

Architecture
 63 Loudoun Rd, London NW8 0DQ, UK
 +44 20 73 72 24 24
 barnabygunning.com

