


SECTION AA

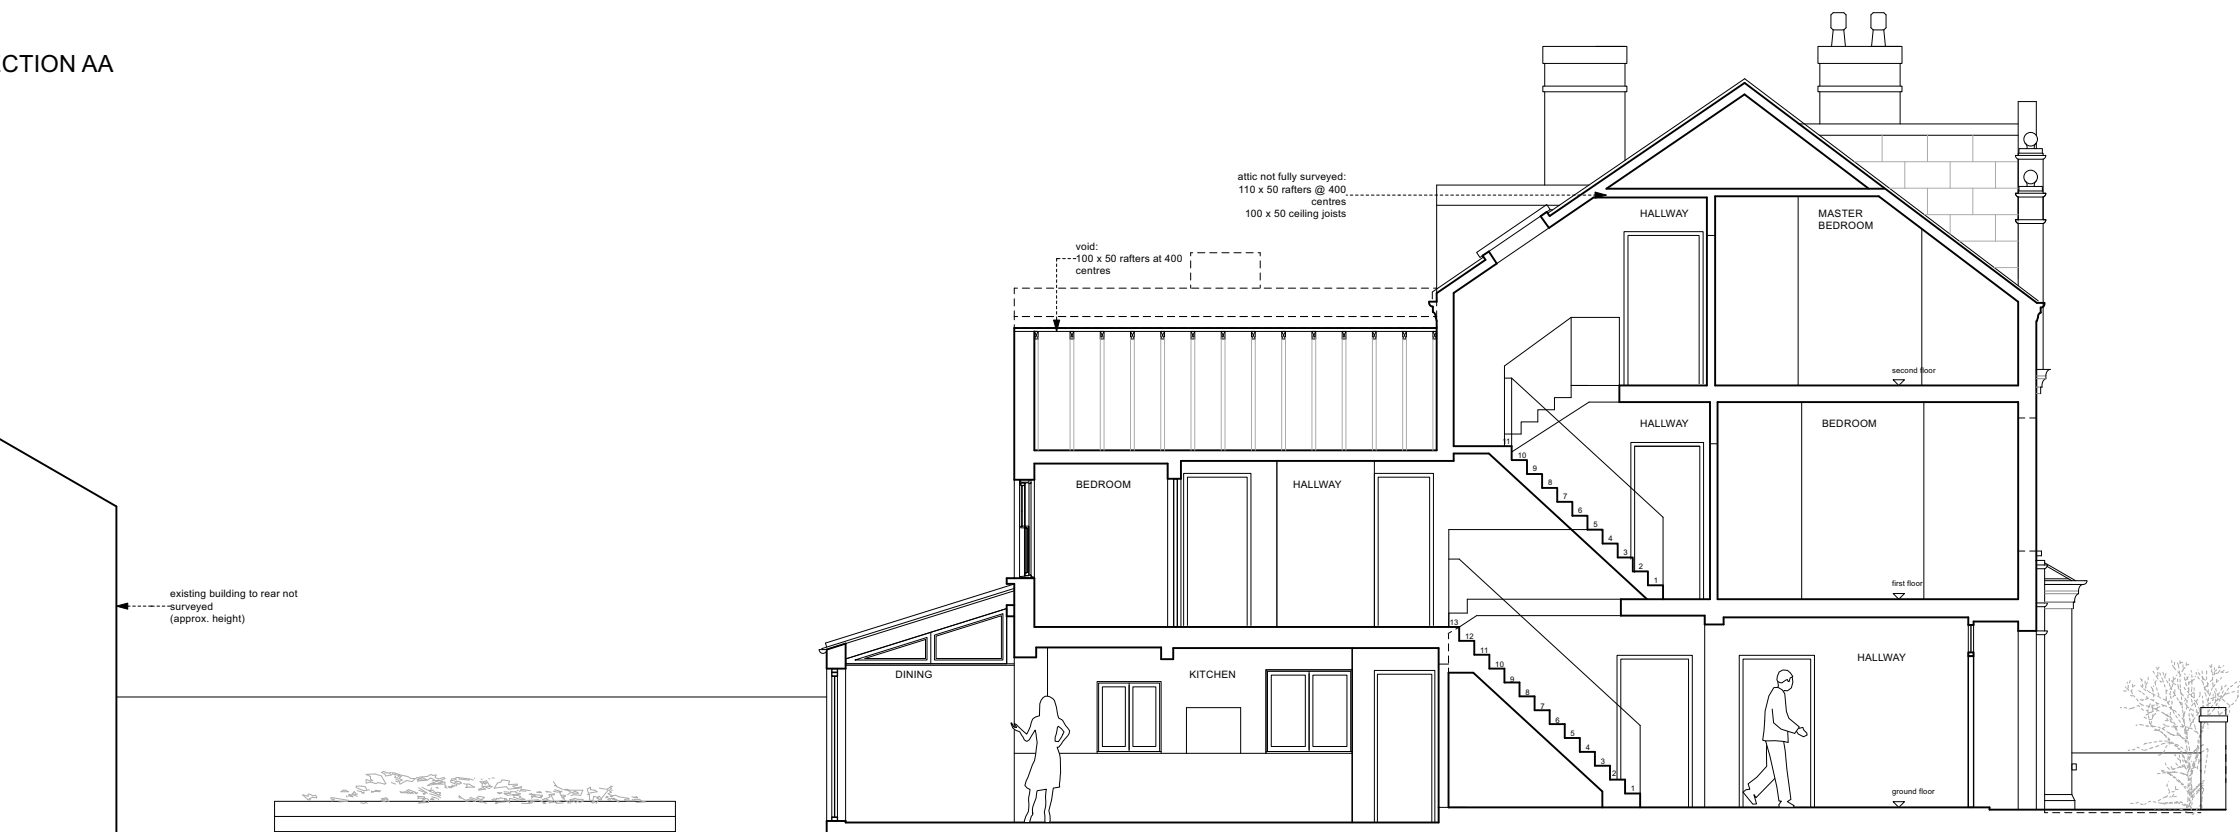

SECTION BB



A	stage 3: developed design -issued for information -client -council	16.08.21
-	stage 0&1: survey -issued for information -client	06.07.21

Rev	Date
-----	------

DRAWING STATUS INFORMATION

Issued only for purpose indicated

This drawing to be read in conjunction with all consultants information.

All dimensions to be checked on site.
Do not scale, except for planning purposes.

This drawing is protected by copyright.

JOB NUMBER	277
------------	-----

JOB TITLE	Grenier Residence 14 Lisburne Road, London, NW3 2NR
-----------	---

DRAWING TITLE	Section AA and Section BB existing
---------------	---------------------------------------

SCALE:	1:100 @ A3 and 1:50 @ A1
--------	--------------------------

DATE:	July 2021
-------	-----------

DRAWING NO.	REV
-------------	-----

A/01/501

A