



SECTION AA

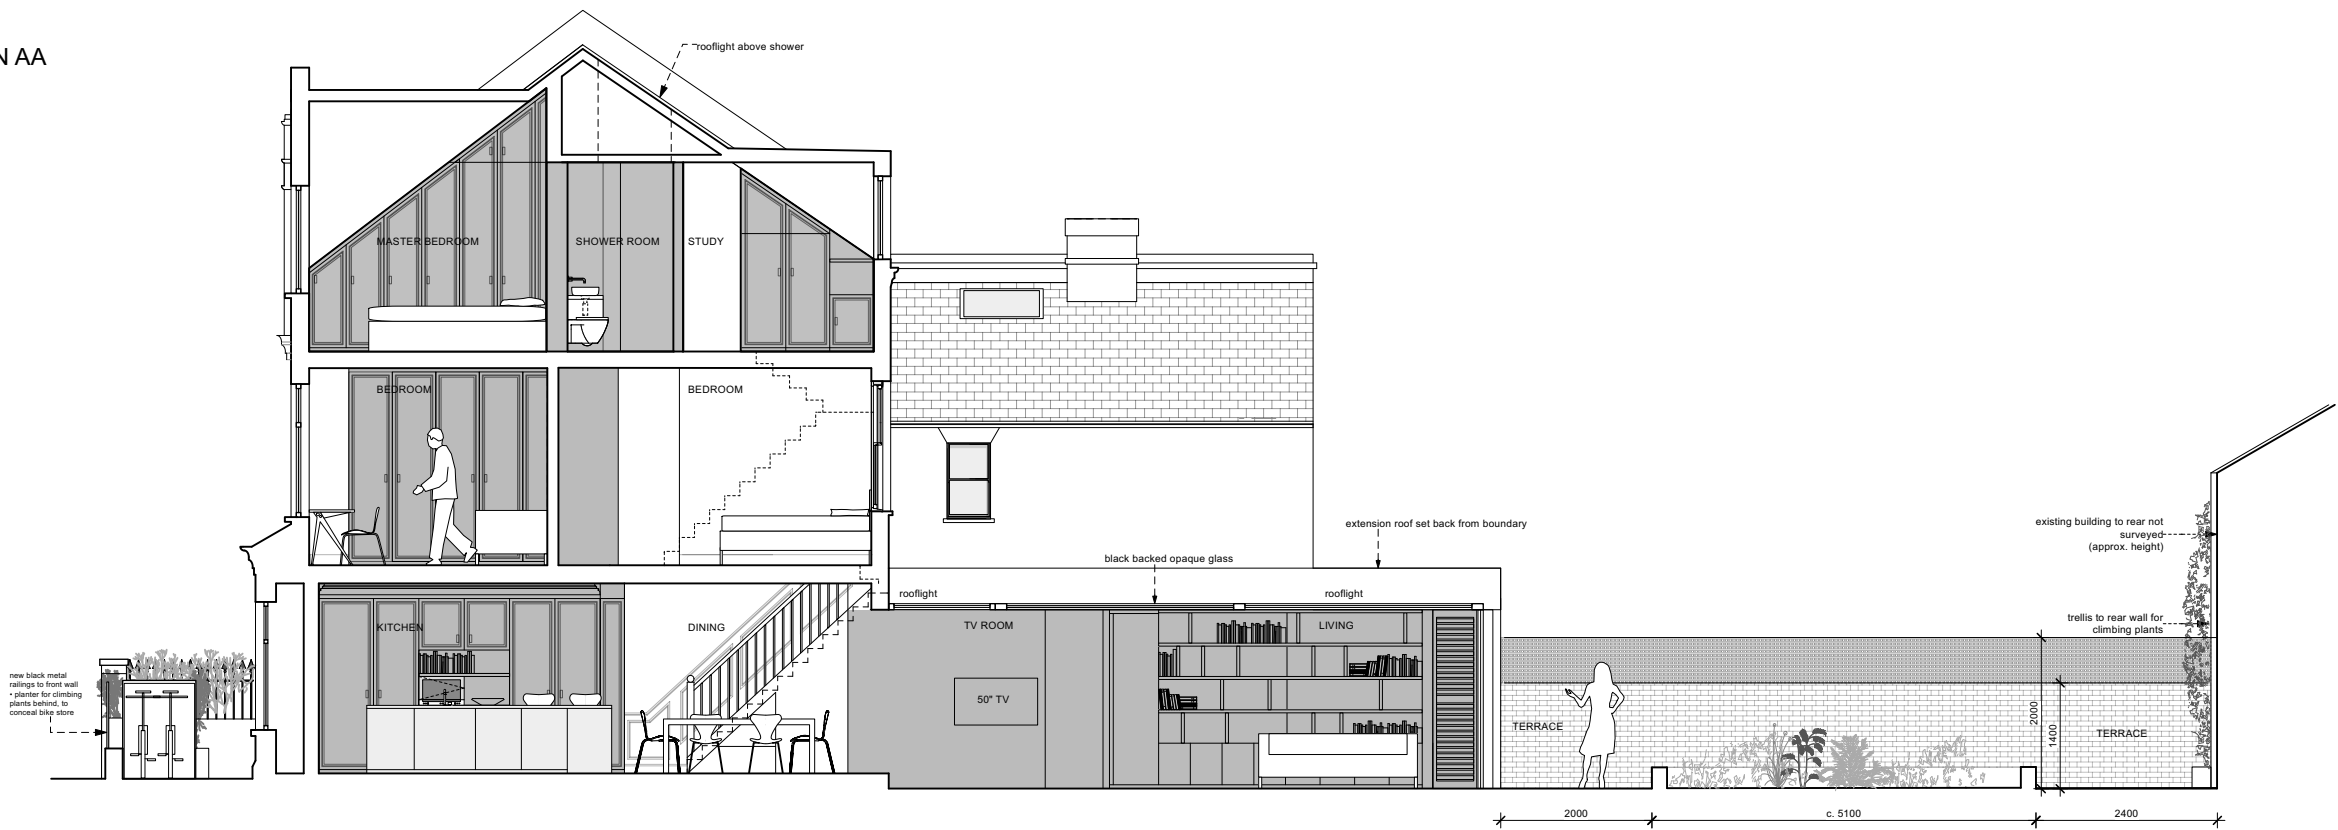


SECTION BB

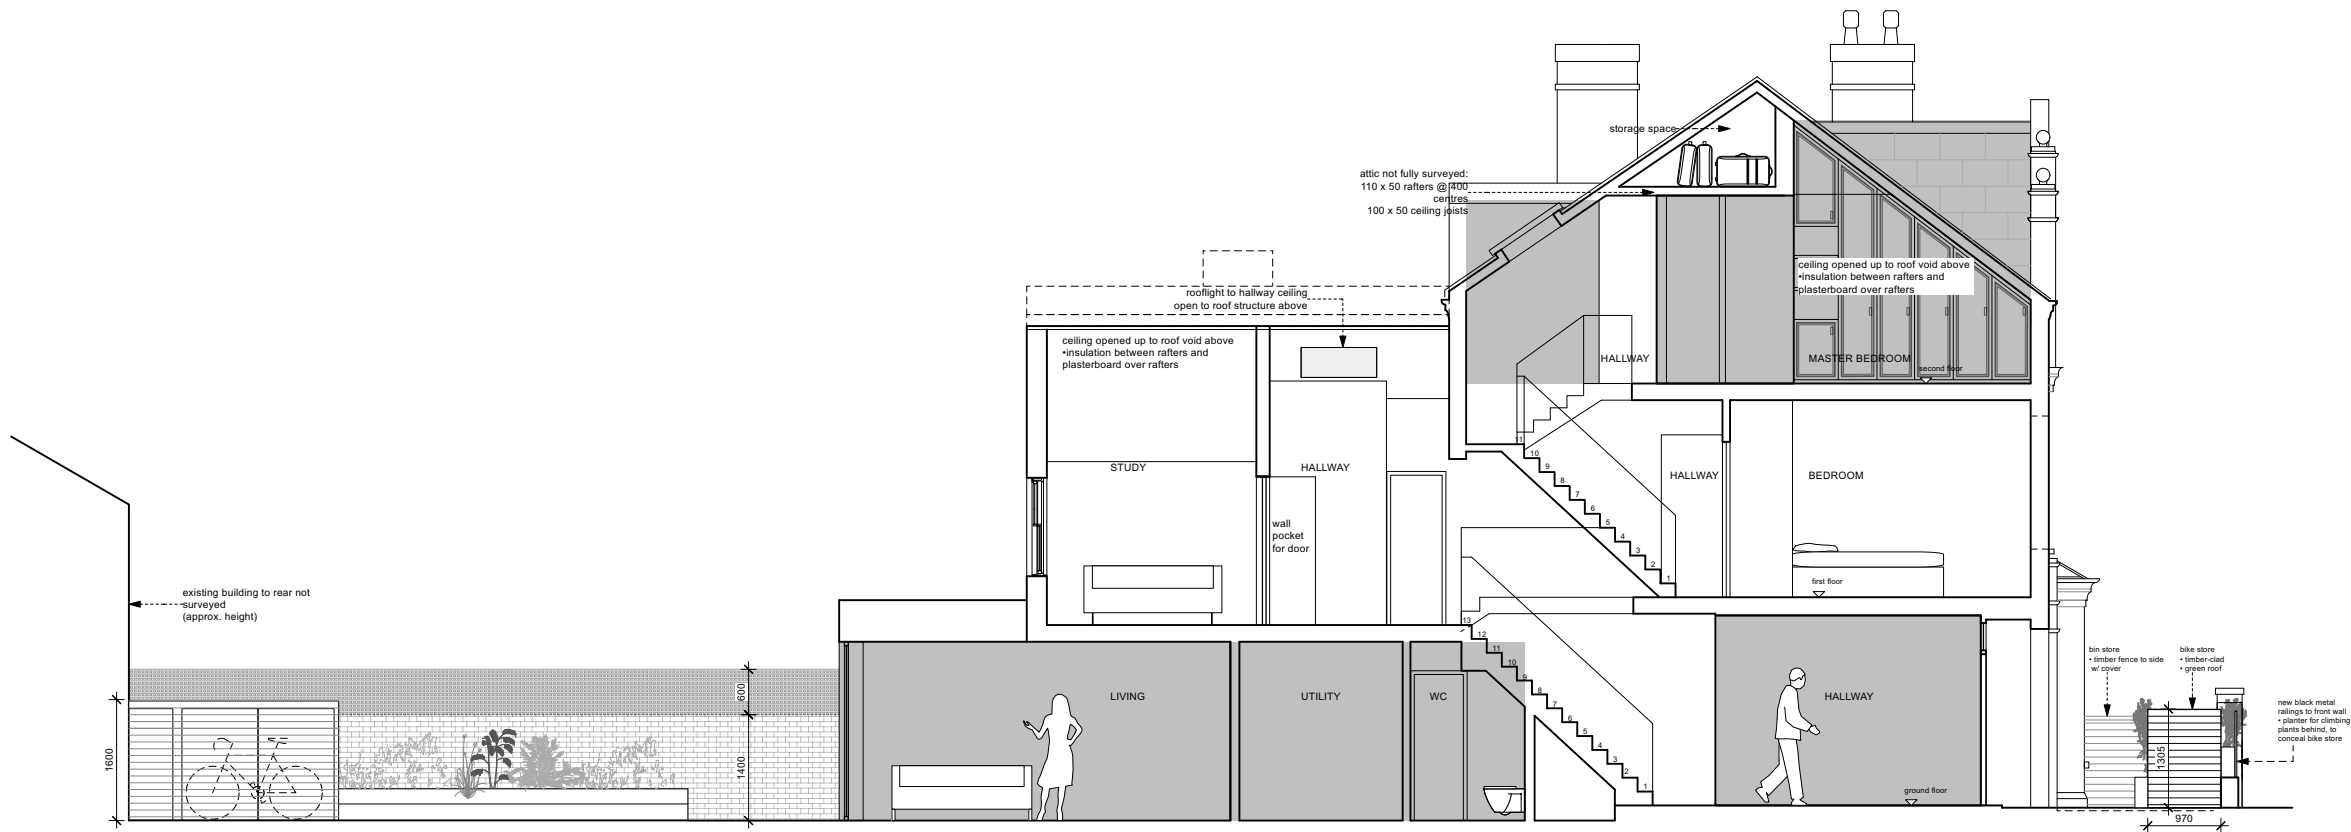

WILLIAM TOZER
a s s o c i a t e s

RIBA chartered practice NZIA practice
UK | EU | AU | NZ | USA
42-44 New House 67-68 Hatton Garden London EC1N 8JY
t +44 (0)20 7404 0675
enquiries@williamtozerassociates.com
www.williamtozerassociates.com

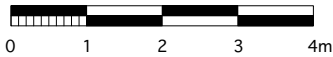

L	stage 4: technical design -issued for information -client -council	29.03.22
K	stage 4: technical design -issued for information -client	28.03.22
J	stage 4: technical design -issued for information -client	16.03.22
I	stage 4: technical design -issued for information -client	28.01.22
H	stage 4: technical design -issued for information -client	23.12.21
G	stage 4: technical design -issued for information -client	02.12.21
F	stage 3: developed designs -issued for information -client	20.10.21
E	stage 3: developed designs -issued for information -client	18.10.21
D	stage 3: developed designs -issued for information -client	24.09.21
C	stage 3: developed designs -issued for information -client -council	16.08.21
B	stage 2: concept design -issued for information -client	05.08.21
A	stage 2: concept design -issued for information -client	29.07.21
-	stage 2: concept design -issued for information -client	23.07.21

Rev Date

DRAWING INFORMATION

Issued only for purpose indicated

This drawing to be read in conjunction with all consultants information.

All dimensions to be checked on site.
Do not scale, except for planning purposes.

This drawing is protected by copyright.

JOB NUMBER 277

JOB TITLE

Grenier Residence
14 Lisburne Road,
London, NW3 2NR

DRAWING TITLE
Section AA and Section BB
proposed

SCALE: 1:100 @ A3 and 1:50 @ A1

DATE: July 2021

DRAWING NO. REV

A/02/501

L