


GROUND FLOOR

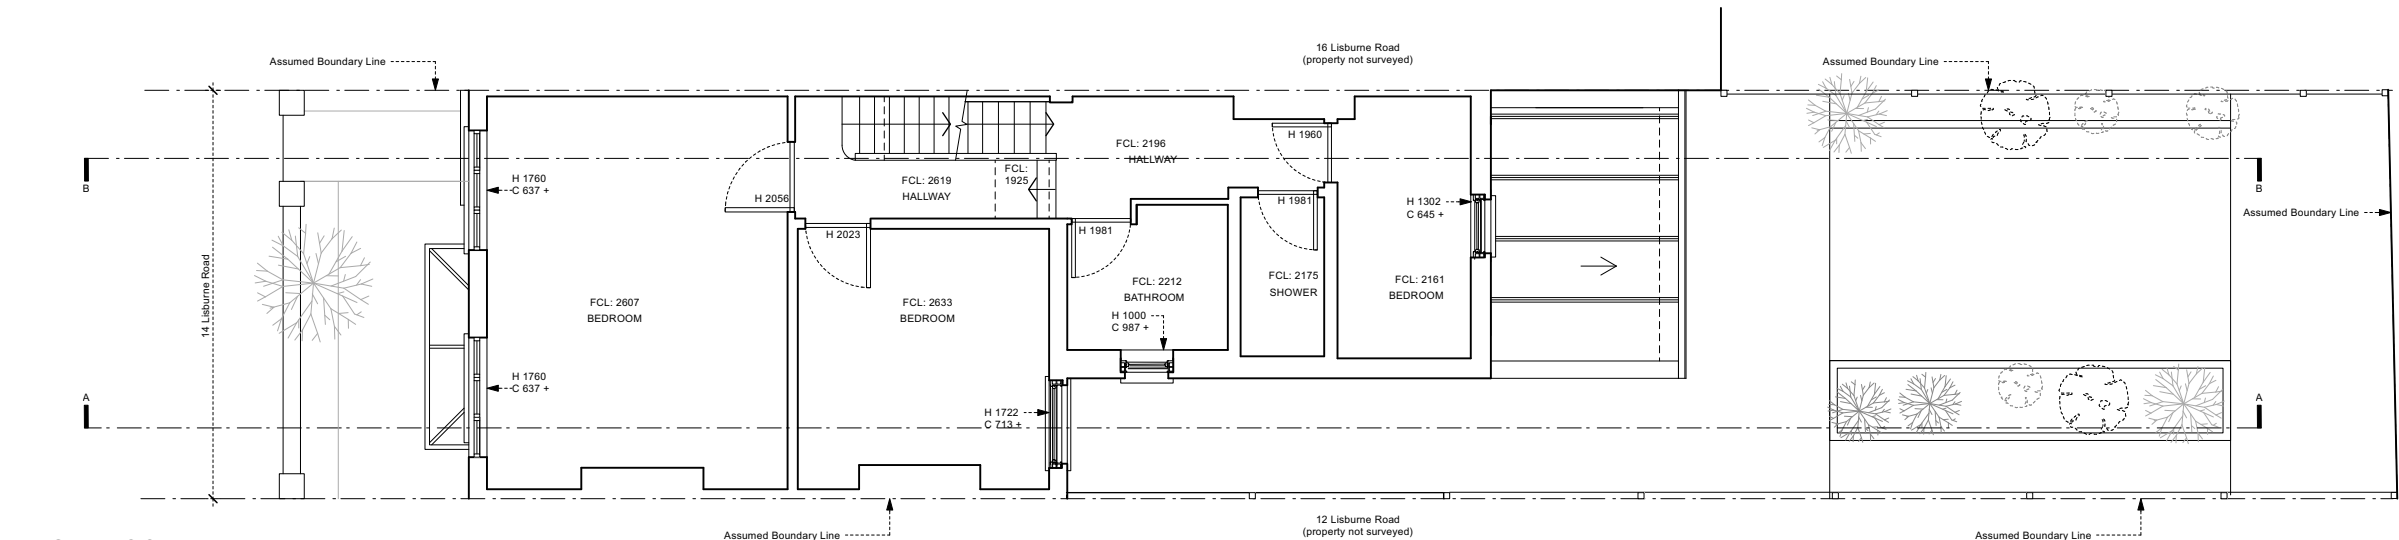

FIRST FLOOR

A	stage 3: developed design -issued for information -client -council	16.08.21
-	stage 0&1: survey -issued for information -client	06.07.21

Rev	Date
-----	------

## DRAWING STATUS INFORMATION

Issued only for purpose indicated

This drawing to be read in conjunction with all consultants information.

All dimensions to be checked on site.  
Do not scale, except for planning purposes.

This drawing is protected by copyright.

JOB NUMBER	277
------------	-----

JOB TITLE	<b>Grenier Residence</b> 14 Lisburne Road, London, NW3 2NR
-----------	--

DRAWING TITLE	<b>Ground Floor and First Floor</b> existing
---------------	---

SCALE:	1:100 @ A3 and 1:50 @ A1
--------	--------------------------

DATE:	July 2021
-------	-----------

DRAWING NO.	REV
A/01/101	A