


Revision	Date	Revised by
XH	07.04.22	CT
XD	04.04.22	CT
XF	30.03.22	CT
XE	01.03.22	CT
XD	18.02.22	CT
XC	22.11.21	CT
XB	05.11.21	CT
XA	03.11.21	CT

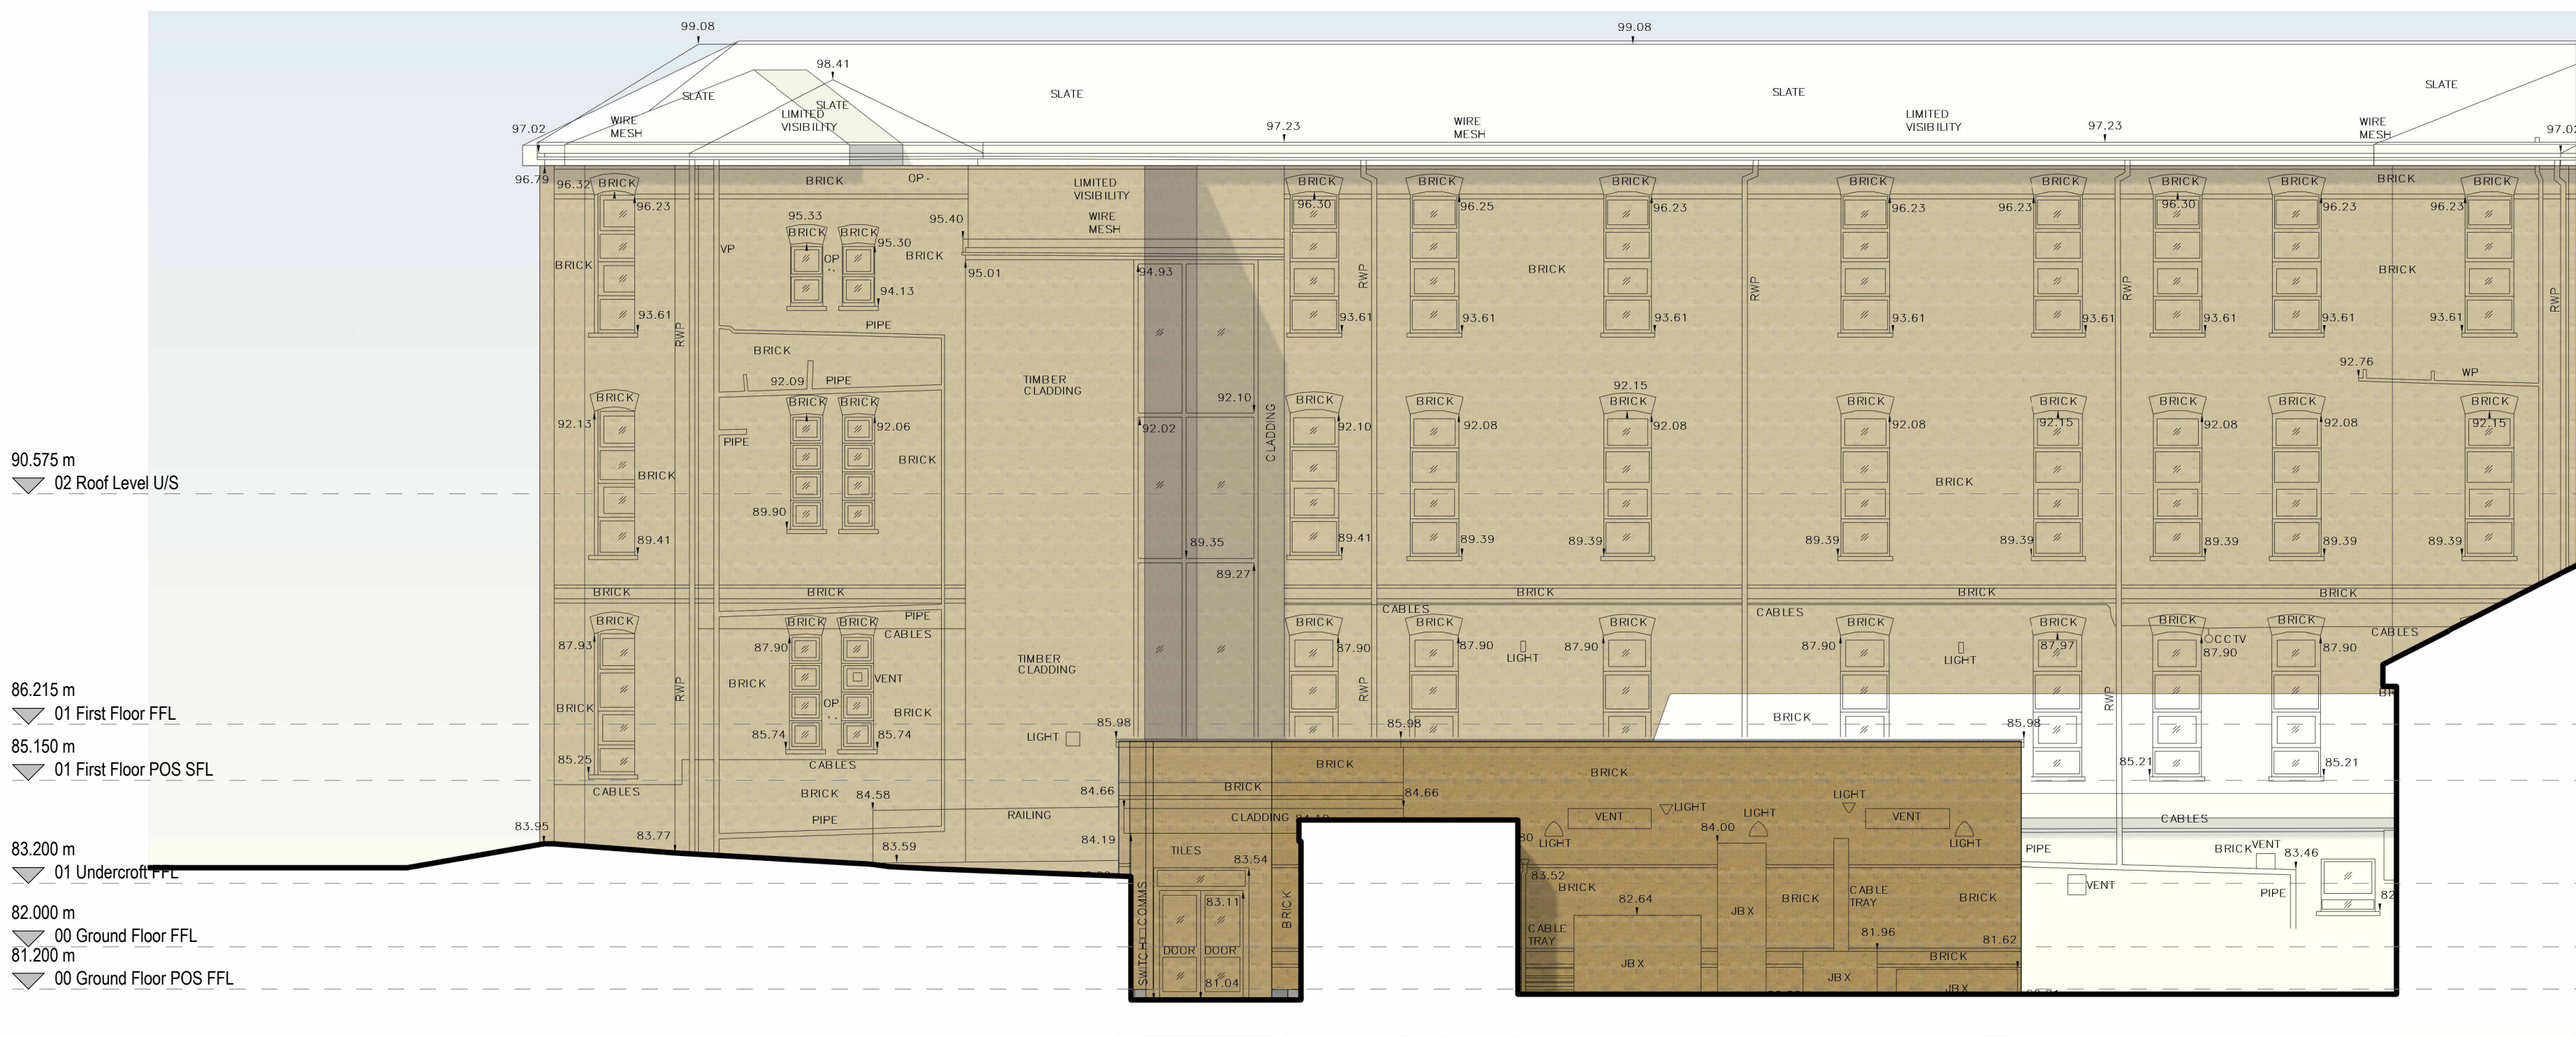

hunters

Space One Beadon Road
London W16 6EA
T 020 8237 8200
mail@hunters.co.uk
www.hunters.co.uk

MHCAS, HIGHGATE HOSPITAL
Highgate Mental Health Centre, CANDI NHS Trust
Dartmouth Park Hill, London , N19 5NX

Existing and Proposed Elevations (S & W)


Issued for PLANNING

hunters project number:	client project number:	scale:	drawn by:	checked by:
M10021	-	As indicated @ A0	CT	TKA

Drawing title:
M10021- HUN- ZZ- XX- DR- A- 07-0203

revision	date	revised by
XH	07.04.22	CT

Issued for Planning.

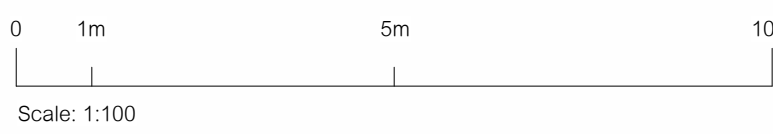

All drawings are to be printed in colour.
model ref: C:\Revit Local\M10021-HUN-M2-01-0000-MHCASConcepts\PreHedmedVE_c_tanrev.rvt
Use figured dimensions only. All levels and dimensions to be checked on site. This drawing is to be read in conjunction with all other relevant drawings and specifications. Hunters is a trading name of Hunter & Partners Limited. © Hunter & Partners Limited. All rights reserved.