




01 Elevation B (East) Existing
1 : 100



02 Elevation B (East)
1 : 100

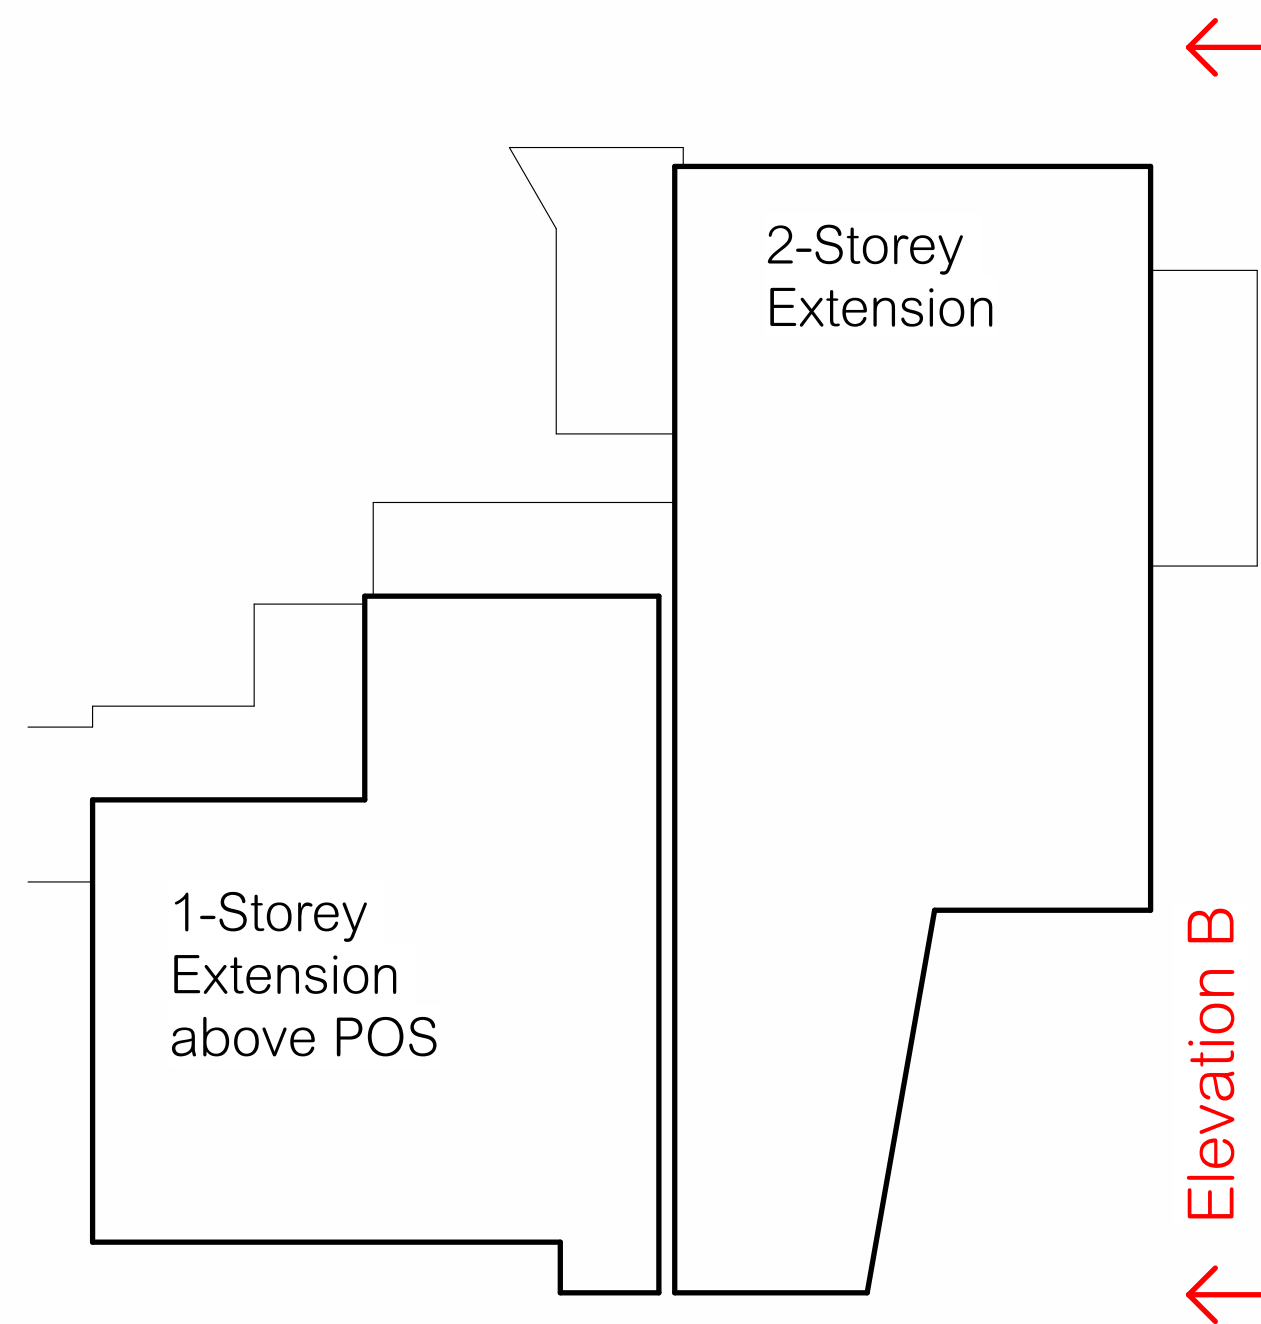

| | | | |
|----------|----------|------------|------------------------------------|
| XB | 07.04.22 | CT | Issued for Planning. |
| XA | 04.04.22 | CT | Updated: Draft issue for Planning. |
| Revision | Date | Revised by | |

Revision History

hunters

Space One Beadon Road
London W16 6EA
T 020 8237 8200
mail@hunters.co.uk
www.hunters.co.uk

MHCAS, HIGHGATE HOSPITAL

Highgate Mental Health Centre, CANNI NHS Trust
Dartmouth Park Hill, London, N19 5NX

Existing and Proposed Elevations (E)

Issued for PLANNING

| | | | | |
|-------------------------|------------------------|-------------------|----------|------------|
| hunters project number: | client project number: | scale: | drawn by | checked by |
| M10021 | - | As indicated @ A0 | CT | - |

drawing title:

M10021- HUN- ZZ- XX- DR- A- 07-0202

| | | |
|----------------------|----------|------------|
| revision | date | revised by |
| XB | 07.04.22 | CT |
| Issued for Planning. | | |

0 1m 5m 10m
Scale: 1:100

All drawings are to be printed in colour.

model ref: C:\Revit Local\M10021-HUN-M2-01-0060-MHCASConcepts\PreMedvE_c.tan\rev.rvt

Use figured dimensions only. All levels and dimensions to be checked on site. This drawing is to be read in conjunction with all other relevant drawings and specifications. Hunters is a trading name of Hunter & Partners Limited. © Hunter & Partners Limited. All rights reserved.