



HS2 Asset ID: HS2-00000135
 Suitability: A4


Key Plan Scale 1:1000

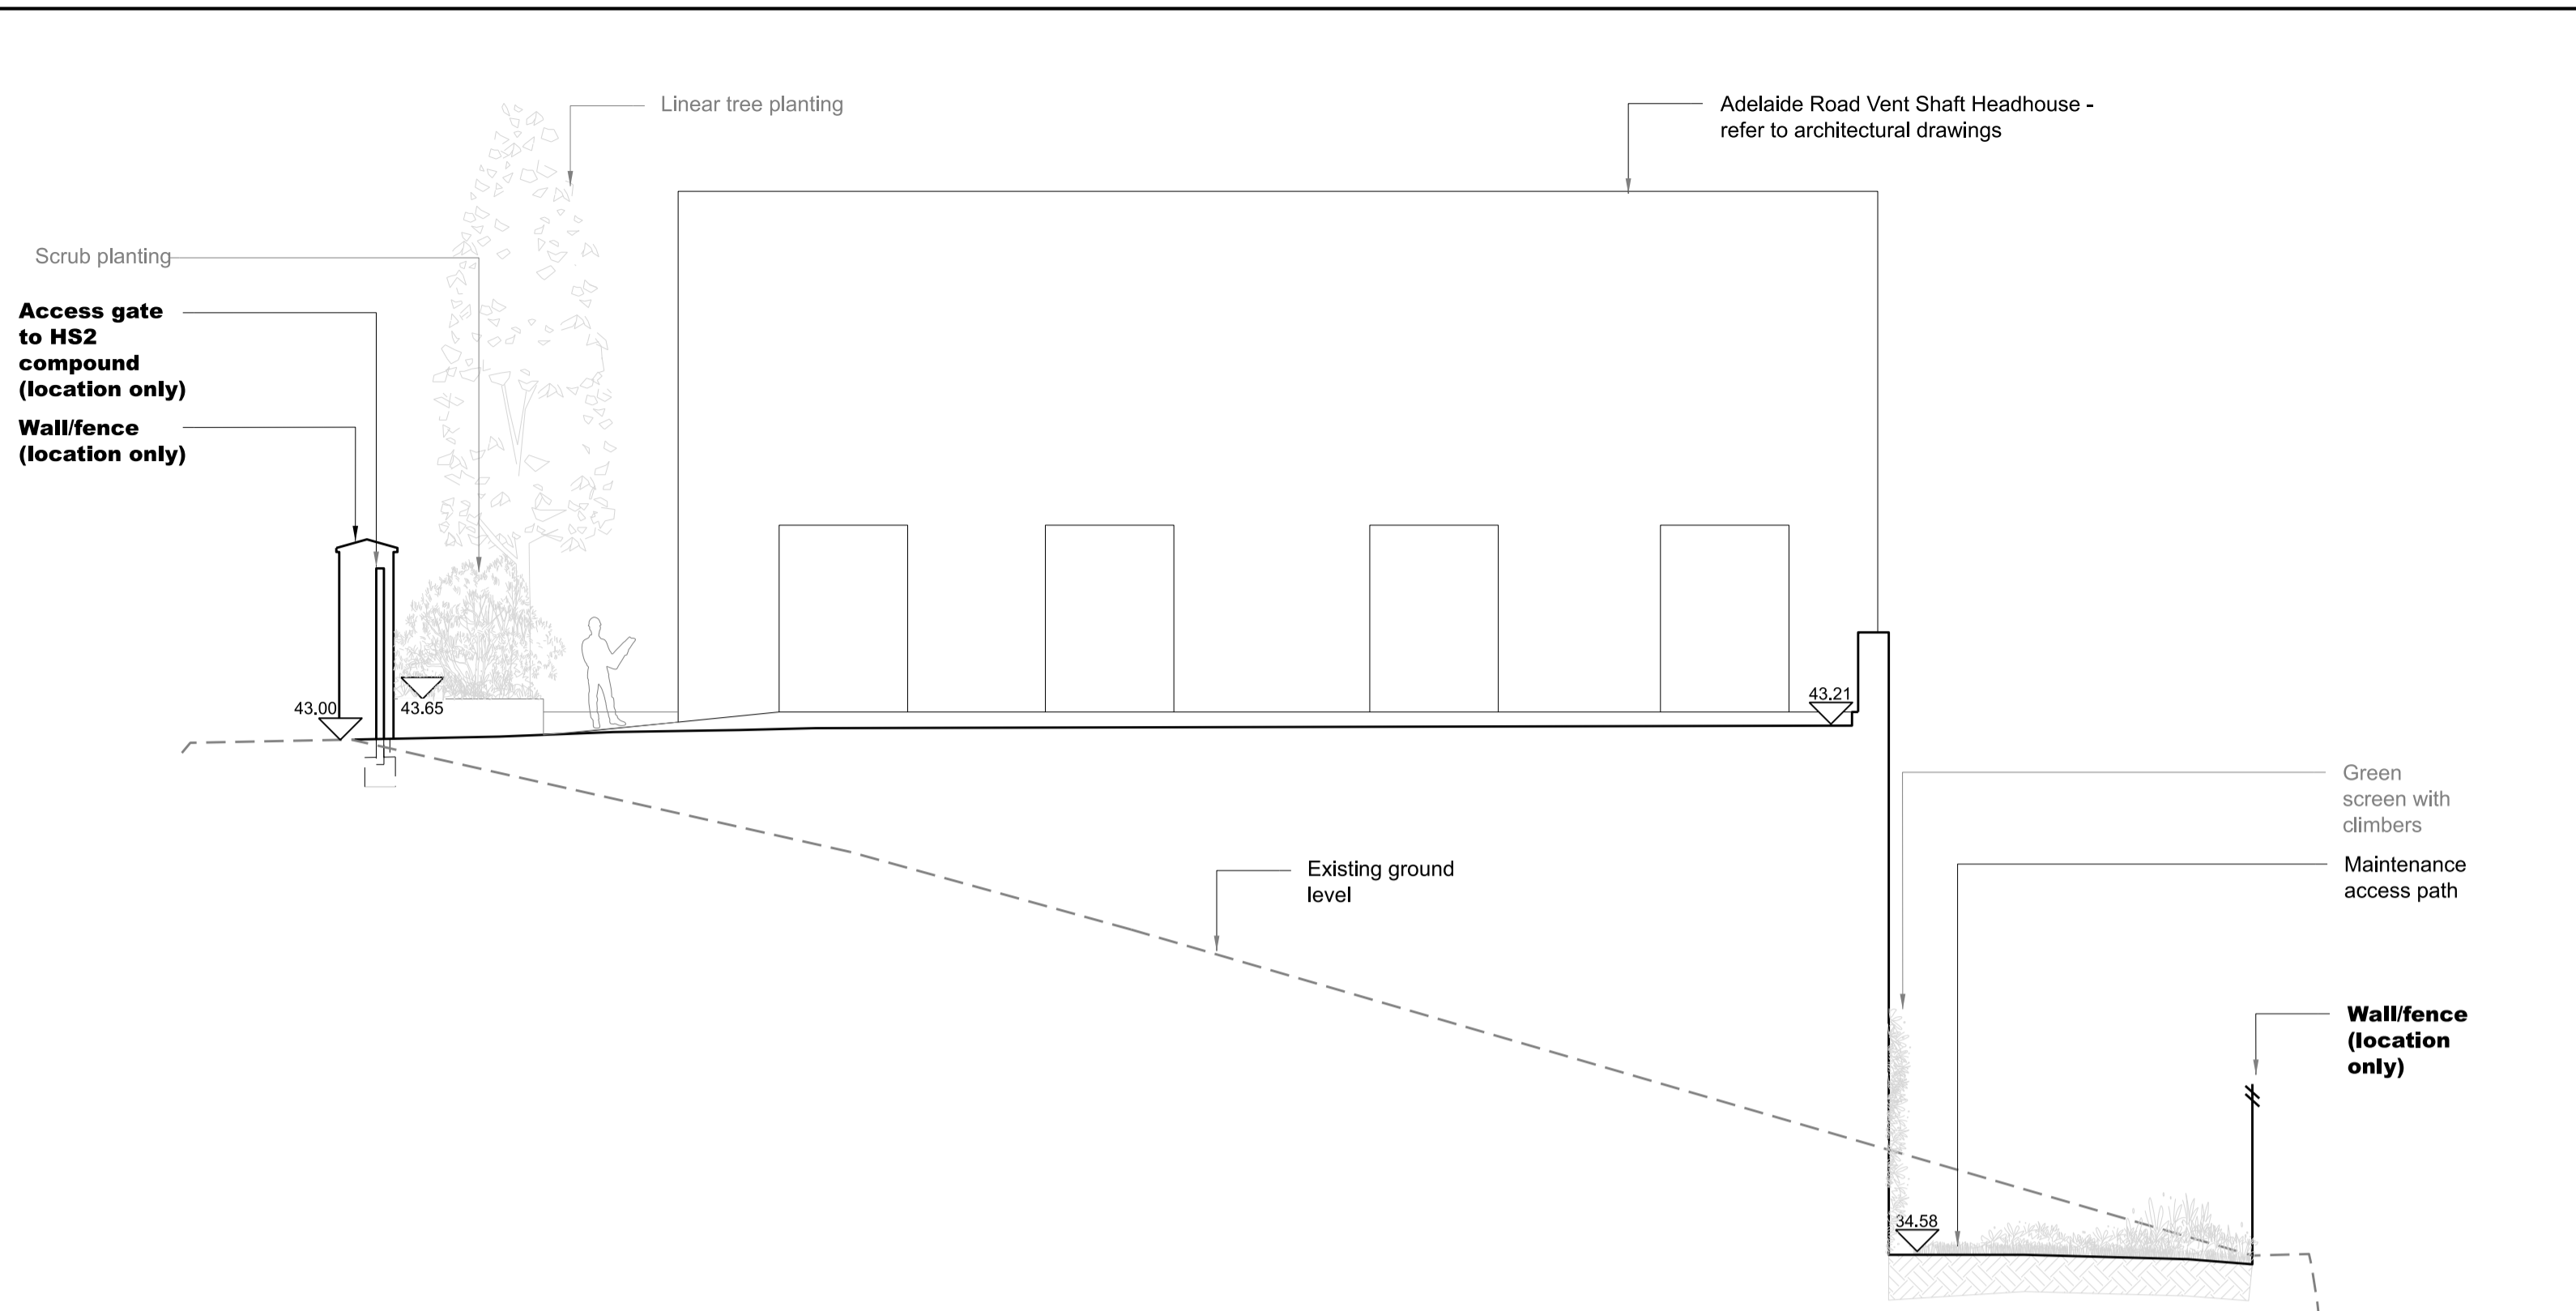


A Section A-AA
 1:100

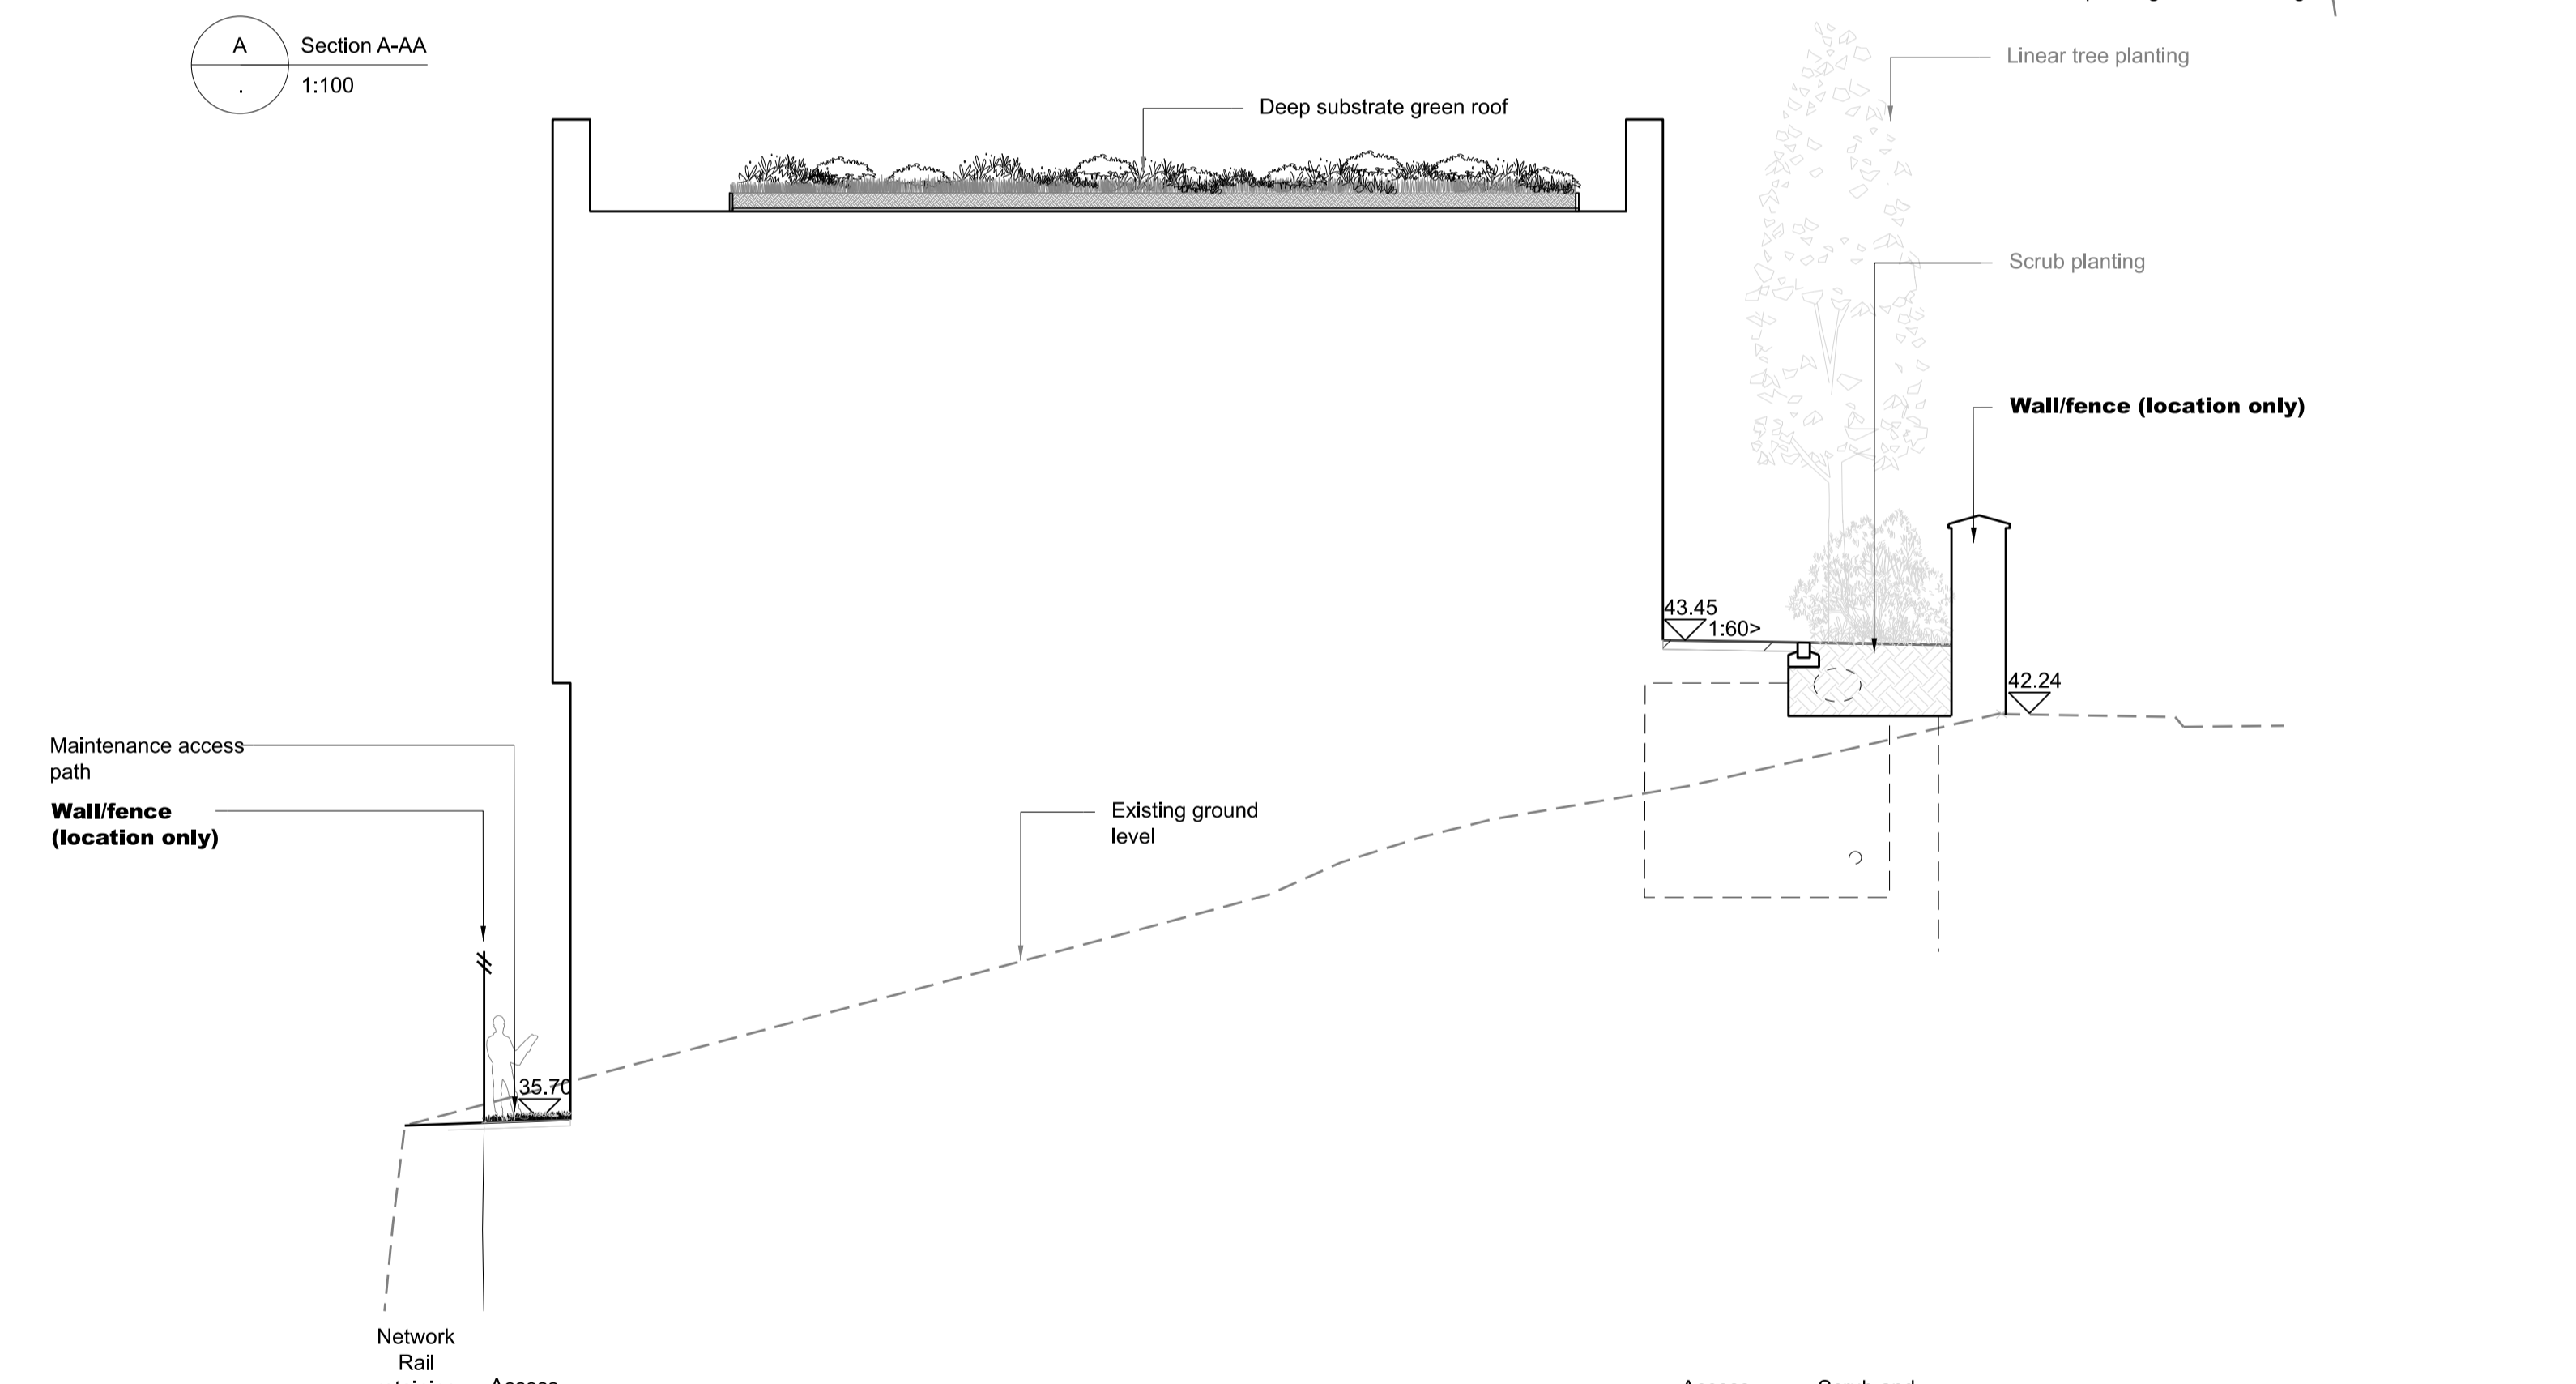

B Section B-BB
 1:100

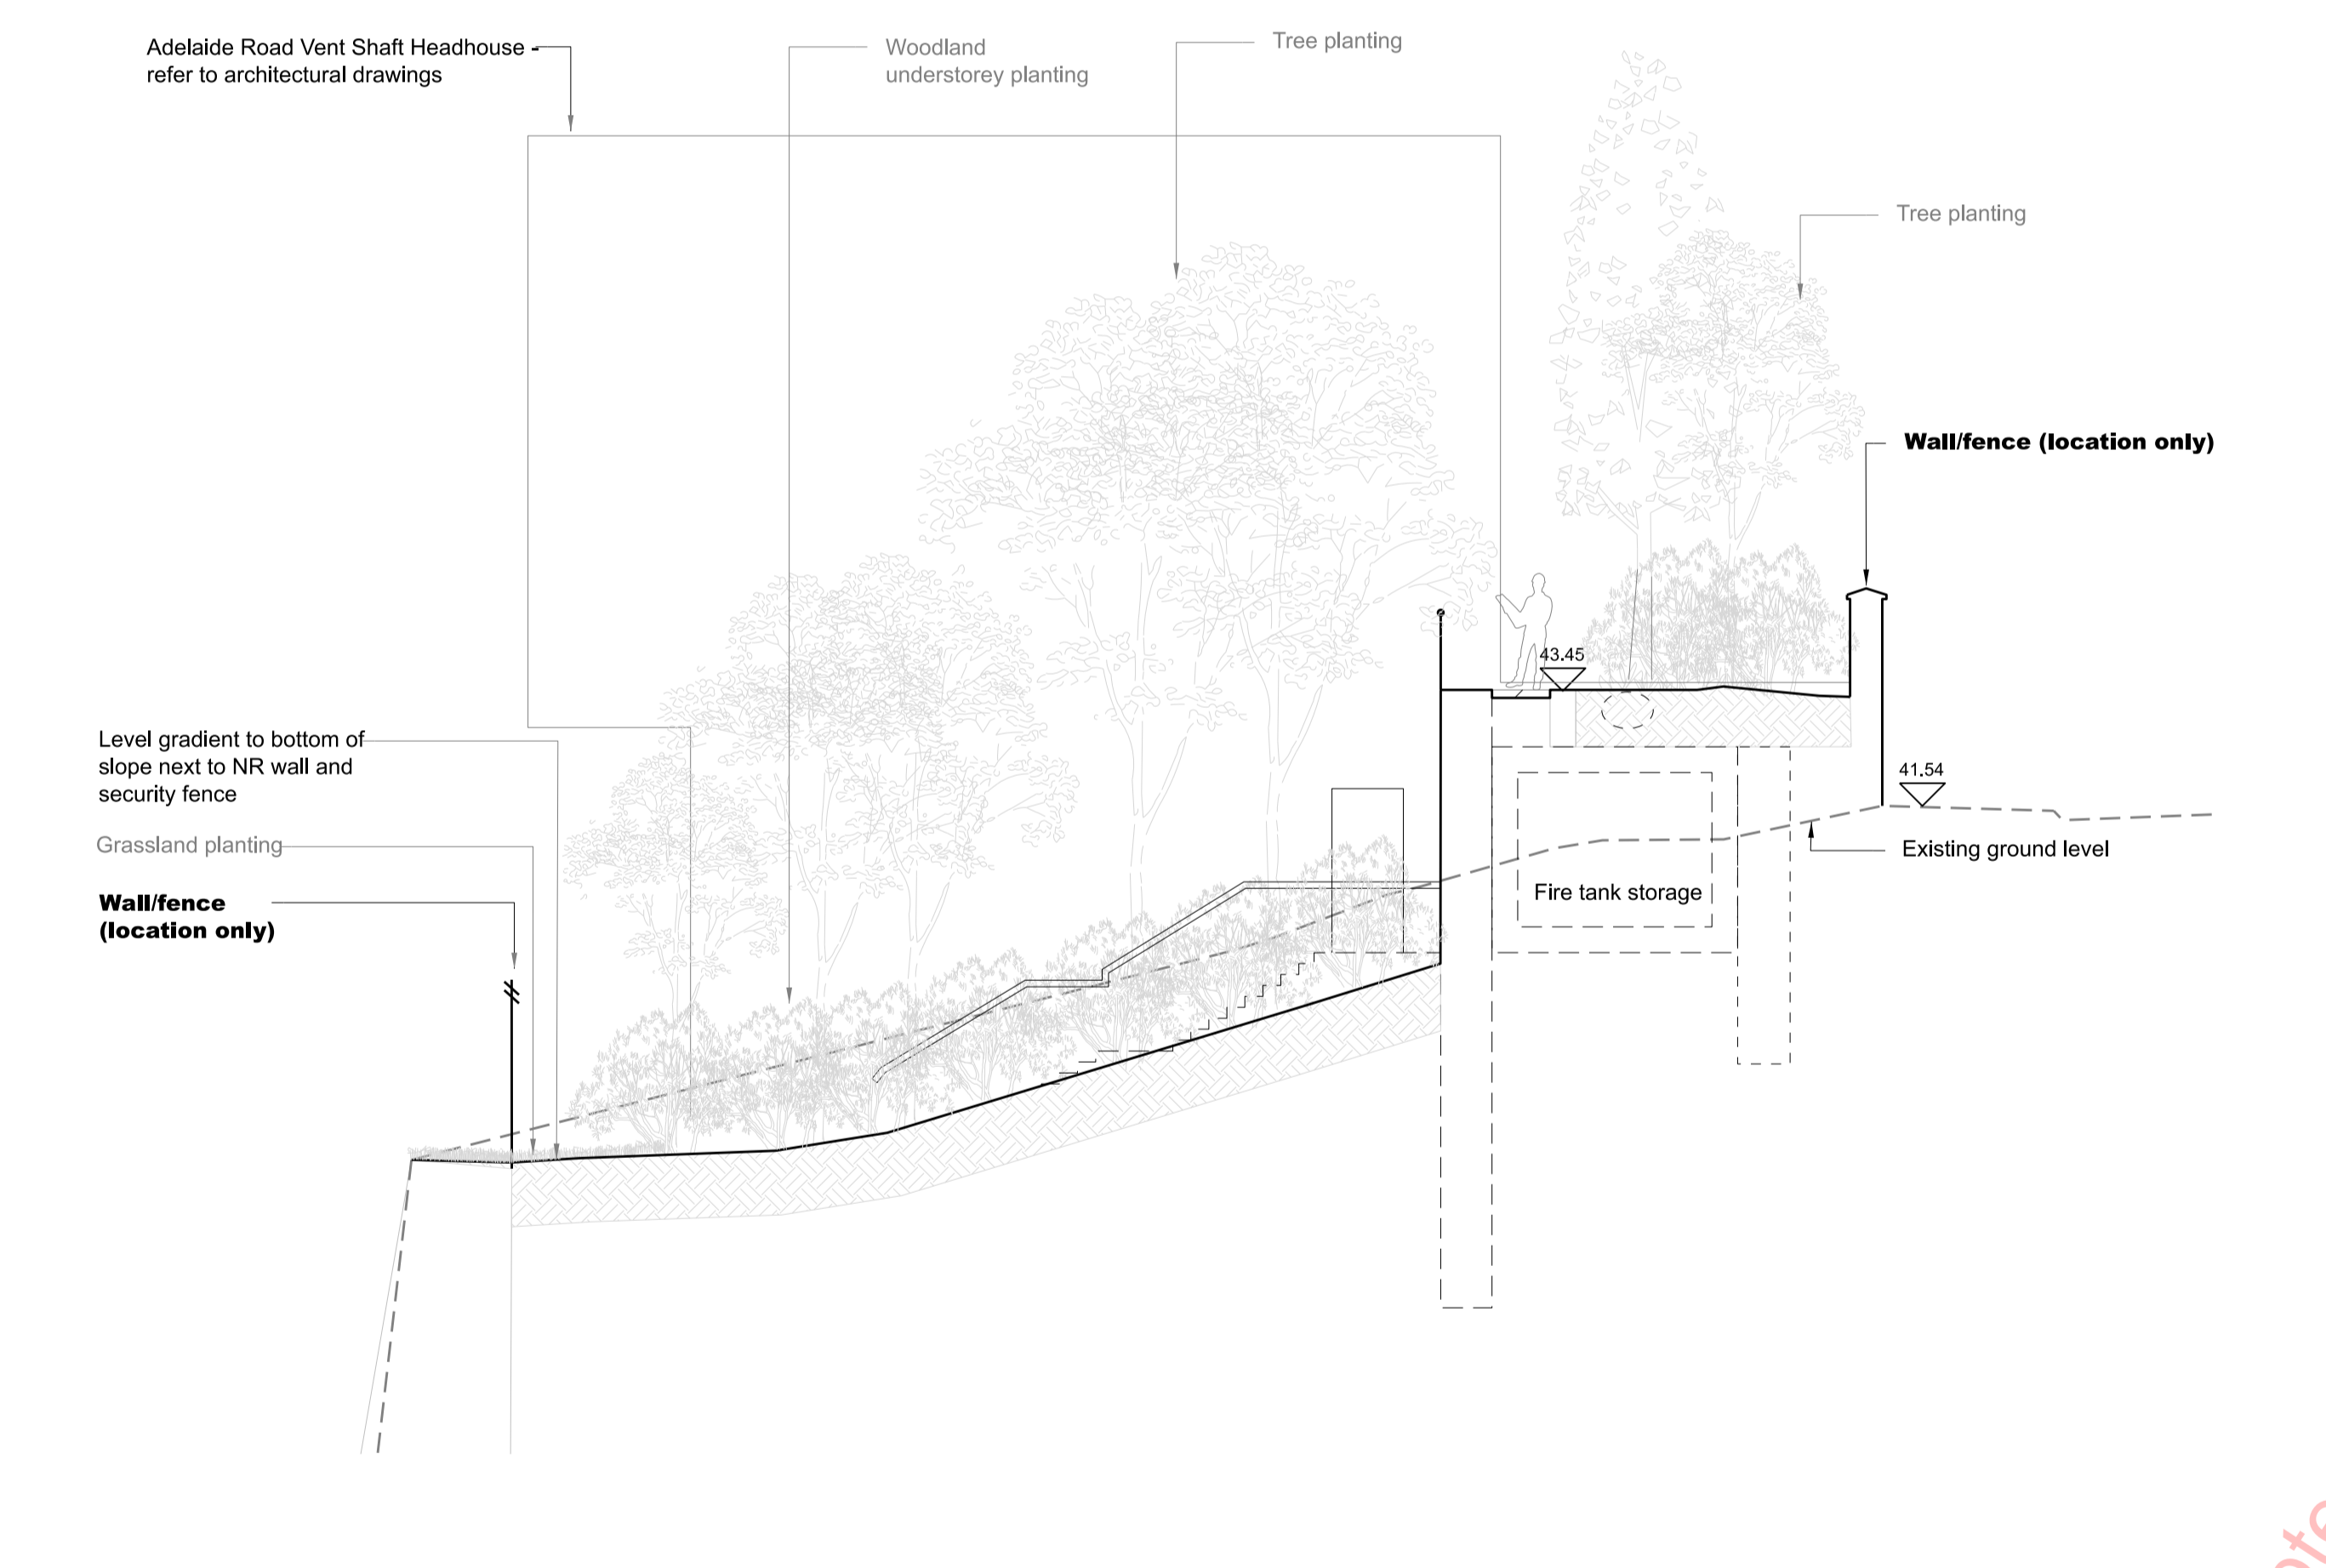

C Section C-CC
 1:100

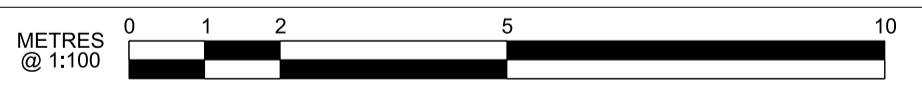

Rev	Description	Drawn	Checked	Con App	HS2 App	Scale with caution as distortion can occur.
P01	EAR-CW_Schedule 17 Submission	HS	TS			HS2 accepts no responsibility for any circumstances which arise from the reproduction of this document after alteration, amendment or abbreviation or if it is issued in part or issued incompletely in any way.
P02	EAR-CW_Schedule 17 LA Submission	HS	TS			© Crown Copyright and database right 2018. All rights reserved. Ordnance Survey Licence number 100049190
P03	EAR-CW_Schedule 17 Final Submission	TZ	WO			© Crown Copyright material is reproduced with the permission of Land Registry under delegated authority from the Controller of HMSO.
P04	EAR-CW_Schedule 17 Final Re-Sub A	TZ	GH			This material was last updated on 2018 and may not be copied, distributed, sold or published without the formal permission of Land Registry. Only an official copy of a title plan or register obtained from the Land Registry may be used for legal or other official purposes.
C01	EAR-CW_Schedule 17 Final Re-Sub A	TZ	GH	GR		

Legends/Notes:

- G1. All dimensions are in millimetres unless noted otherwise.
- G2. All levels are in metres relative to OD (Ordnance Datum, Newlyn) unless noted otherwise.
- G3. Chainages are expressed in metres and measured from Euston Station.
- G4. Global coordinates are indicated by Eastings (E) and Northings (N) to the project snake grid.
- G5. All angles are in degrees (0°-360°) unless noted otherwise.
- G6. Dimensions are not to be scaled from the drawing.
- G7. For the scope of works by the rail systems contractor, as indicatively shown on the drawings, refer to WI 100

Registered in England Registration No. 06791686
 Registered office: 2 Snow Hill, Queensway, Birmingham, B4 6GA

Creator/Originator
 SCS JV - Design House

Zone	Adelaide Road Vent Shaft		Project/Contract	HS2-MWCC SCS Sector S1	
Design Stage	Detailed Design		Discipline/Function	Landscaping	
Drawing Title	Adelaide Road Vent Shaft		Drawn	Checked	Approved
	Schedule 17 Plans and Specifications		T.Zhang	G.Hemmings	C.Gomez
Drawing No.	Date	04/04/22	Scale	1:100	Size
	1MC03-SCJ_SDH-LS-DSE-SS02_SL01-442001				A1
Rev.					C01

ISSUED FOR ACCEPTANCE