




1 Longitudinal Section  
442021 1:200

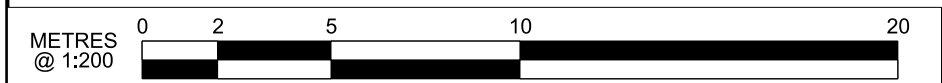

P01		SS	VD			HS2 accepts no responsibility for any circumstances which arise from the reproduction of this document after alteration, amendment or abbreviation or if it is issued in part or issued incompletely in any way.
P02	EAR-CW_Schedule 17 LA Submission	SS	VD			© Crown Copyright and database right 2018. All rights reserved. Ordnance Survey Licence number 1000491300
P03	EAR-CW_Schedule 17 Final Submission	SS	VD			© Crown Copyright material is reproduced with the permission of Land Registry under delegated authority from the Controller of HMSO.
P04	EAR-CW_Schedule 17 Final Re-Sub A	SS	VD			This material was last updated on 2018 and may not be copied, distributed, sold or published without the formal permission of Land Registry. Only an official copy of a title plan or register obtained from the Land Registry may be used for legal or other official purposes.
C01	EAR-CW_Schedule 17 Final Re-Sub A	SS	VD	GR		
Rev	Description	Drawn	Checked	Con App	HS2 App	Scale with caution as distortion can occur.


Legends/Notes:
G1. All dimensions are in meters unless noted otherwise.
G2. All levels are in meters relative to OD (Ordnance Datum, Newlyn) unless noted otherwise.
G3. Global coordinates are indicated by Eastings (E) and Northings (N) to the project snake grid.
G4. All angles are in degrees (0° 360°) unless noted otherwise.
G5. Dimensions are not to be scaled from the drawing.
G6. Dimensions and levels are approximate and subject to Detail Design.
G7. Landscaped areas subject to future Schedule 17 approvals.
G8. Only the location for boundary walls and fencing is for approval. The design of these structures are not for approval.
G9. For Material Details see plan 1MC03-SCJ_SDH-AR-DPH-SS02_SL01-440091, for specific material reference please see numbers in brackets.

G10. Drawings referred to in the plan are for information only.
G11. All ground levels shown are approximate and proposed.
G12. Lighting arrangements are for approval under this application.
G13. Road vehicle parking is for approval. Access arrangements/ passing bay are not for approval.
G14. The details provided in grey are for information only - not for approval.

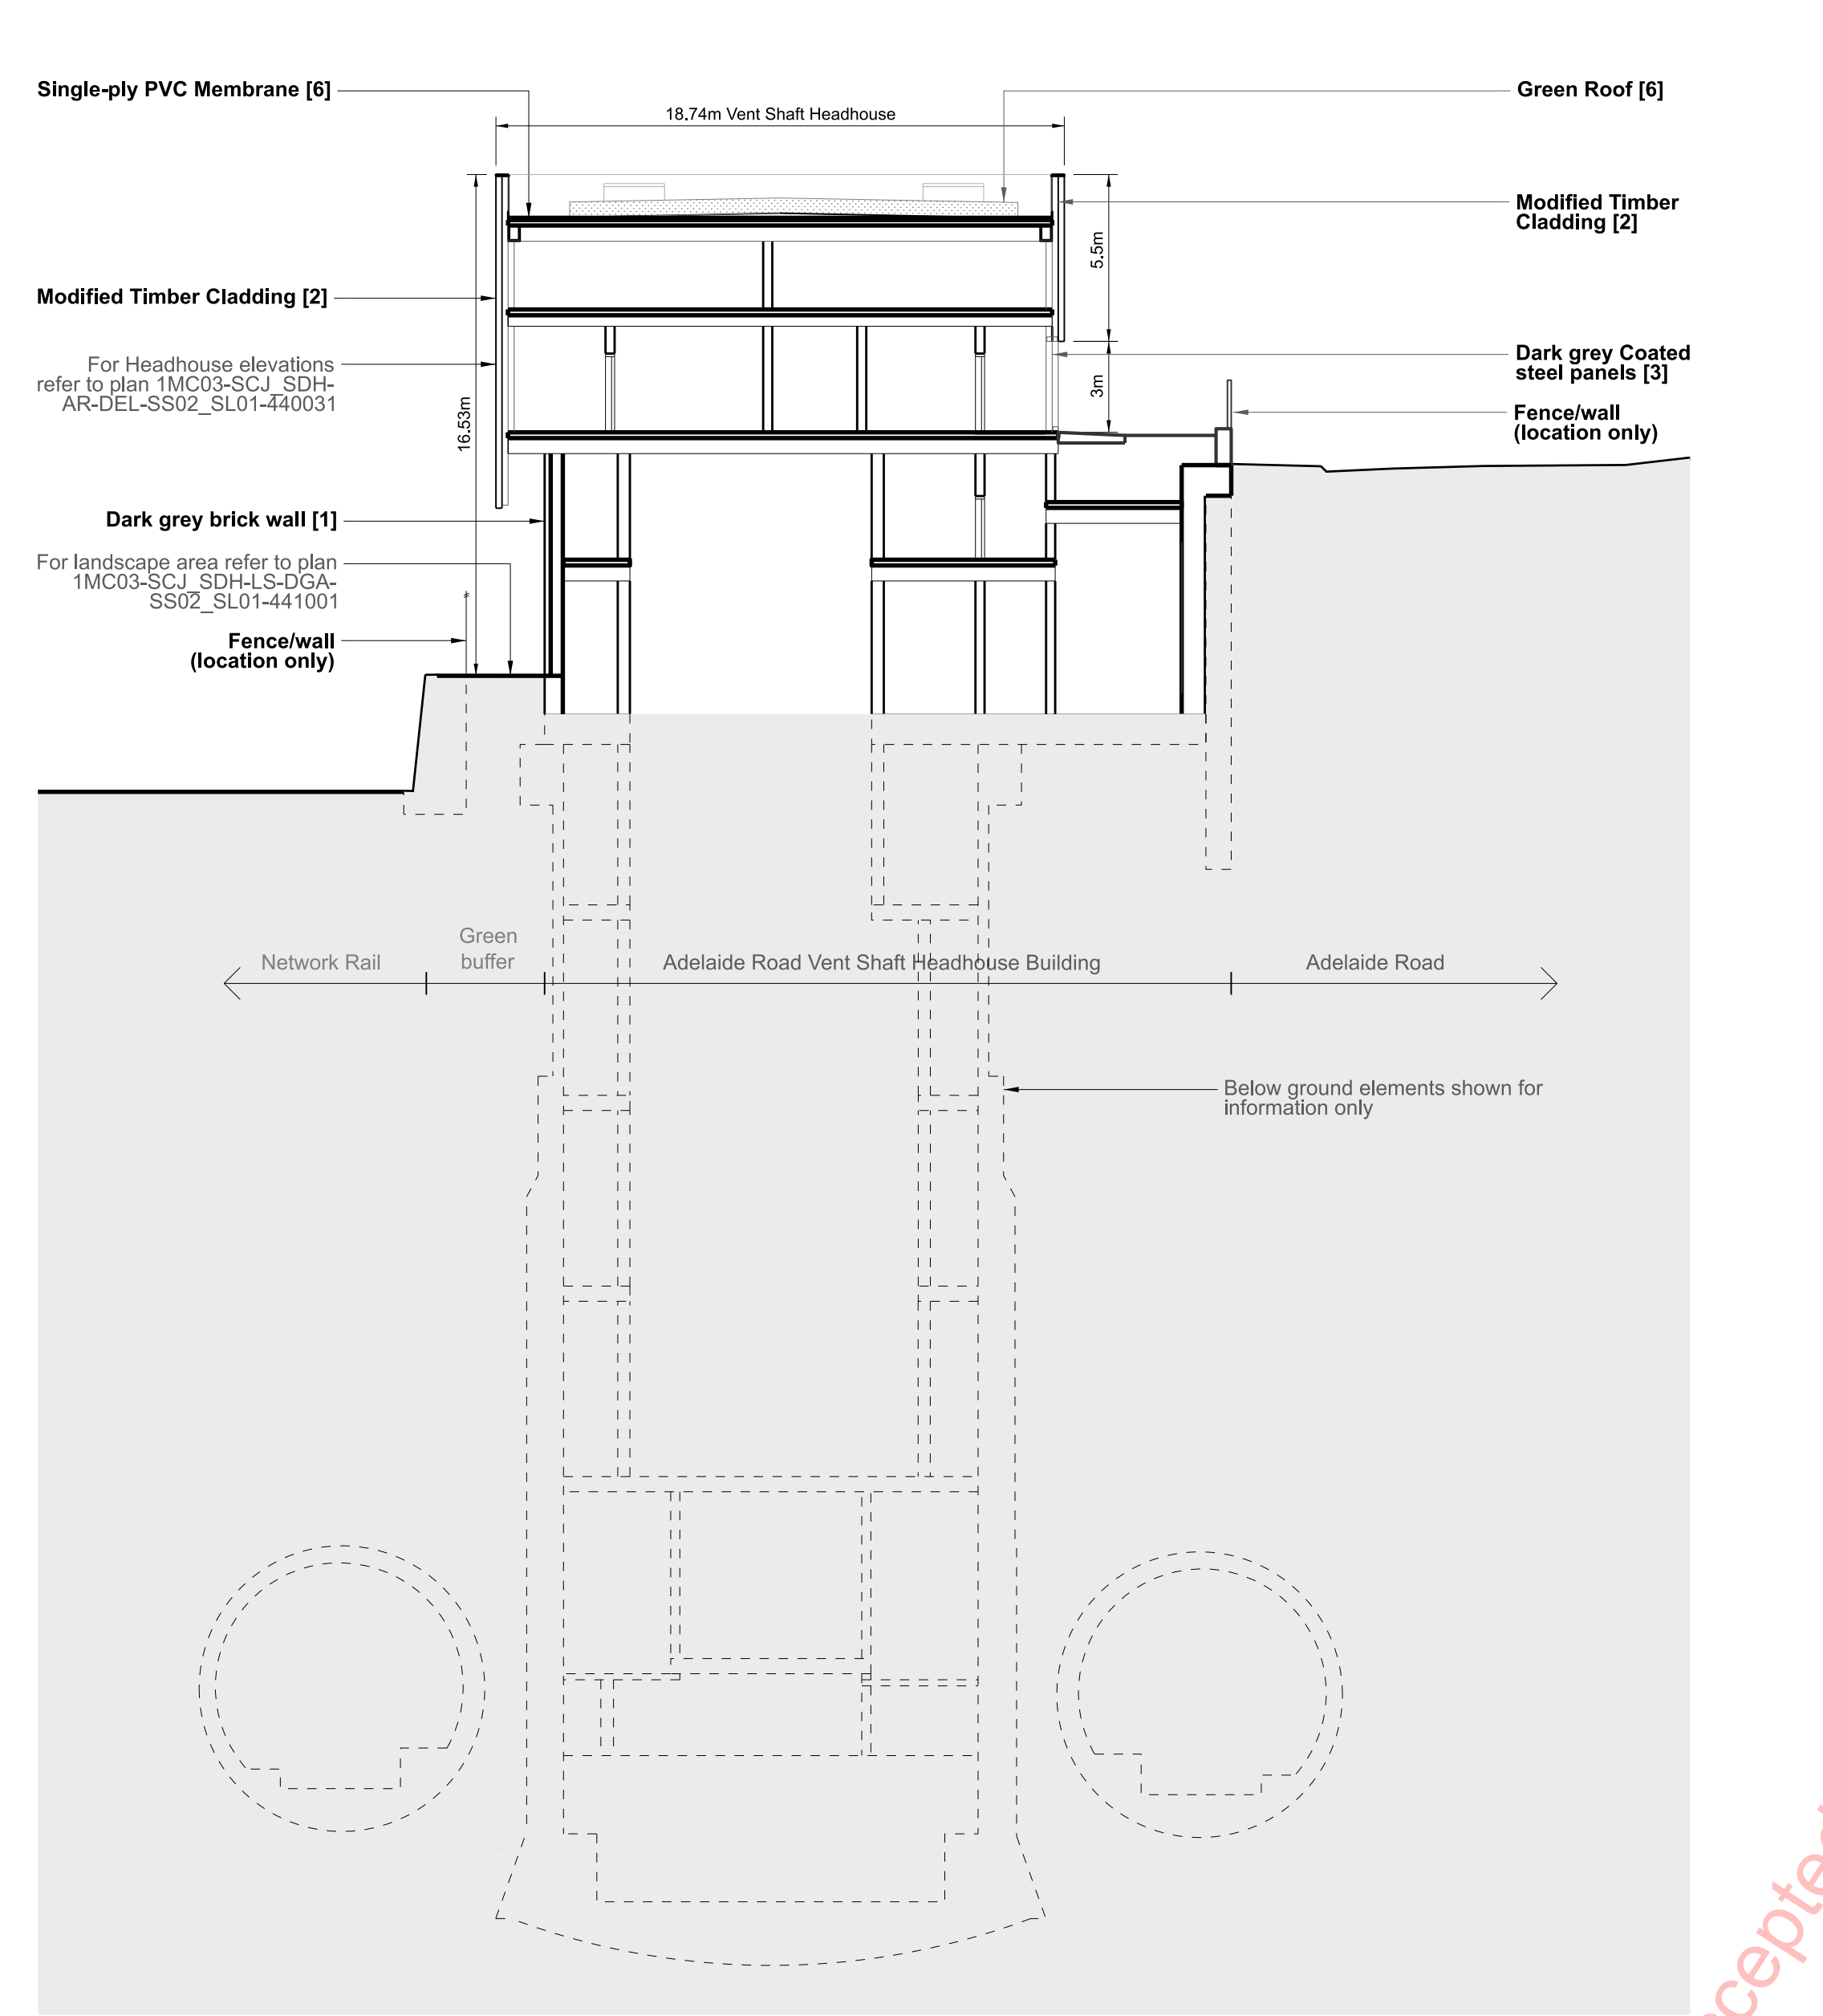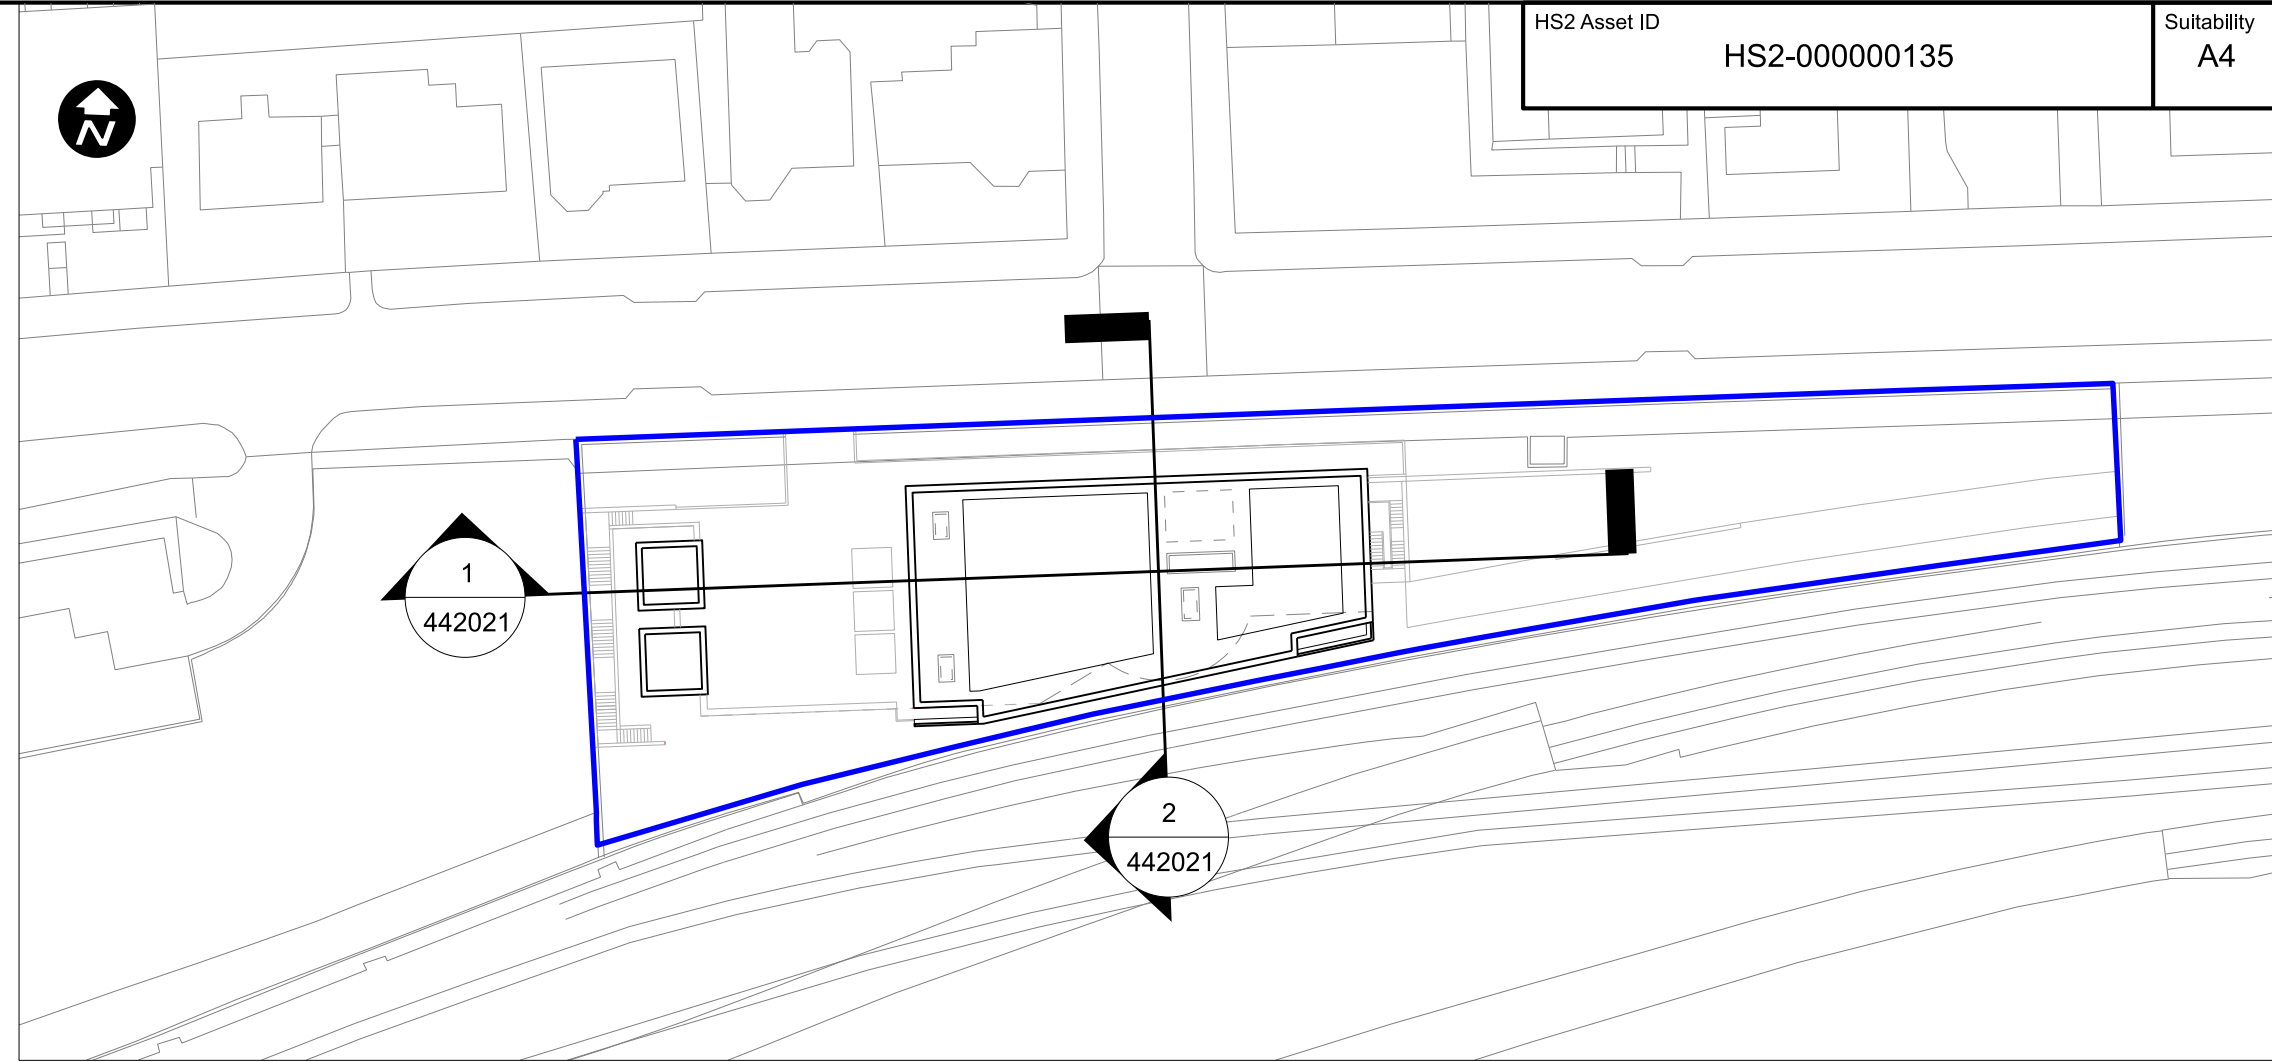

2 Cross Section  
442021 1:200

ISSUED FOR ACCEPTANCE

 Registered in England Registration No. 06791686 Registered office: 2 Snow Hill, Queensway, Birmingham, B4 6GA <b>OFFICIAL</b> Creator/Originator SCS JV - Design House	Zone Adelaide Road Vent Shaft	Project/Contract HS2-MWCC SCS Sector S1		
	Design Stage Detailed Design	Discipline/Function Architectural		
	Drawing Title Adelaide Road Vent Shaft Schedule 17 Plans and Specifications Sections For Acceptance	Drawn S.Sevilla	Checked V.De Siqueira	Approved C.Gomez
		Date 04/04/22	Scale 1:200	Size A1
		Drawing No. 1MC03-SCJ_SDH-AR-DSE-SS02_SL01-442021		Rev. C01