


SECTION CC
proposed

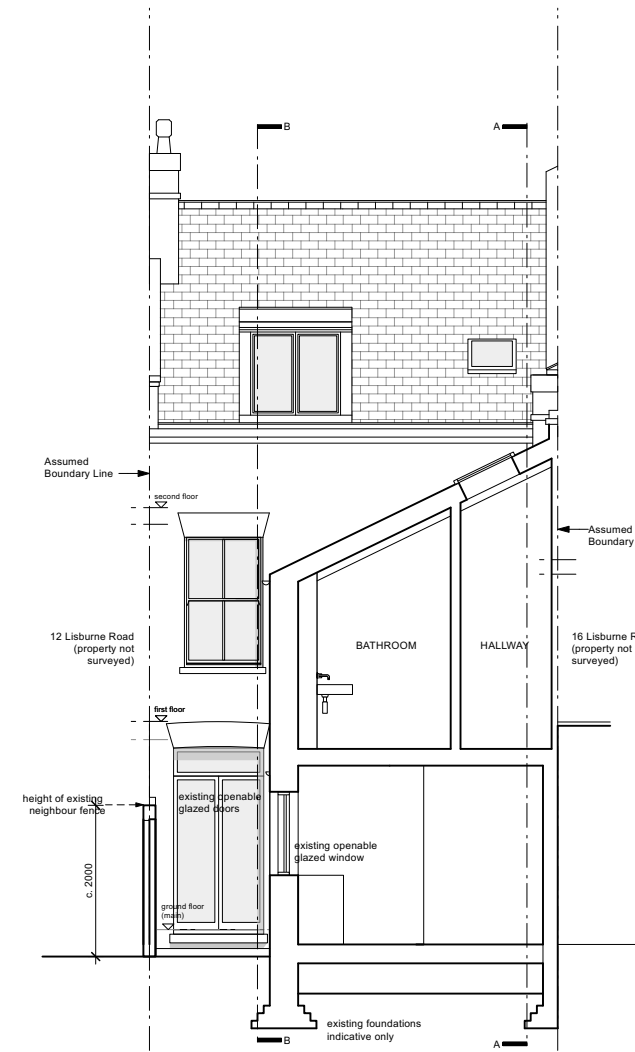

SECTION CC
existing

Rev	Date
F	stage 4: technical design -issued for information -client -council
E	stage 4: technical design -issued for information -client -council
D	stage 4: technical design -issued for information -client
C	stage 4: technical design -issued for information -client
B	stage 4: technical design -issued for information -client
A	stage 4: technical design -issued for information -client
A	stage 4: technical design -issued for information -client
A	stage 4: technical design -issued for information -client
A	stage 3: developed designs -issued for information -client
-	stage 3: developed designs -issued for information -client

DRAWING INFORMATION

Issued only for purpose indicated

This drawing to be read in conjunction with all consultants information.

All dimensions to be checked on site. Do not scale, except for planning purposes.

This drawing is protected by copyright.

JOB NUMBER 277

JOB TITLE
Grenier Residence
14 Lisburne Road,
London, NW3 2NR

DRAWING TITLE
Section CC
proposed and existing

SCALE: 1:100 @ A3 and 1:50 @ A1

DATE: July 2021

DRAWING NO.	REV
A/02/502	F