


PROPOSED HEIGHT
INCREASE 2,800

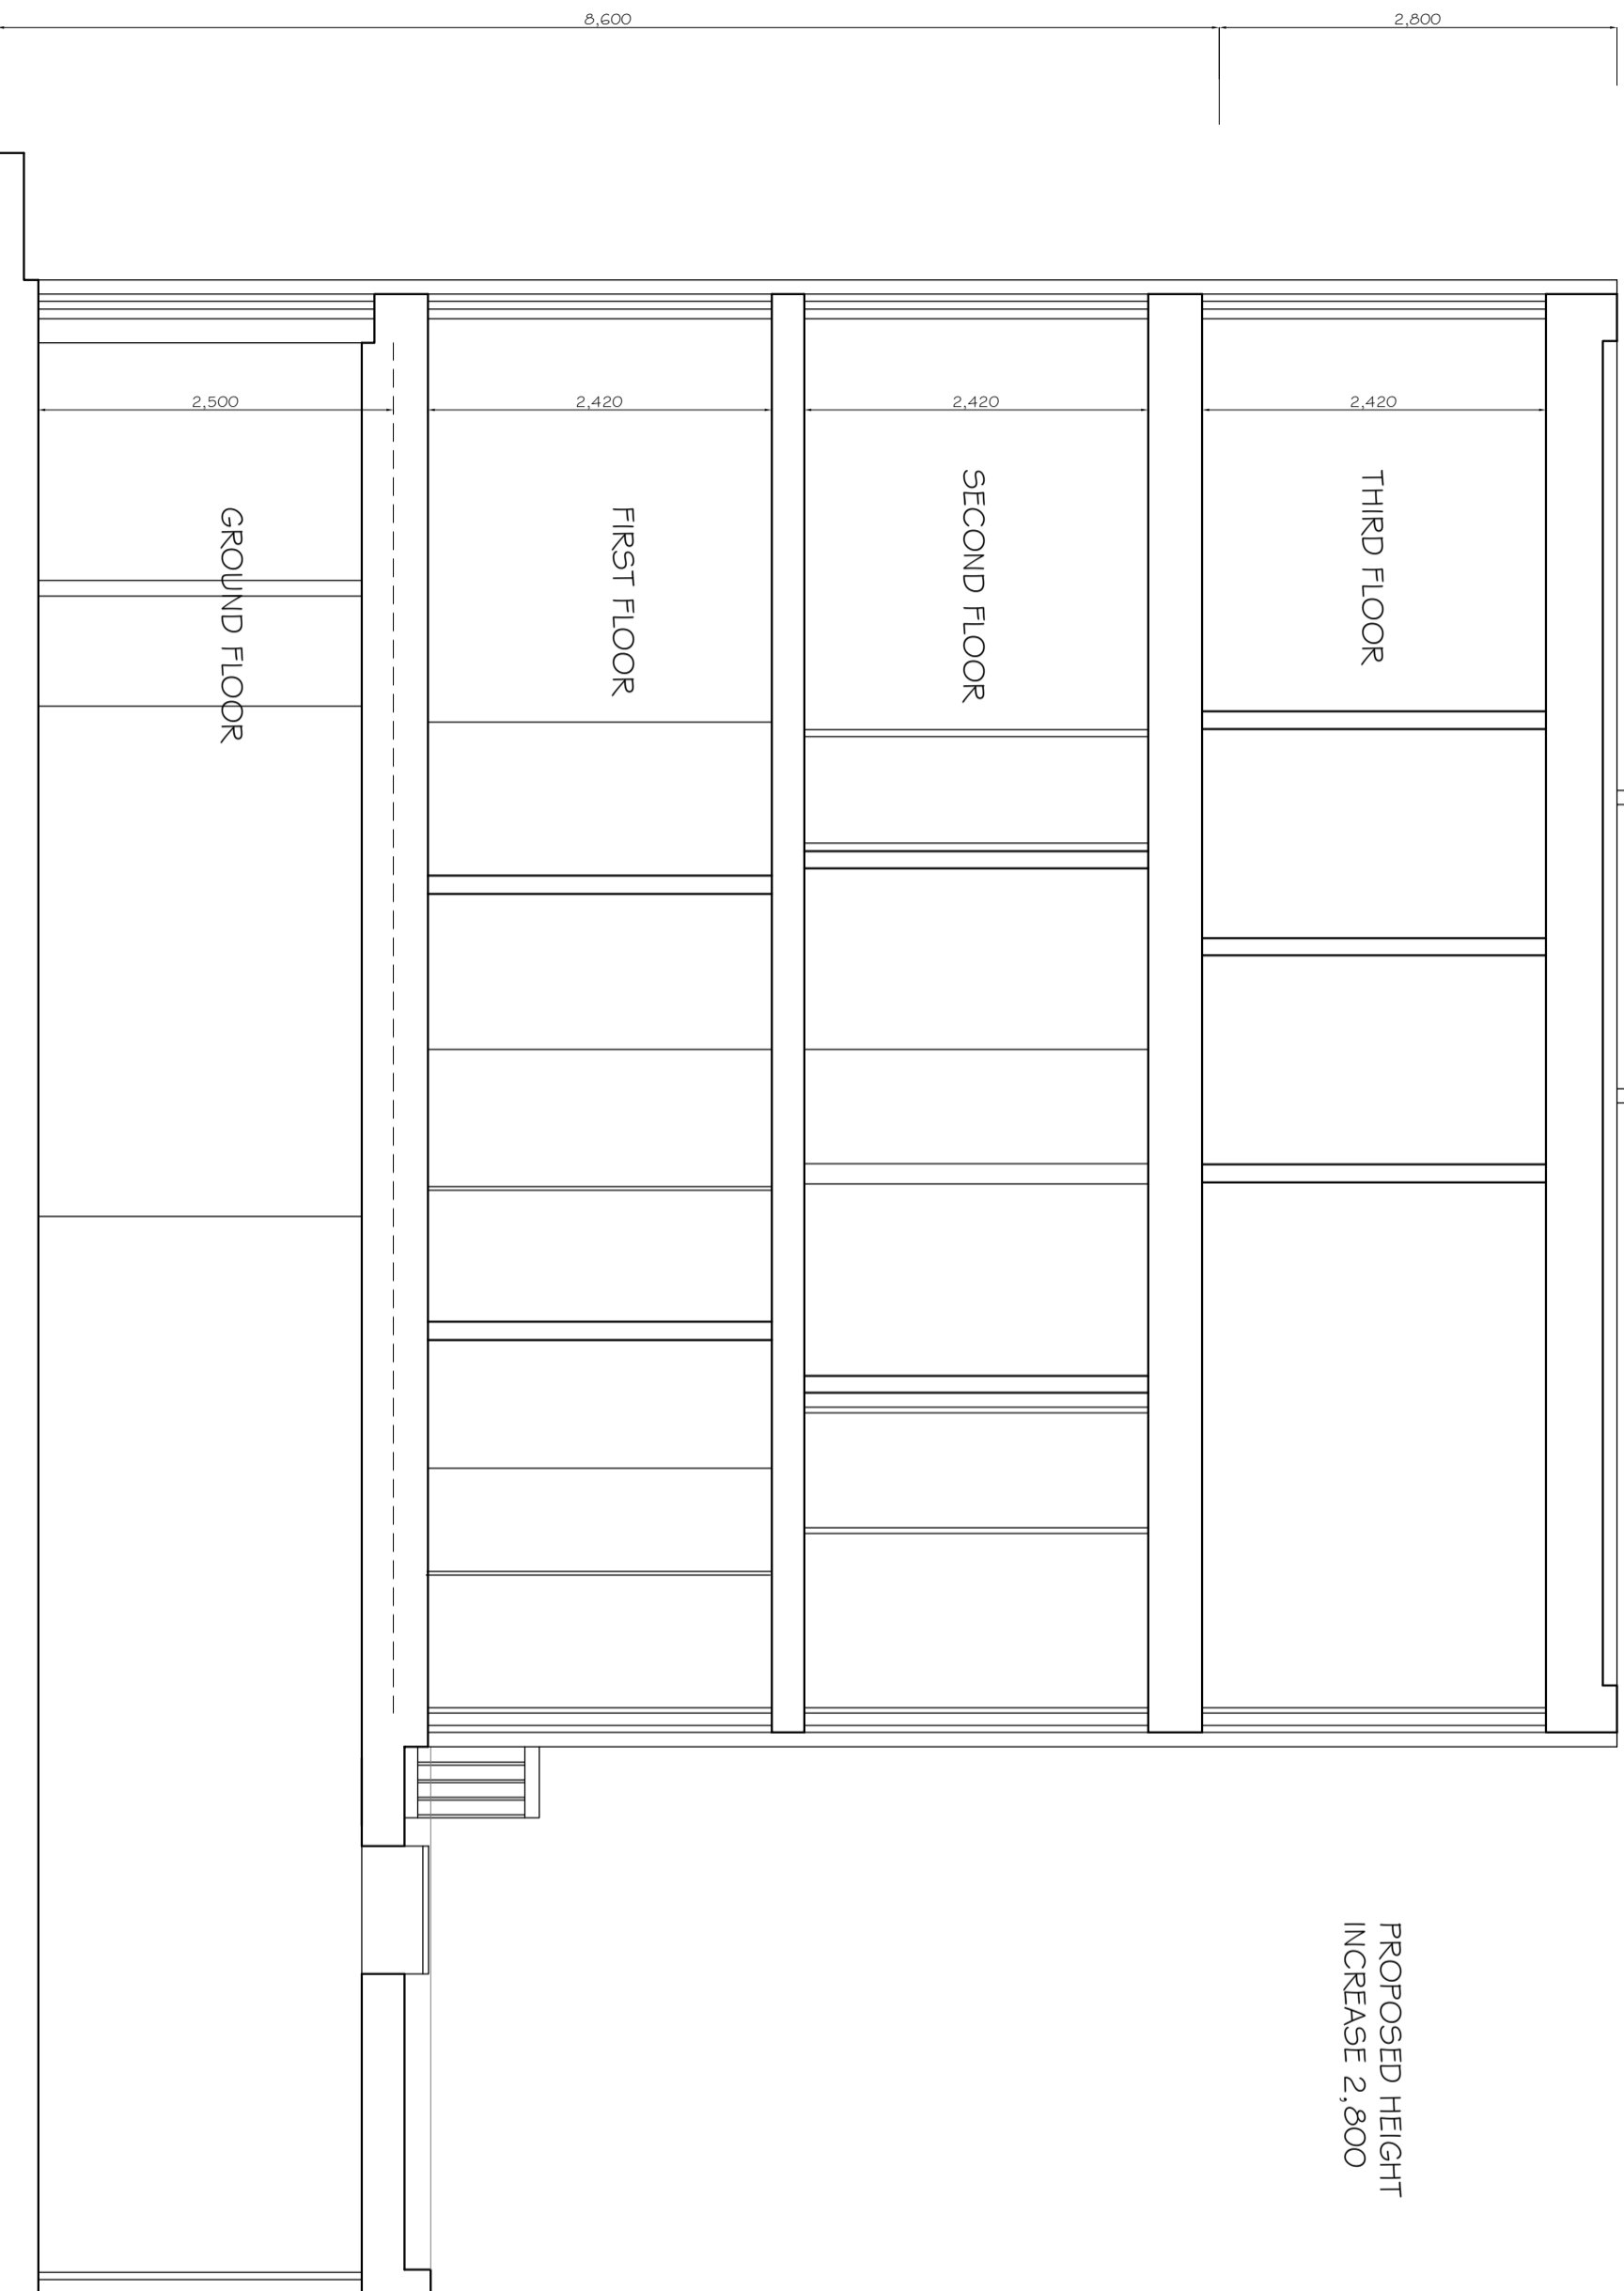

NOTES
1. Do not scale & cut this drawing.
2. All dimensions are in millimeters unless otherwise stated.
3. Report all drawing errors, omissions and discrepancies to the architect/designer.

KASIA WHITFIELD DESIGN

KASIA WHITFIELD@GMAIL.COM
T: 020 7349 8888
M: 07789203533

JOB 82 HAWTTREY ROAD
LONDON NW3 3SS
TITLE PROPOSED SECTION

DATE	SCALE	STATUS
2022.01.12	1:50@A3	PLANNING

PROJECT NO.	DRAWING NO.	REVISION
HR82/2	PP6	