


RENDER TO MATCH
EXISTING

PROPOSED HEIGHT
INCREASE 2,800

BRICKWORK TO
MATCH EXISTING

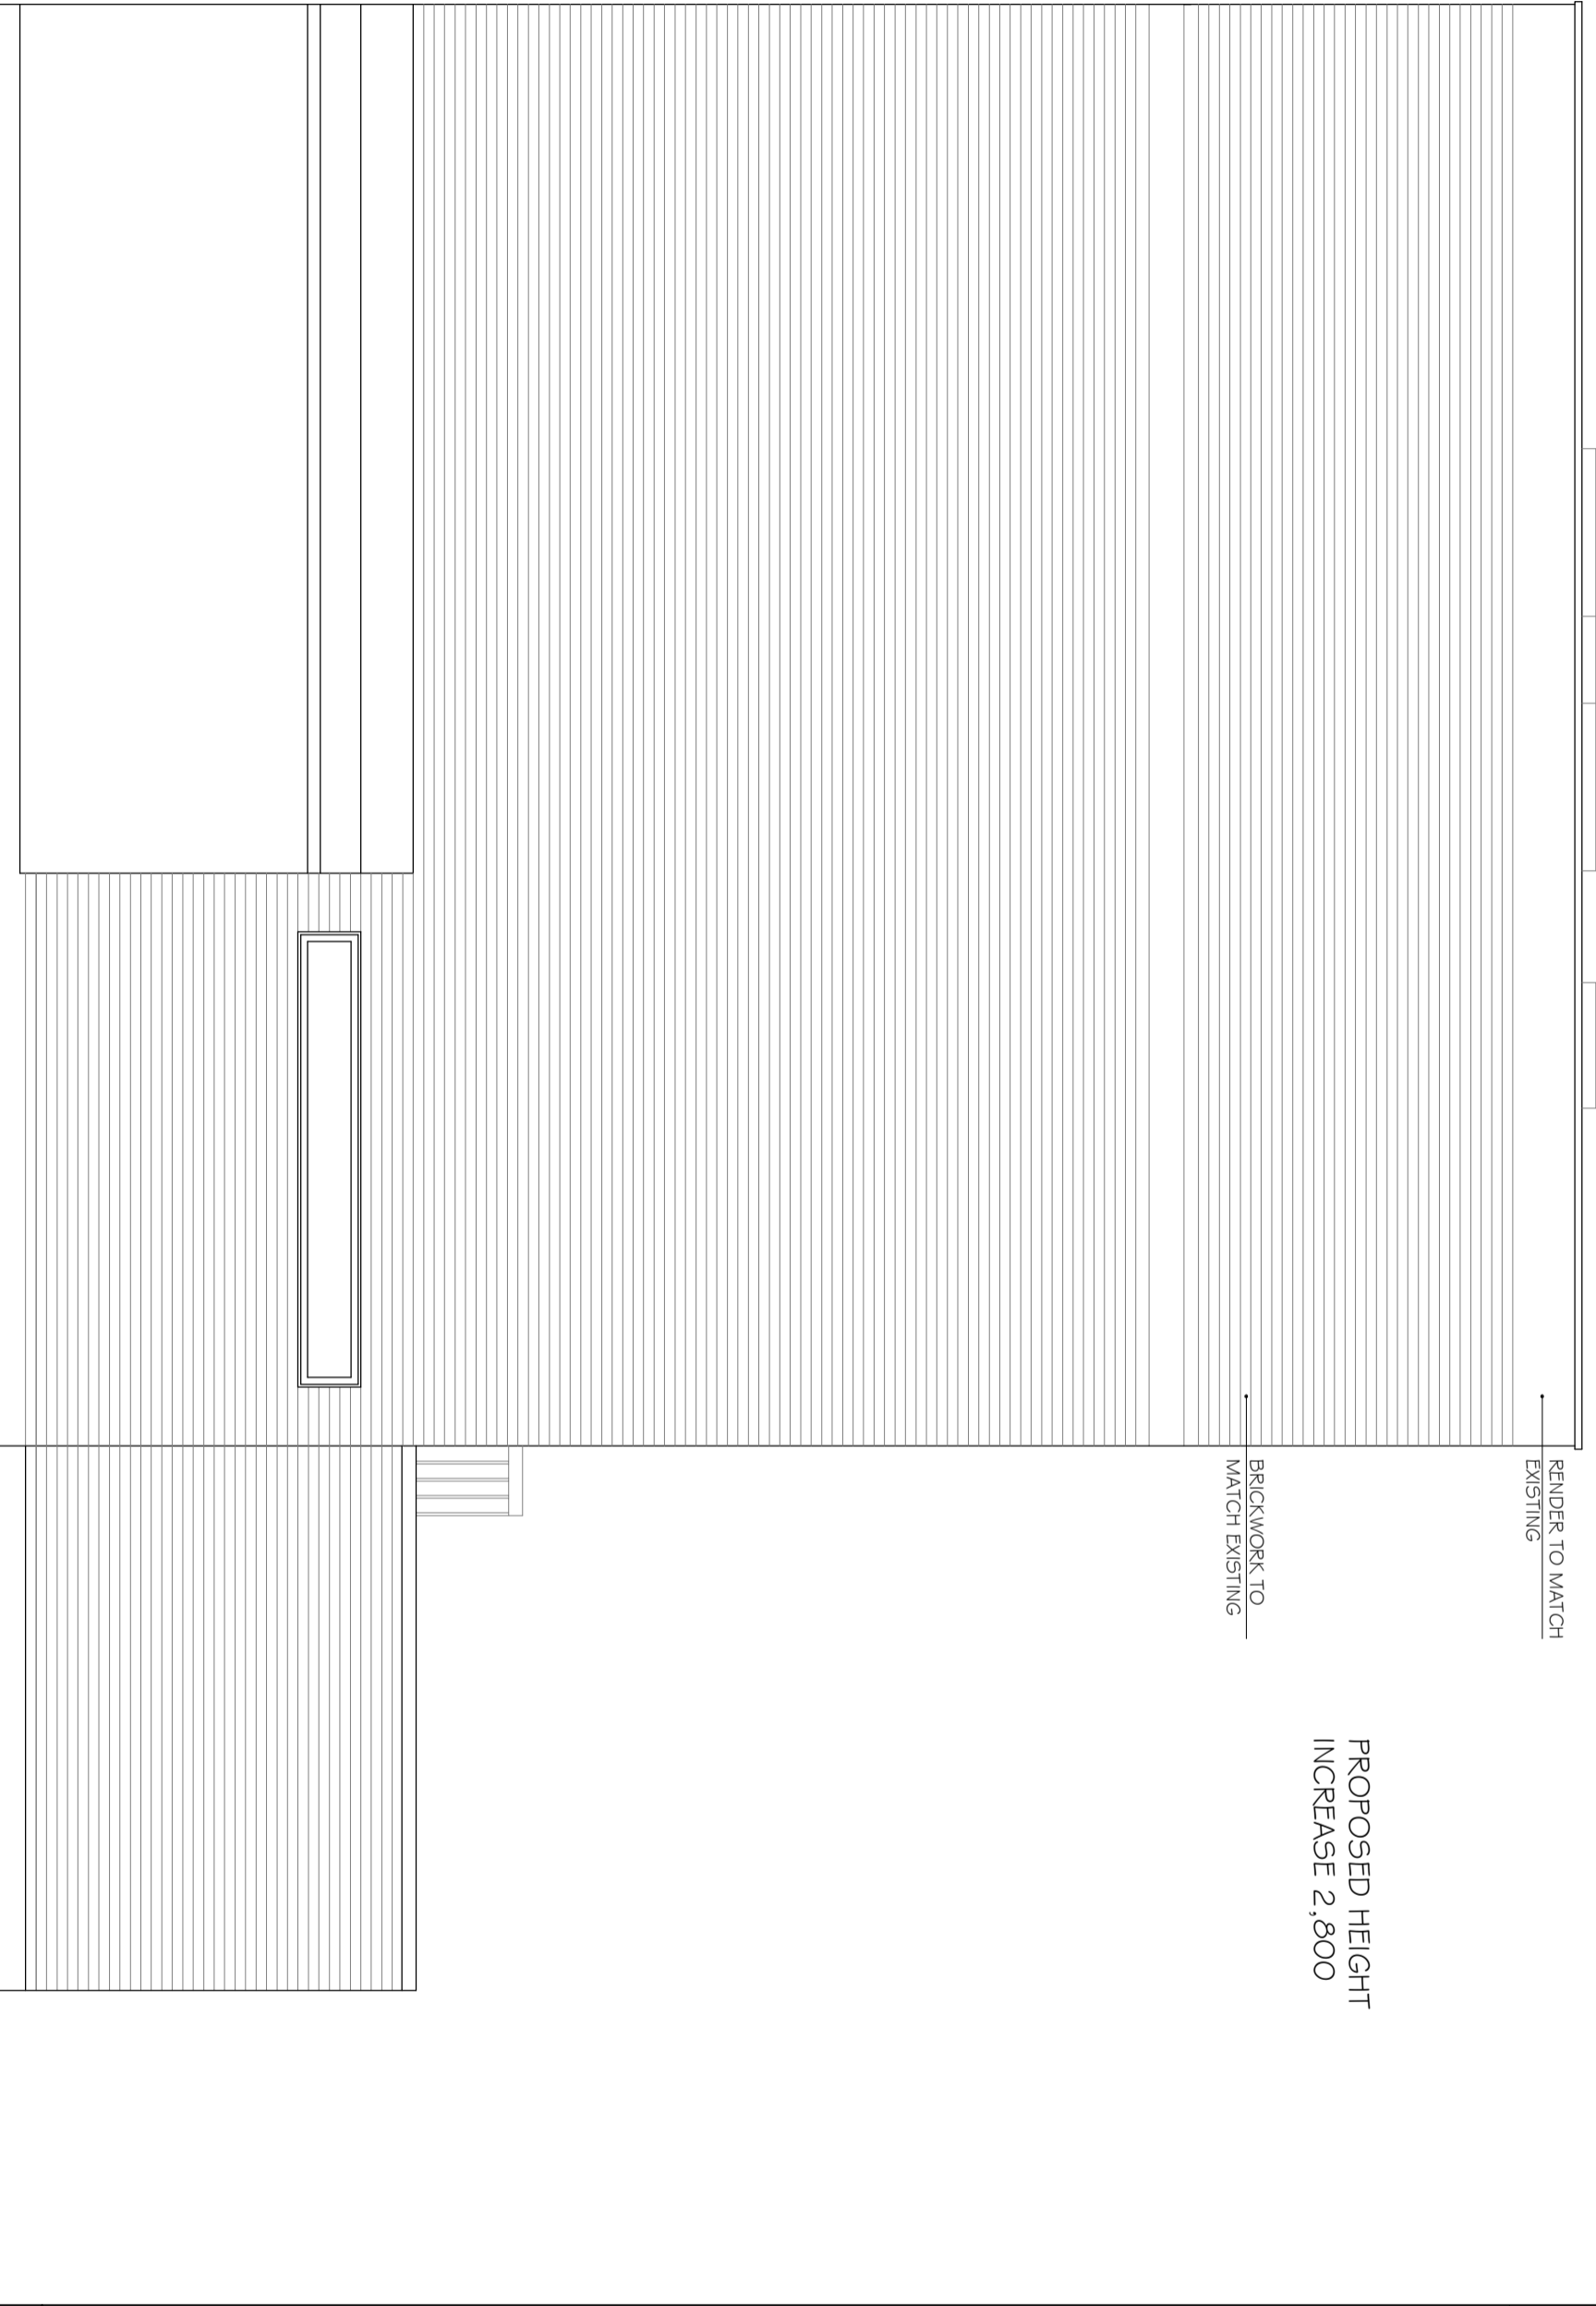

NOTES
1. Do not scale & print this drawing.
2. All dimensions are in millimeters unless otherwise stated.
3. Report all drawing errors, omissions and discrepancies to the architect/designer.

KASIA WHITEFIELD DESIGN

KASIA WHITEFIELD
1, 2023
M. 07788203533

JOB
82 HAWTTREY ROAD
LONDON NW3 3SS
TITLE
PROPOSED SIDE ELEVATION (SOUTH SIDE)

DATE	SCALE	STATUS
2022.02.10	1:50@A3	PLANNING

PROJECT NO.	DRAWING NO.	REVISION
HR82/2	PP7	A