


KEY

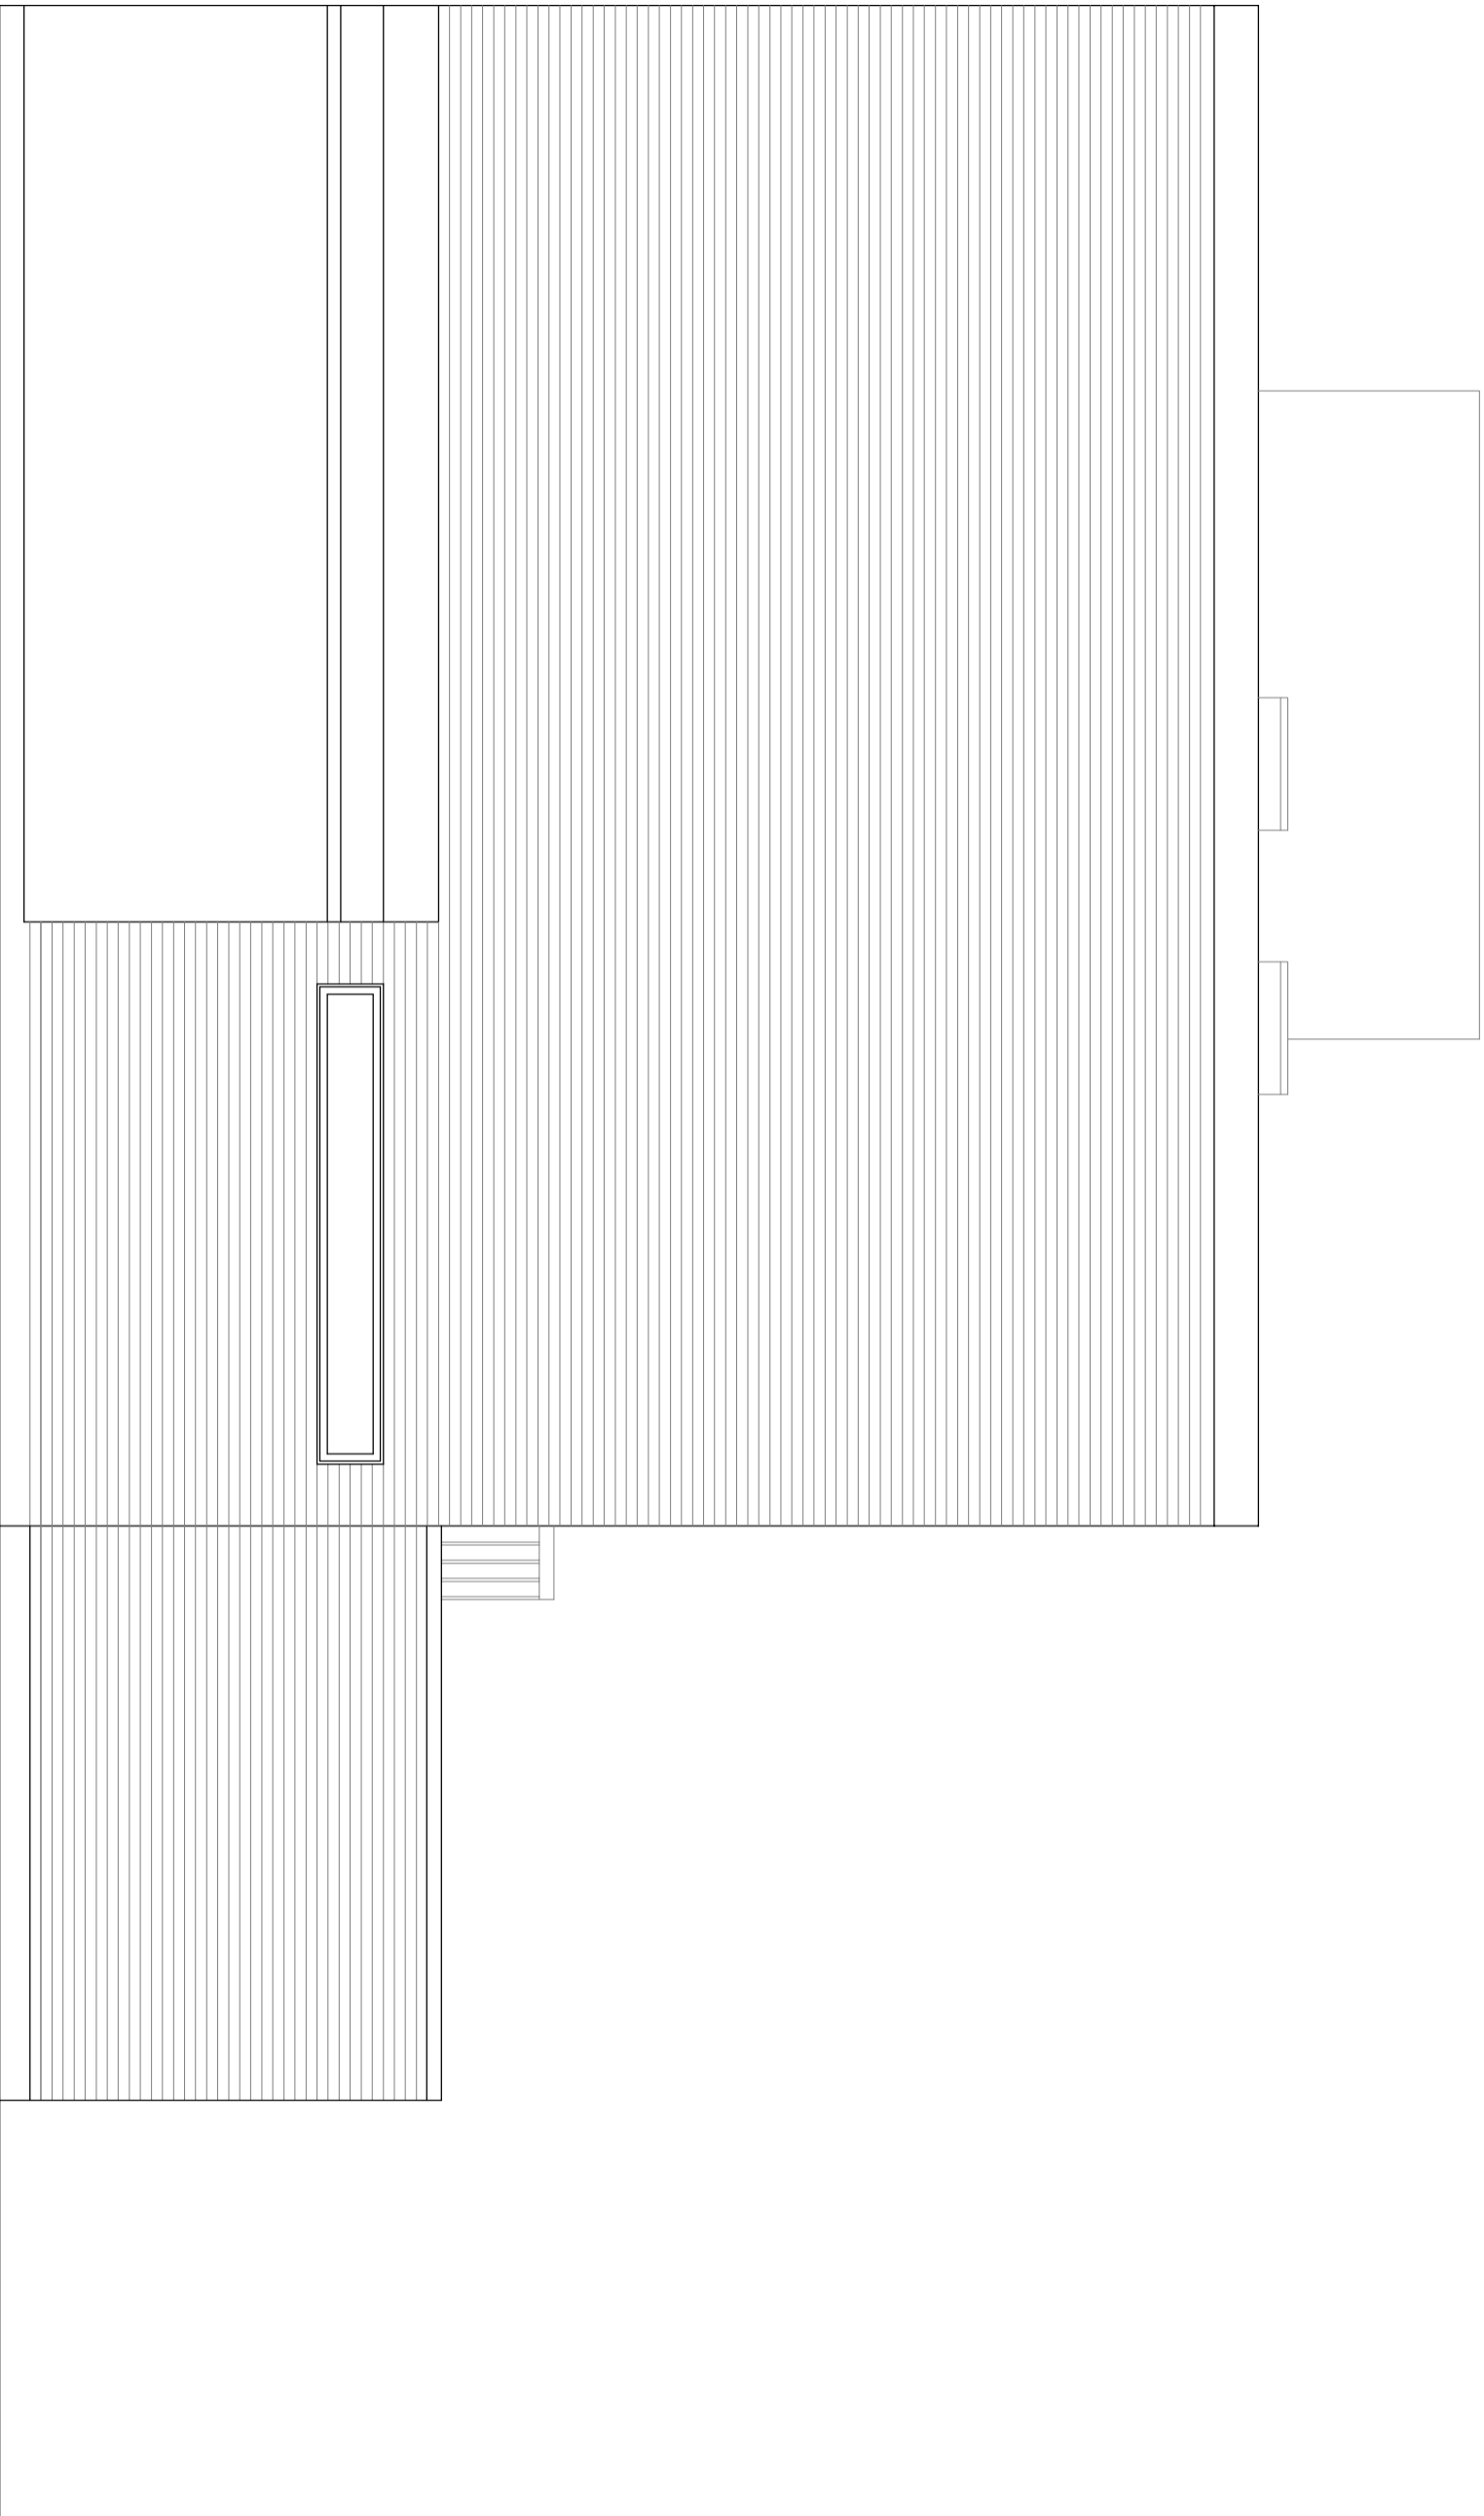

NOTES

1. Do not scale & print this drawing.
2. All dimensions are in millimeters unless otherwise stated.
3. Report all drawing errors, omissions and discrepancies to the architect/designer.

KASIA WHITEFIELD DESIGN

KASIA WHITEFIELD@GMAIL.COM
TEL: 020 7989 3533
M: 0798935353

JOB 82 HAWTTREY ROAD
LONDON NW3 3SS
TITLE EXISTING SIDE ELEVATION (SOUTH SIDE)

DATE	SCALE	STATUS
2022.01.12	1:50@A3	EXISTING

PROJECT NO	DRAWING NO	REVISION
HR82/2	EX7	

0m 5m